




Existing roof plan at 2nd floor 1.100 scale

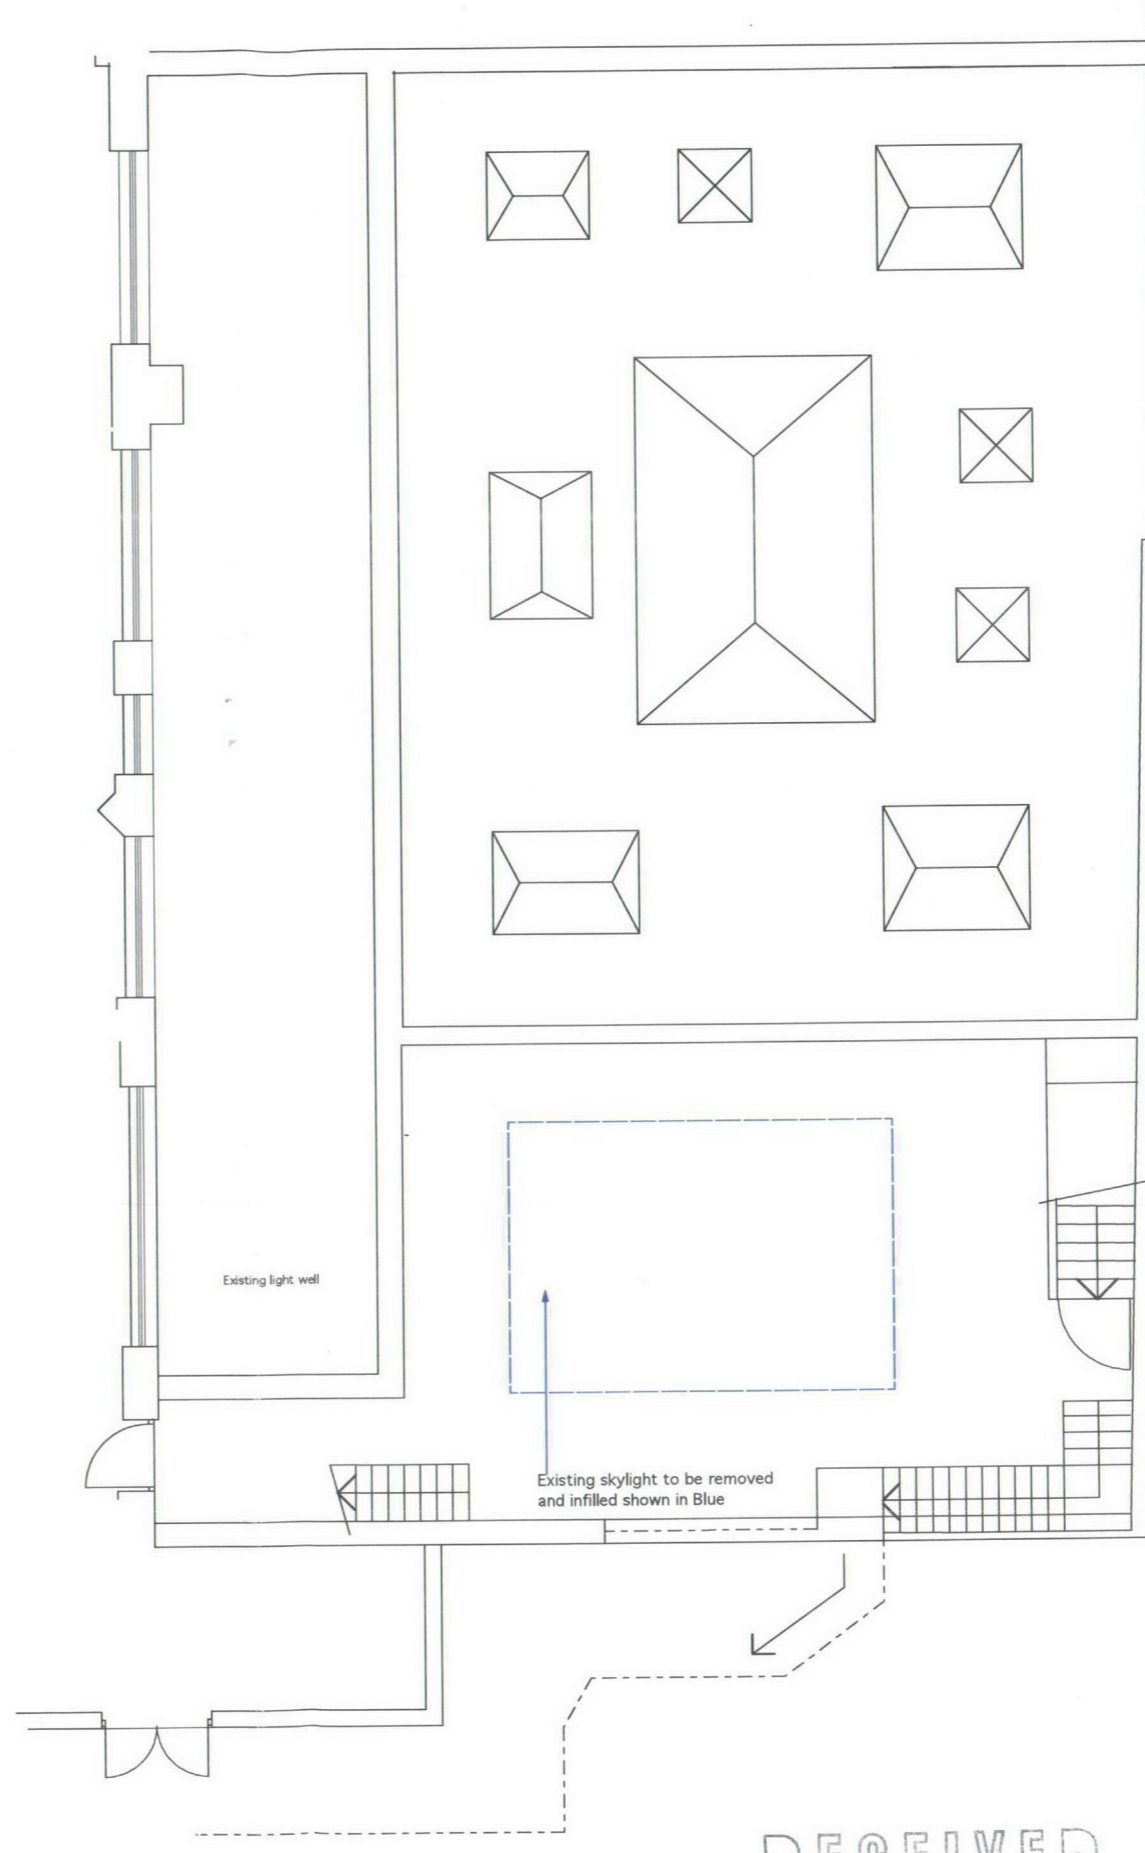

Proposed roof plan at 2nd floor 1.100 scale

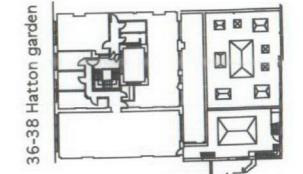

Existing plan at 2nd floor 1.500 scale

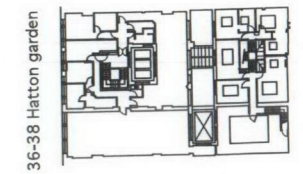

Existing plan at 1st floor 1.500 scale



Existing skylight destined for removal

RECEIVED
23 JUL 2009

- Rev. D 22 07 09 Drawings altered to 1.50 scale and A1 paper size.
- Rev. C 1606 09 Roof light amended fully removed.
- Rev. B 15 06 09 Notation revised Roof light amended.
- Rev. A 11 06 09 Notation revised roof finishes removed.

Vince Jones Design T: 0208 2163609

CLIENT Dorrington PLC

JOB 36 - 38 Hatton Garden

DESCRIPTION 2nd Fl Roof Alterations Existing and proposed

SCALE 1.50 at A1 DATE 10 06 09 DRAWN BY VMJ

DRAWING NO. 112 400 REV- D
Dimensions to be verified on site