

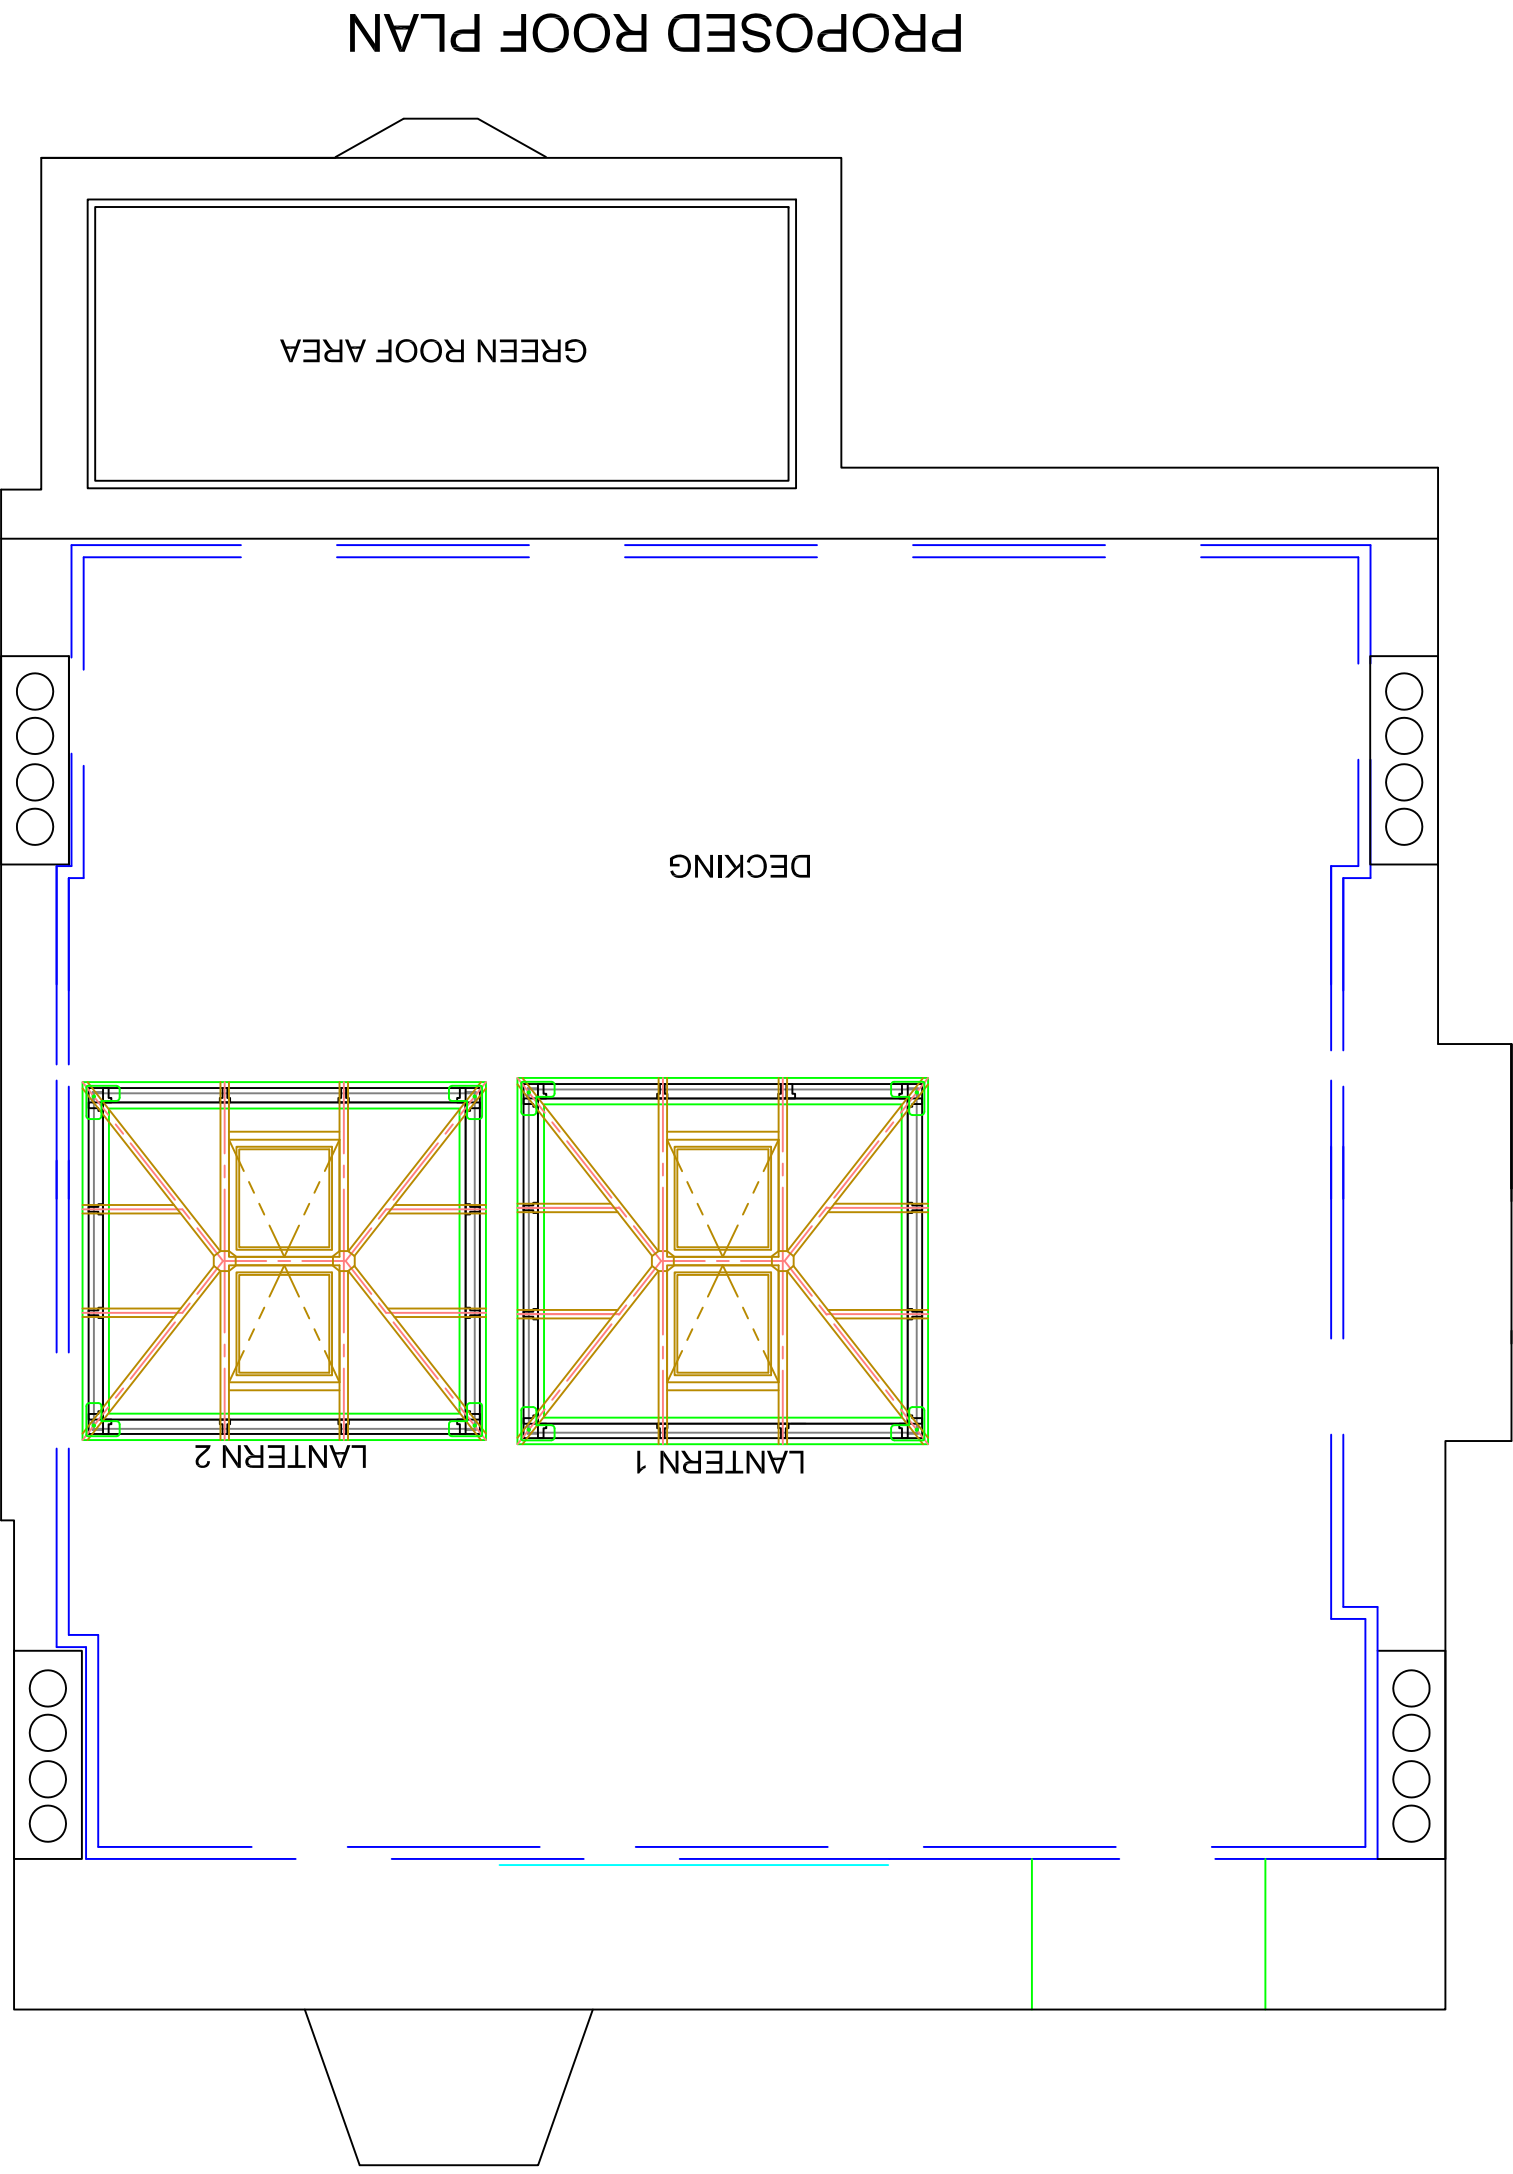
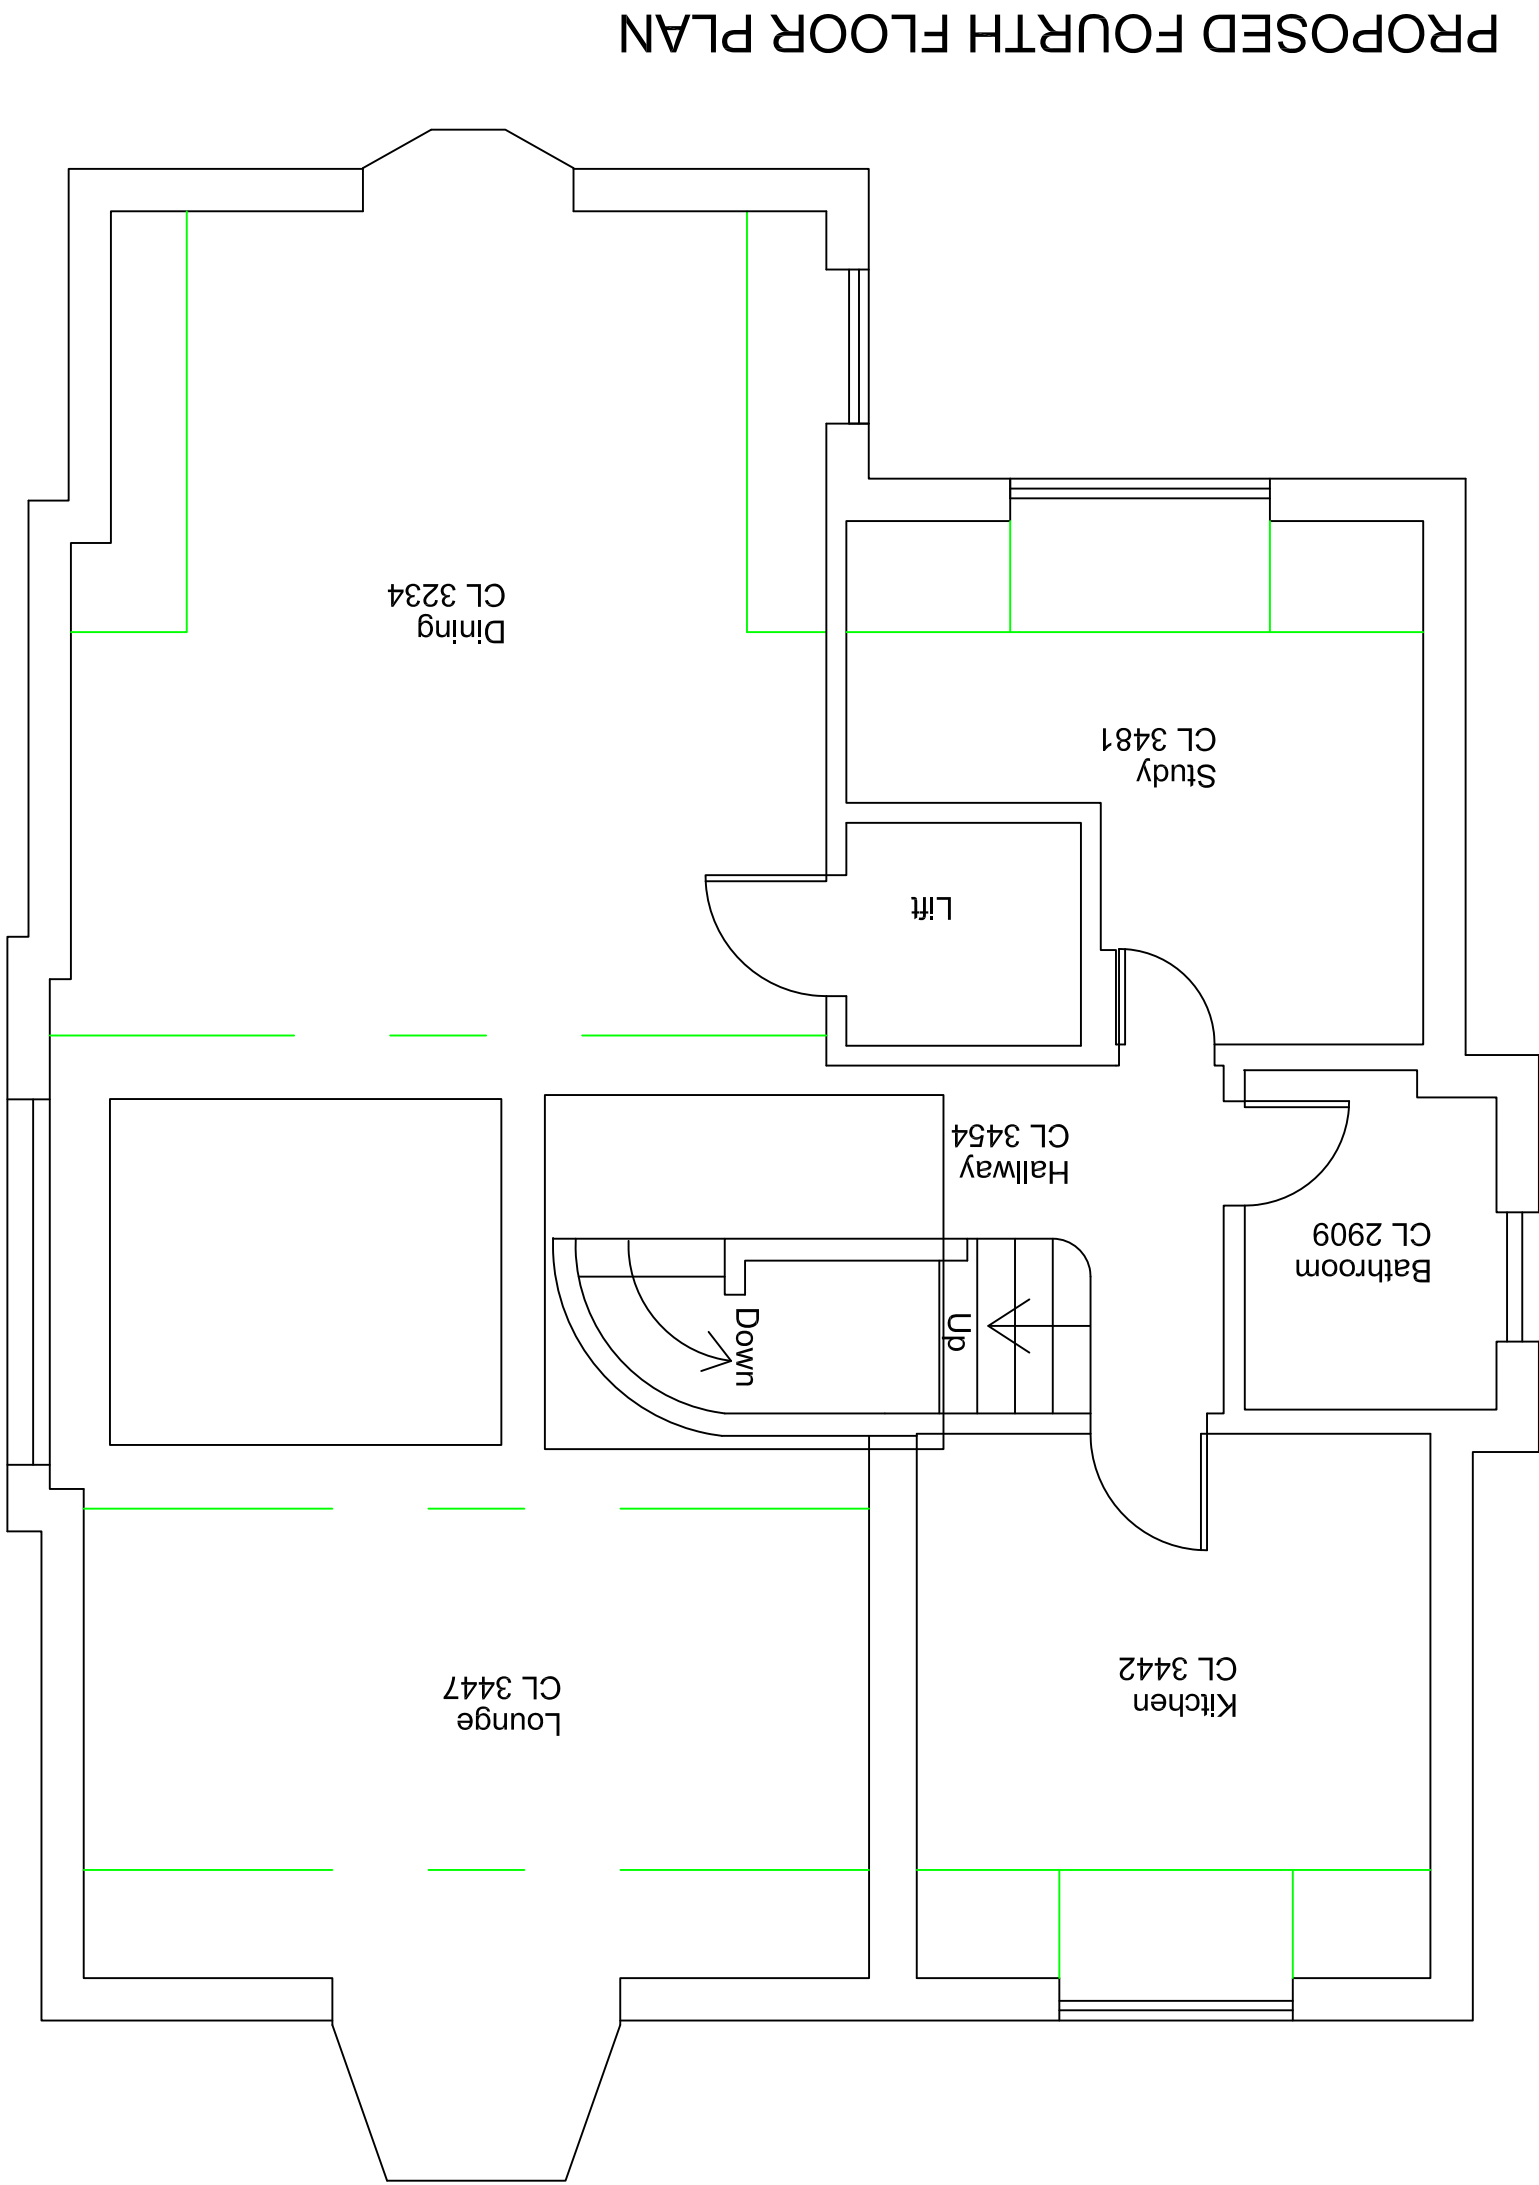
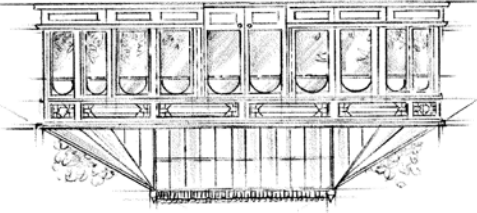
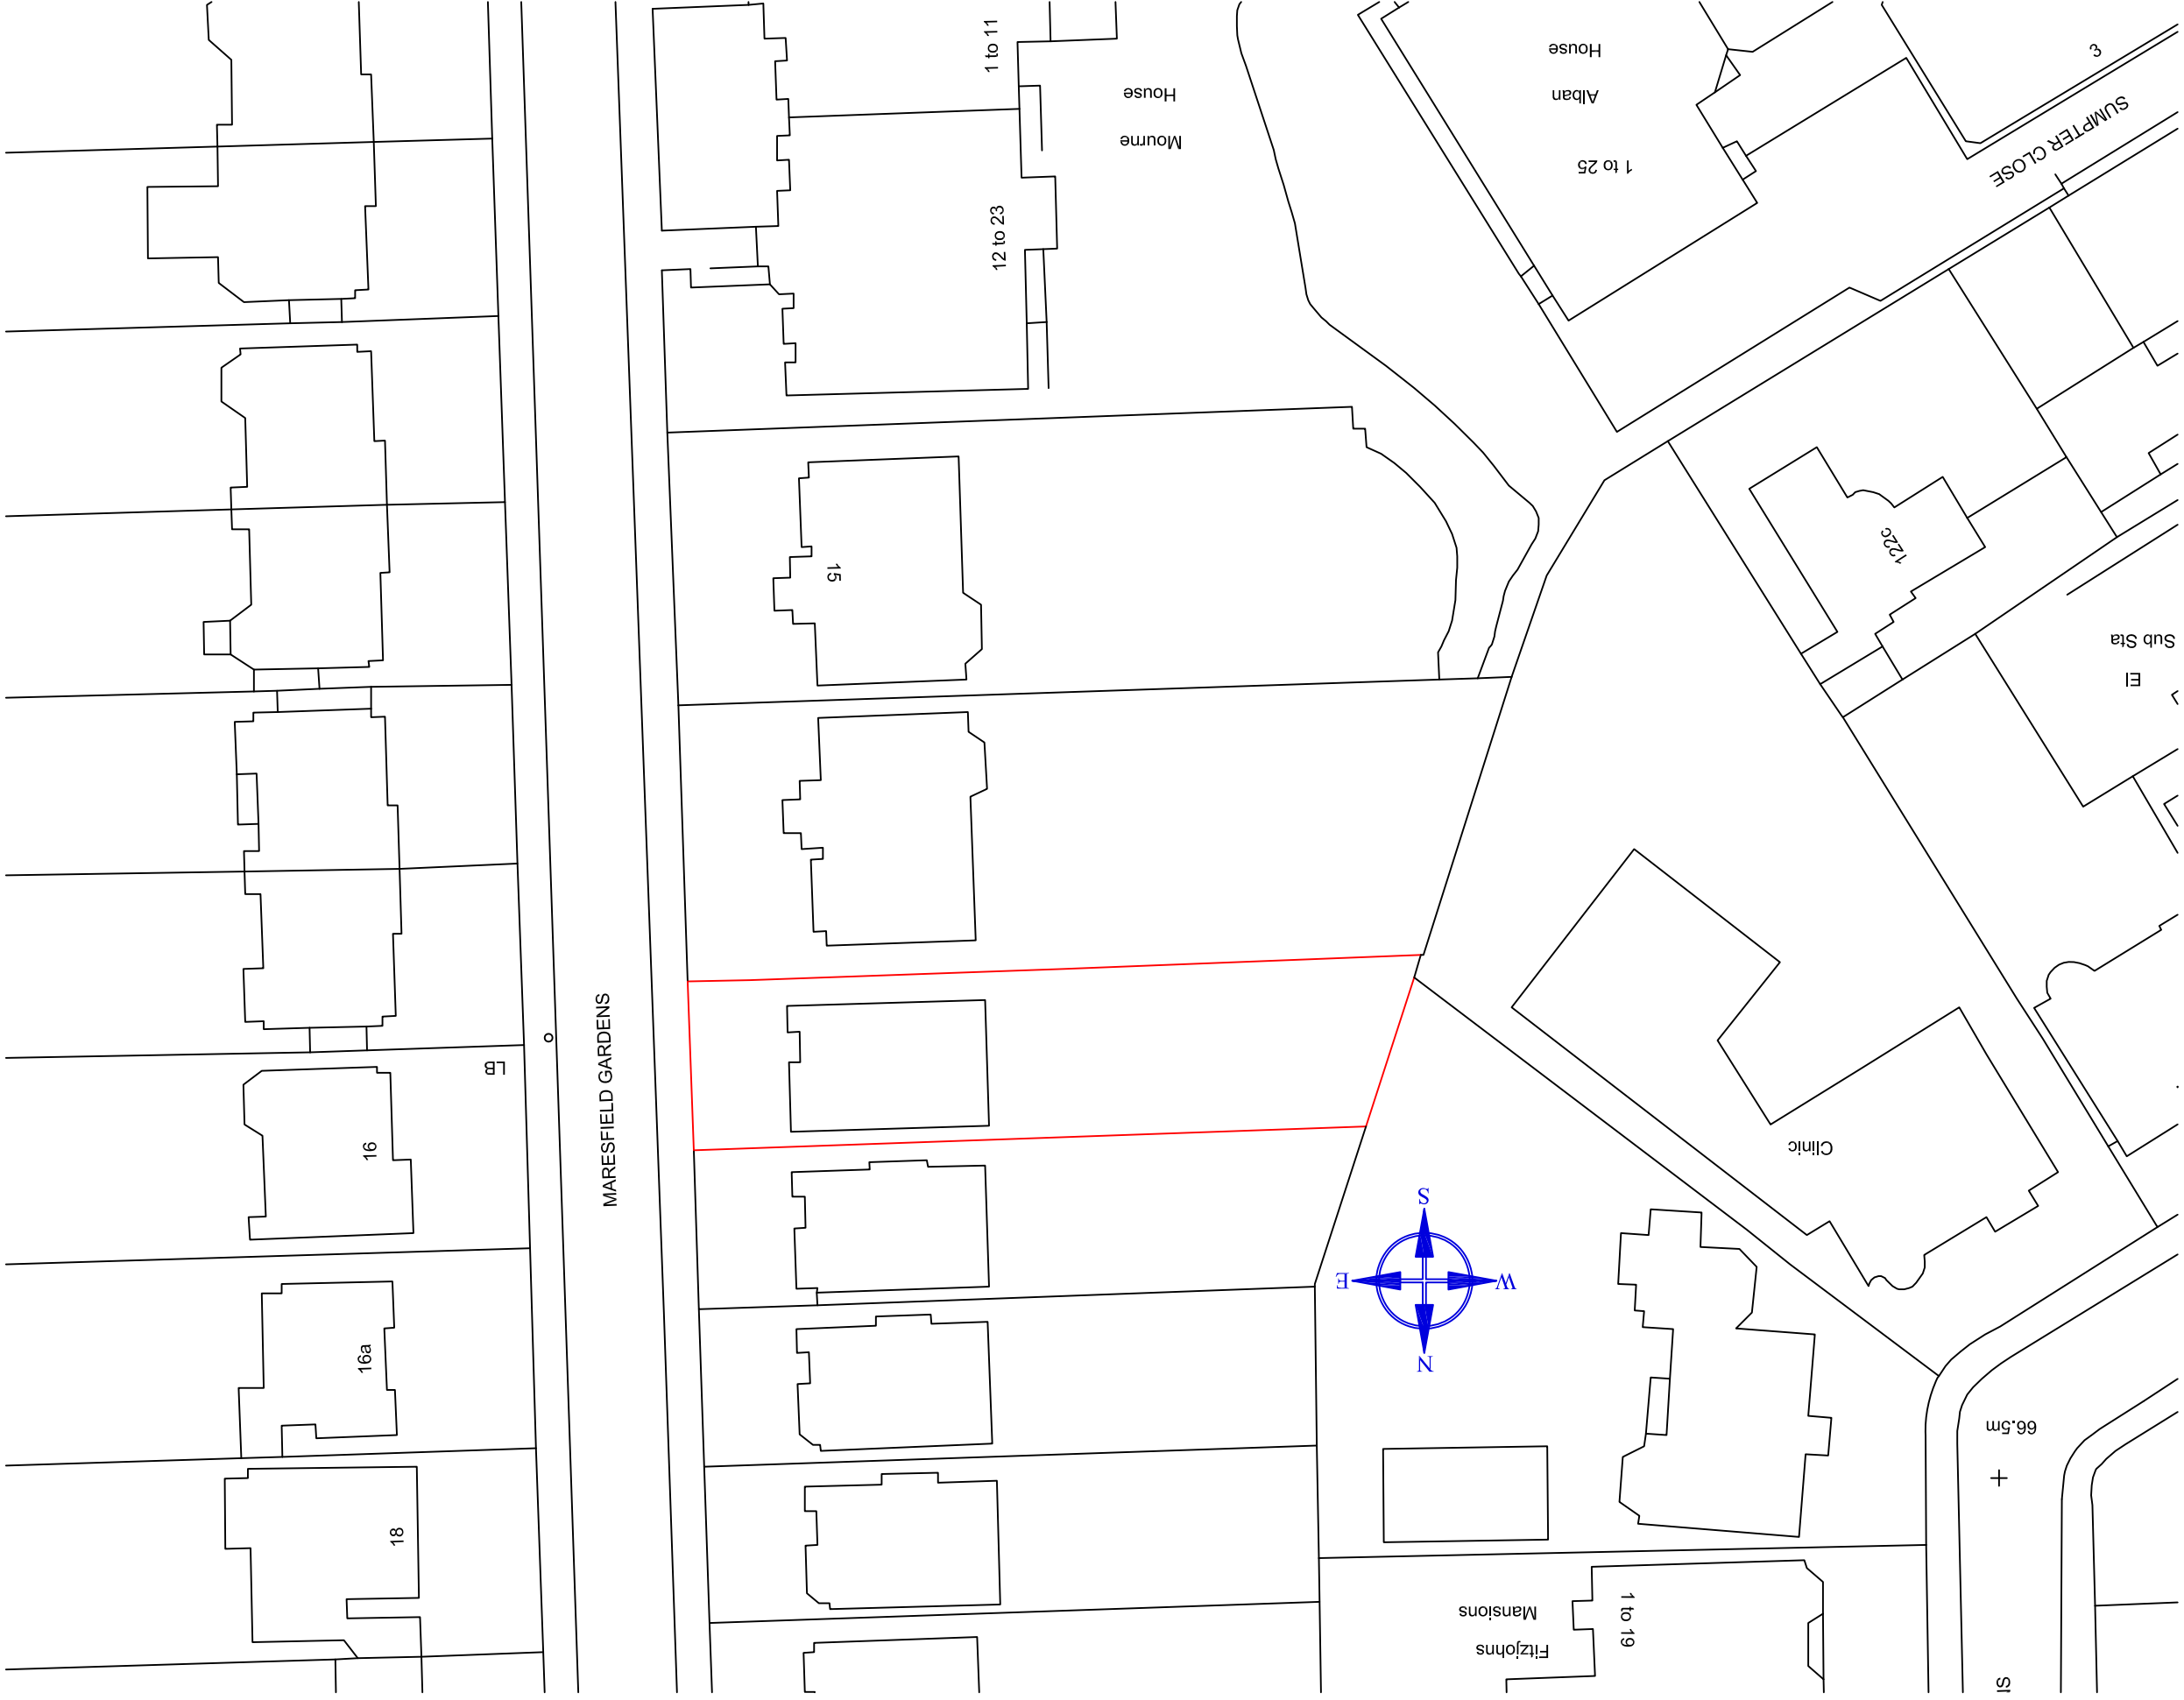
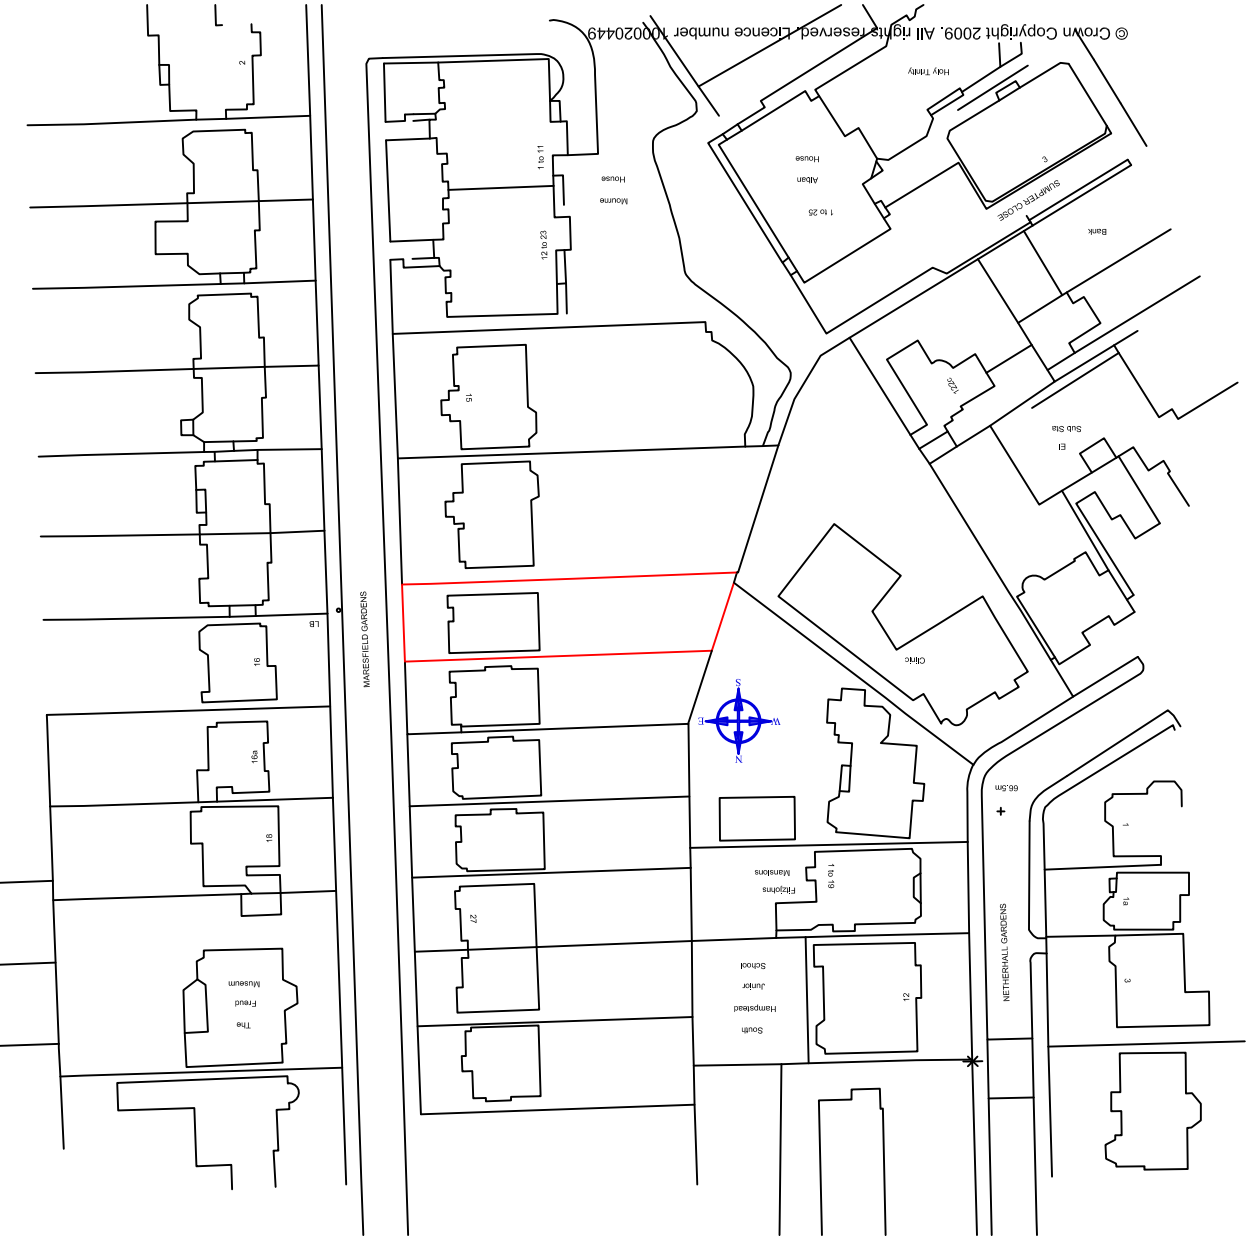
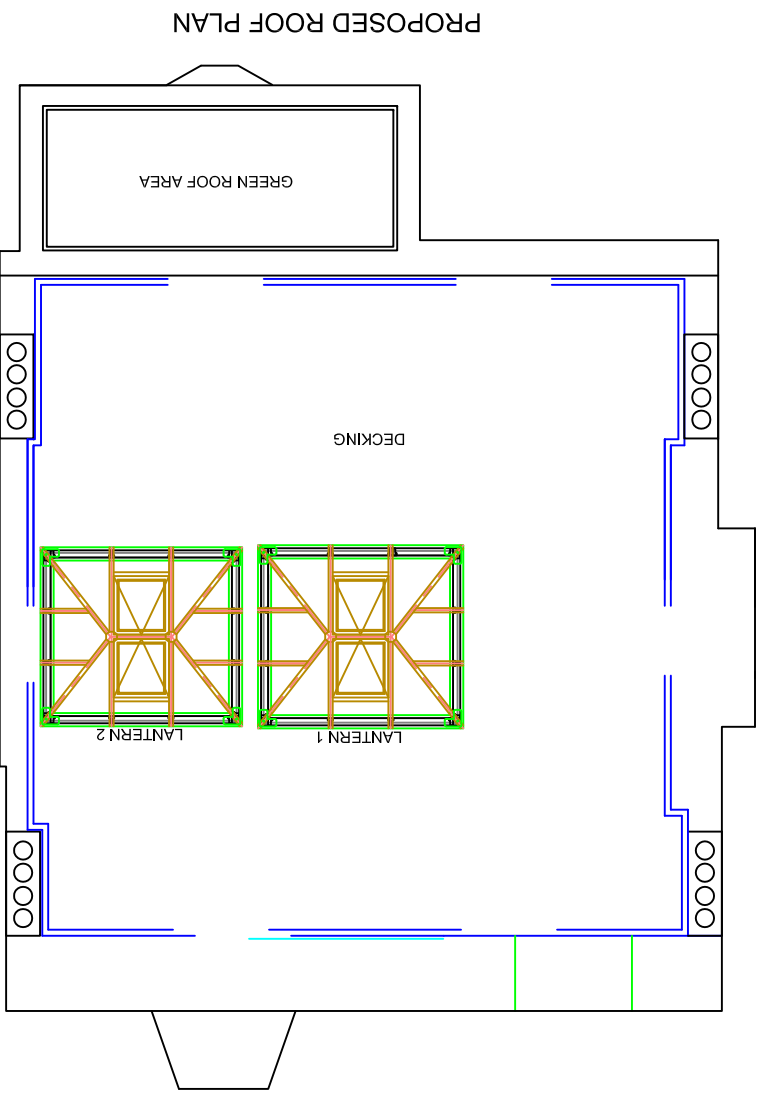
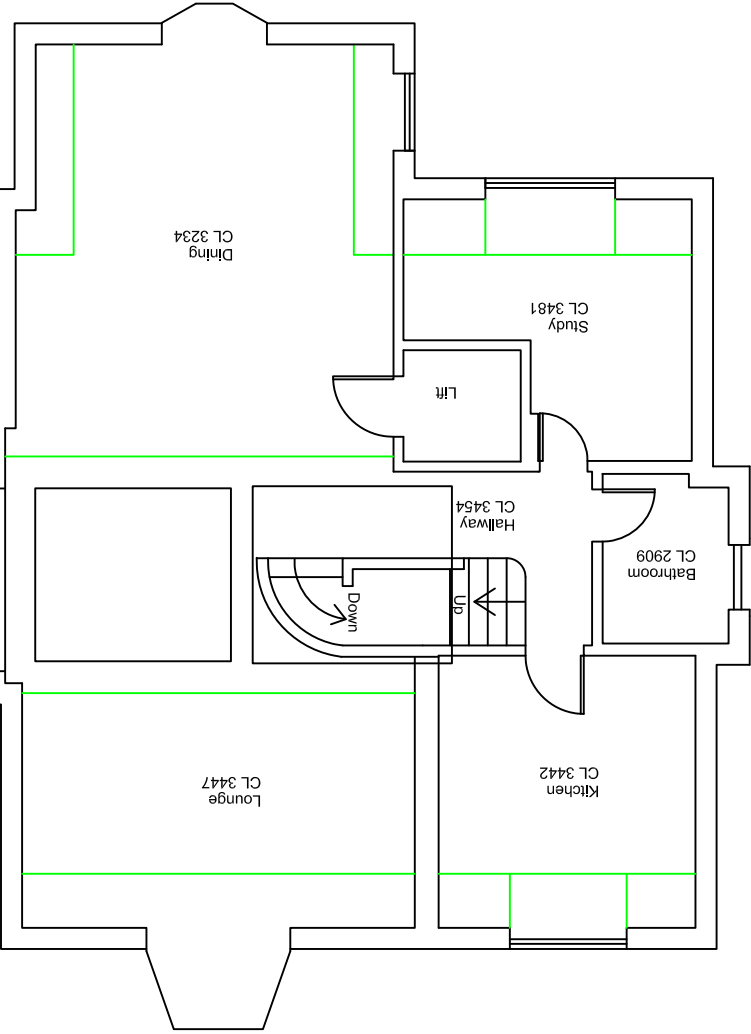


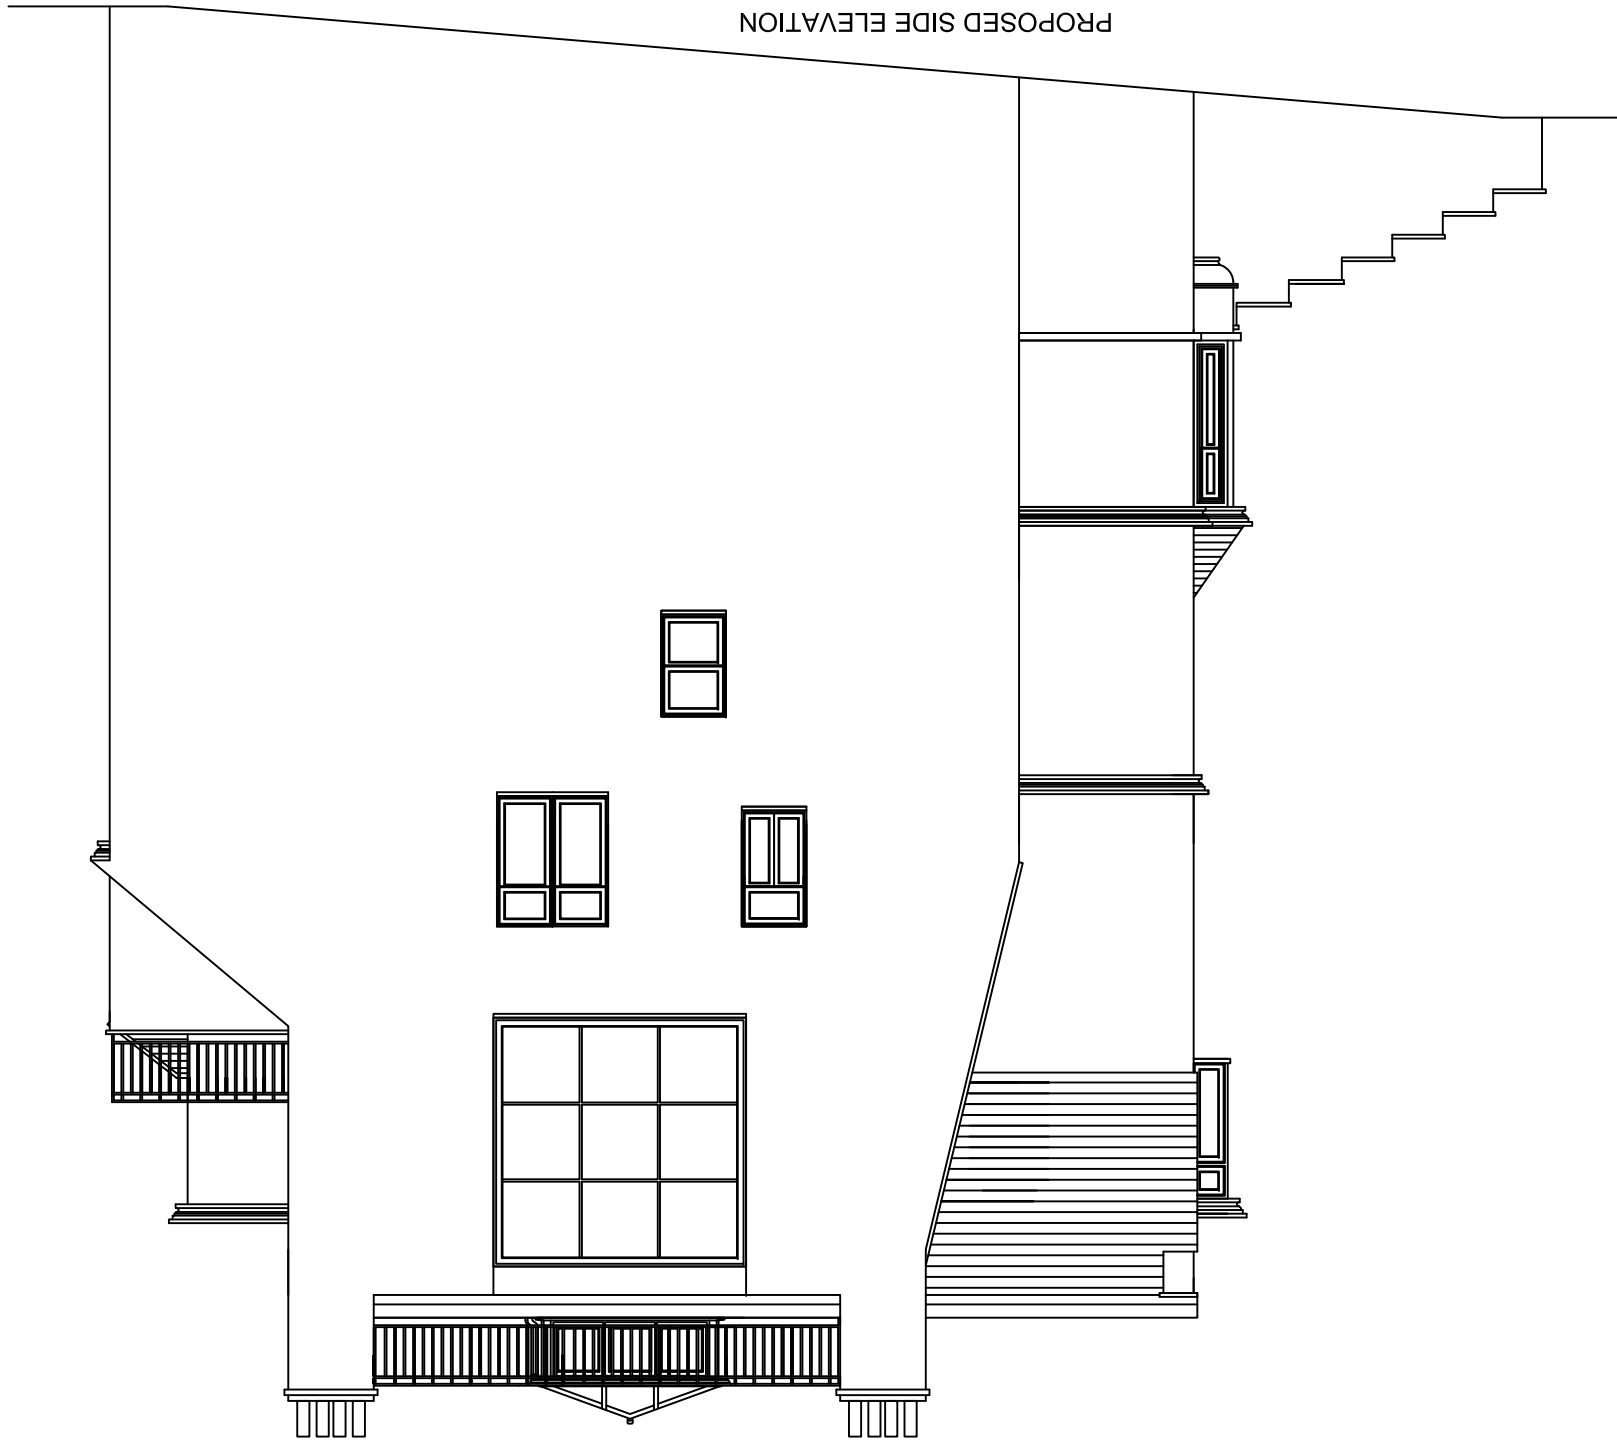

Drawing No: MORGAN PROP		Address: FLAT 5 19 HANSCFIELD HARPSFELD NORTH LONDON NW9 0SN		Scale when printed at A1: 1:50		Date: 17/07/09	
							
DAVIDSALISBURY.COM							
PLANS SUBMITTED BY CIVILIAN DESIGN TELEPHONE: 07789115464							

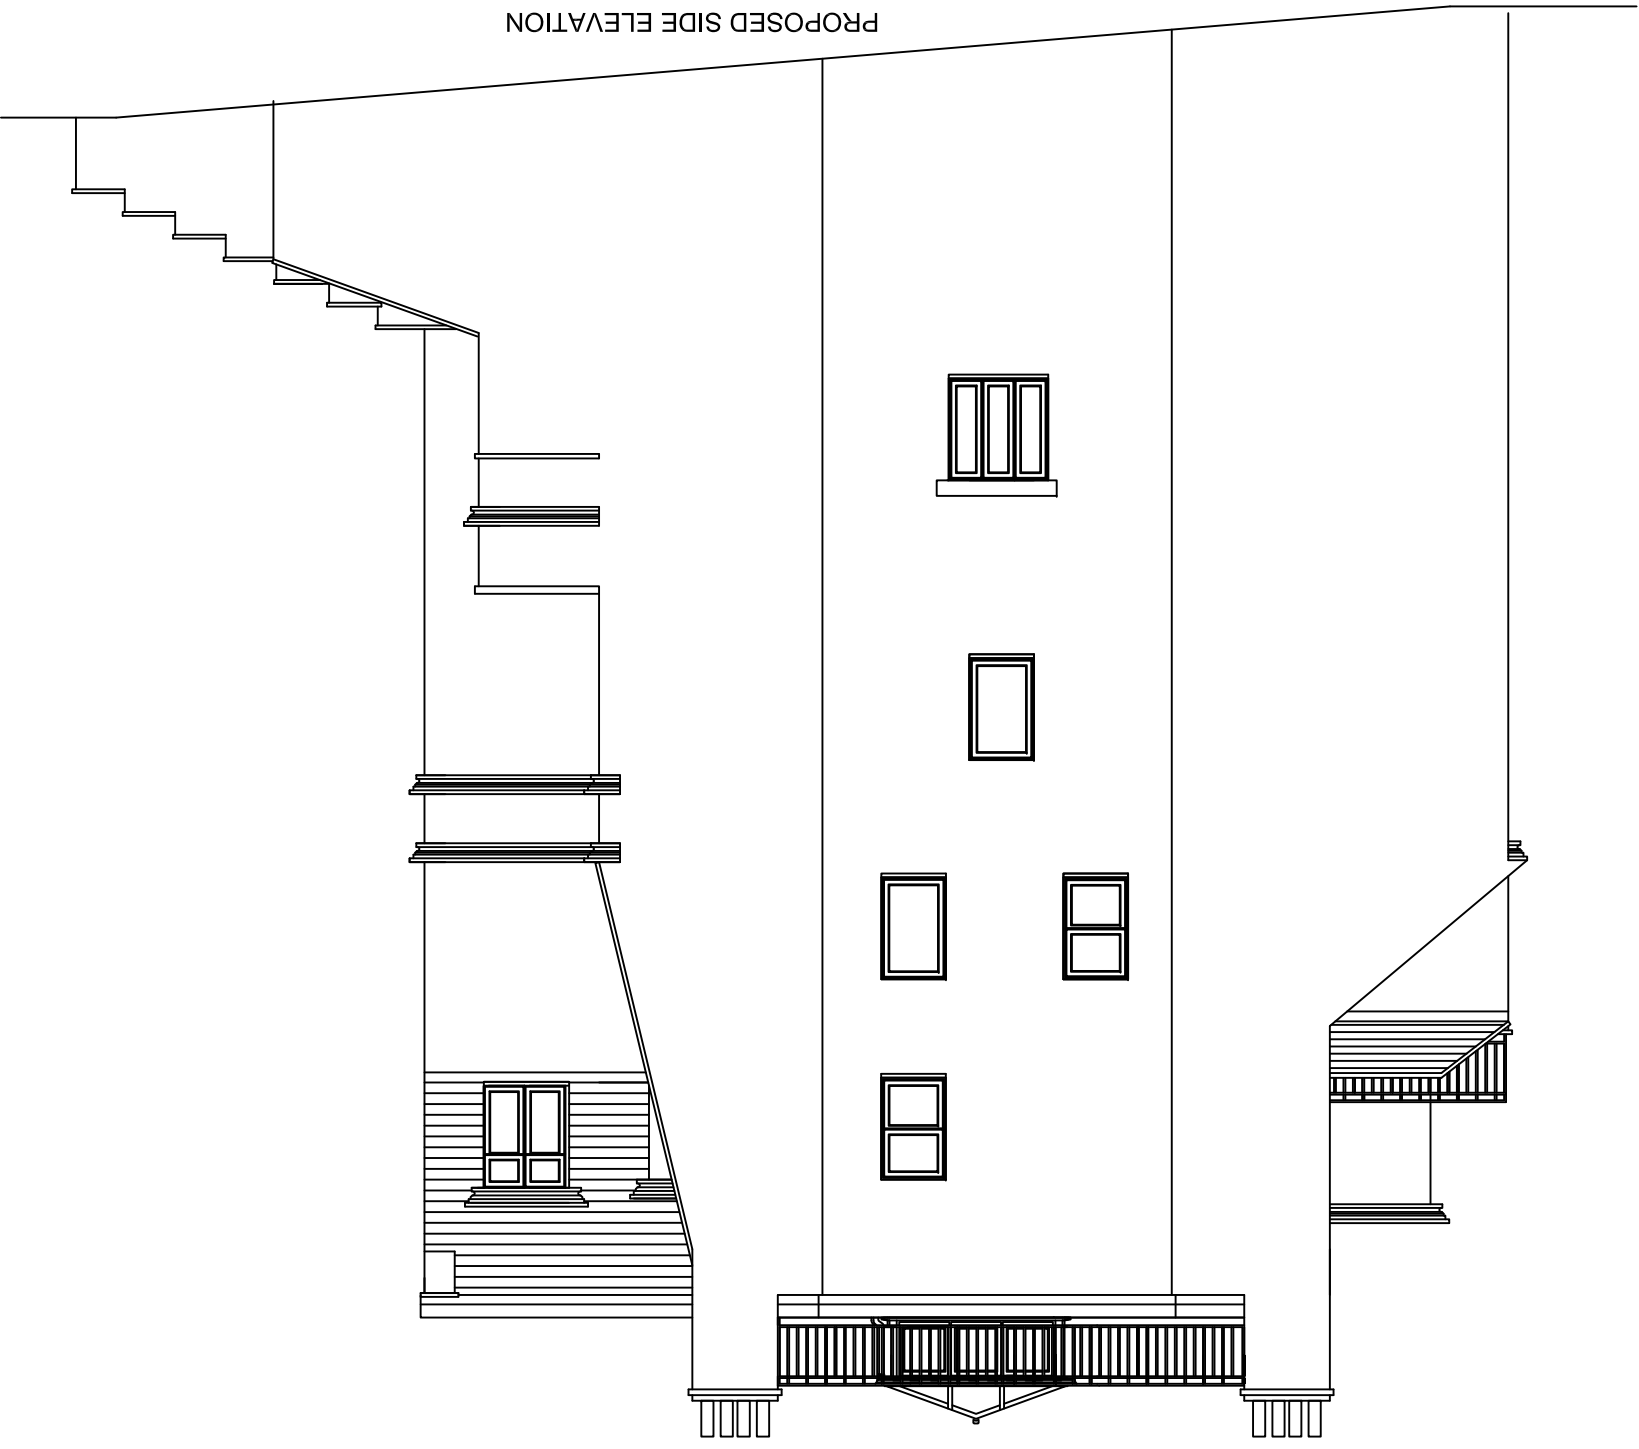

PROPOSED LANTERN FINISHES
ROOF - HARDWOOD WITH ALUMINIUM CAPERS PAINTED WHITE WITH GLAZING.
WALLS - HARDWOOD PAINTED WHITE WITH GLAZING.
WINDOWS - HARDWOOD PAINTED WHITE WITH GLAZING.
RAINFALLER GOODS - ALUMINIUM PAINTED WHITE.

David Salisbury

19 MARESFIELD
HAMPSTEAD
NORTH LONDON
NW9 5SN

170709

1:100, 1:1250, 1:500

PLANS SUBMITTED BY CIVILIAN DESIGN
TELEPHONE: 07789115464

David Salisbury

DAVIDSALISBURY.COM

PLANS SUBMITTED BY CIVILIAN DESIGN

TELEPHONE: 07789115464

3A

MORGAN PROP

Reading Hc

Address:

FLAT 5

19 MAWSEFIELD

HAMPSTEAD

NORTH LONDON

NW9 0SN


Scale when printed at A1:

1:50

Date:

17/07/09

PROPOSED SIDE ELEVATION

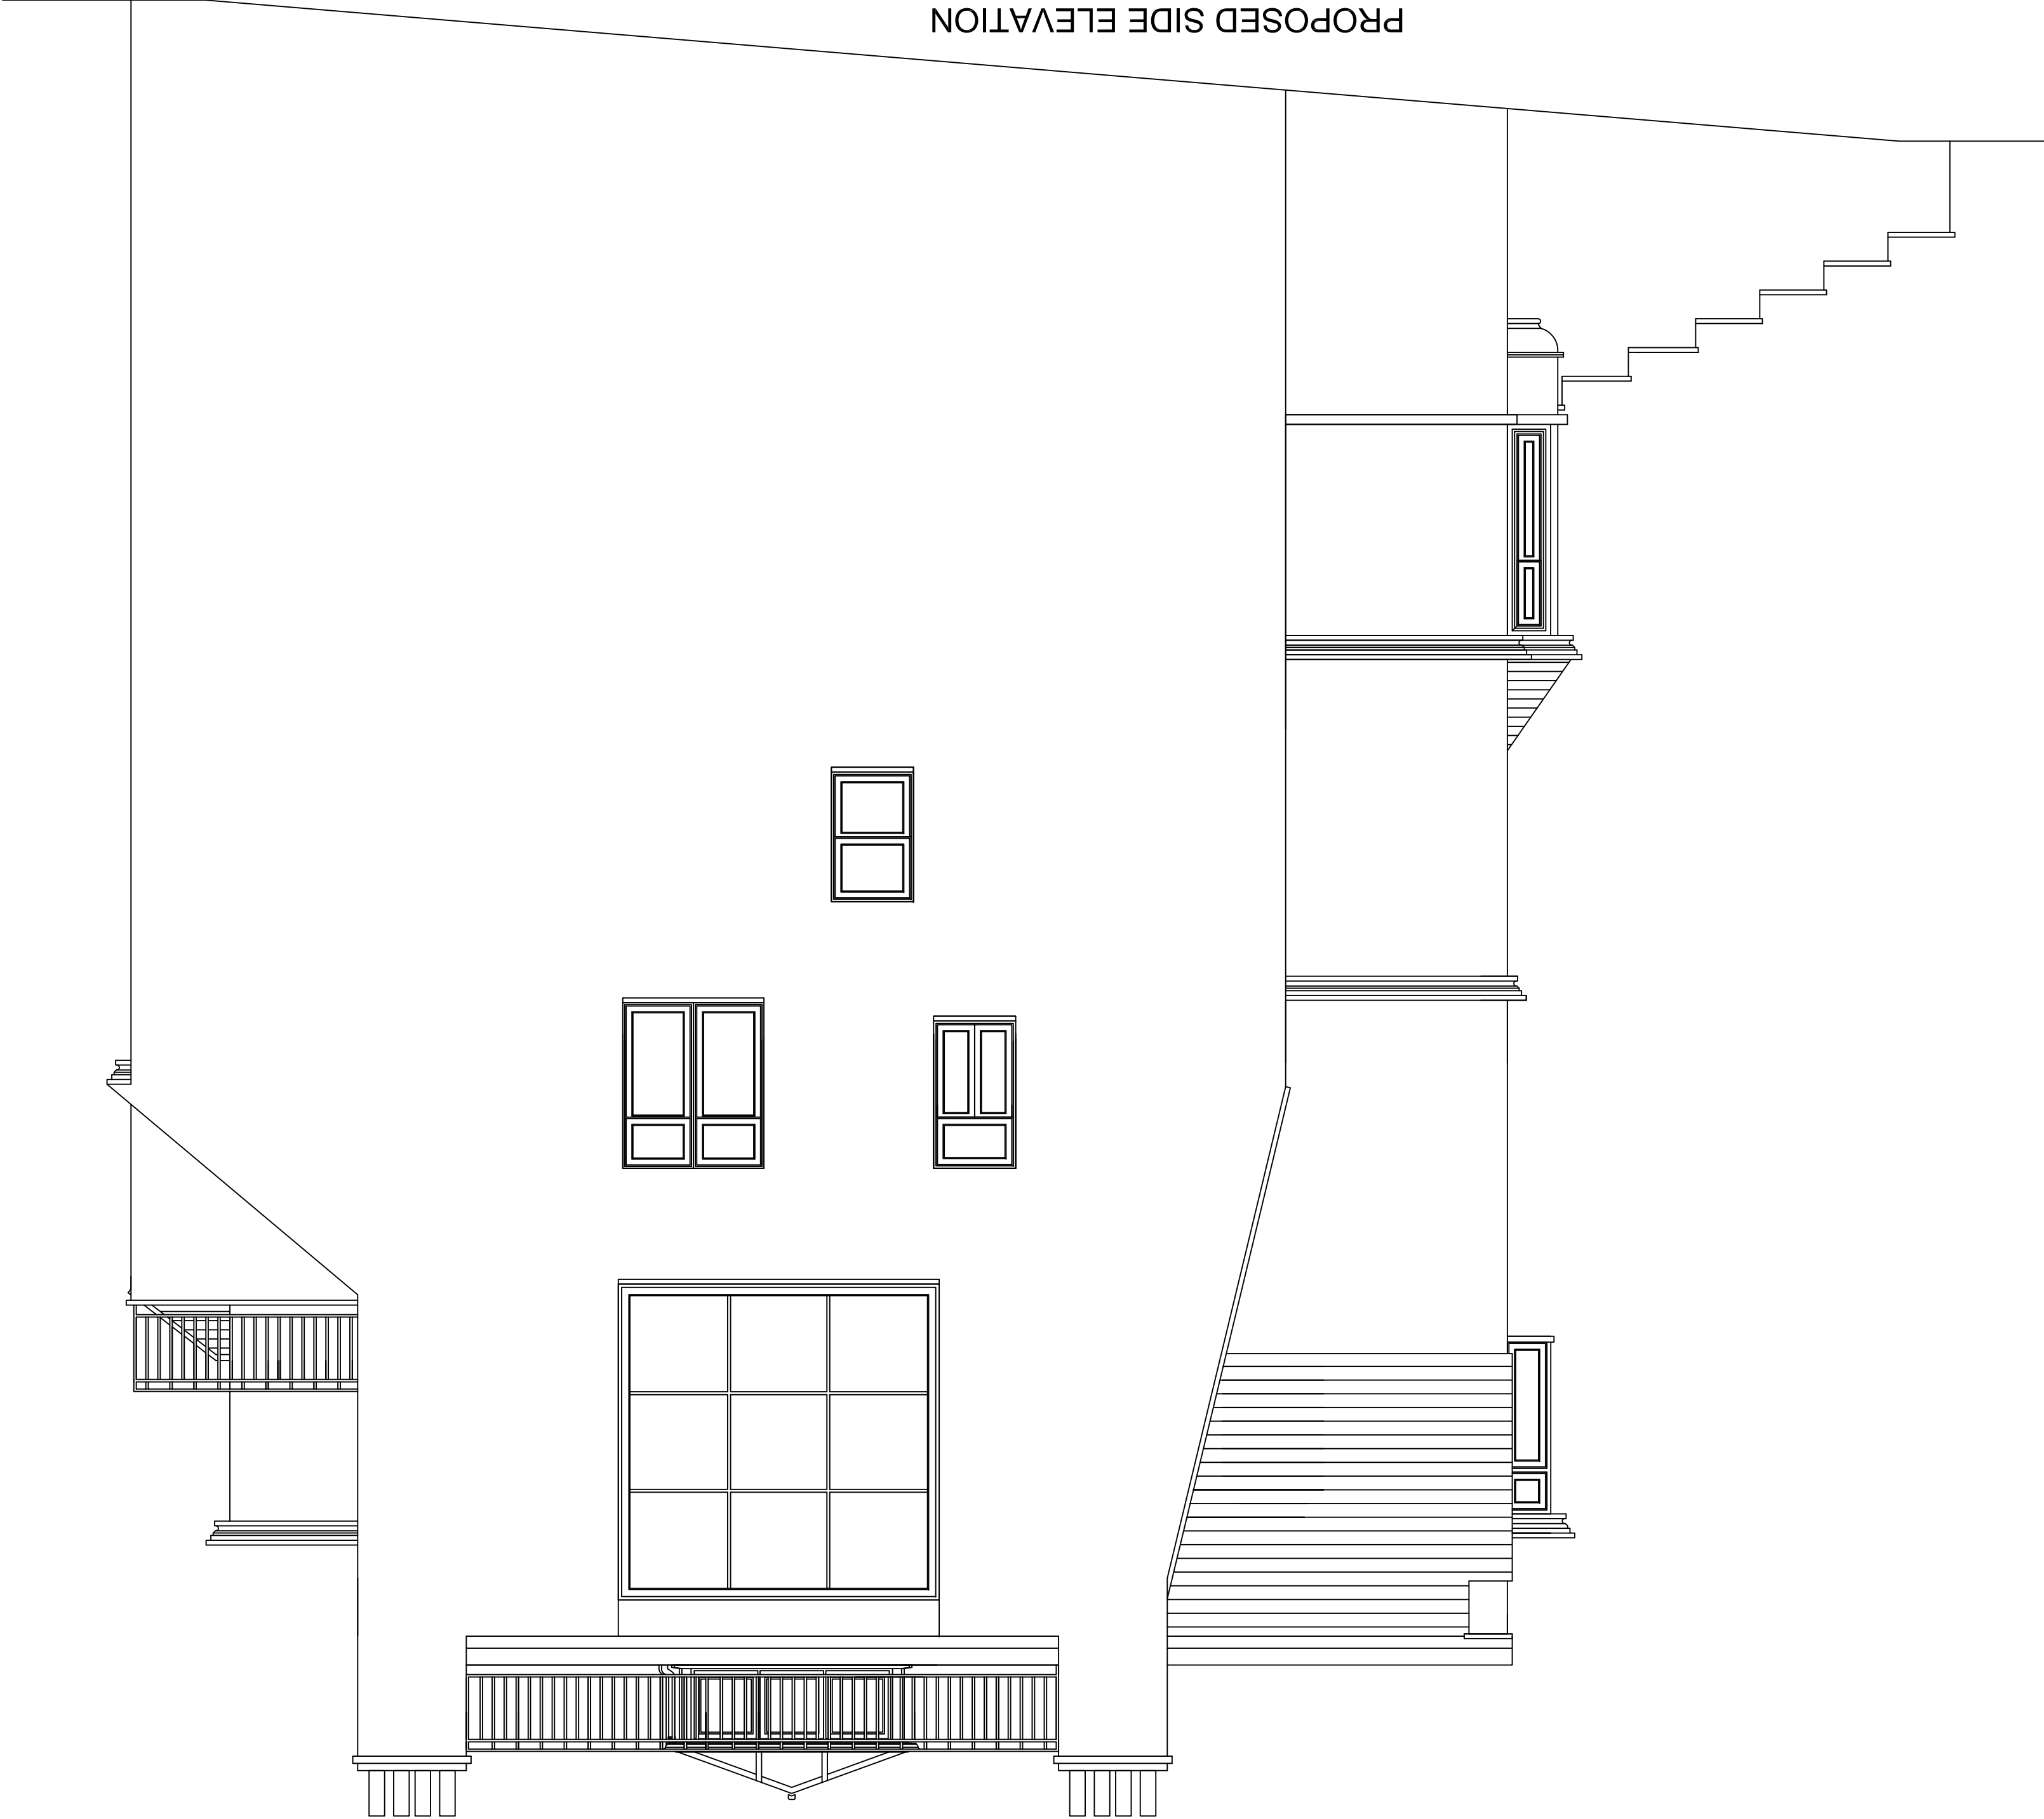

PROPOSED REAR ELEVATION

