




GROUND & LOWER GROUND FLOOR PLAN

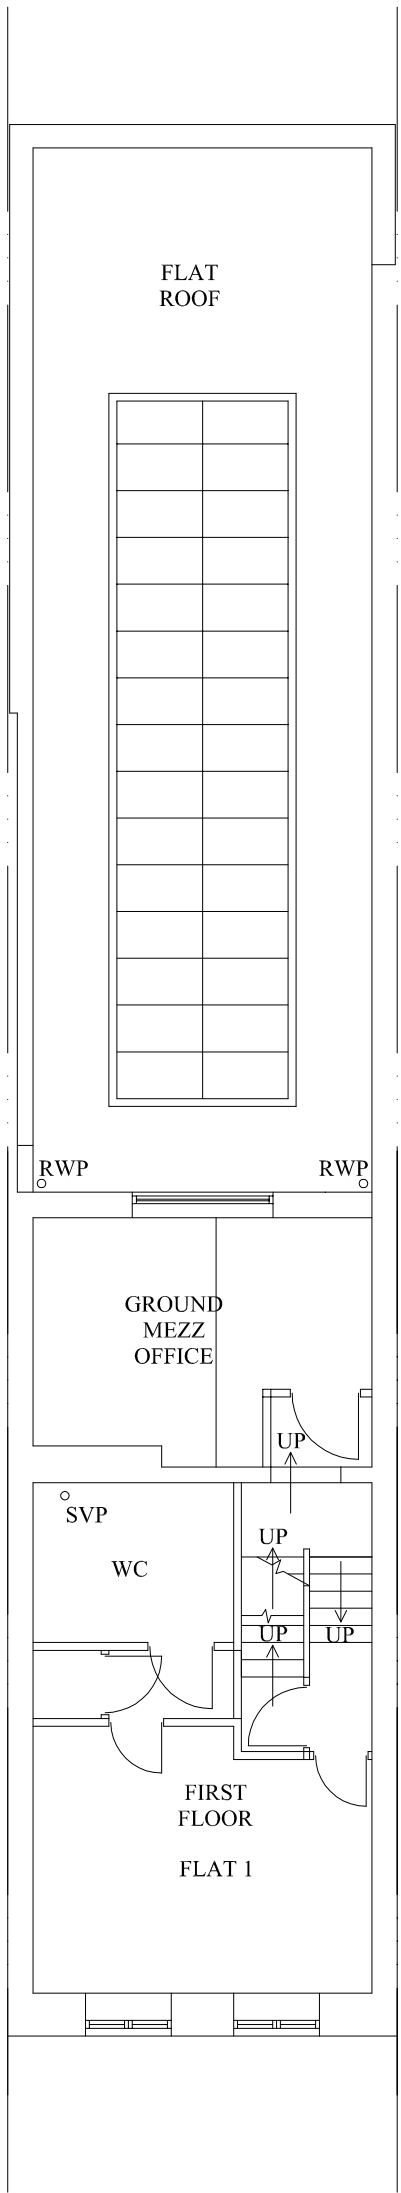


GROUND MEZZ & FIRST FLOOR PLAN

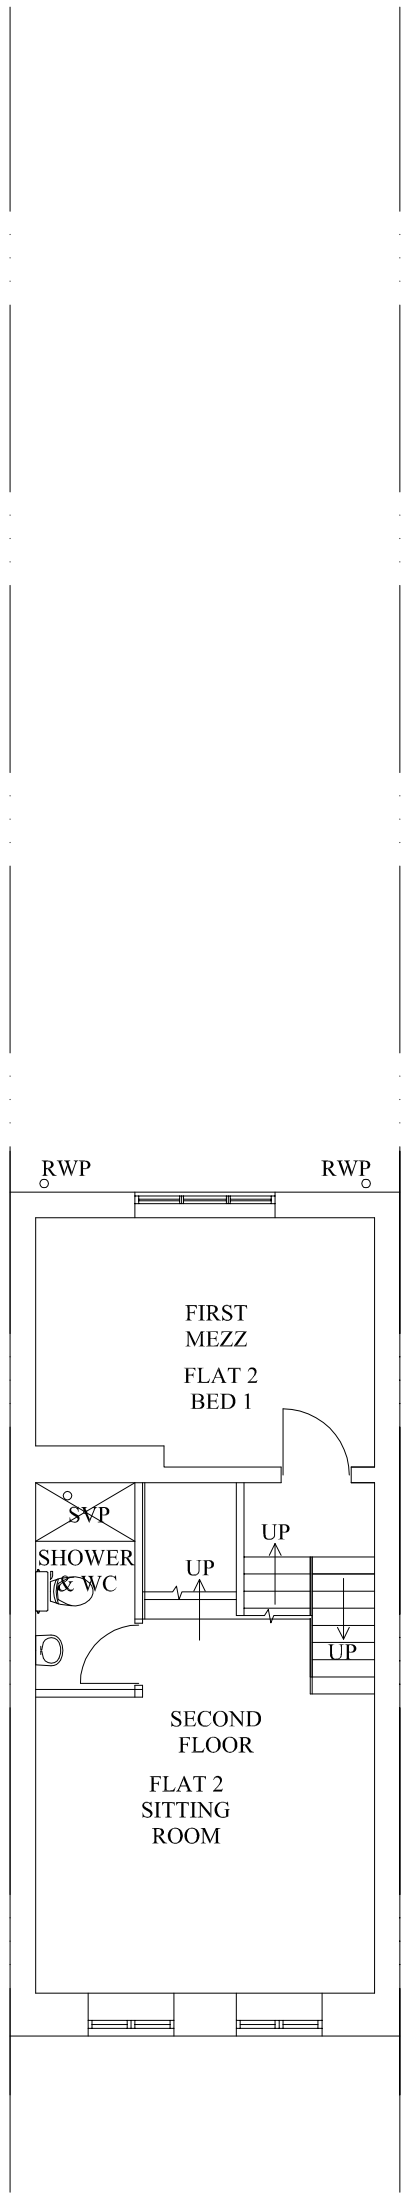


FIRST MEZZ & SECOND FLOOR PLAN

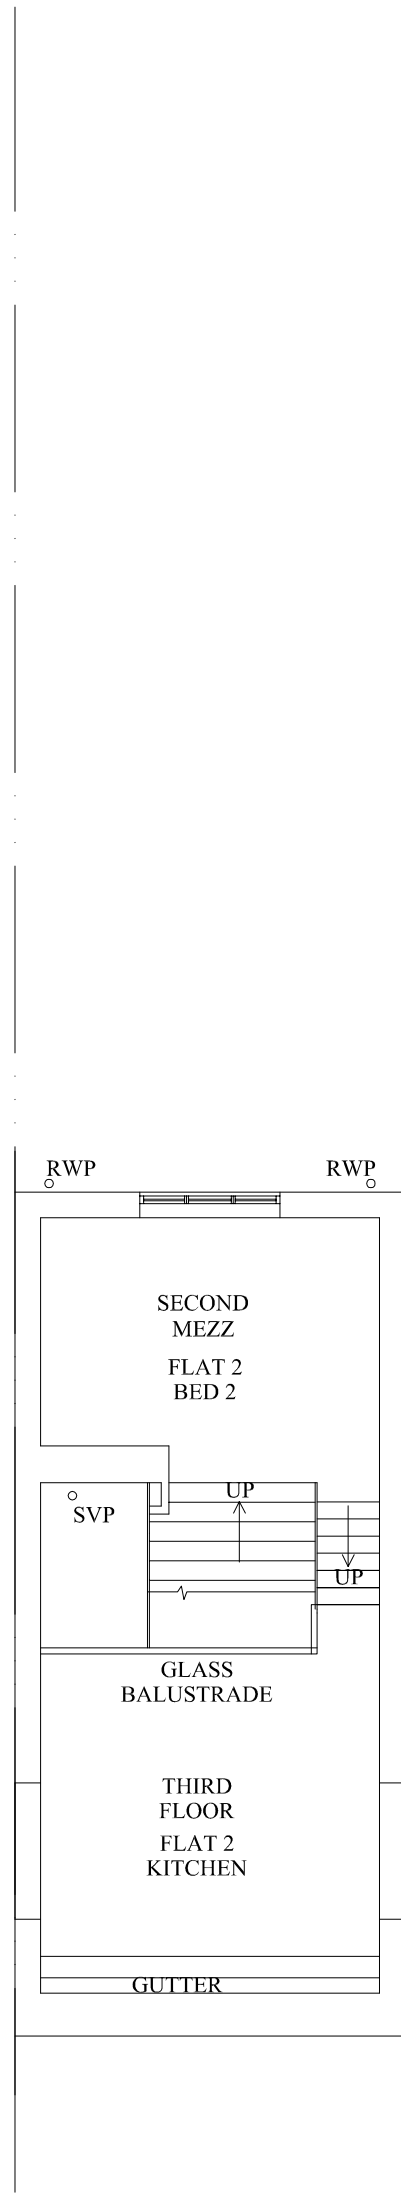


SECOND MEZZ & THIRD FLOOR PLAN

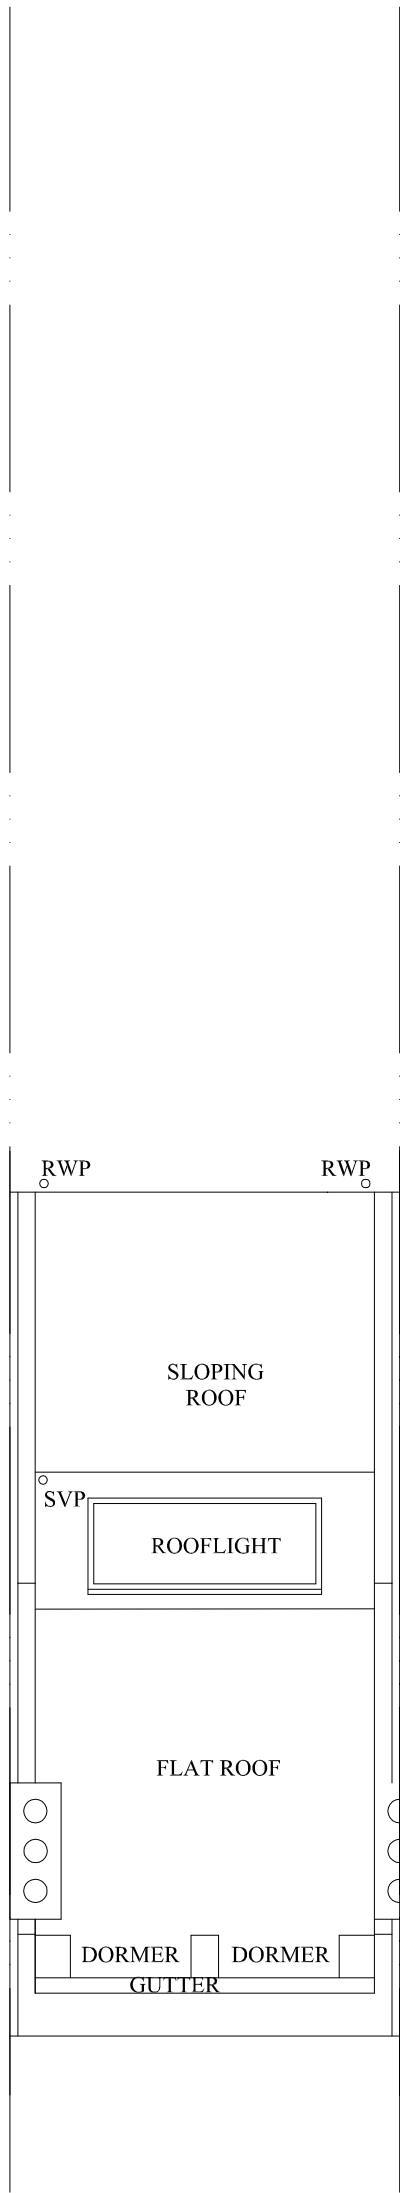


ROOF PLAN

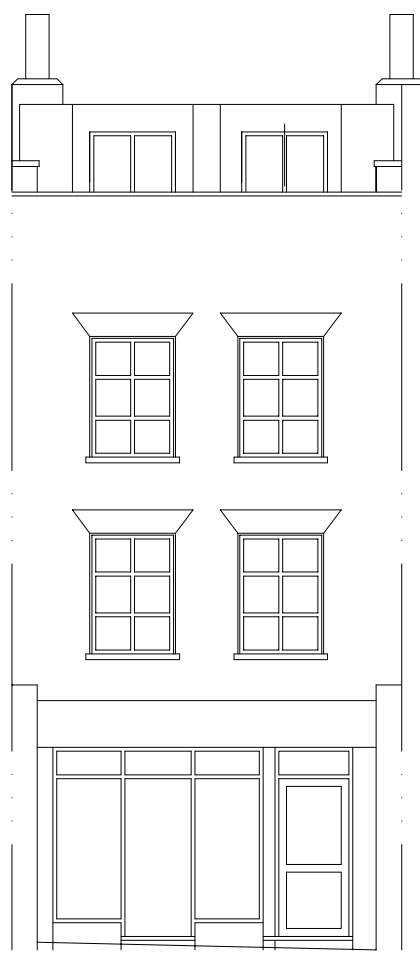


FRONT ELEVATION

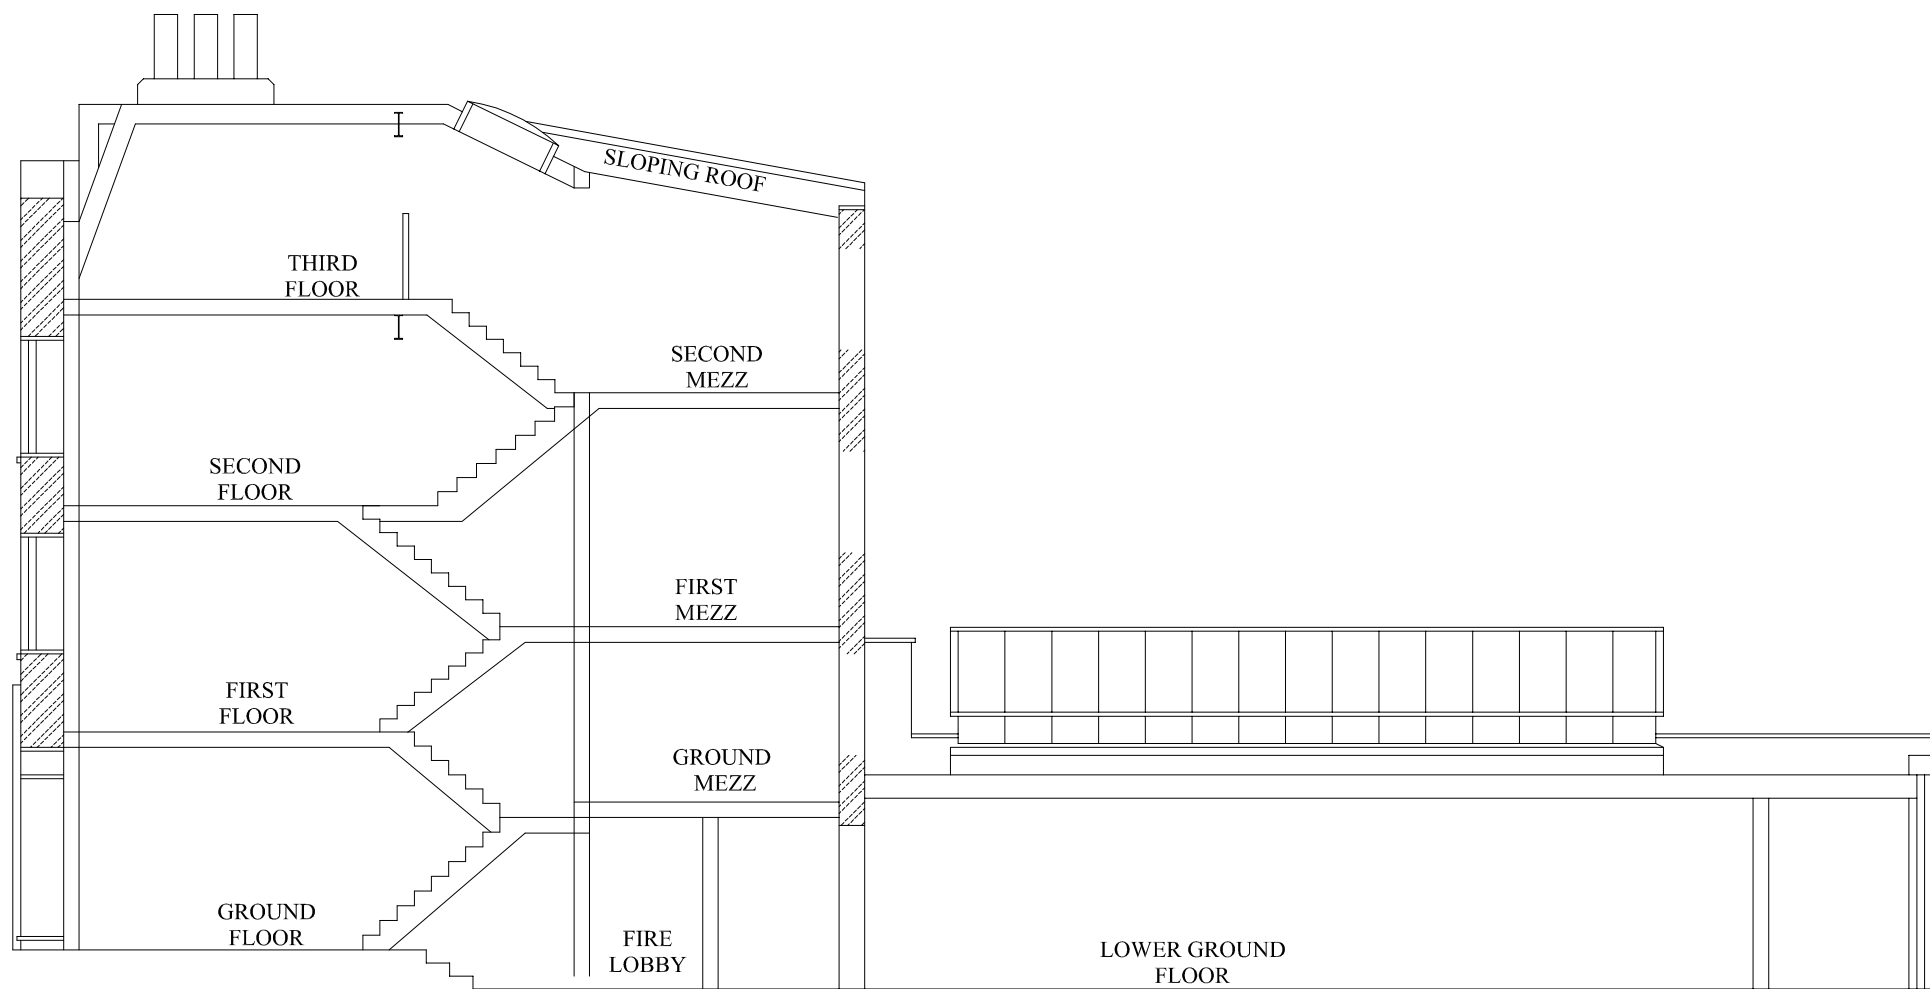

LONG SECTION

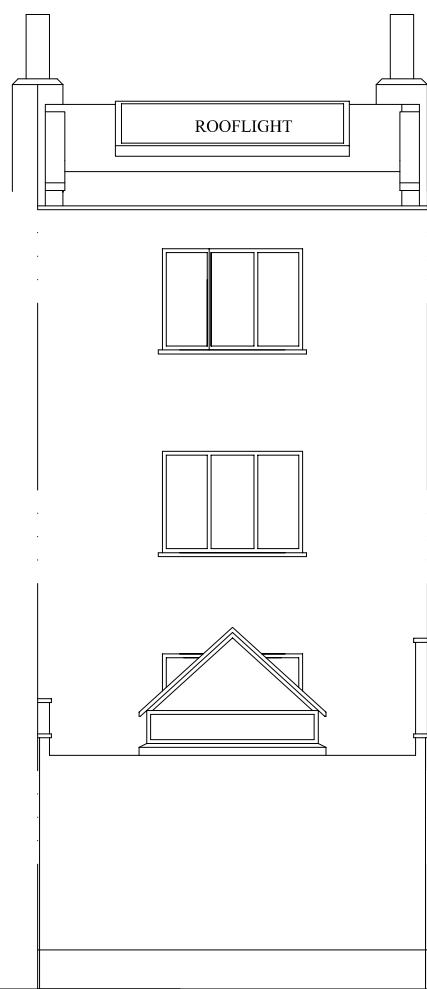

REAR ELEVATION

 

NOTES :

GENERAL:

ROOF:

FLAT ROOF - LEAD

DORMA:

SLATE TO FACE AND CHEEK

SIDE WALL:

BRICKWORK MATCHING EXISTING

RAINWATER GOOD:

BLACK UPVC MATCHING EXTG.

ROOFLIGHT, WINDOWS AND DOORS:

WHITE UPVC FRAME MATCHING EXTG.

FOUL WATER TO BE CONNECTED TO EXISTING FOUL WATER SYSTEM (PART OF COMBINED SEWER)

SURFACE WATER TO BE CONNECTED TO EXISTING SURFACE WATER SYSTEM (PART OF COMBINED SEWER)

P2	AW	25/04/09	ISSUED FOR PLANNING APPLICATION
P1	AW	11/04/09	DRAFT FOR COMMENTS
REV	BY	DATE	DETAILS

CLIENT :
MR E CHEE

PROJECT :
**82 PARKWAY
CAMDEN
LONDON
NW1 7AN**

DRAWING TITLE :
**PLANS AND
ELEVATIONS AS
PROPOSED**

SCALE :	DATE :
1:100 @ A1	06/04/09
DRAWN :	CHECKED :
AW	YT
ENGINEER :	APPROVED :
AW	YT

AMA
Consulting
Structural Engineers

52 Highview Gardens Edgware Middlesex HA8 9UF
Tel / Fax : 020 8958 6328

DRAWING NO.:	REVISION :
248/11	P2