


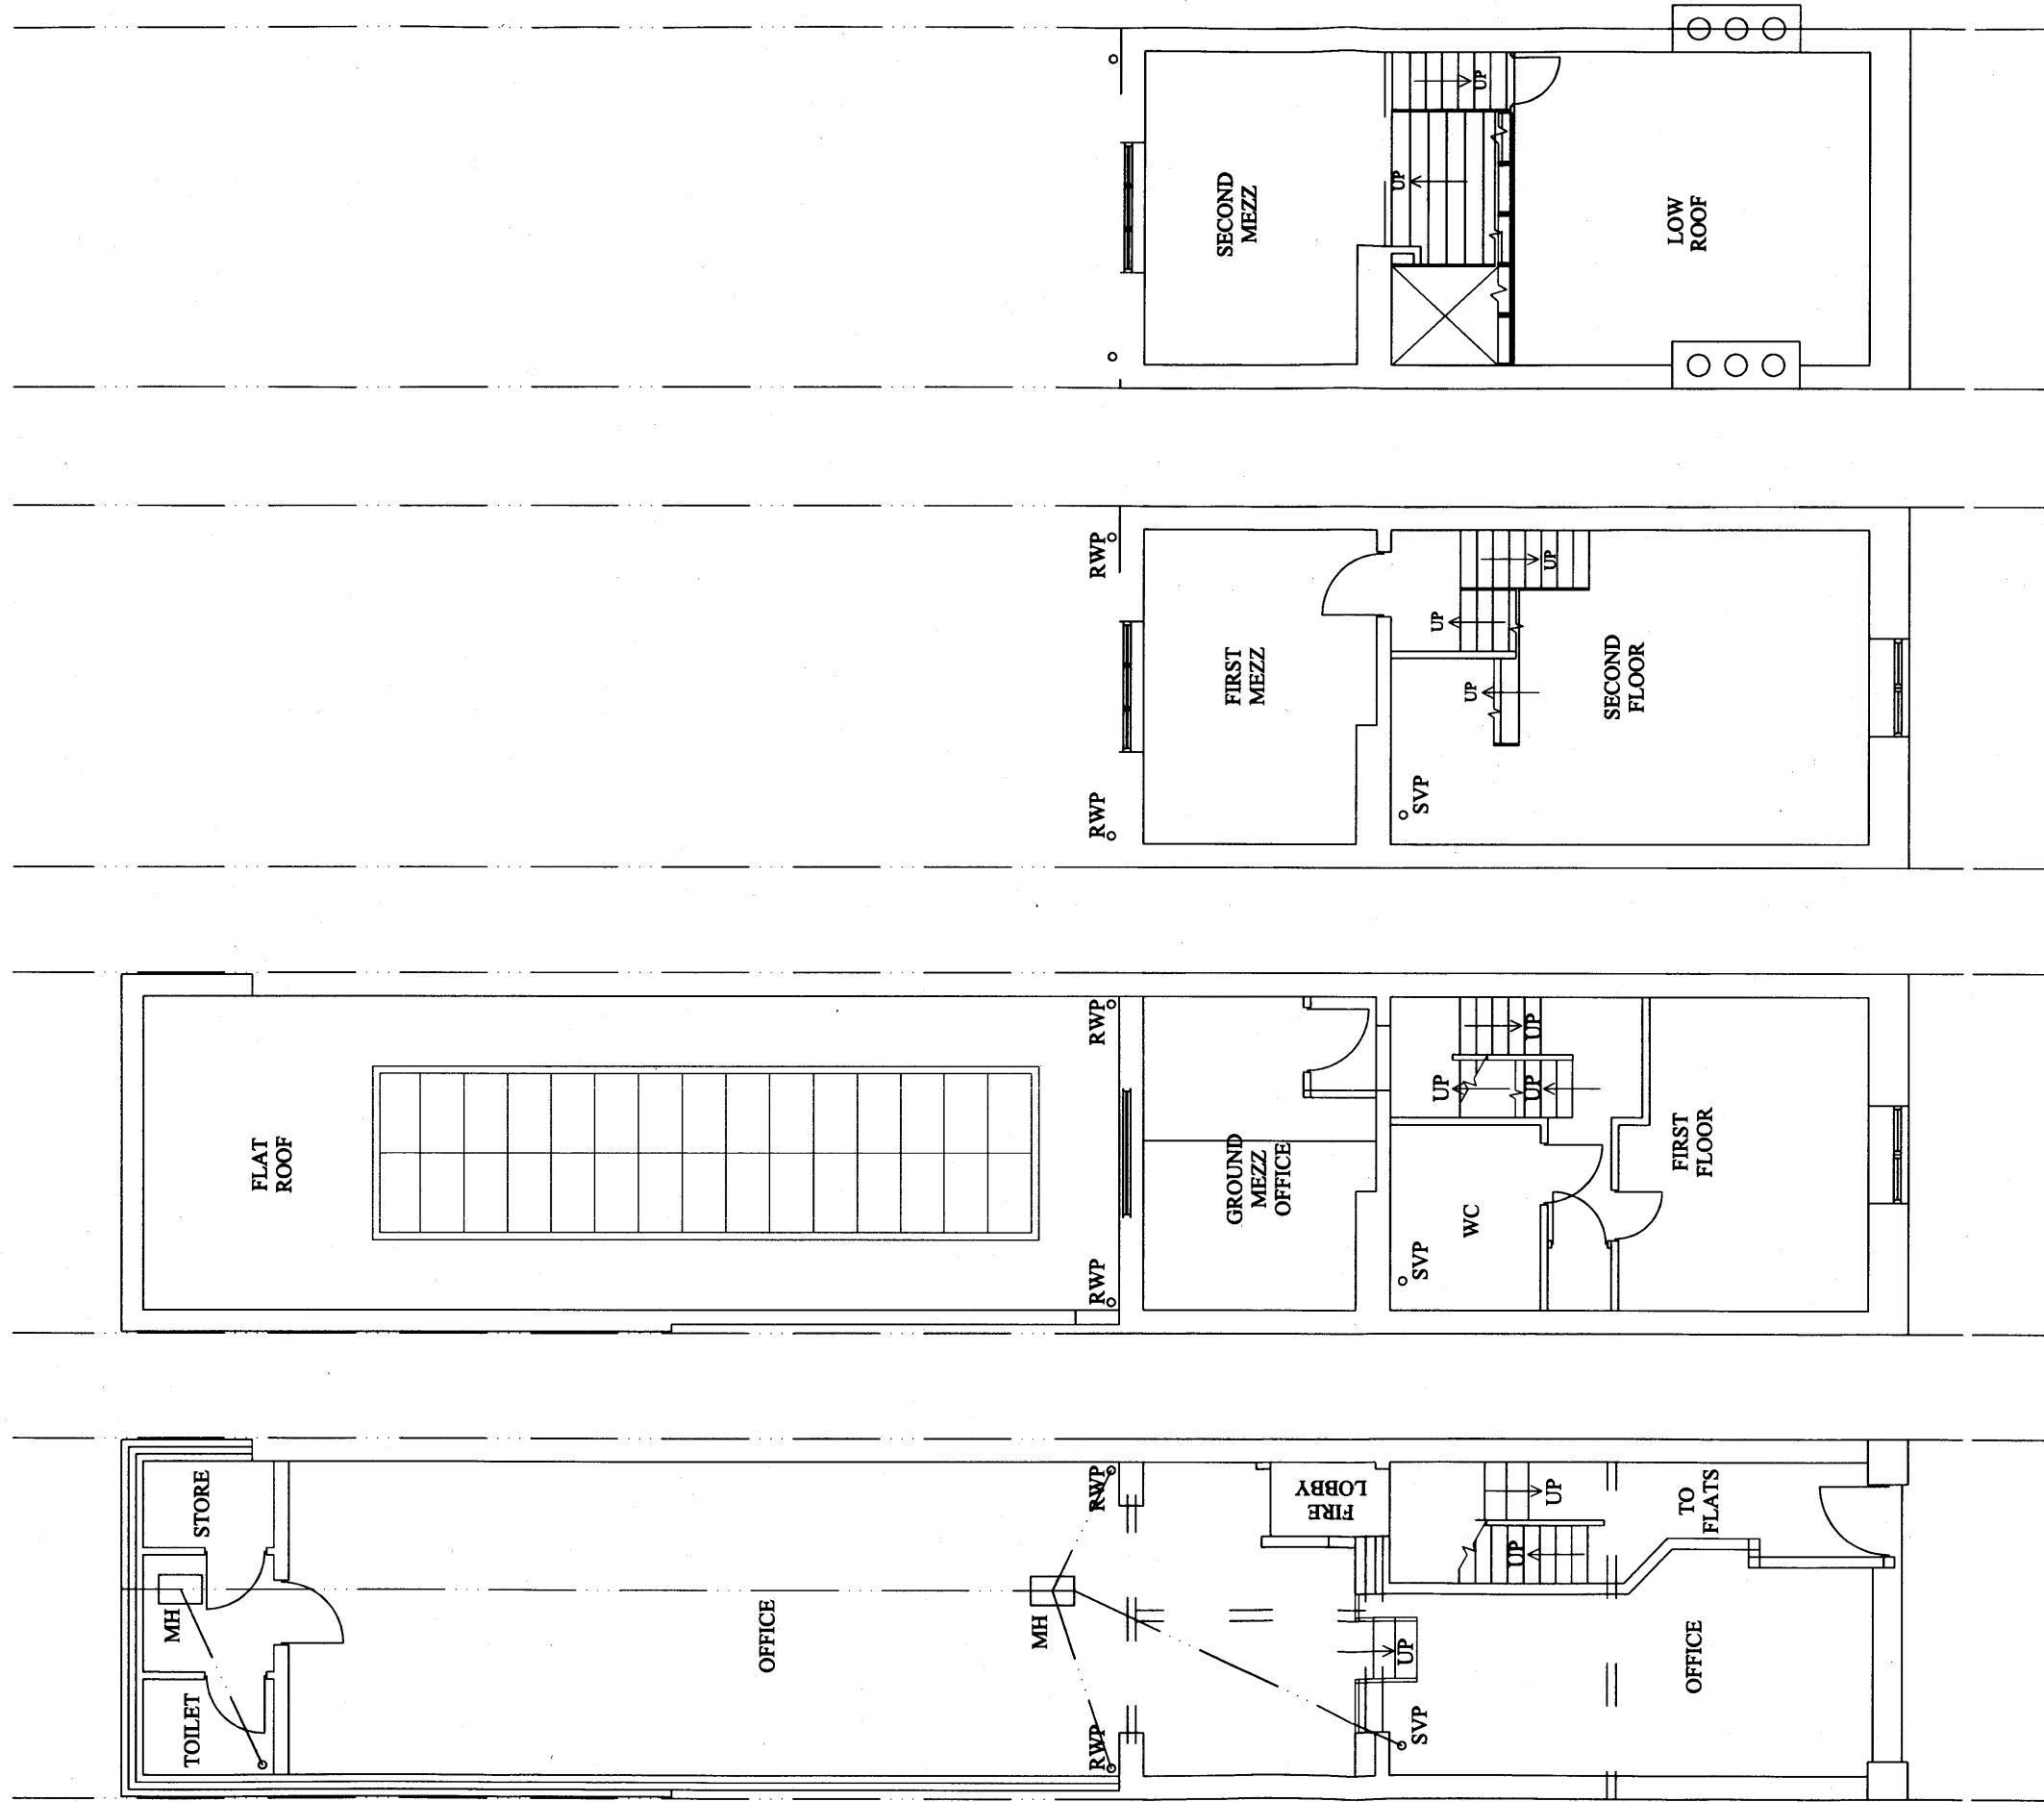


SECOND MEZZ &
LOW ROOF
PLAN

FIRST MEZZ &
SECOND FLOOR
PLAN

GROUND MEZZ
& FIRST FLOOR
PLAN

GROUND &
LOWER GROUND
FLOOR PLAN

 

NOTES:

RECEIVED
15 JUN 2009

PI	AW	21/05/09	ISSUED FOR PLANNING APPLICATION
REV	BY	DATE	DETAILS
CLIENT:			
MR E CHEE			
PROJECT:			
82 PARKWAY CAMDEN LONDON NW1 7AN			
DRAWING TITLE:			
PLANS AS EXISTING			
SCALE:		DATE:	
1:50 @ A1		21-05-09	
DRAWN:		CHECKED:	
AW		YT	
ENGINEER:		APPROVED:	
AW		YT	
AMA Consulting Structural Engineers 52 Highview Gardens Edgware Middlesex HA8 9UF Tel / Fax : 020 8958 6328			
DRAWING NO.:			REVISION:
248/03			P1