




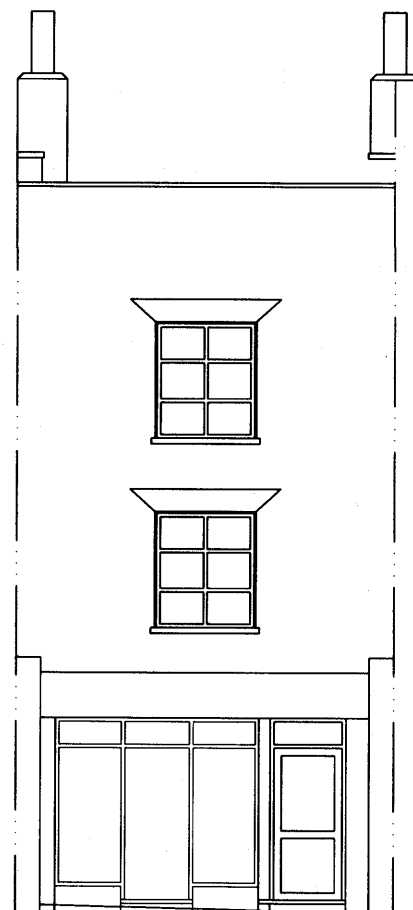

FRONT
ELEVATION

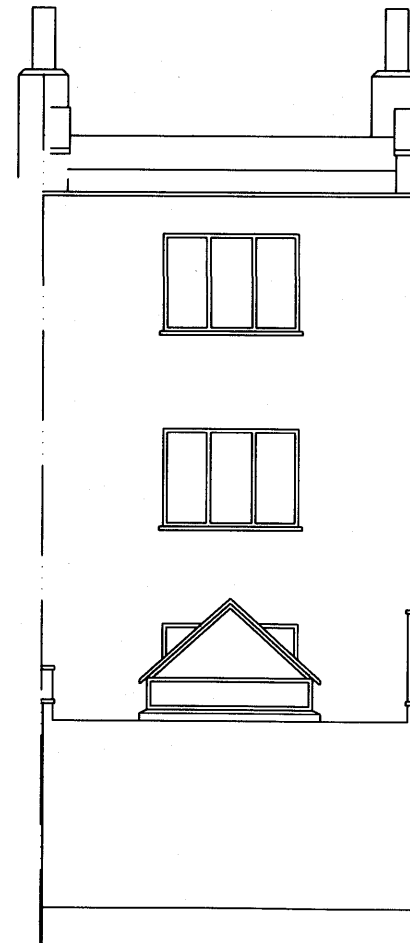

REAR
ELEVATION

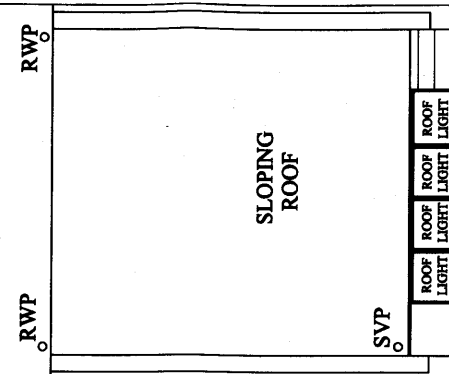

ROOF PLAN



NOTES:

RECEIVED
15 JUN 2009

PI	AW	21/05/09	ISSUED FOR PLANNING APPLICATION
REV	BY	DATE	DETAILS

CLIENT:

MR E CHEE

PROJECT:

82 PARKWAY
CAMDEN
LONDON
NW1 7AN

DRAWING TITLE:

PLANS AND
ELEVATIONS AS
EXISTING

SCALE: 1:50 @ A1
DATE: 21-05-09

DRAWN: AW
CHECKED: YT

ENGINEER: AW
APPROVED: YT

AMA
Consulting
Structural Engineers

52 Highview Gardens Edgware Middlesex HA8 9UF
Tel / Fax : 020 8958 6328

DRAWING NO:
248/04

REVISION:
P1