




**GROUND &
LOWER GROUND
FLOOR PLAN**

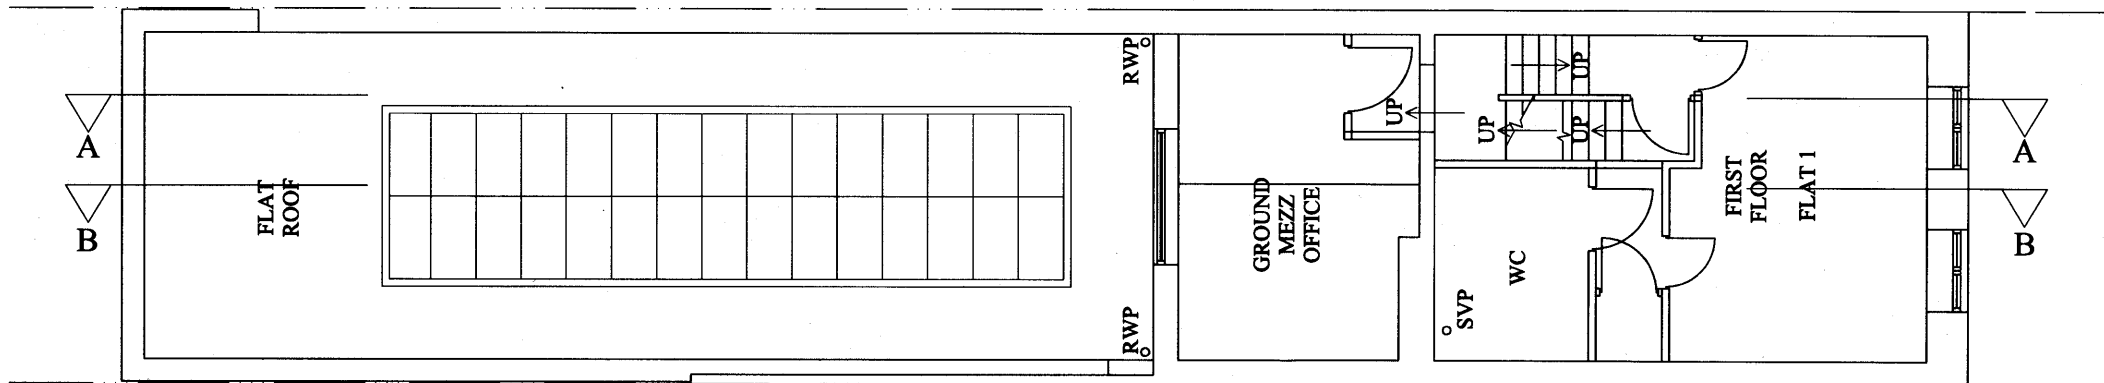

**GROUND MEZZ
& FIRST FLOOR
PLAN**

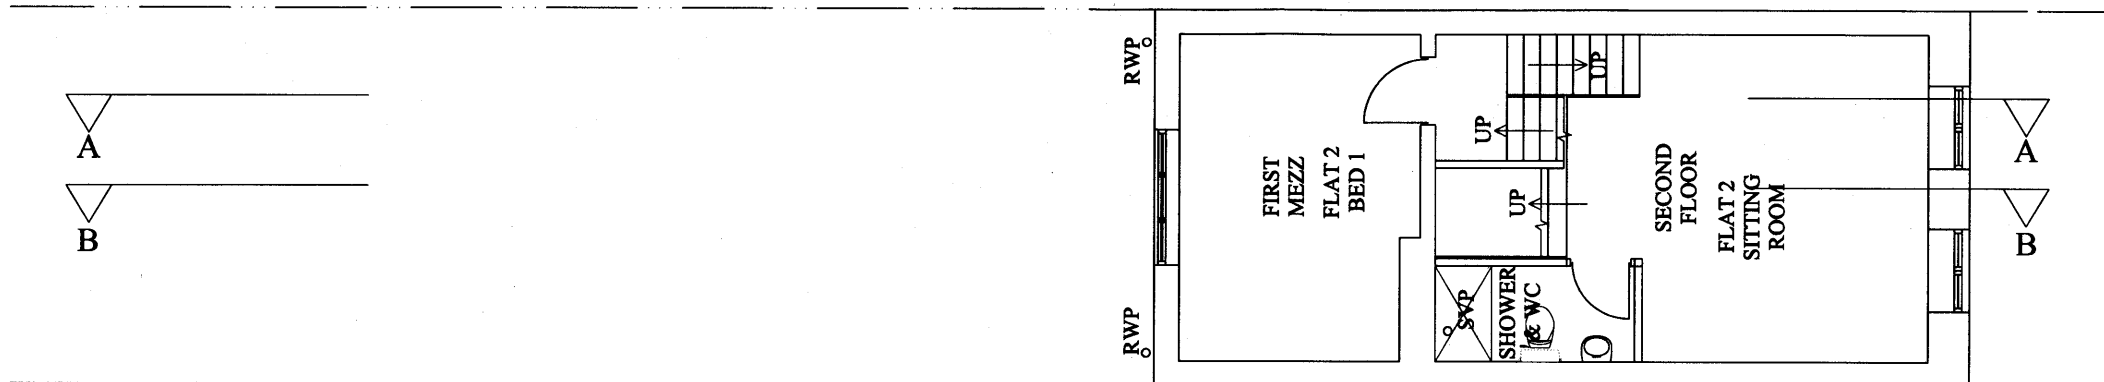

**FIRST MEZZ &
SECOND FLOOR
PLAN**

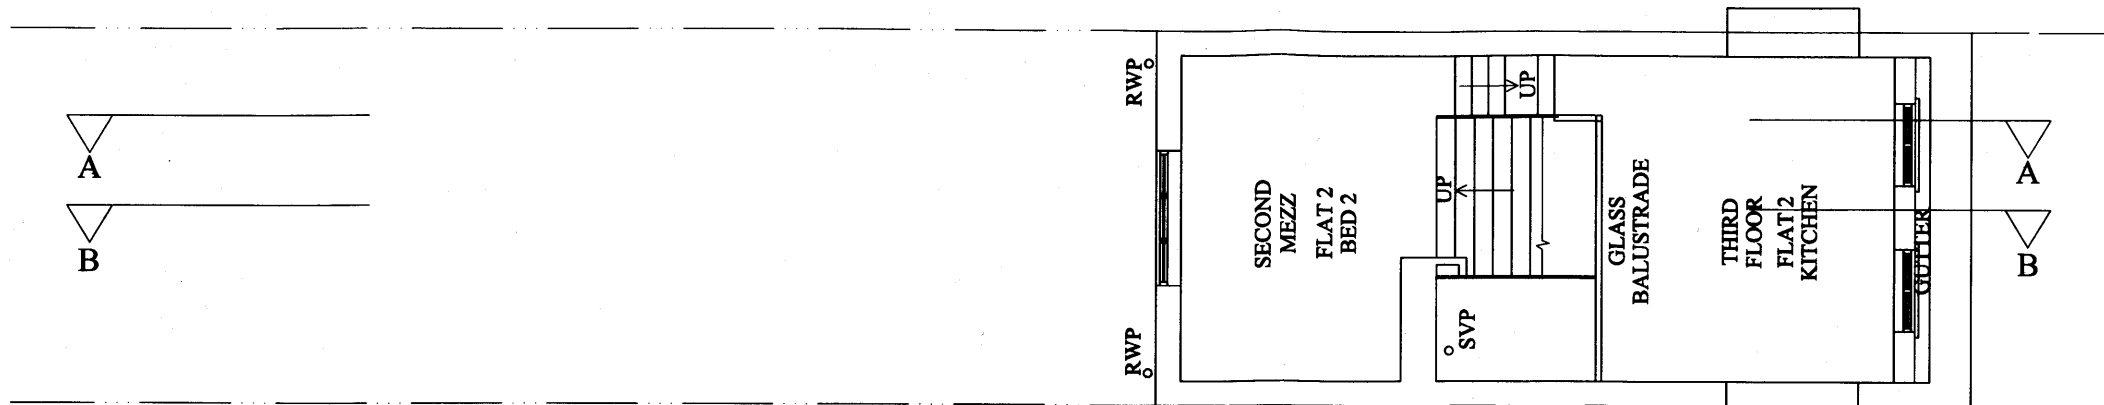

**SECOND MEZZ &
THIRD FLOOR
PLAN**

NOTES:

GENERAL:

ROOF:

FLAT ROOF - LEAD

DORMA:

SLATE TO FACE AND CHEEK

SIDE WALL:

BRICKWORK MATCHING EXISTING

RAINWATER GOOD:

BLACK UPVC MATCHING EXTG.

ROOFLIGHT, WINDOWS AND DOORS:

WHITE UPVC FRAME MATCHING EXTG.

FOUL WATER TO BE CONNECTED TO
EXISTING FOUL WATER SYSTEM (PART OF
COMBINED SEWER)

SURFACE WATER TO BE CONNECTED TO
EXISTING SURFACE WATER SYSTEM (PART
OF COMBINED SEWER)

RECEIVED

PI	AW	21/05/09	ISSUED FOR PLANNING APPLICATION
REV	BY	DATE	DETAILS

CLIENT:

MR E CHEE

PROJECT:

**82 PARKWAY
CAMDEN
LONDON
NW1 7AN**

DRAWING TITLE:

PLANS AS PROPOSED

SCALE:	DATE:
1:50 @ A1	21/05/09
DRAWN:	CHECKED:
AW	YT
ENGINEER:	APPROVED:
AW	YT

AMA
Consulting
Structural Engineers

52 Highview Gardens Edgware Middlesex HA8 9UF
Tel / Fax : 020 8958 6328

DRAWING NO.:	REVISION:
248/12	P1