


A  
B

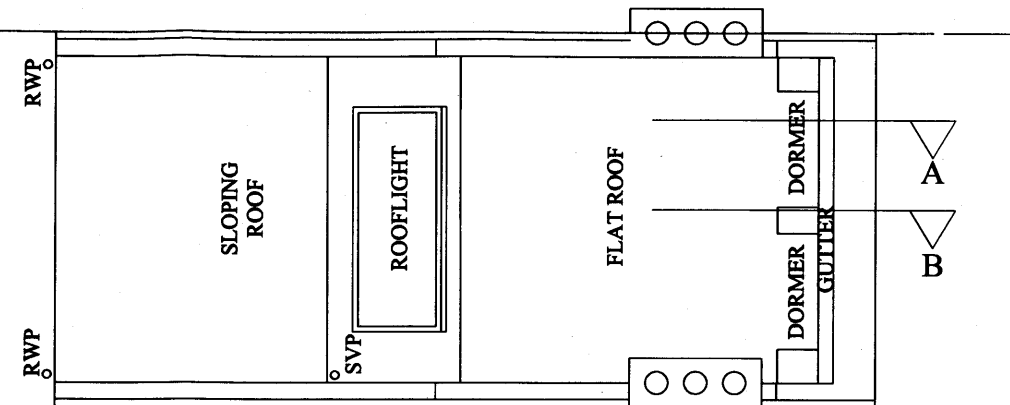

# ROOF PLAN

NOTES:

GENERAL:

ROOF:

FLAT ROOF - LEAD

DORMA:

SLATE TO FACE AND CHEEK

SIDE WALL:

BRICKWORK MATCHING EXISTING

RAINWATER GOOD:


BLACK UPVC MATCHING EXTG.

ROOFLIGHT, WINDOWS AND DOORS:

WHITE UPVC FRAME MATCHING EXTG.


FOUL WATER TO BE CONNECTED TO EXISTING FOUL WATER SYSTEM (PART OF COMBINED SEWER)

SURFACE WATER TO BE CONNECTED TO EXISTING SURFACE WATER SYSTEM (PART OF COMBINED SEWER)

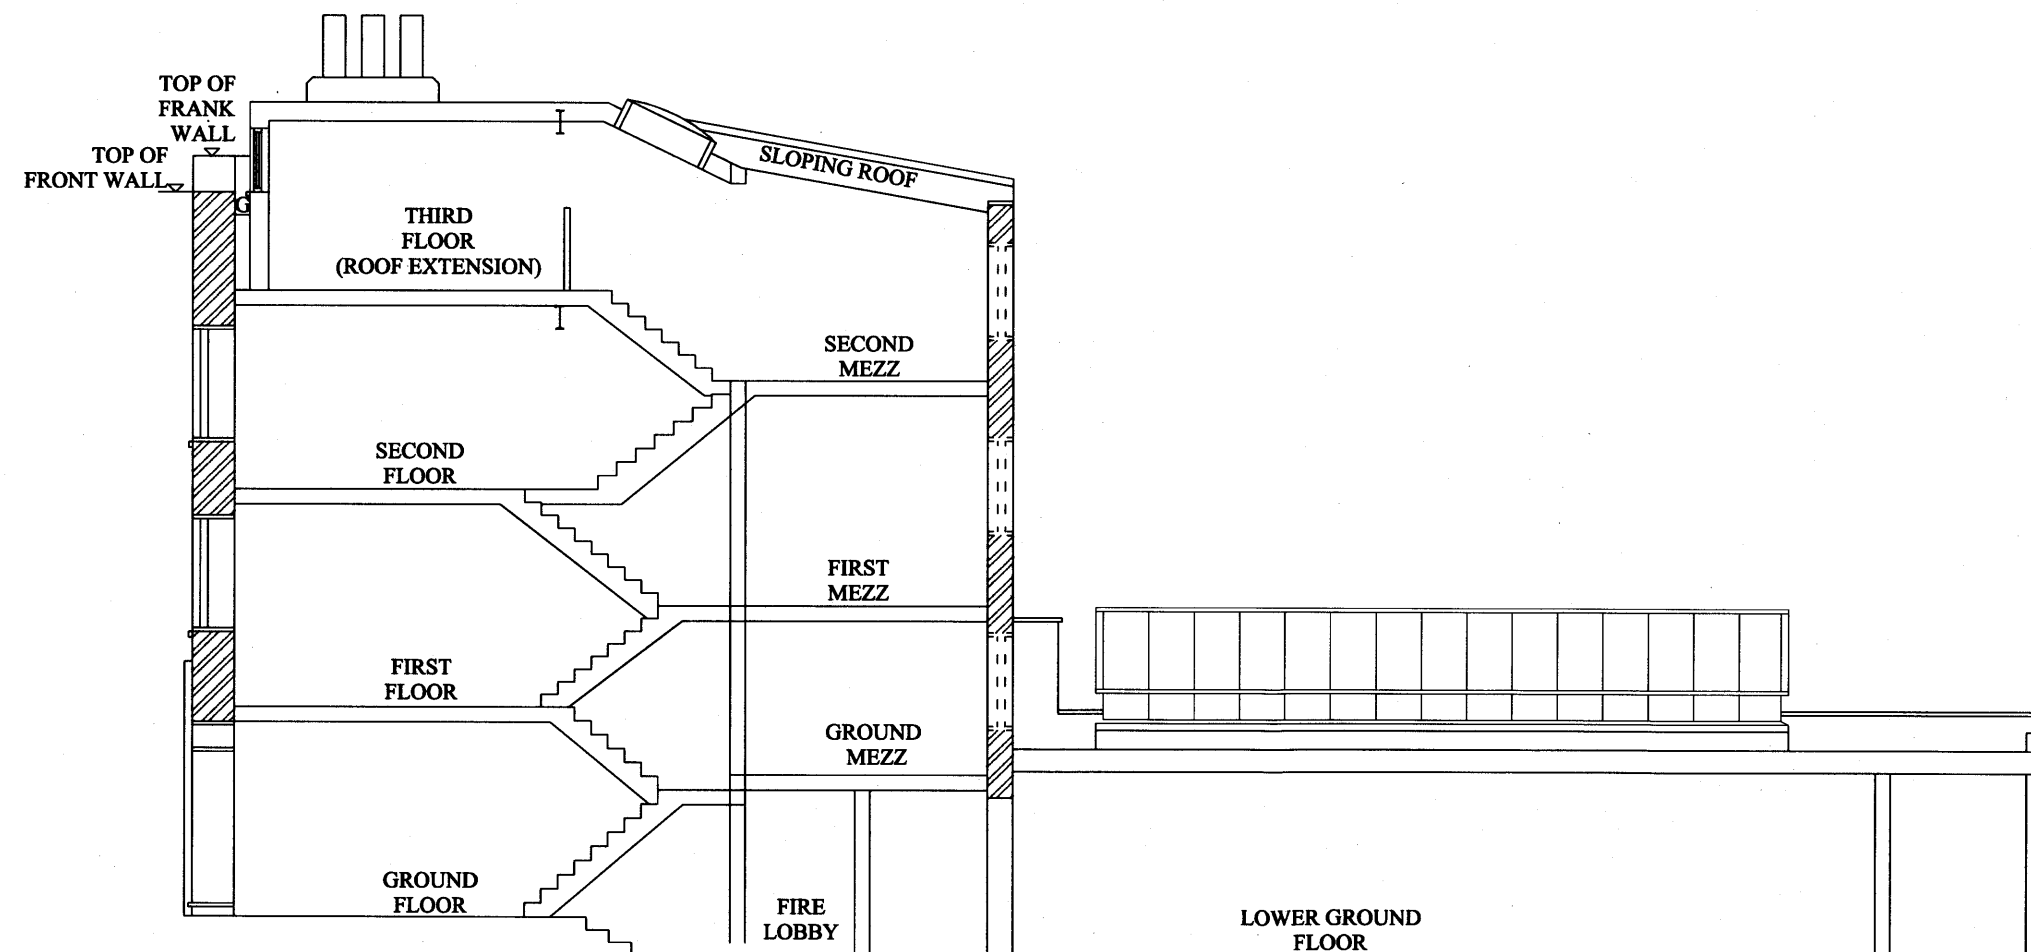

## LONG SECTION A - A

RECEIVED  
15 JUN 2009

 

PI	AW	21/05/09	ISSUED FOR PLANNING APPLICATION
REV	BY	DATE	DETAILS
CLIENT:			
MR E CHEE			
PROJECT:			
82 PARKWAY CAMDEN LONDON NW1 7AN			
DRAWING TITLE:			
PLANS AND SECTIONS AS PROPOSED			
SCALE:		DATE:	
1:50 @ A1		21/05/09	
DRAWN:		CHECKED:	
AW		YT	
ENGINEER:		APPROVED:	
AW		YT	
<div>AMA</div> <div>Consulting</div> <div>Structural Engineers</div> <div>52 Highview Gardens Edgware Middlesex HA8 9UF</div> <div>Tel / Fax : 020 8958 6328</div>			
DRAWING NO.:		REVISION:	
248/13		P1	