


NOTES

Do not scale off this drawing.  
All dimensions to be checked on site

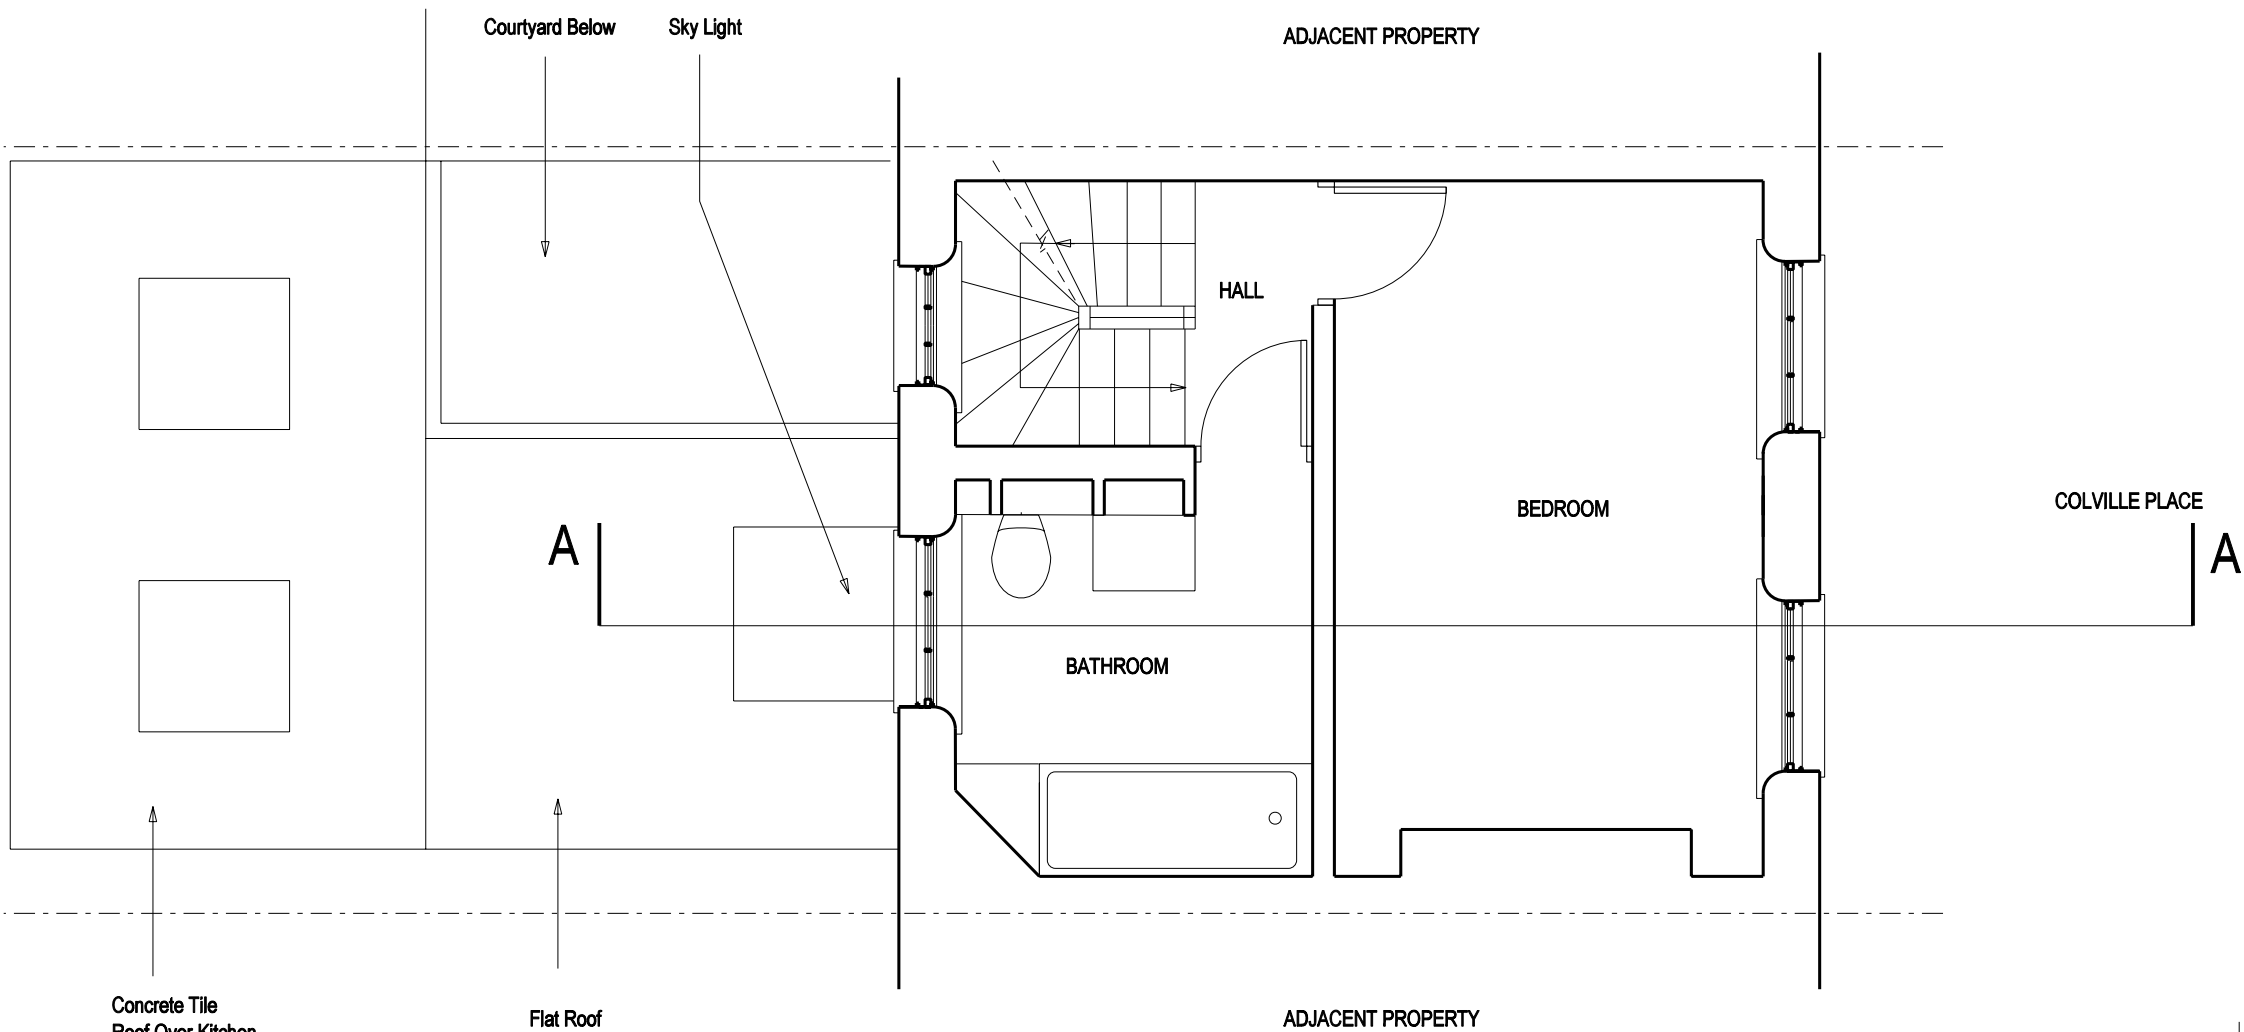

EXISTING

A: Section line added

STAGE D



**ultra violet**  
DESIGNERS ARCHITECTS  
16-24 underwood street  
london n1 7jq  
t 020 7480 3387 f 020 7480 8236  
mail@uvarchitects.co.uk

16 COLVILLE PLACE, LONDON, W1

TITLE: FIRST FLOOR PLAN


SCALE: 1:50 AT A3

DATE: 3.11.08

EX(00)003


A

0m 1m 5m

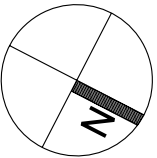

NOTES

Do not scale off this drawing.  
All dimensions to be checked on site

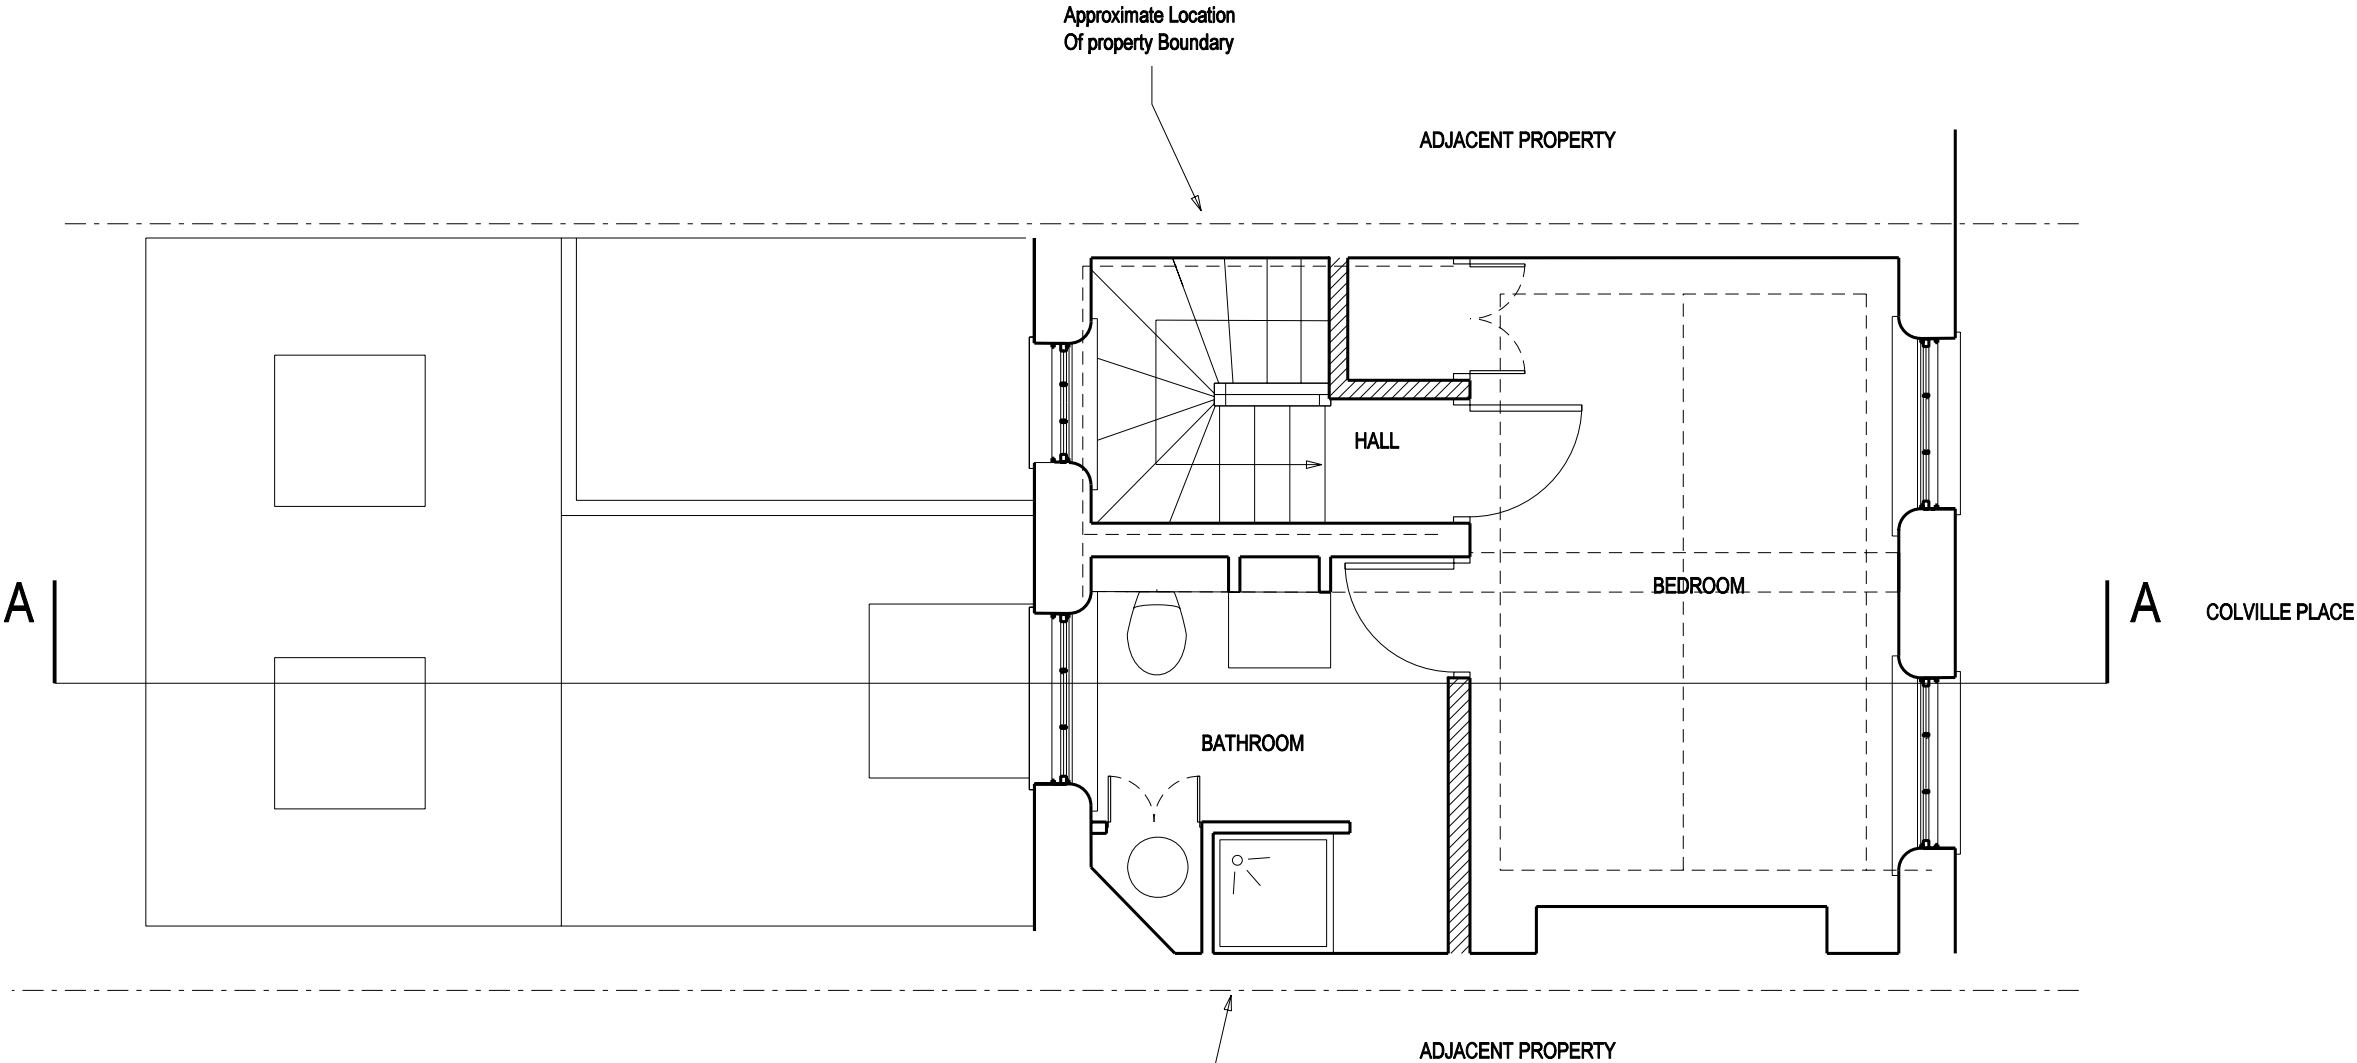

EXISTING

A: section line, areas of demolition added

STAGE D



**ultra violet**  
DESIGNERS ARCHITECTS  
16-24 underwood street  
london n1 7jq  
t 020 7490 3387 f 020 7490 8236  
mail@uvarchitects.co.uk

16 COLVILLE PLACE, LONDON, W1

TITLE: SECOND FLOOR PLAN


SCALE: 1:50 AT A3

DATE: 3.11.08

EX(00)004

A

NOTES

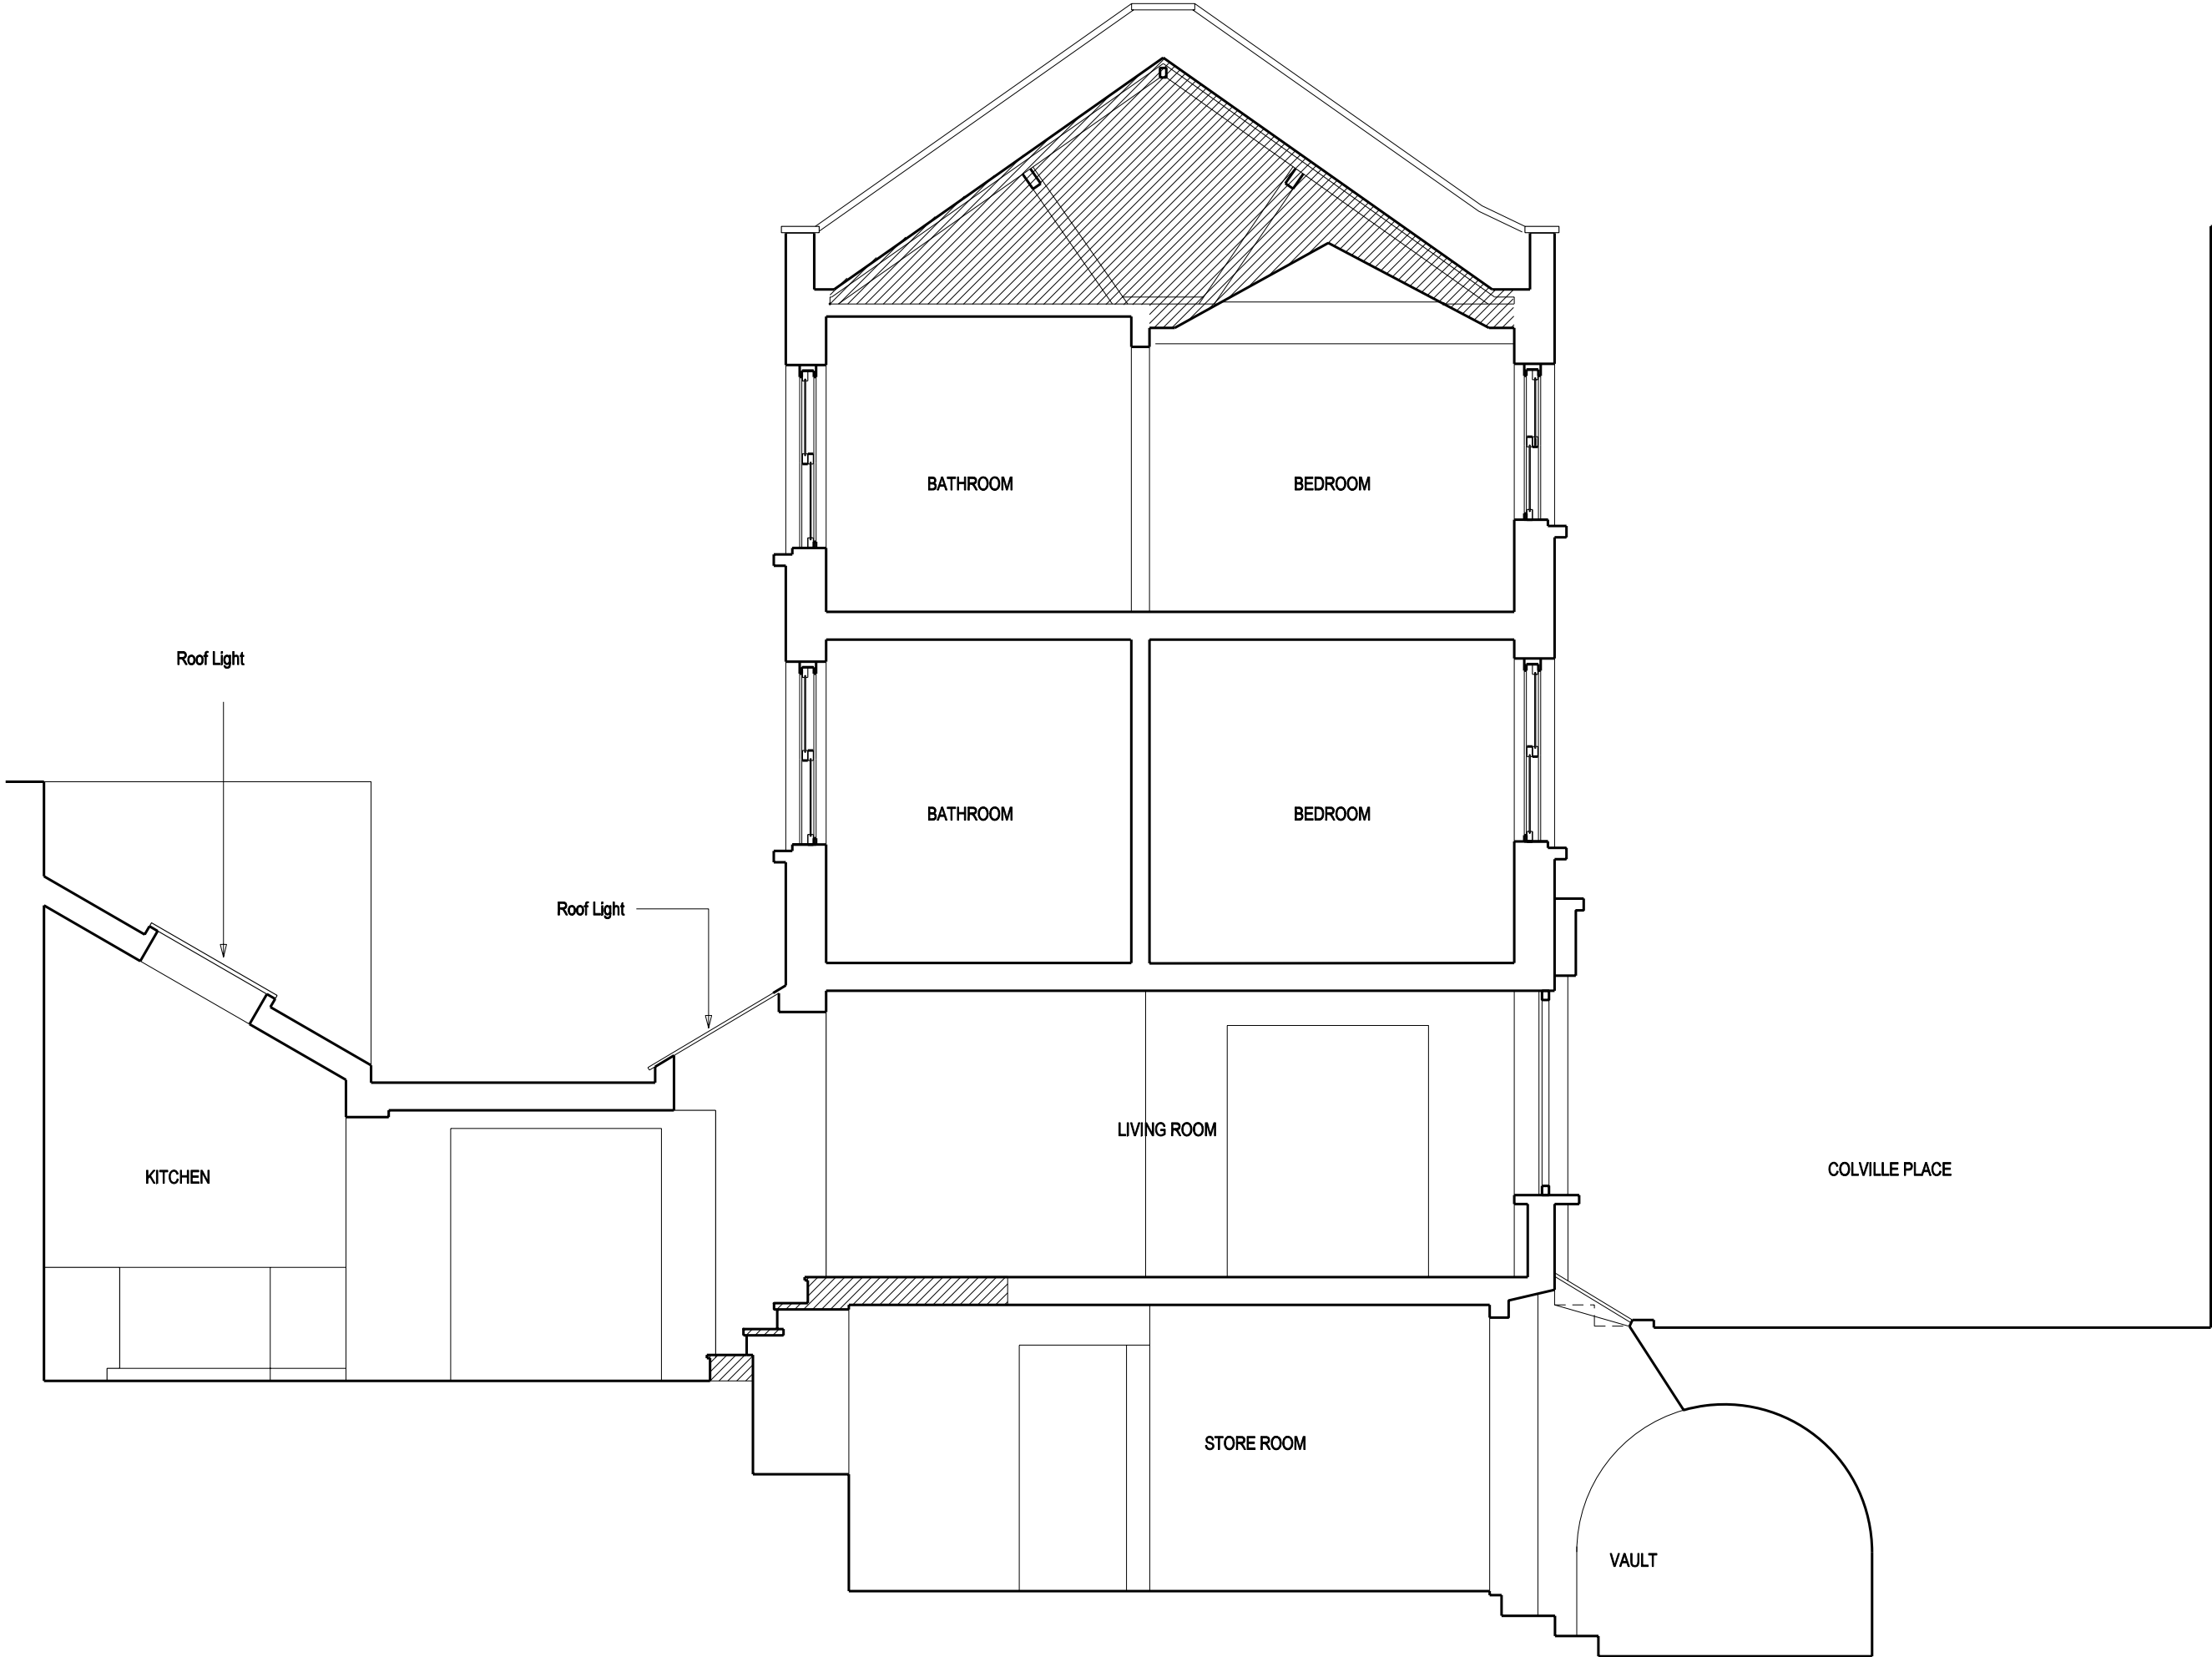

EXISTING

A: Areas of demolition added

STAGE D



**ultra violet**  
DESIGNERS ARCHITECTS  
16-24 underwood street  
london n1 7jq  
t 020 7490 3387 f 020 7490 8236  
mail@uv architects.co.uk

16 COLVILLE PLACE, LONDON, W1

TITLE: SECTION AA LOOKING WEST  
SCALE: 1:50 AT A2  
DATE: 31.10.08

EX(00)010

A

NOTES

17 COLVILLE PLACE

16 COLVILLE PLACE

18 COLVILLE PLACE



01. FRONT ELEVATION

Approximate Location  
Of Property Boundary

0m 1m 5m

18 COLVILLE PLACE

16 COLVILLE PLACE

17 COLVILLE PLACE



02. FRONT ELEVATION

Approximate Location  
Of Property Boundary

AREA TO BE REMOVED

EXISTING

A: Areas of demolition, section line added

STAGE D



**ultra violet**  
DESIGNERS ARCHITECTS  
16-24 UNDERWOOD STREET  
LONDON N1 7JQ  
T 020 7490 3387 F 020 7490 8236  
mail@ultraviolet.co.uk

16 COLVILLE PLACE, LONDON, W1

TITLE: FRONT AND REAR ELEVATIONS

SCALE: 1:50 AT A2



DATE: 3.11.08

EX(00)020

A

NOTES

Do not scale off this drawing.  
All dimensions to be checked on site

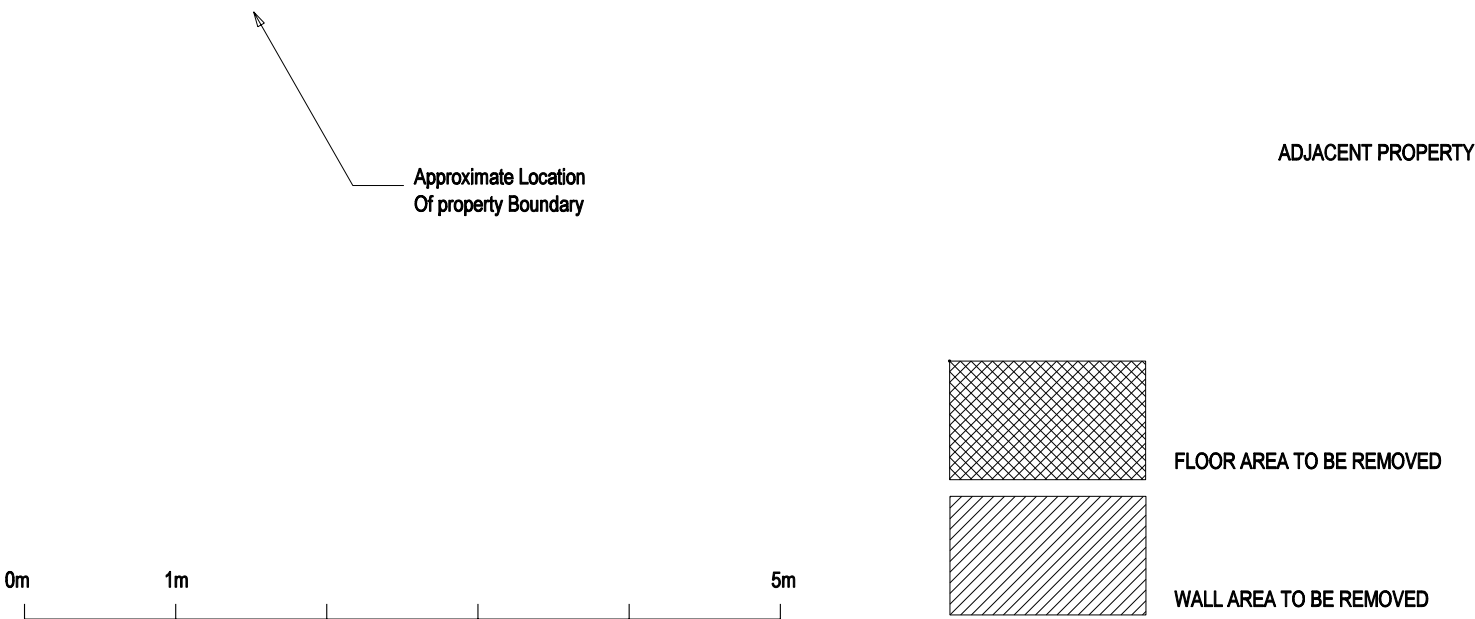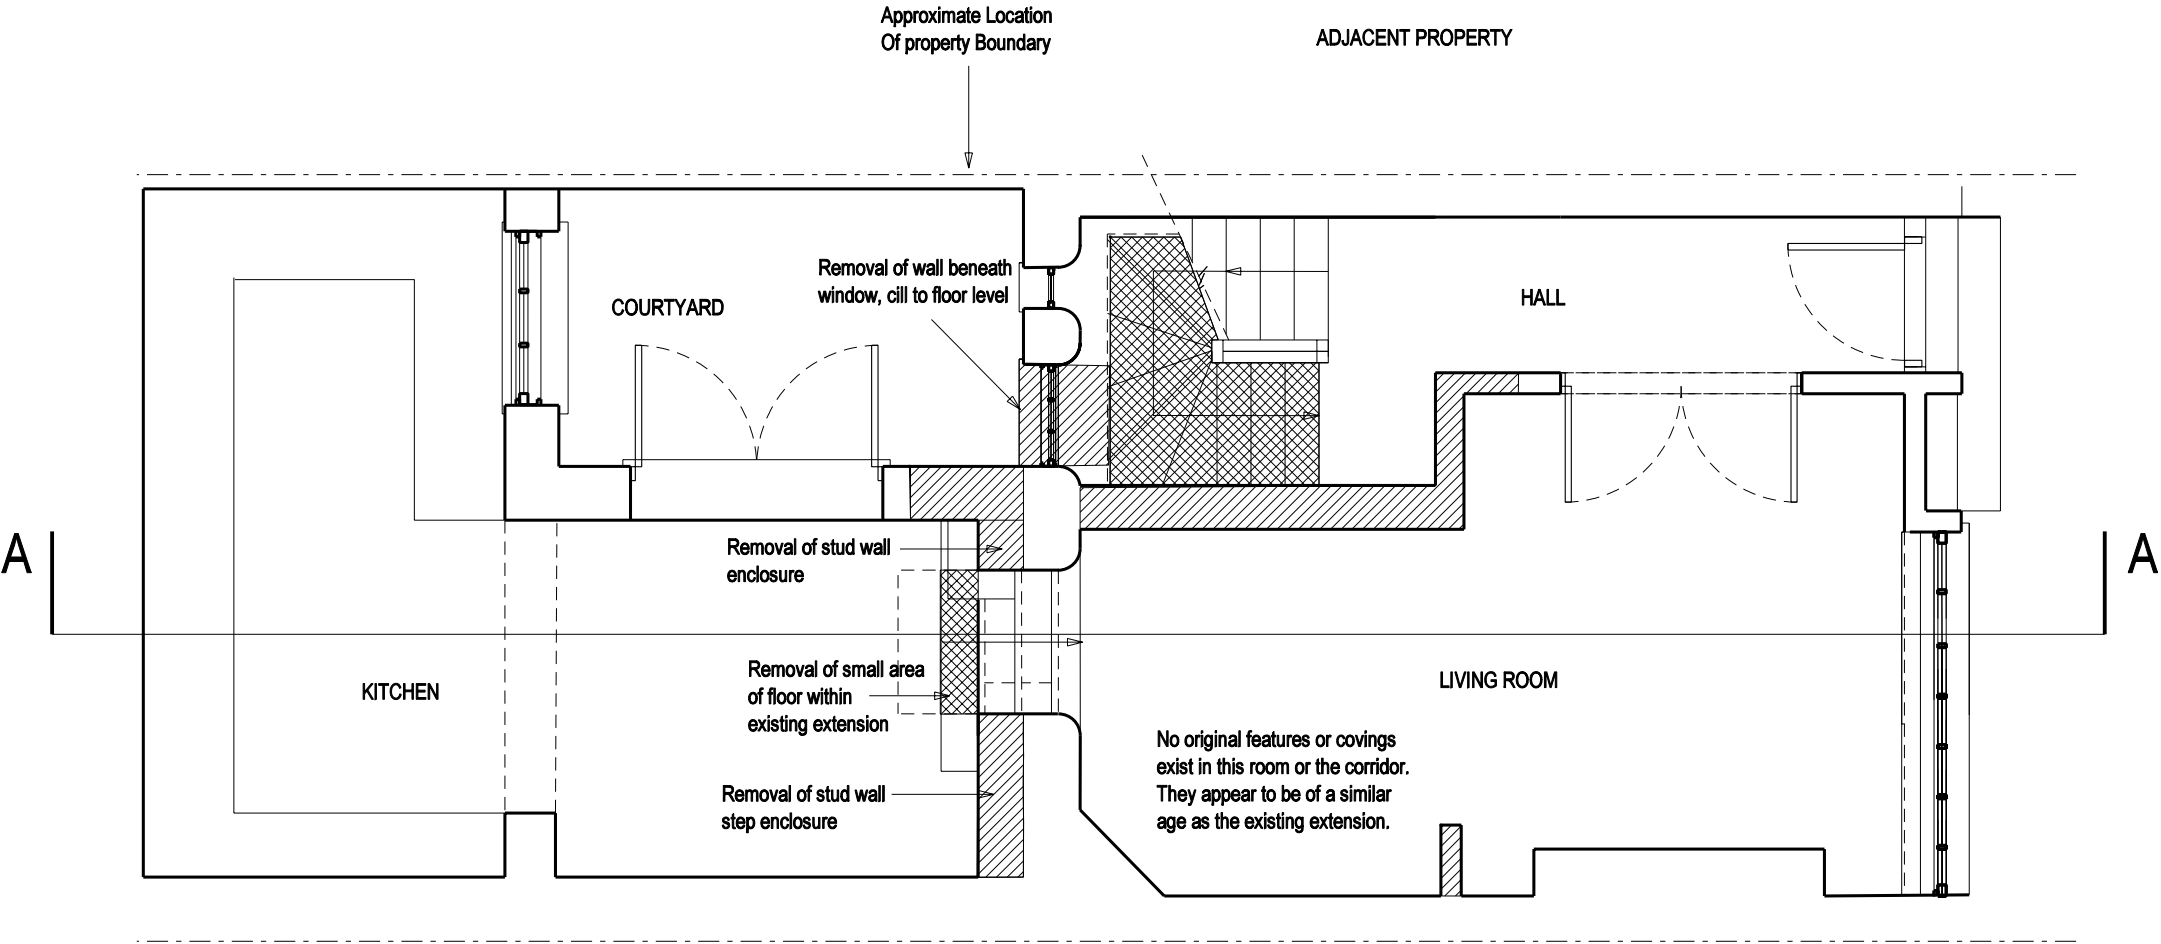

EXISTING

A: Section line, areas of demolition added

STAGE D



**ultra violet**  
DESIGNERS ARCHITECTS  
16-24 underwood street  
london n1 7jq  
t 020 7490 3387 f 020 7490 8236  
mail@uvarchitects.co.uk

16 COLVILLE PLACE, LONDON, W1

TITLE: GROUND FLOOR PLAN

SCALE: 1:50 AT A3

DATE: 3.11.08

EX(00)002

B

NOTES

Do not scale off this drawing.  
All dimensions to be checked on site

16 Colville Place, W1T



STAGE D



**ultra violet**  
DESIGNERS ARCHITECTS  
16-24 underwood street  
london n1 7jq  
t 020 7490 3387 f 020 7490 8236  
mail@uvarchitects.co.uk

16 COLVILLE PLACE, LONDON, W1

TITLE: SITE PLAN  
SCALE: 1:1250  
DATE: 16.12.08

EX(00)000

-

NOTES

Do not scale off this drawing.  
All dimensions to be checked on site

16 Colville Place, W1T



STAGE D



**ultra violet**  
DESIGNERS ARCHITECTS  
16-24 underwood street  
london n1 7jq  
t 020 7490 3387 f 020 7490 8236  
mail@uvarchitects.co.uk

16 COLVILLE PLACE, LONDON, W1


TITLE: SITE PLAN  
SCALE: 1:1250  
DATE: 16.12.08

EX(00)000

-

NOTES

Do not scale off this drawing.  
All dimensions to be checked on site

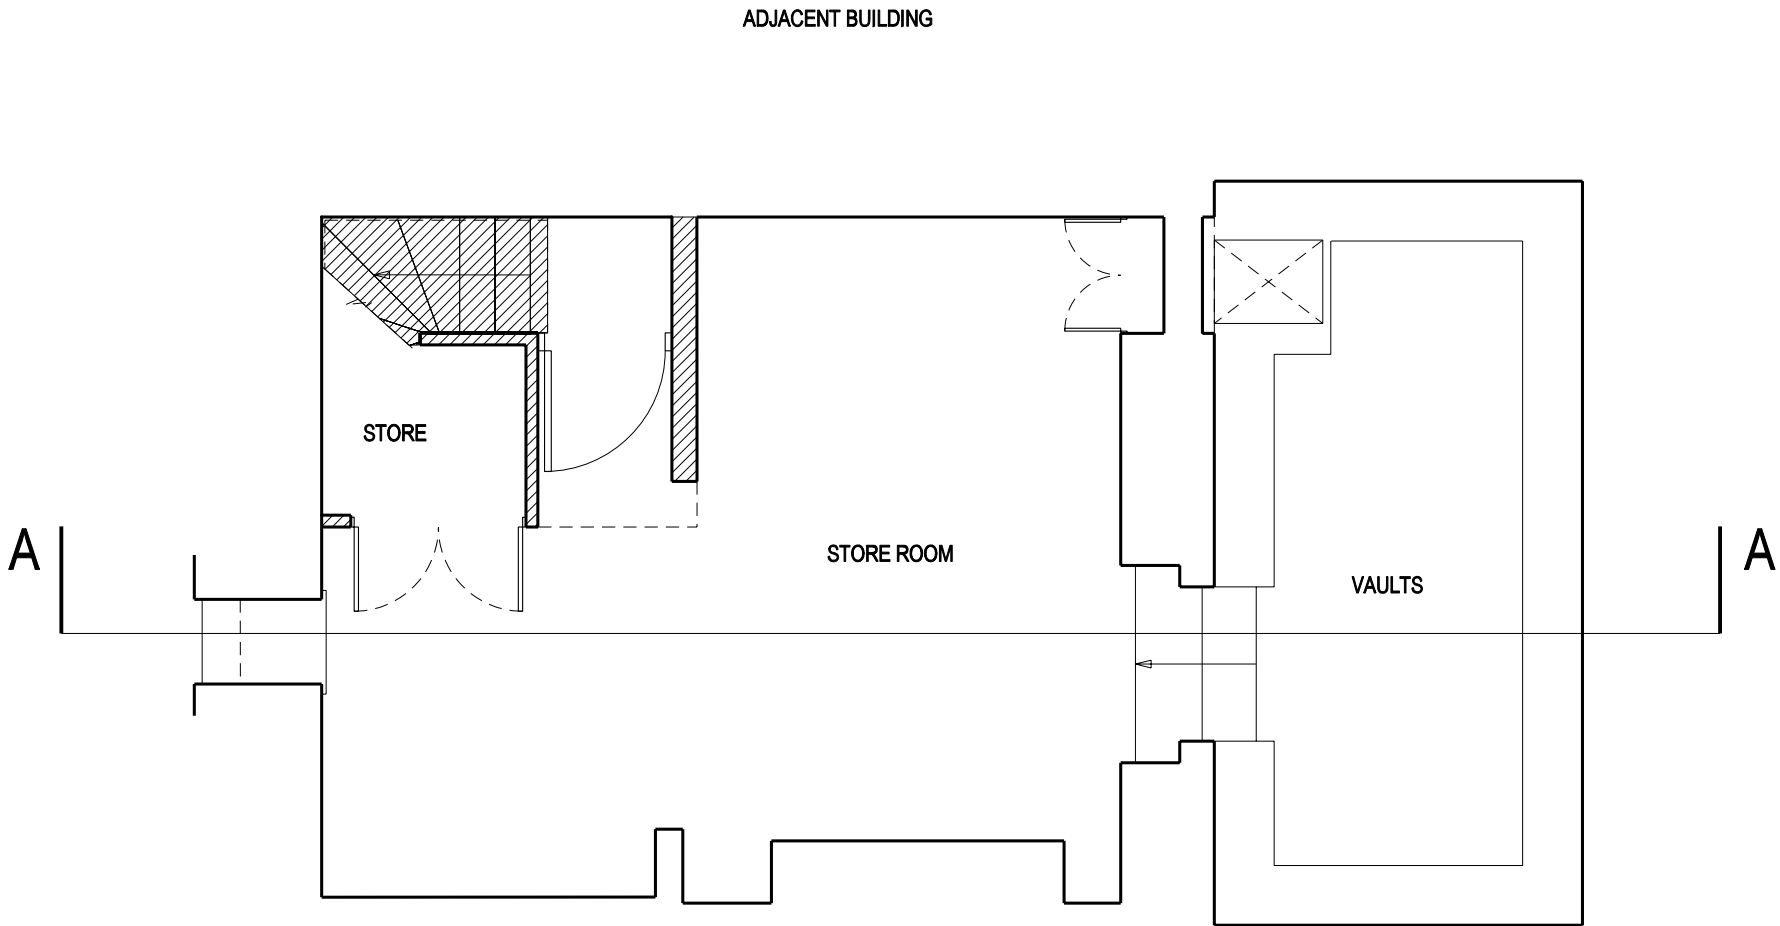

EXISTING

A : Section line, demolition areas added

STAGE D



**ultra violet**  
DESIGNERS ARCHITECTS  
16-24 underwood street  
london n1 7jq  
t 020 7490 3387 f 020 7490 8236  
mail@uvarchitects.co.uk

16 COLVILLE PLACE, LONDON, W1

TITLE: LOWER GROUND FLOOR PLAN  
SCALE: 1:50 AT A3  
DATE: 3.11.08

EX(00)001

A