


NOTES

Do not scale off this drawing.
All dimensions to be checked on site

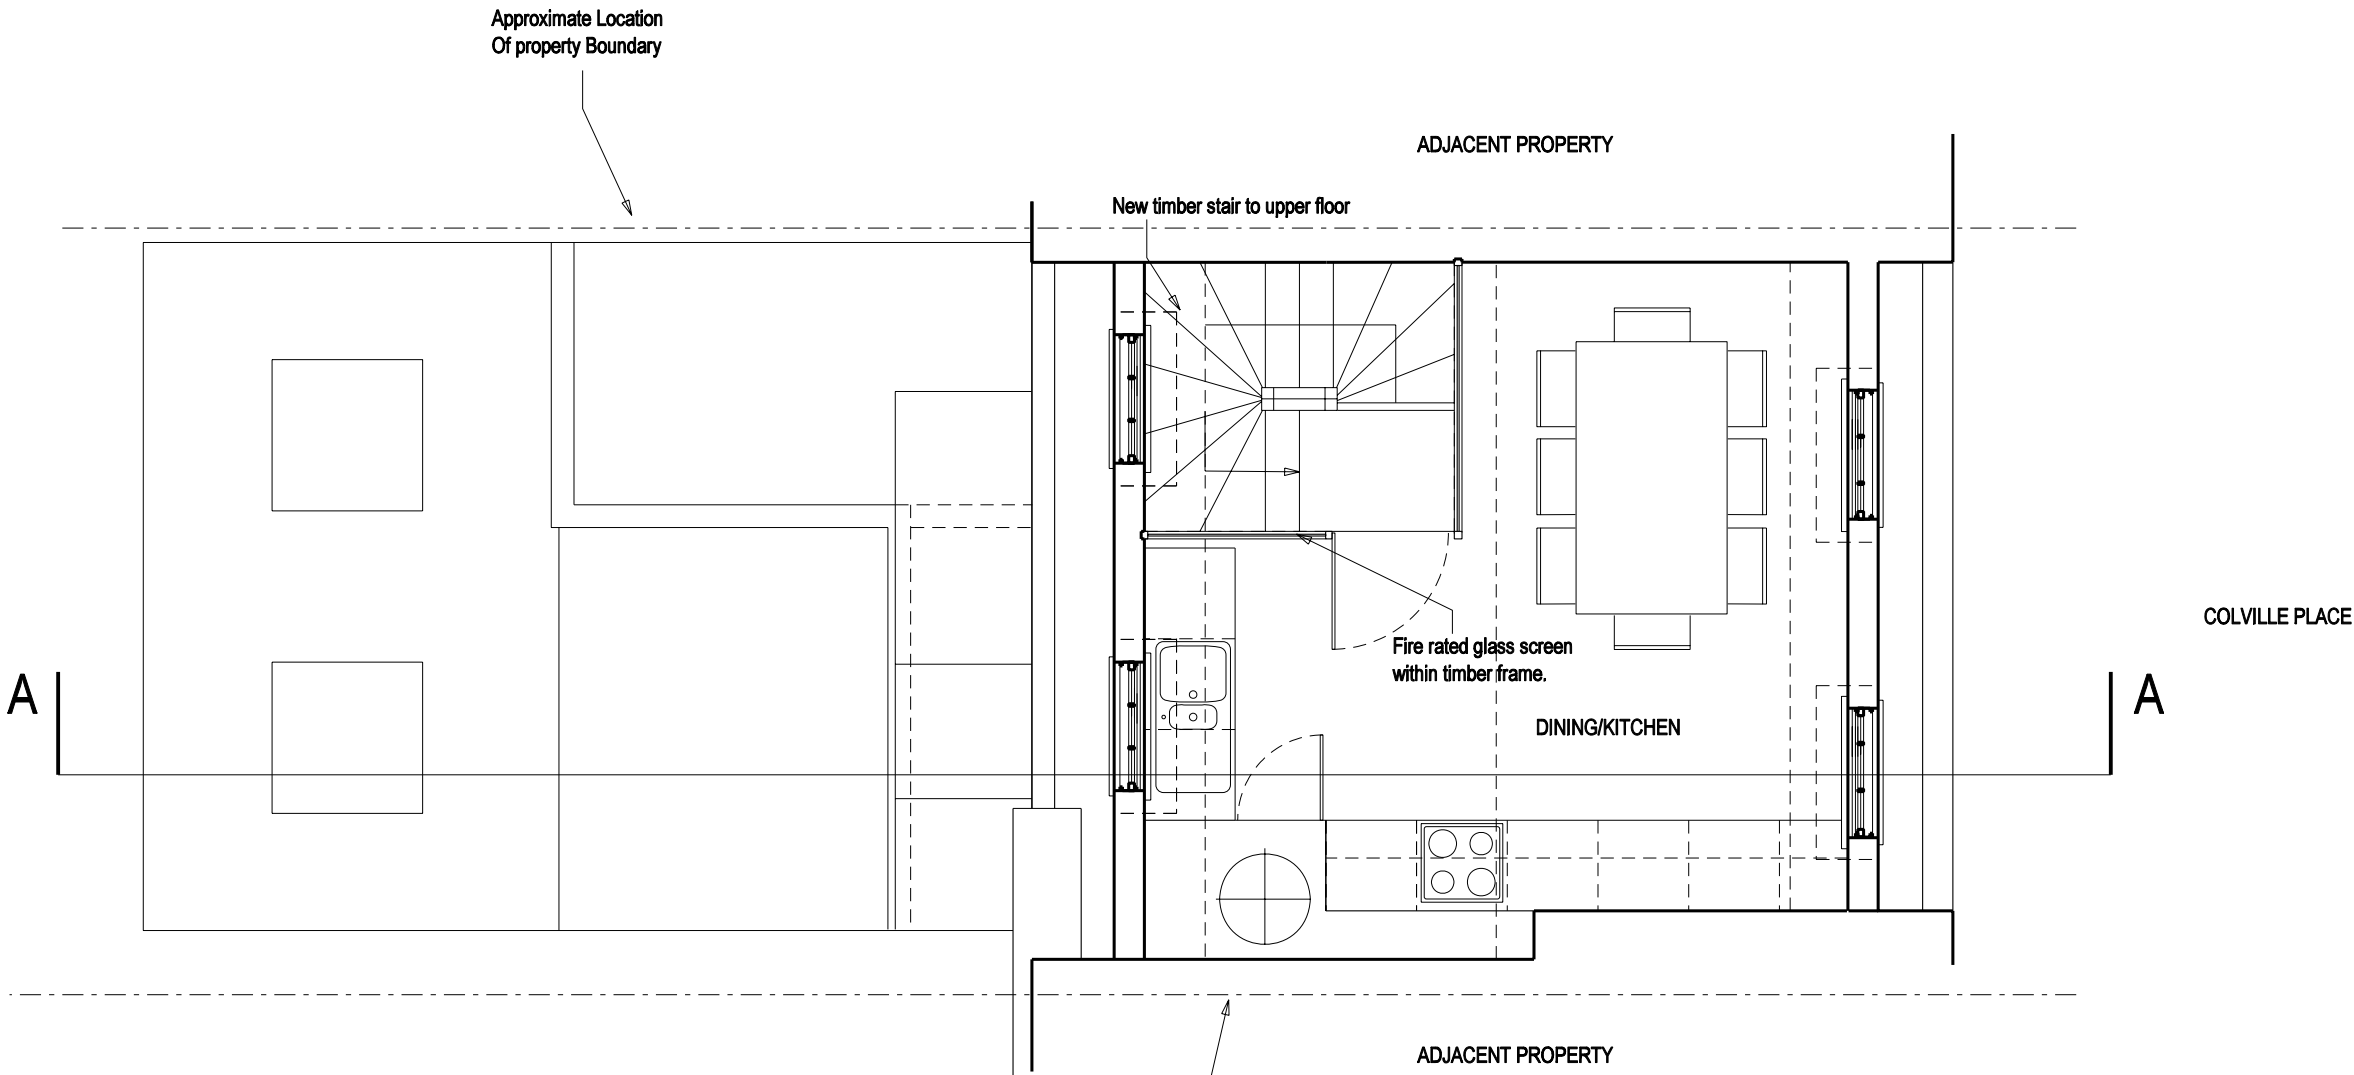

PROPOSED

B: kitchen/dining added
A: section line added

STAGE D



ultra violet
DESIGNERS ARCHITECTS
16-24 underwood street
london n1 7jq
t 020 7490 3387 f 020 7490 8236
mail@uv architects.co.uk


16 COLVILLE PLACE, LONDON, W1

TITLE: THIRD FLOOR PLAN
SCALE: 1:50 AT A3
DATE: 16.12.08

AL(0)005


B

0m 1m 5m

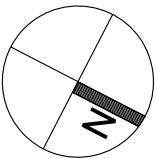

NOTES

Do not scale off this drawing.
All dimensions to be checked on site

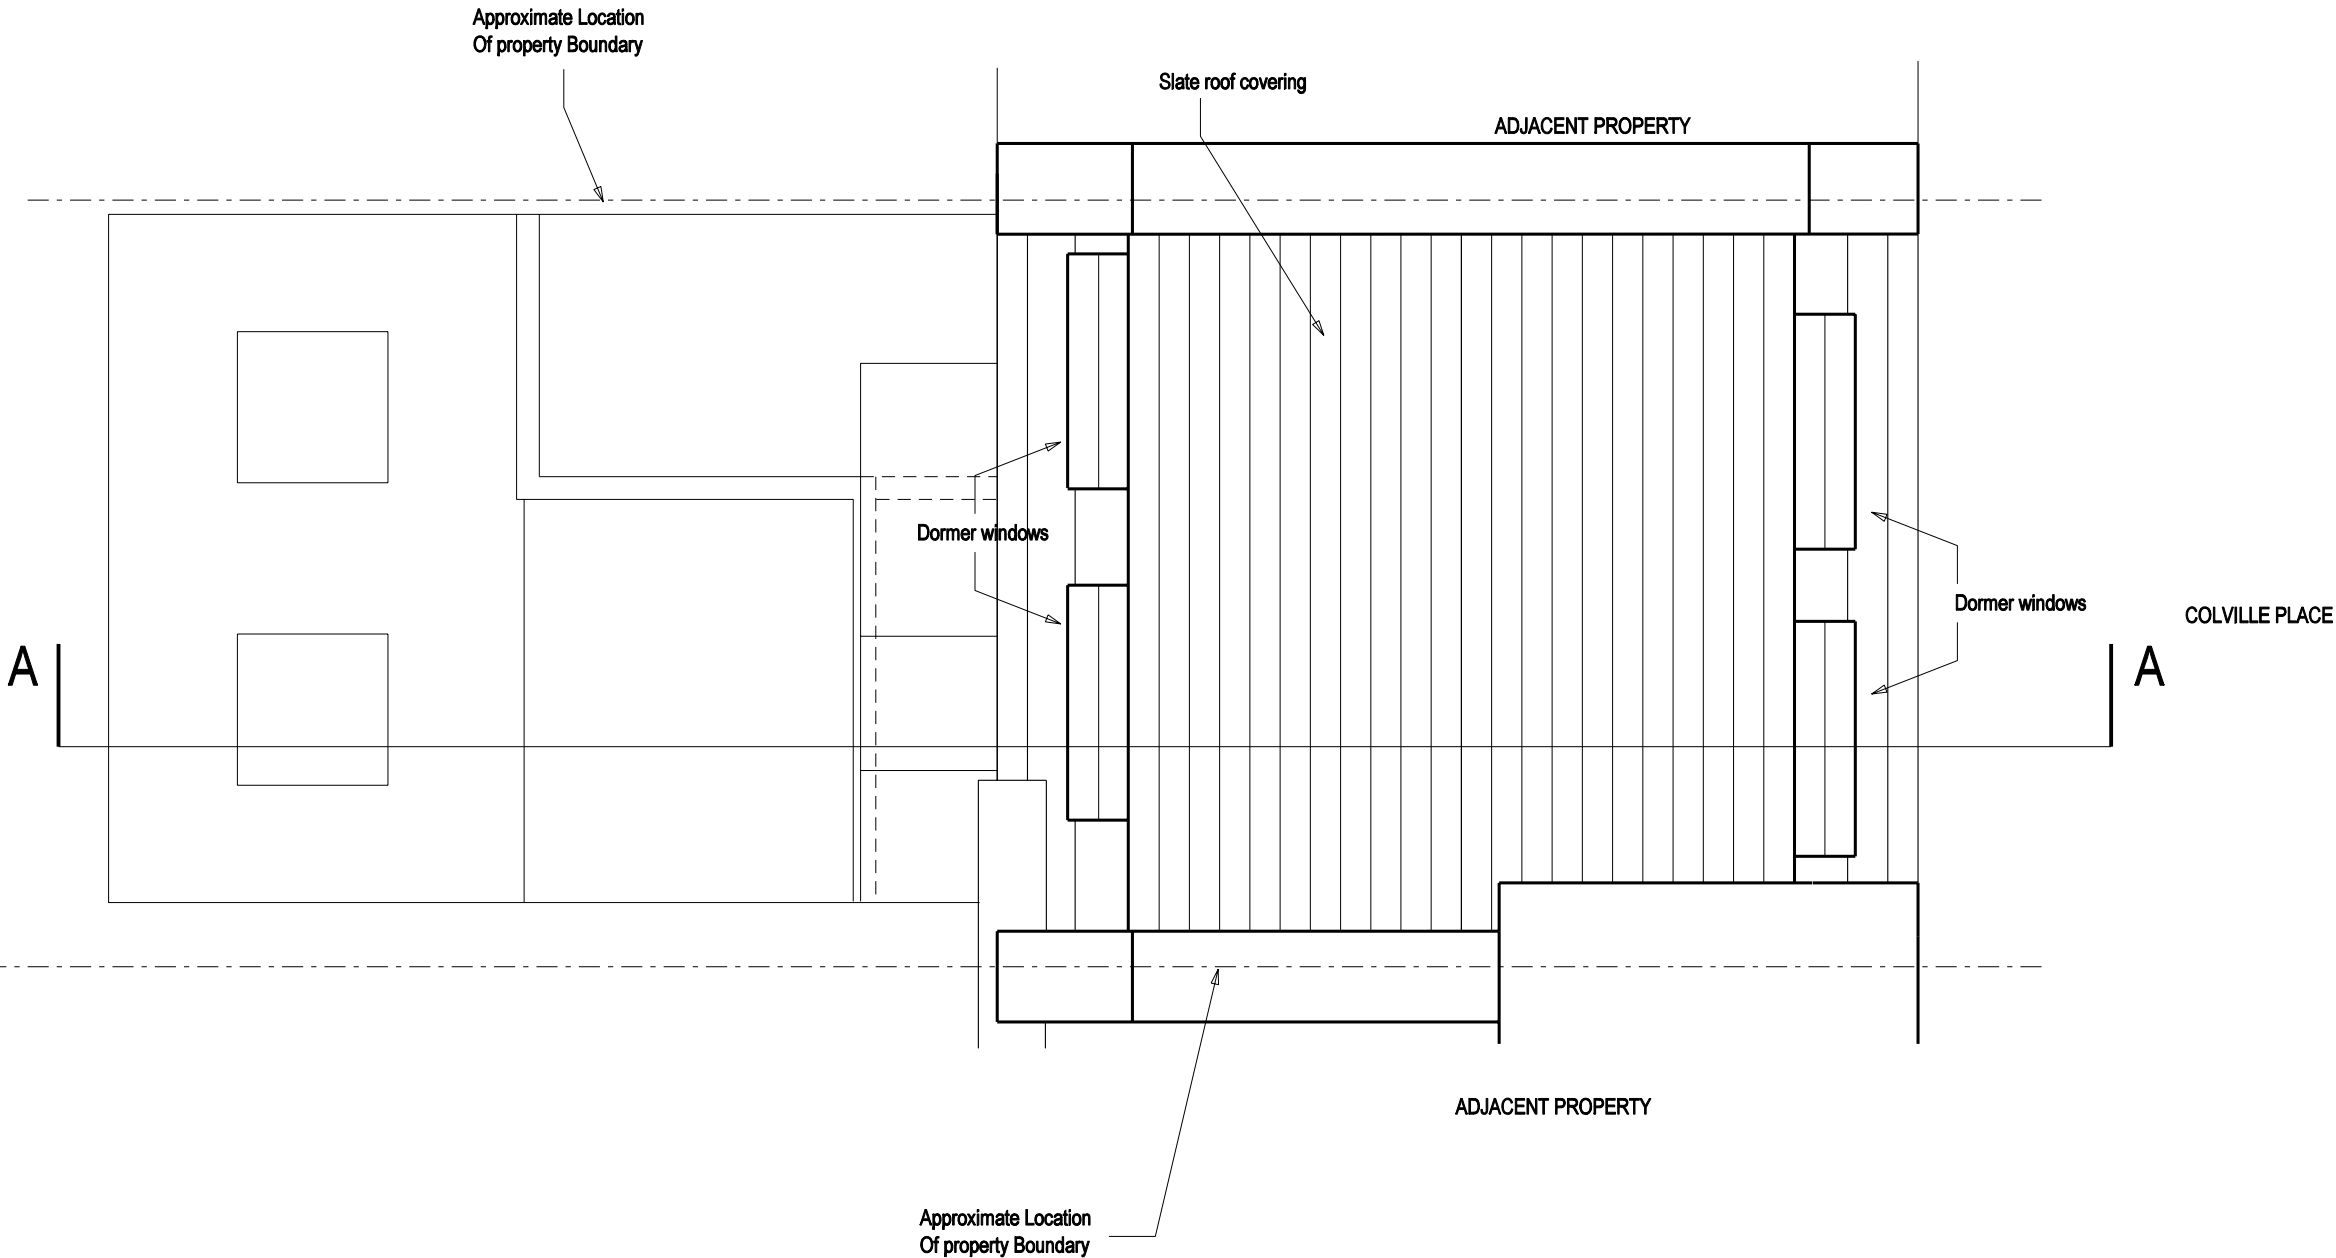

PROPOSED

B: Slate roof and dormer windows added
A: Section line added

STAGE D



ultra violet
DESIGNERS ARCHITECTS
16-24 underwood street
london n1 7jq
t 020 7490 3387 f 020 7490 8236
mail@uvarchitects.co.uk


16 COLVILLE PLACE, LONDON, W1

TITLE: ROOF PLAN
SCALE: 1:50 AT A3
DATE: 16.12.08

AL(0)006

B

NOTES

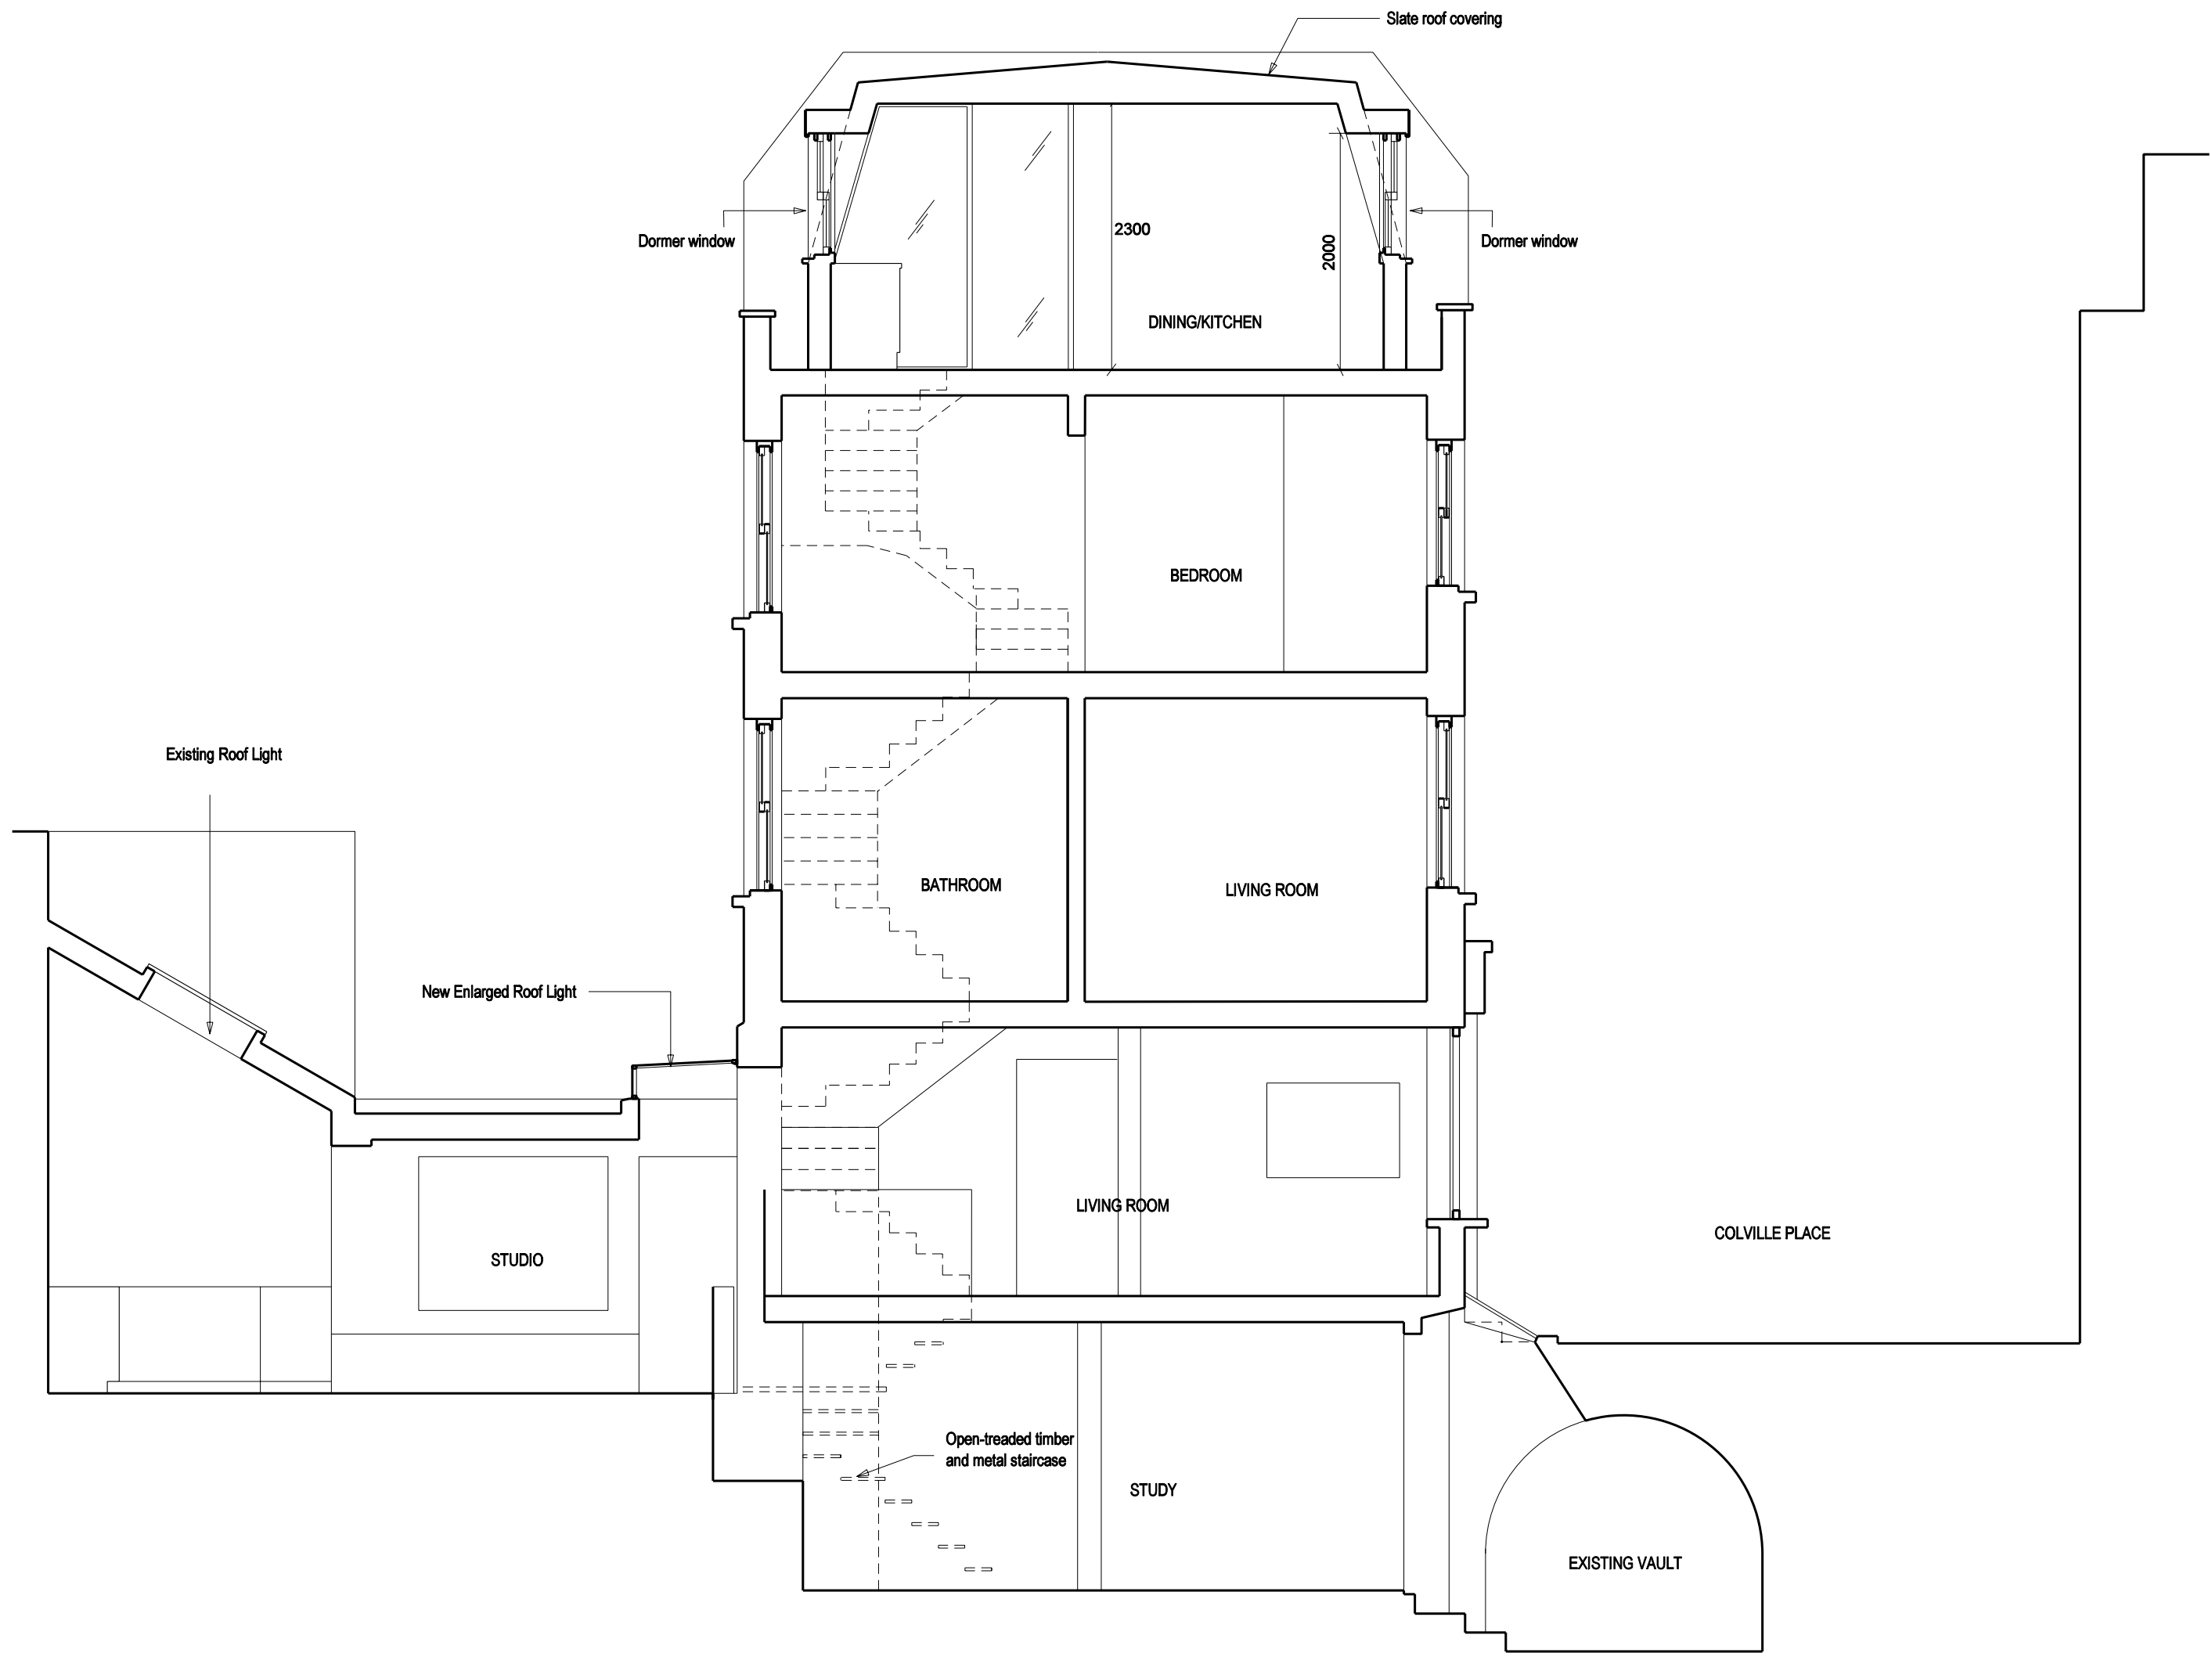

0m 1m 5m

PROPOSED

B: Studio and new stair added
A: "Proposed" added

STAGE D



ultra violet
DESIGNERS ARCHITECTS
16-24 underwood street
london n1 7jq
t 020 7499 3387 f 020 7499 8238
mail@ultraviolet.co.uk

16 COLVILLE PLACE, LONDON, W1

TITLE: SECTION AA
SCALE: 1:50 AT A2
DATE: 16.12.08

AL(0)010

B



01. FRONT ELEVATION



02. REAR ELEVATION

PROPOSED

B: Dormers added to rear elevation
A: section line added

STAGE D



ultra violet
DESIGNERS ARCHITECTS
16-24 UNDERWOOD STREET
LONDON N1 7JQ
T: 020 7490 5367 F: 020 7490 8236
mail@ultraviolet.co.uk

16 COLVILLE PLACE, LONDON, W1

TITLE: FRONT AND REAR ELEVATIONS

SCALE: 1:50 AT A2

DATE: 16.12.08

AL(0)020

B

NOTES

Do not scale off this drawing.
All dimensions to be checked on site


ADJACENT BUILDING

STUDY

EXISTING
VAULTS

Existing void to existing extension
floor widened to match width of
opening above.

ADJACENT BUILDING

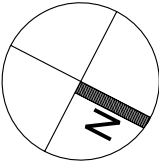

PROPOSED

B: New stair added
A: Section line added

STAGE D



ultra violet
DESIGNERS ARCHITECTS
16-24 underwood street
london n1 7jq
t 020 7490 3387 f 020 7490 8236
mail@uvarchitects.co.uk

16 COLVILLE PLACE, LONDON, W1



TITLE: LOWER GROUND FLOOR PLAN
SCALE: 1:50 AT A3
DATE: 16.12.08

AL(0)001

B

NOTES

Do not scale off this drawing.
All dimensions to be checked on site

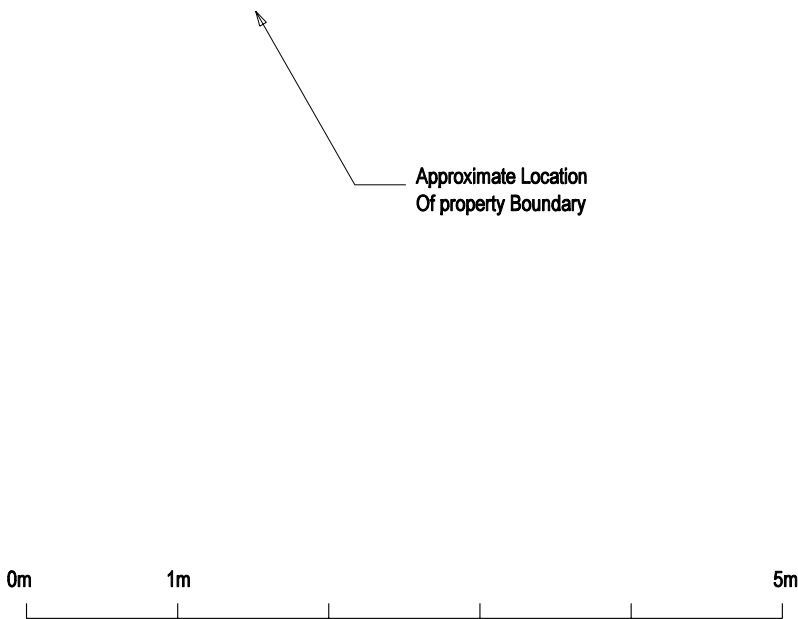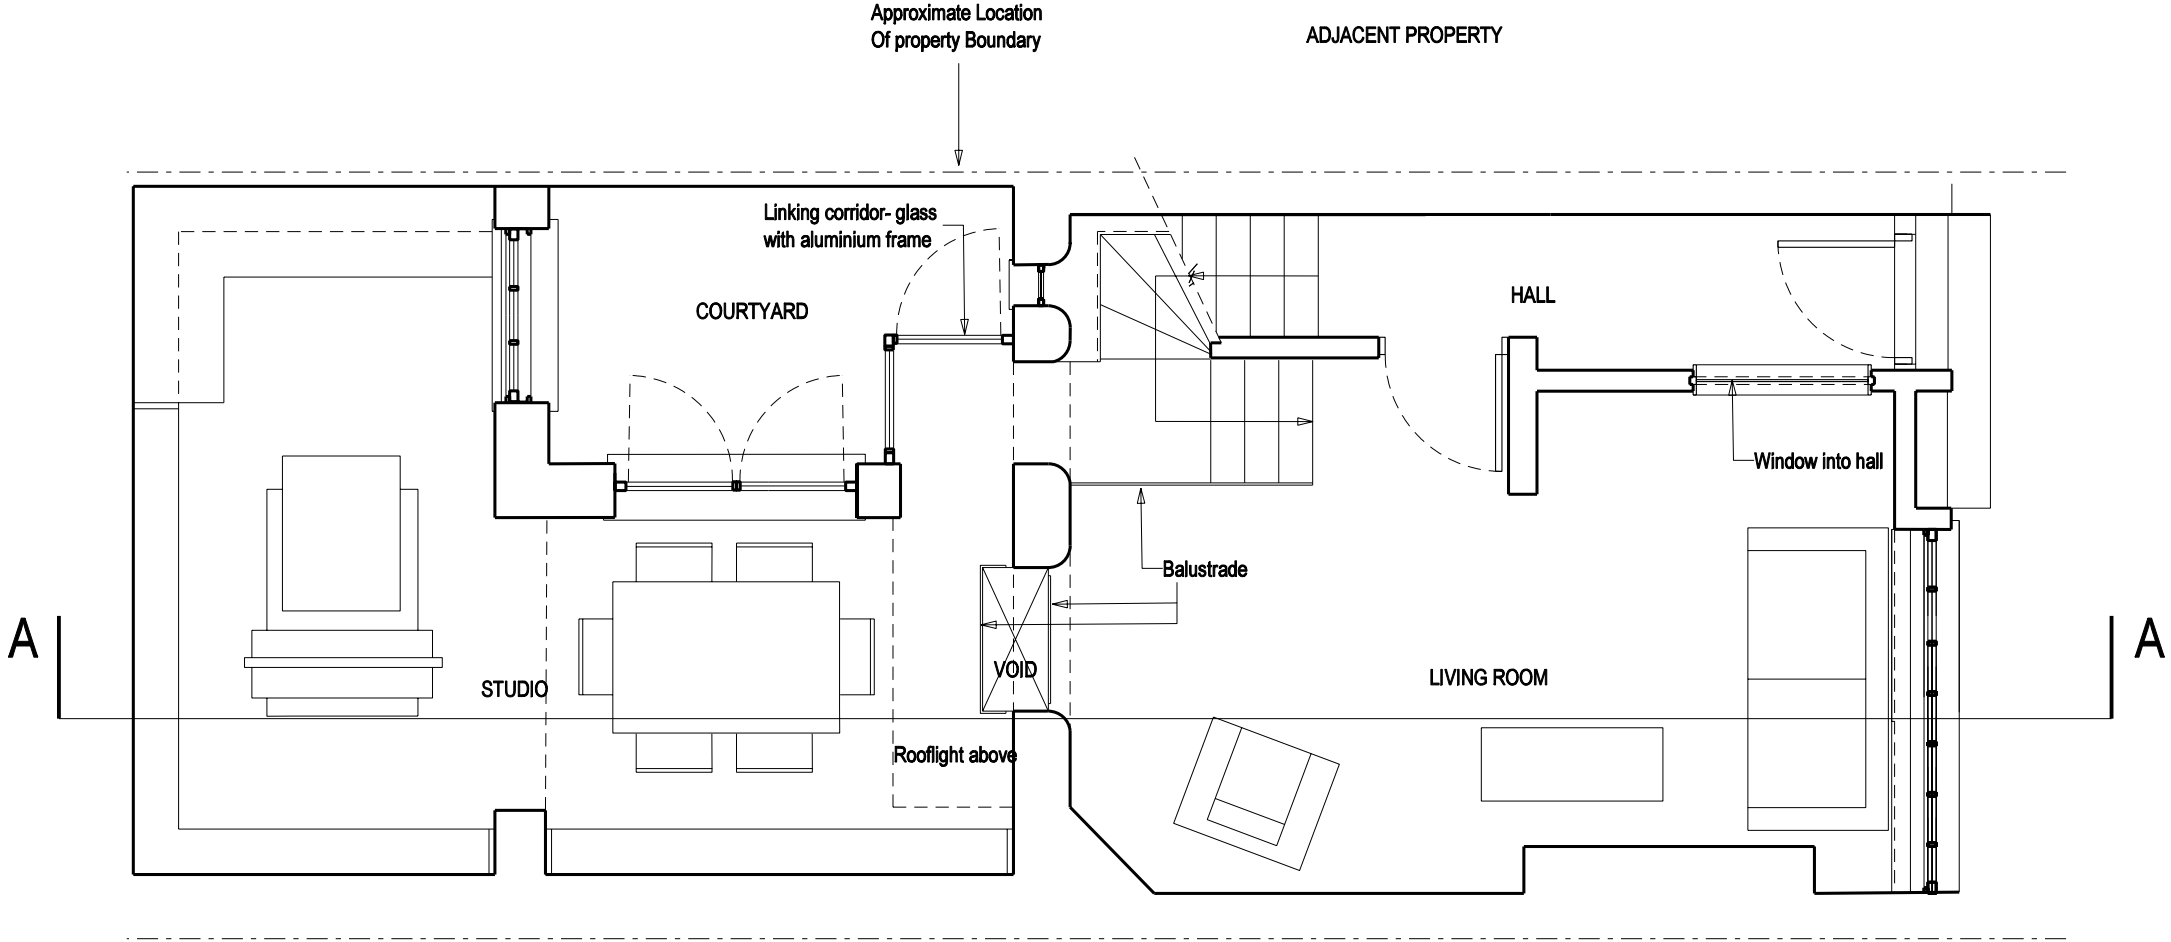

PROPOSED

B: Studio added
A: section line added

STAGE D



ultra violet
DESIGNERS ARCHITECTS
16-24 underwood street
london n1 7jq
t 020 7490 3387 f 020 7490 8236
mail@uv architects.co.uk

16 COLVILLE PLACE, LONDON, W1

TITLE: GROUND FLOOR PLAN

SCALE: 1:50 AT A3


DATE: 16.12.08

AL(0)002

B

NOTES

Do not scale off this drawing.
All dimensions to be checked on site

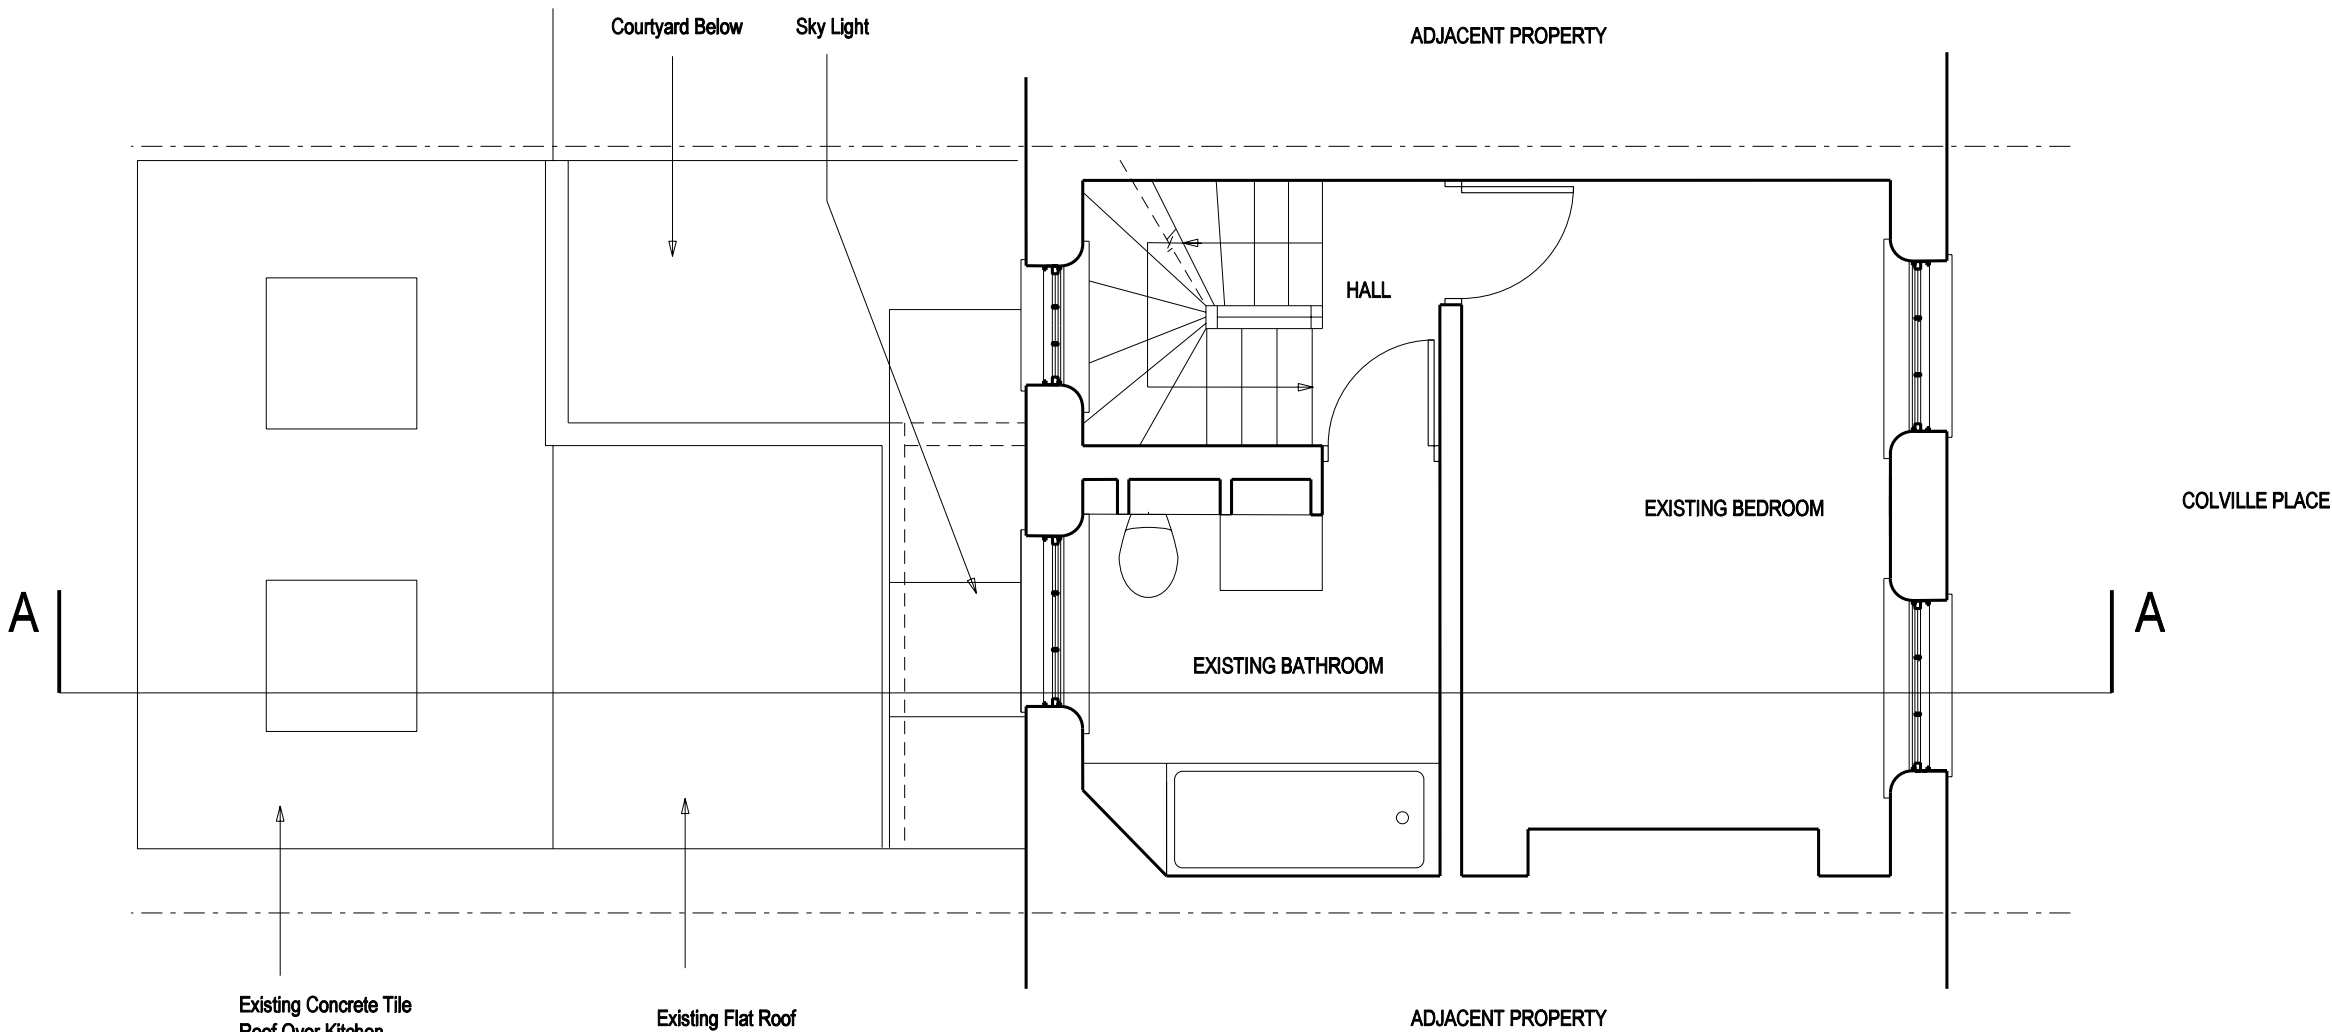

PROPOSED

A: Section line added

STAGE D



ultra violet
DESIGNERS ARCHITECTS
16-24 underwood street
london n1 7jq
t 020 7490 3387 f 020 7490 8236
mail@uv architects.co.uk

16 COLVILLE PLACE, LONDON, W1

TITLE: FIRST FLOOR PLAN
SCALE: 1:50 AT A3
DATE: 16.12.08


AL(0)003

A

0m 1m 5m

NOTES

Do not scale off this drawing.
All dimensions to be checked on site

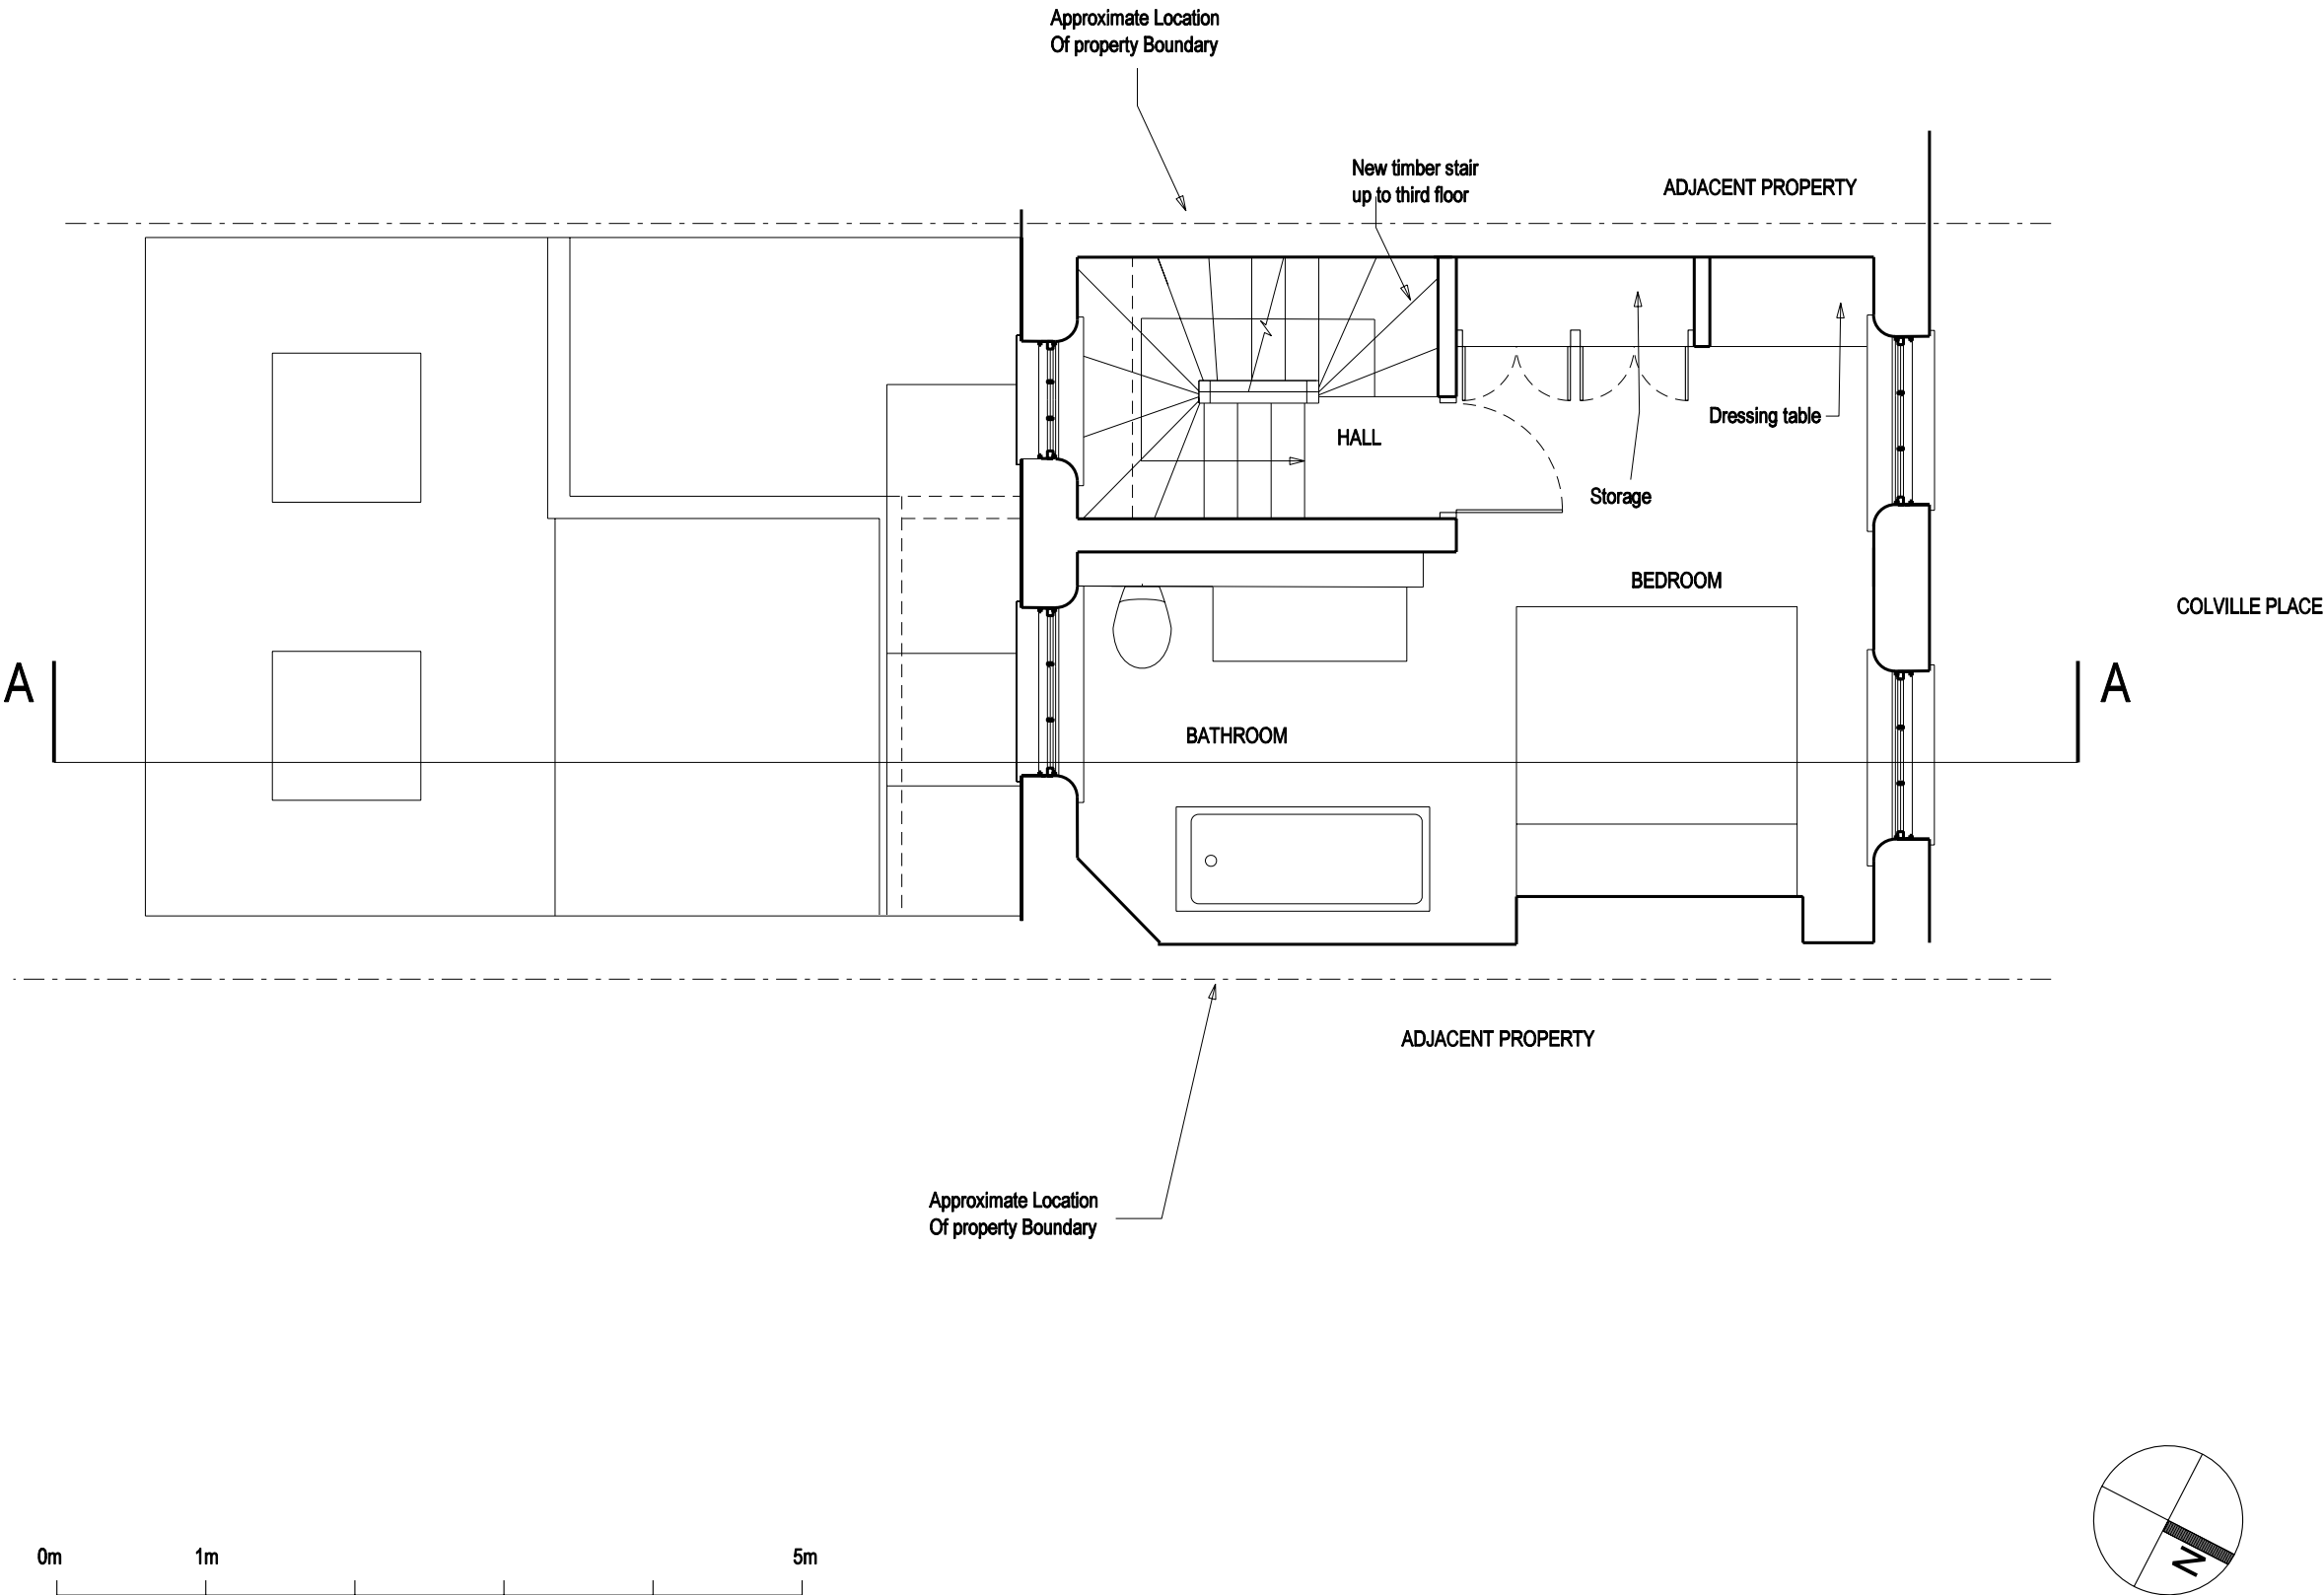

PROPOSED

B: New stair to 3rd floor added
A: Section line added

STAGE D



ultra violet
DESIGNERS ARCHITECTS
16-24 underwood street
london n1 7jq
t 020 7490 3387 f 020 7490 8236
mail@uv architects.co.uk

16 COLVILLE PLACE, LONDON, W1

TITLE: SECOND FLOOR PLAN
SCALE: 1:50 AT A3
DATE: 16.12.08

AL(0)004

B