


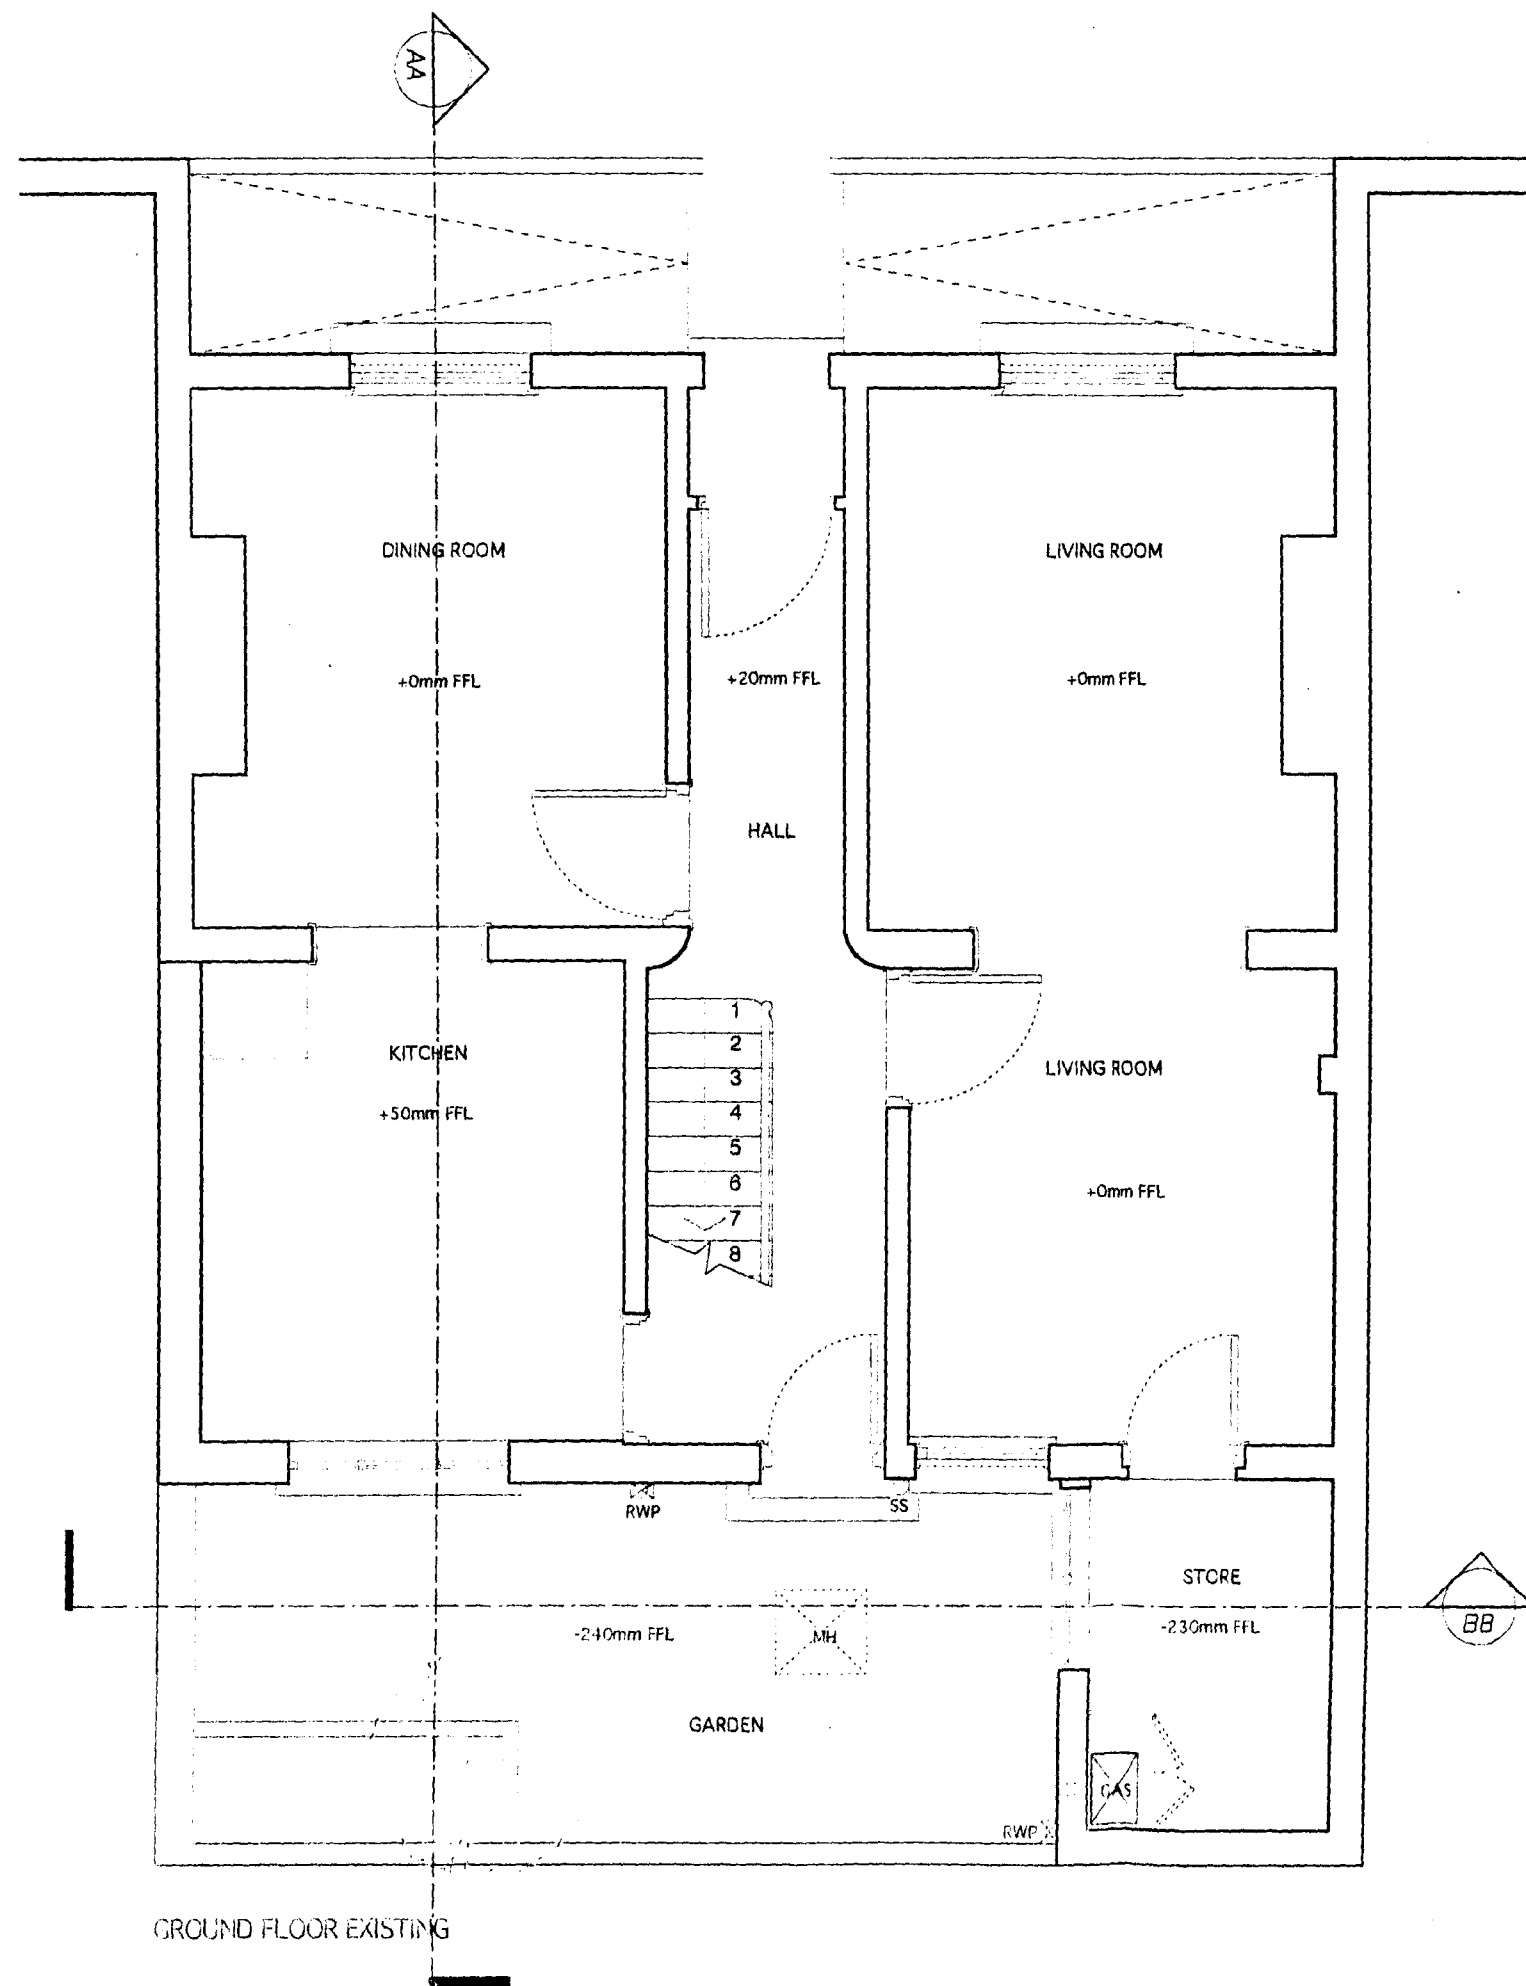


REV	DATE	DESCRIPTION
15	18	STAIRWAY WORKING
16	19	STAIRWAY WORKING
17	20	STAIRWAY WORKING
97	100	STAIRWAY WORKING


THURSTON HOUSE
EXISTING GROUND FLOOR PLAN

041/PL/E01

Drawn: J. G. W. 11 Date: 10/01/00 Scale: 1:500

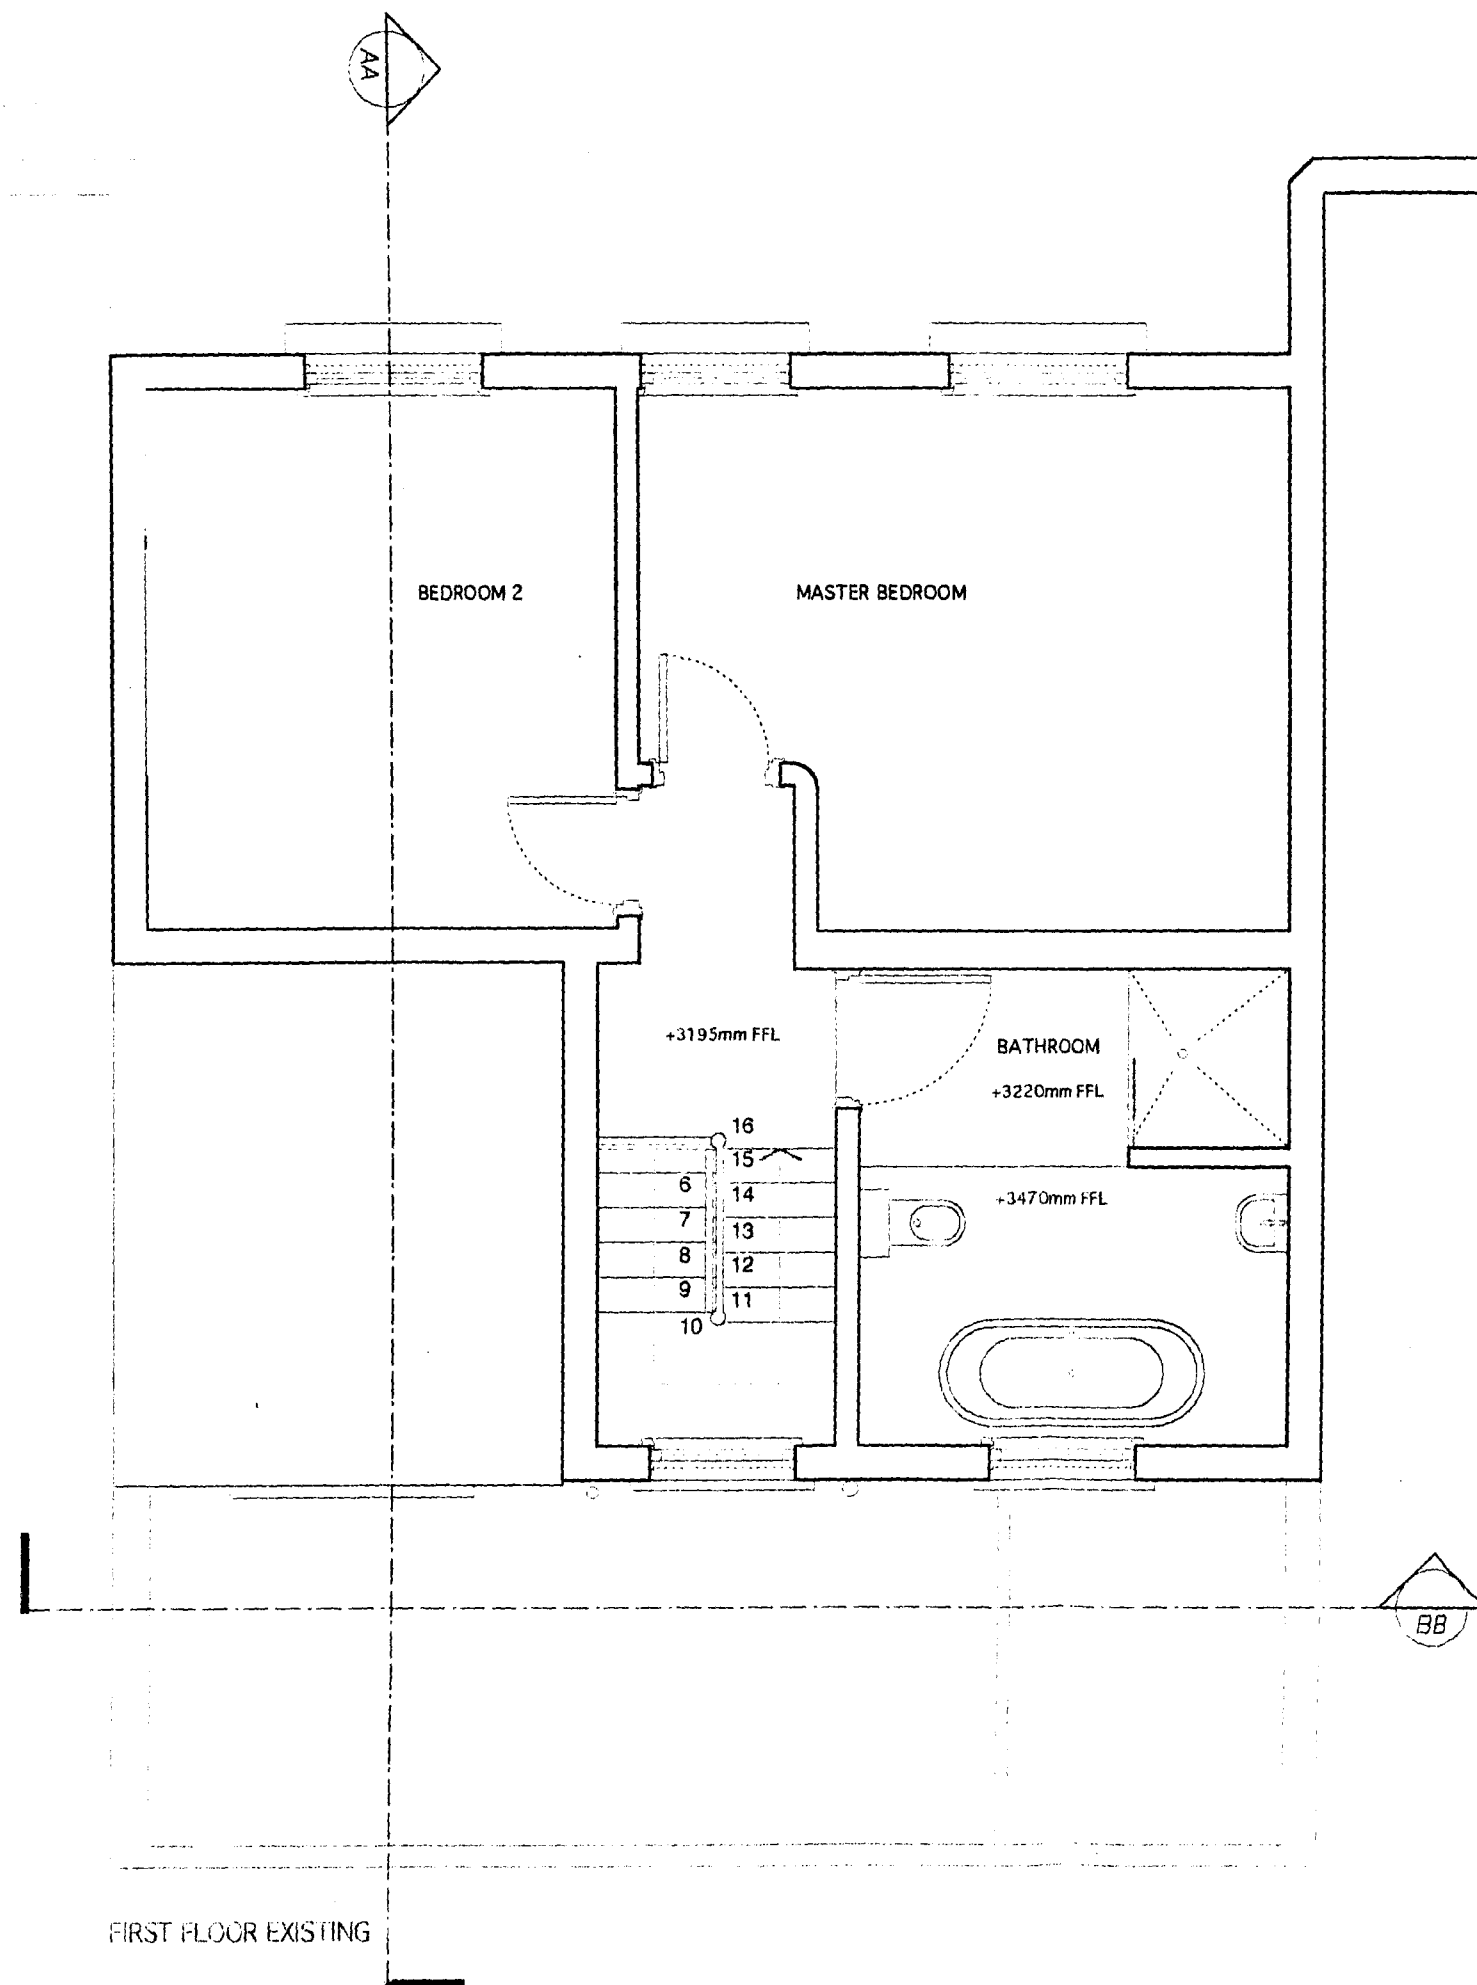


REV	DATE	DESCRIPTION
1		15 - 16 LINDBURY WORKSHOPS LAMPFIELD STREET LONDON E2 9LP
THURSTON HOUSE EXISTING FIRST FLOOR PLAN		
041/PL/E02		
drawn: Muz/V11 scale: 1:50 chk: dated: 1/10/02		

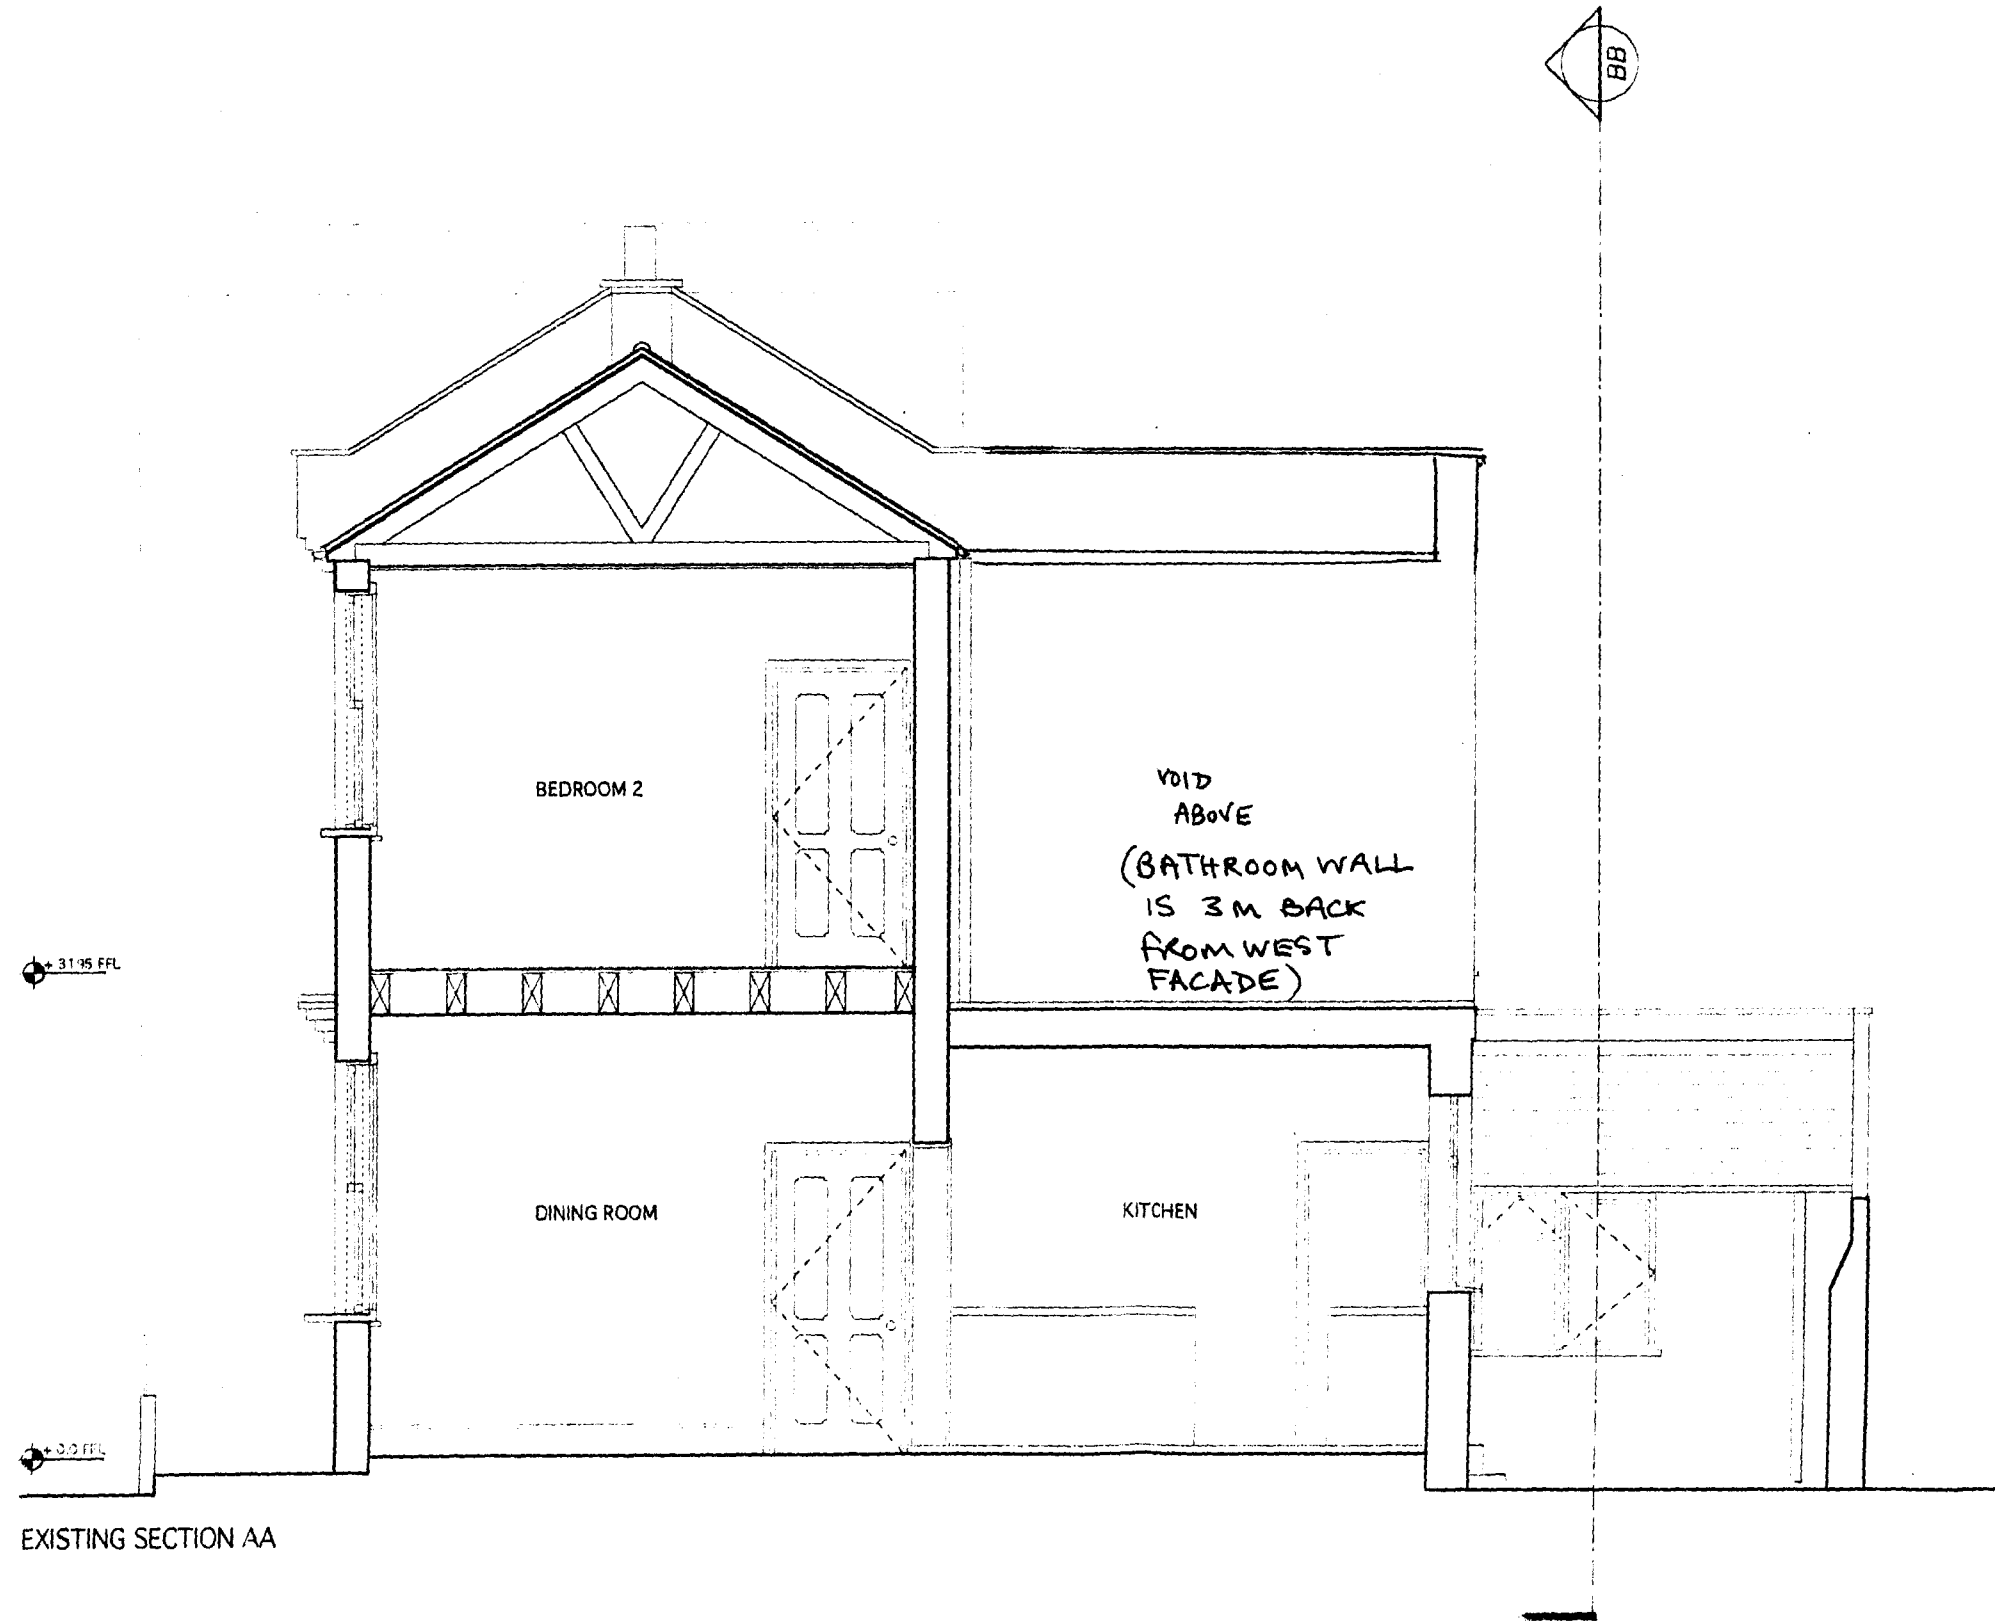


EXISTING SECTION AA


rev	date	description
		15 - 16 SIMBURY WORKSHOPS 2 WINDMILL STREET LONDON E2 7LP
 THURSTON HOUSE EXISTING SECTION AA		
041/PL/E03		
drawn: Muzw11	scale: 1/50	chk: date: 25/10/03

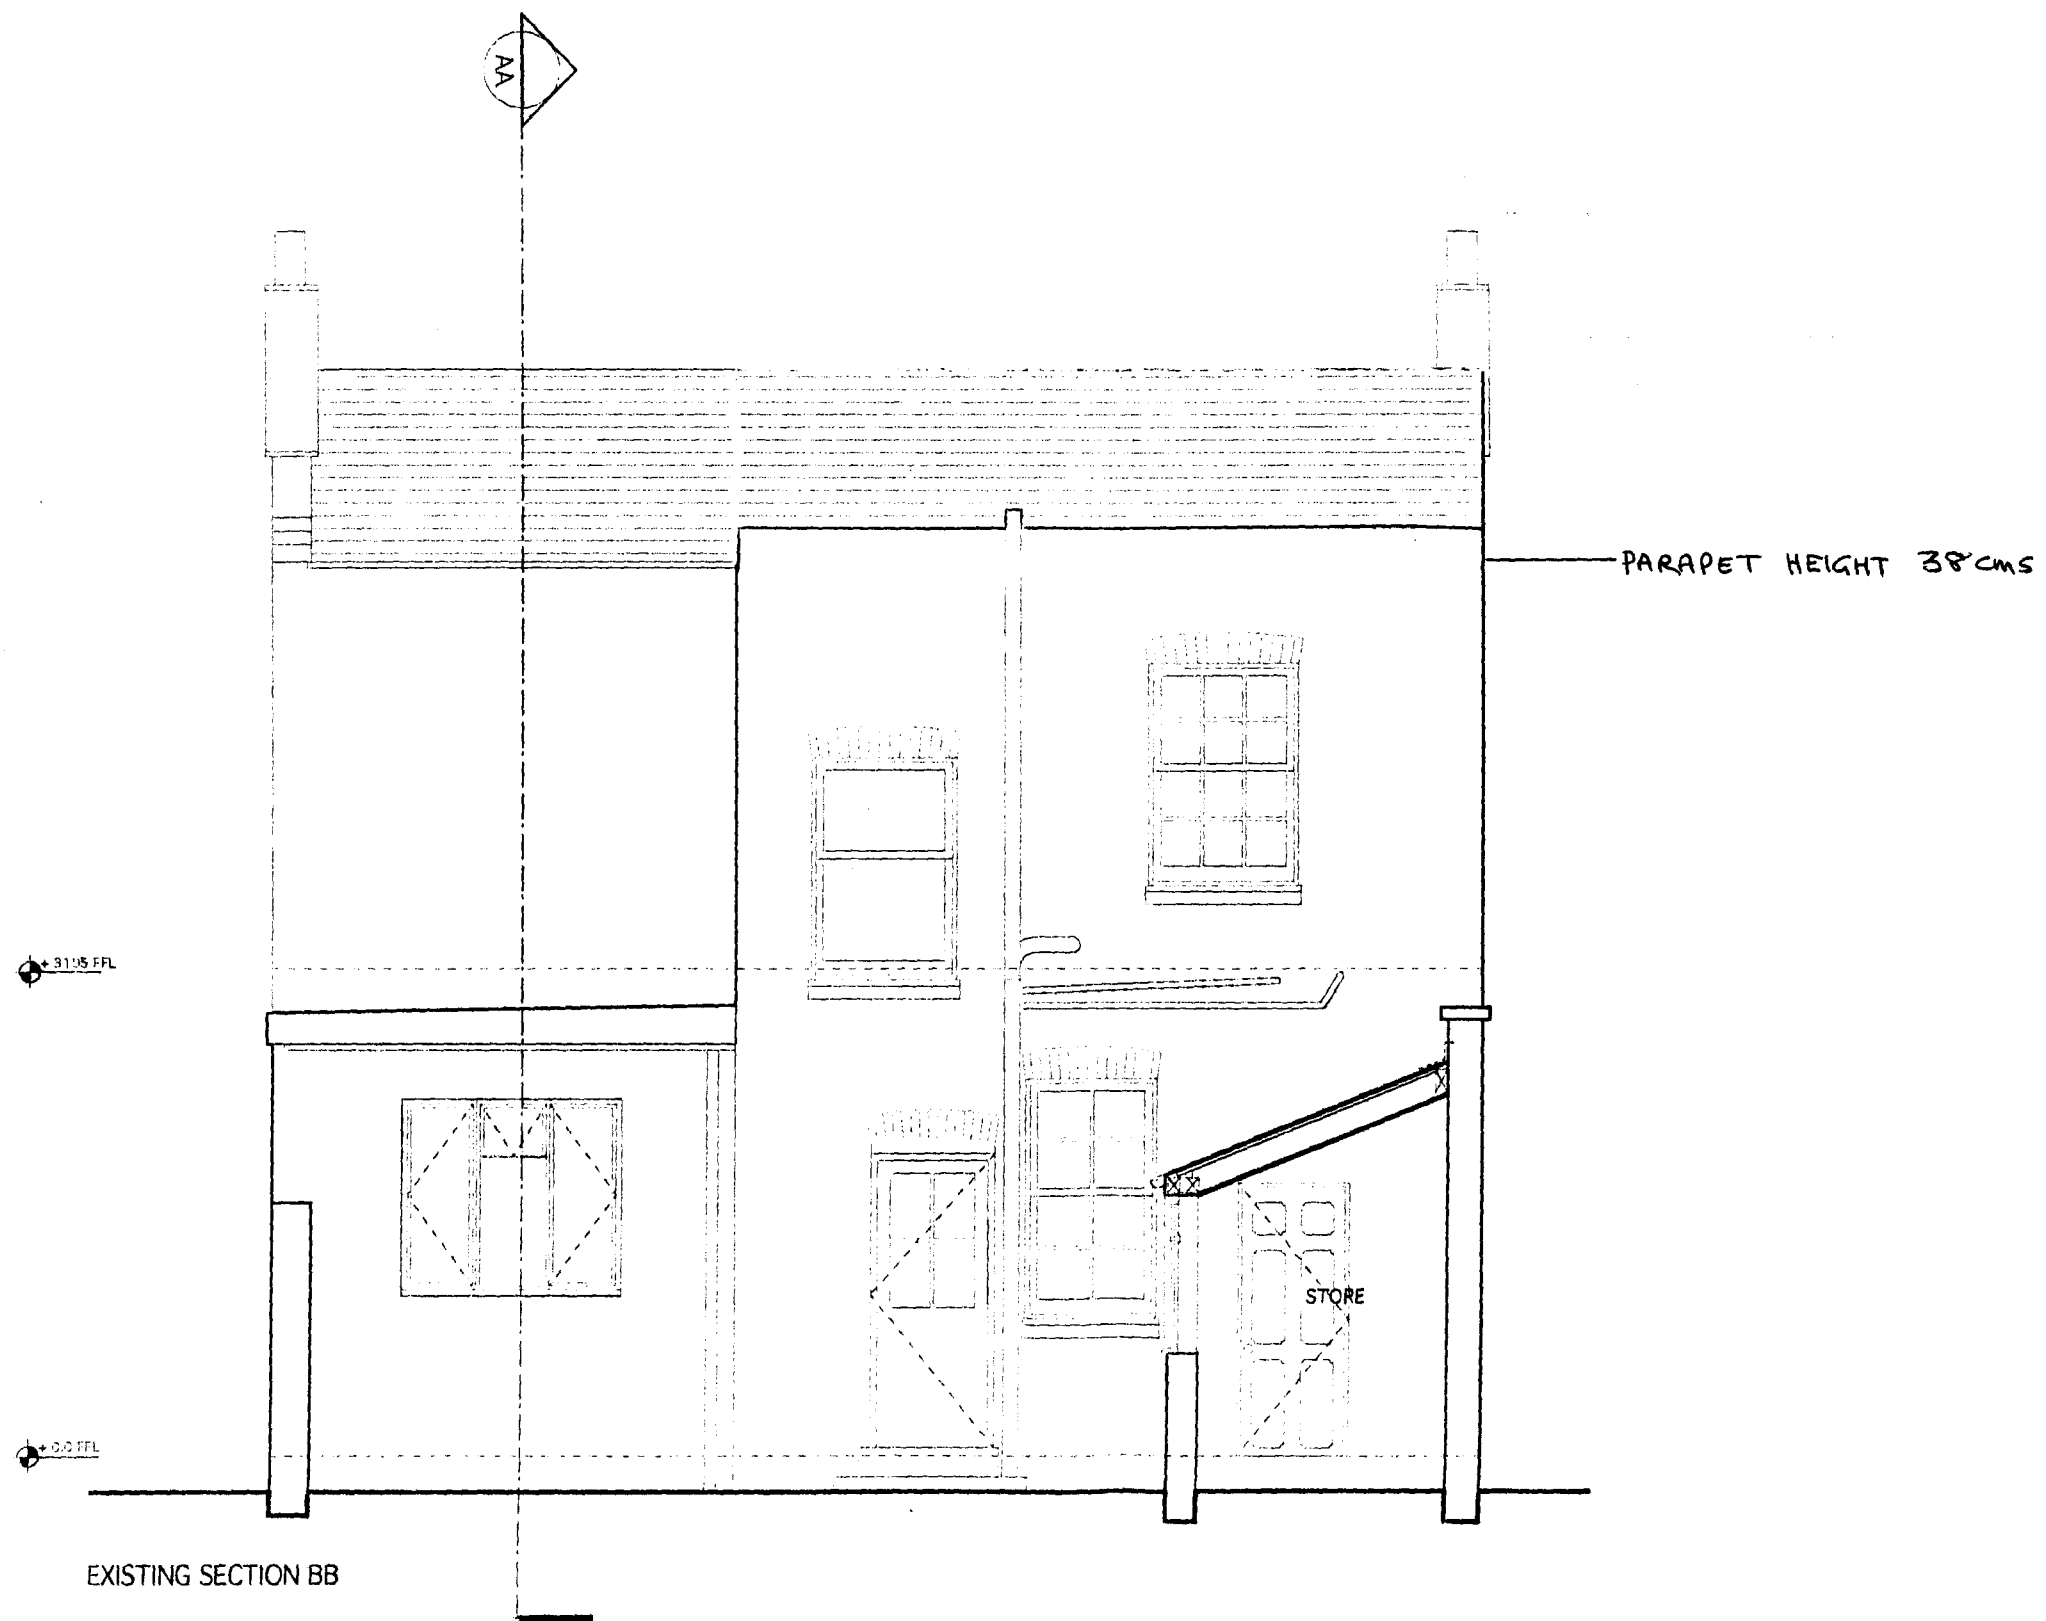

REV	DATE	DESCRIPTION
1		15 - 16 SUNDAY WORKSHOPS KILNFIELD STREET LONDON E11 1LE
THURSTON HOUSE EXISTING SECTION BB		
041/PL/E04		
drawn MJP/V11 scale 1:10 chb: date 10/10/03		

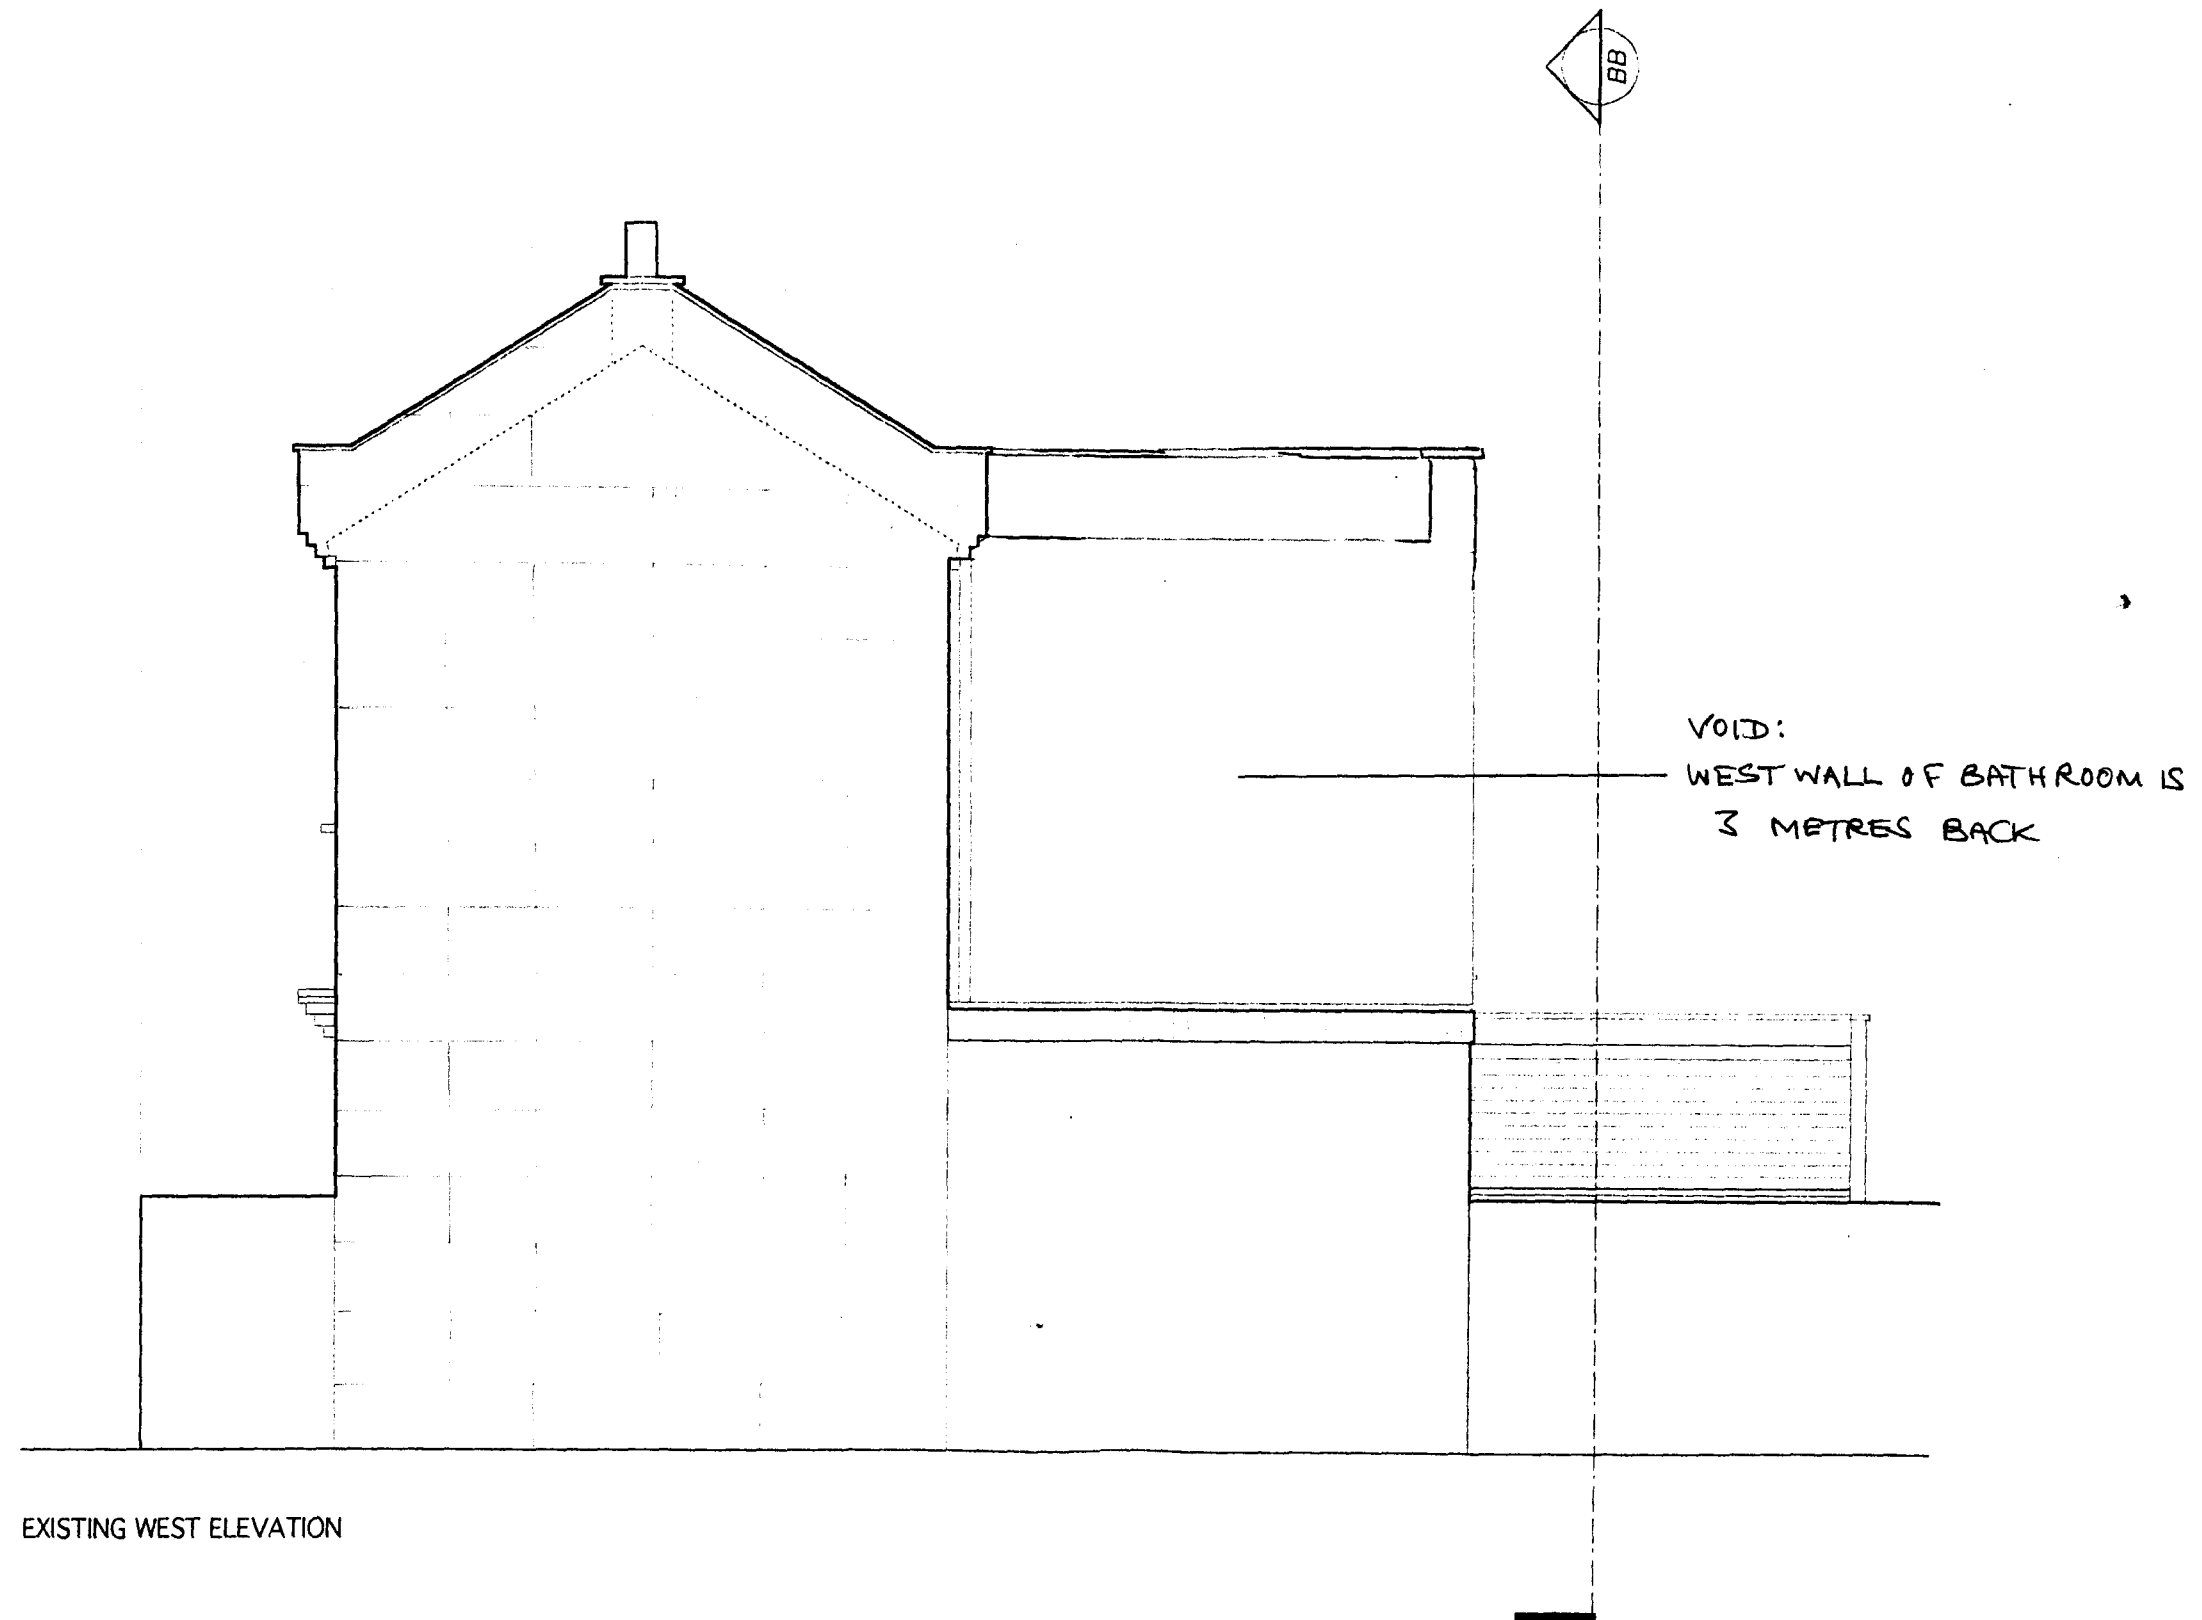


rev	date	description
001		15 - 18 SINBURY WORKSHOPS SWANFIELD STREET LONDON E2 1LF
THURSTON HOUSE EXISTING WEST ELEVATION		
041/PL/E05		
drawn: MUVW11	scale: 1/50	date: 25/10/05

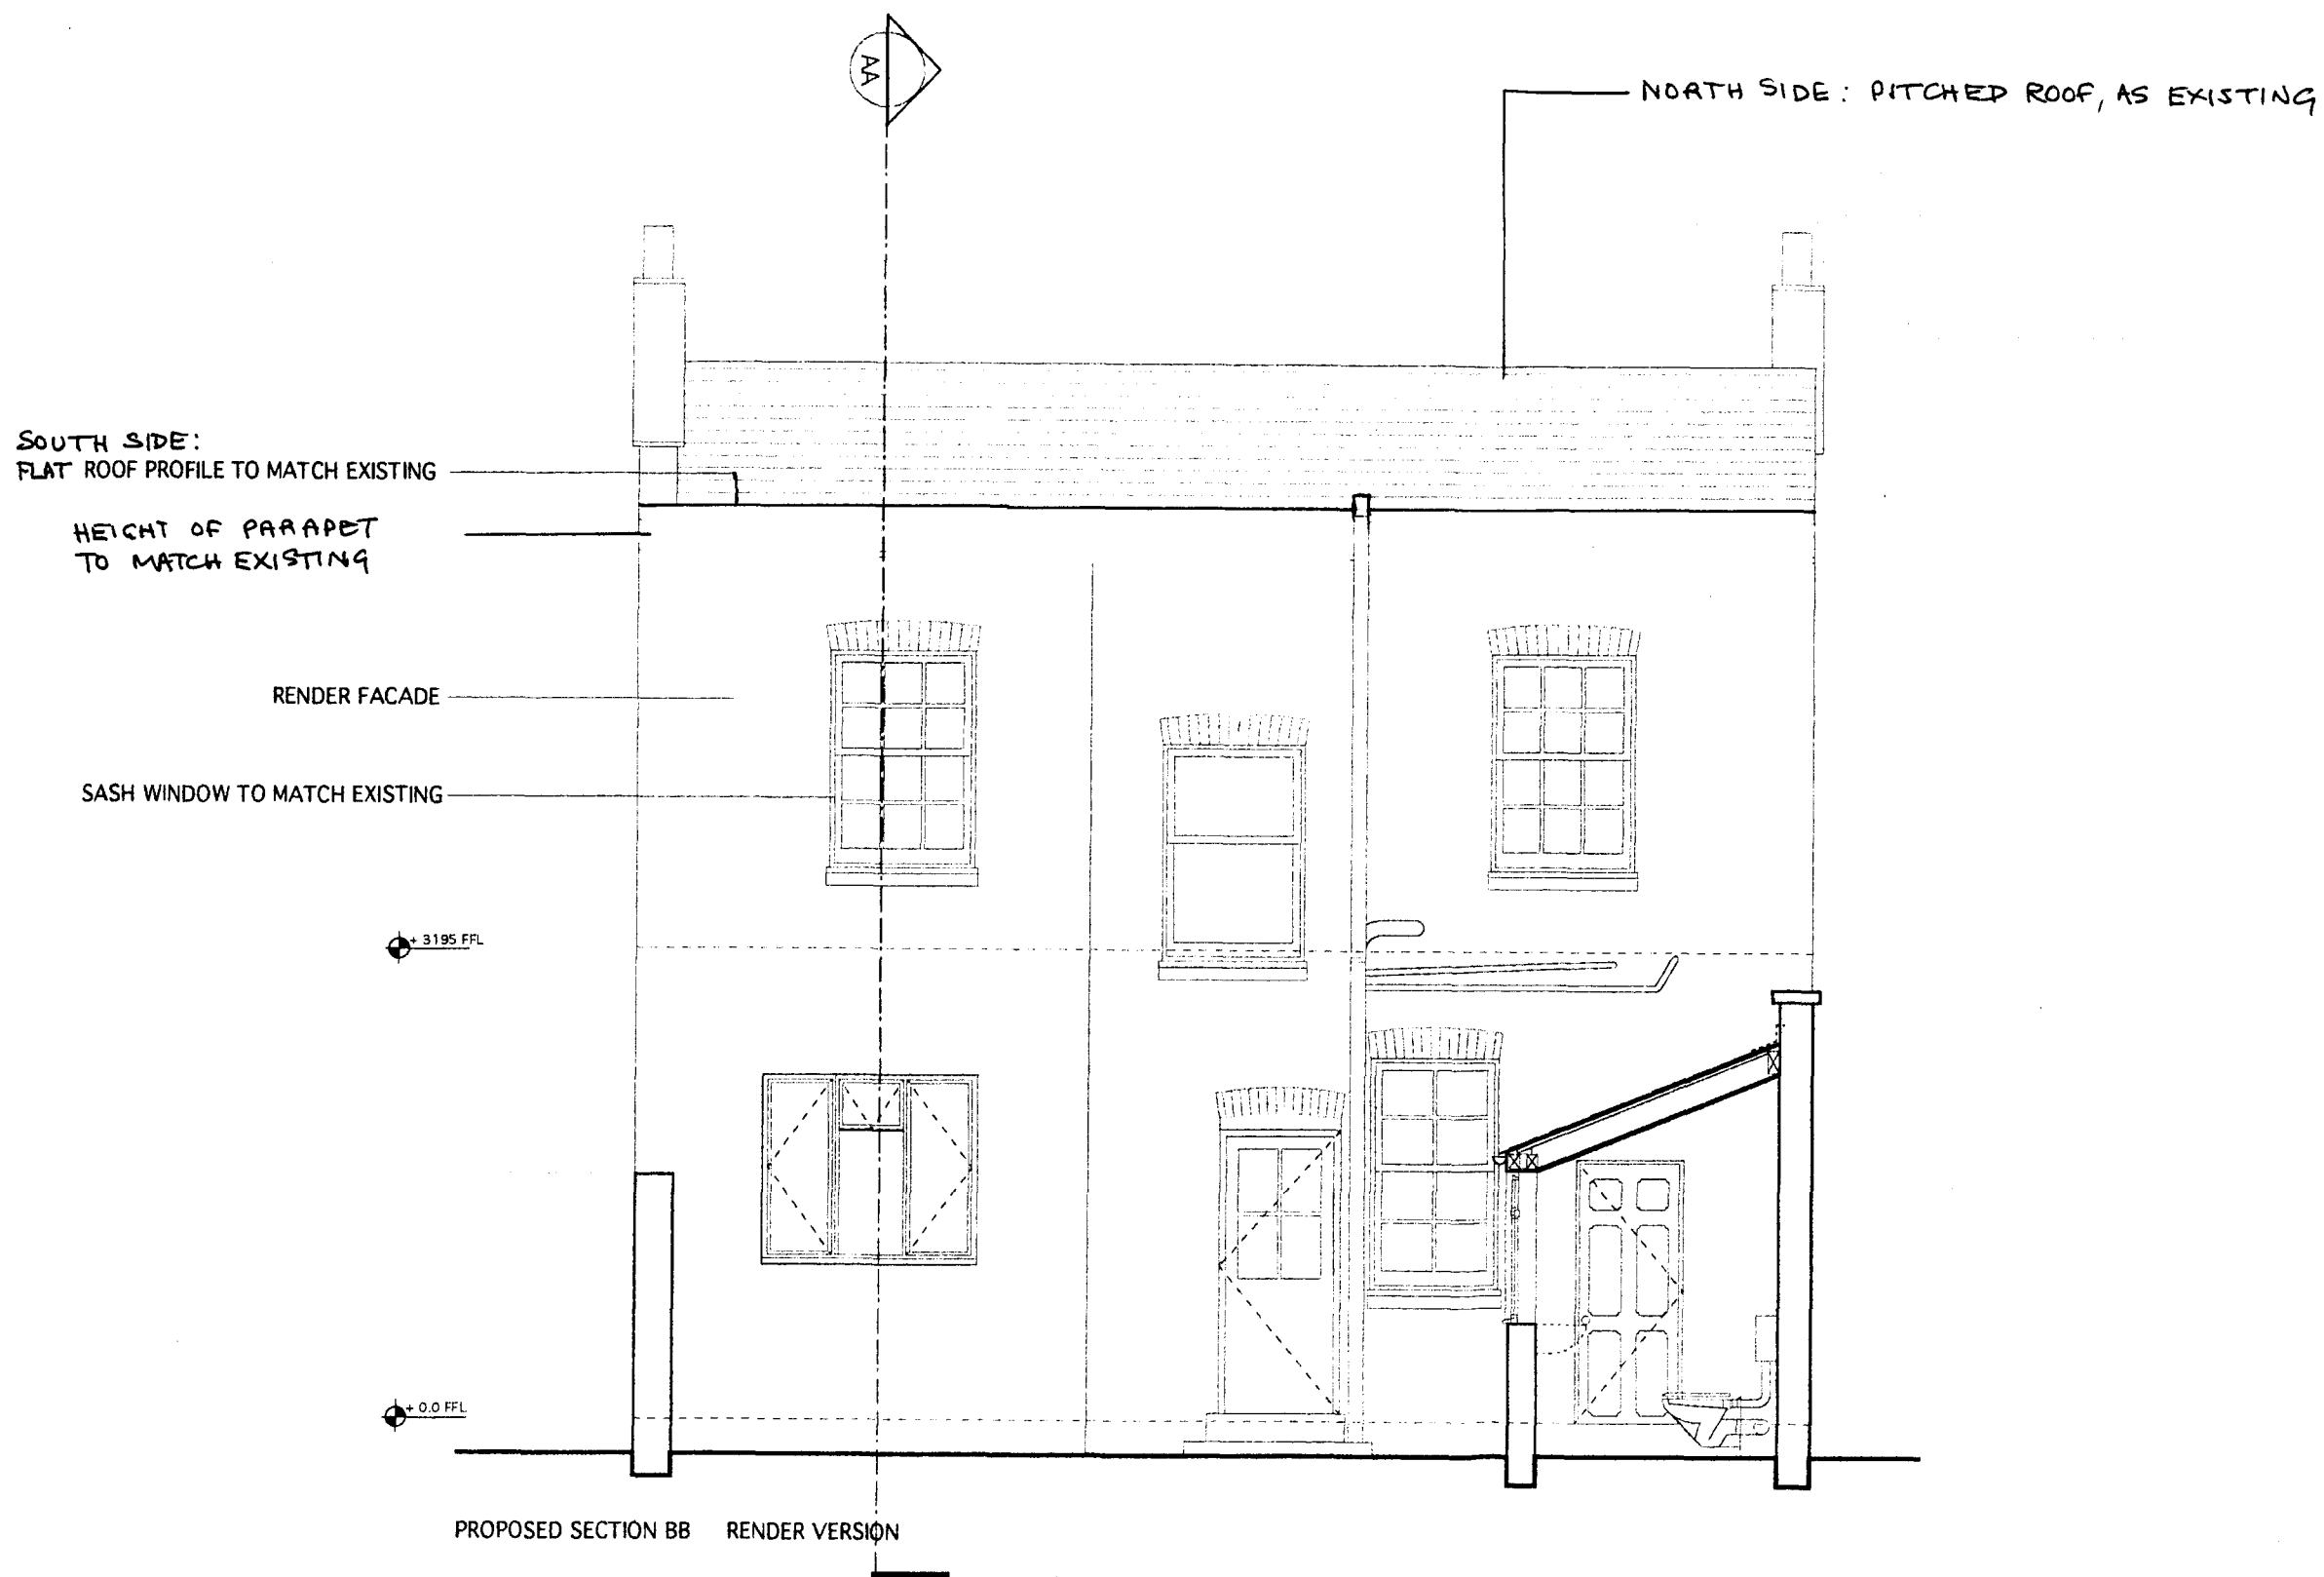

rev	date	description
001		15 - 16 SUNBURY WORKSHOPS SWANFIELD STREET LONDON E2 7LF
1	01/10/10	1 - 444 (01/10/10 TO 10/10/10) 1 - 444 (01/10/10 TO 10/10/10) 1 - 444 (01/10/10 TO 10/10/10)
THURSTON HOUSE PROPOSED SECTION BB		
041/PL/GA 04		
drawn MJ/vw11	scale: 1:50	chk: date: 25/10/05


This drawing remains the copyright of Clive & Susan Thurston Ltd

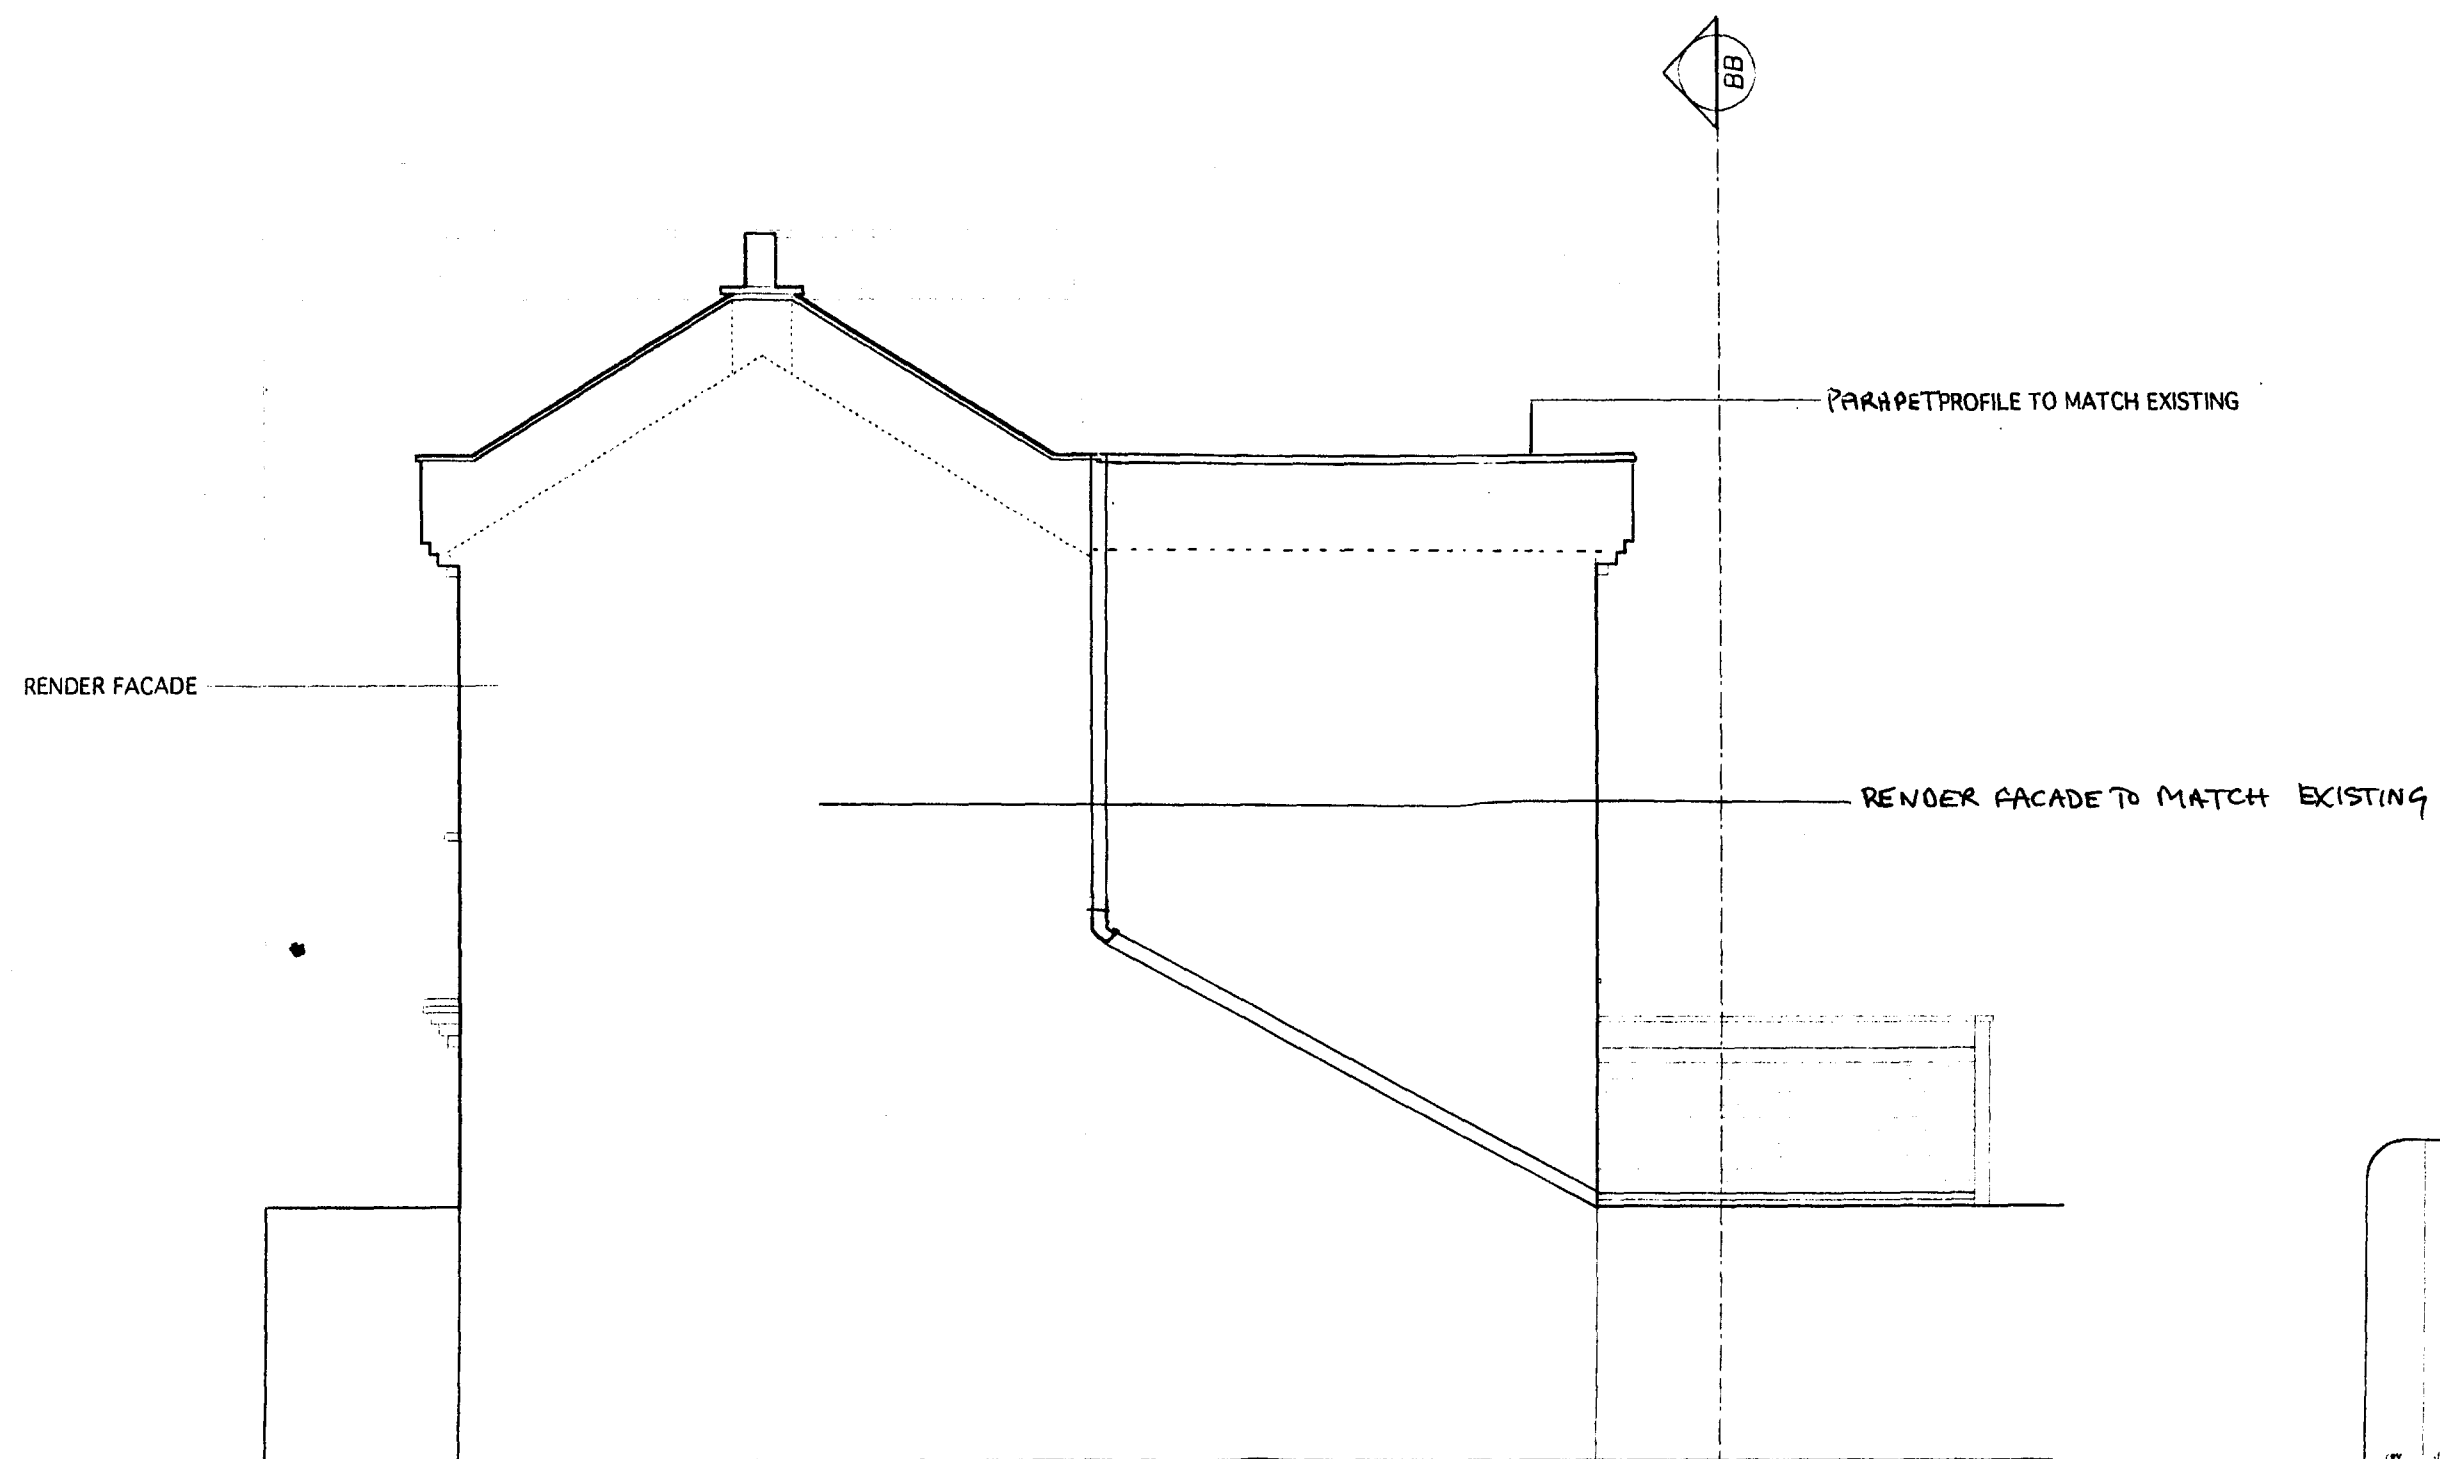

WEST ELEVATION PROPOSED

RENDER FACADE


rev	date	description
1	15/01/2025	15 - 16 SIMBURY PARKS WAINFORD STREET LONDON E2 7LP
THURSTON HOUSE PROPOSED WEST ELEVATION		
041/PL/GA 05		
drawn M22/v11	scale 1:50	date 25/10/25

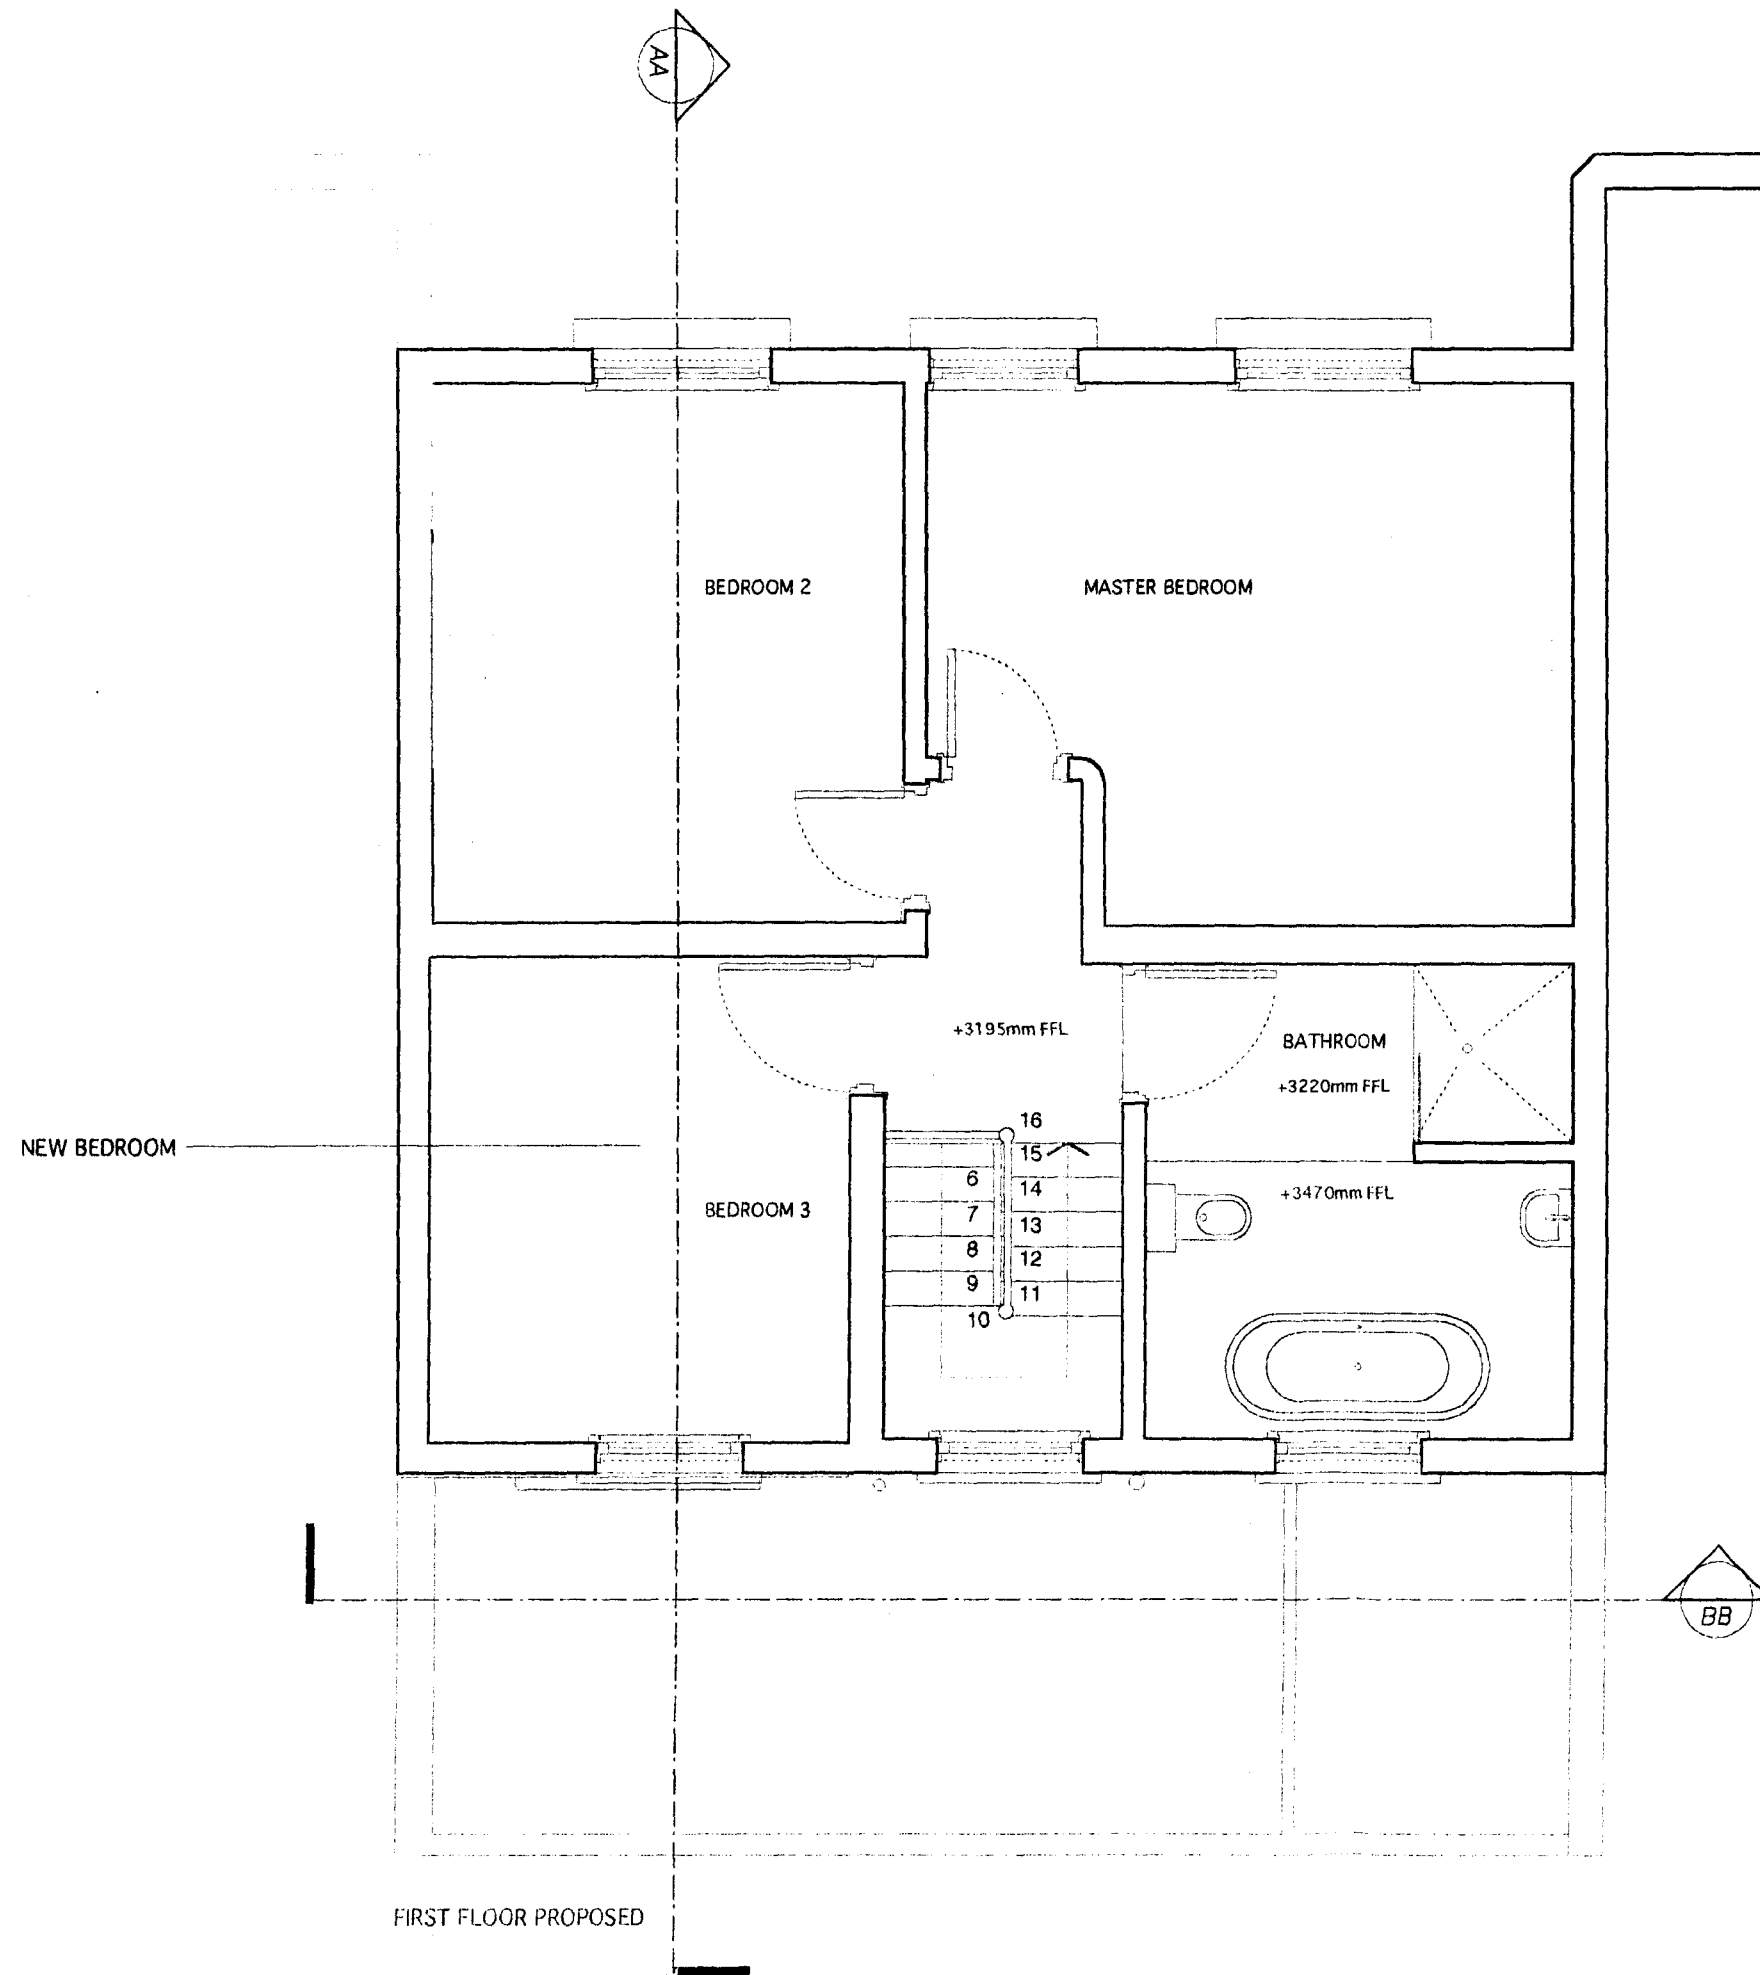

rev	date	description
1	15/10/15	15 - 18 EIMBURY WORKSHOPS SWANFIELD STREET LONDON E2 7LP
2	25/10/15	THURSTON HOUSE PROPOSED FF PLAN

041/PL/GA 02


drawn: MZ/W11 scale: 1:50 chk: date: 25/10/15

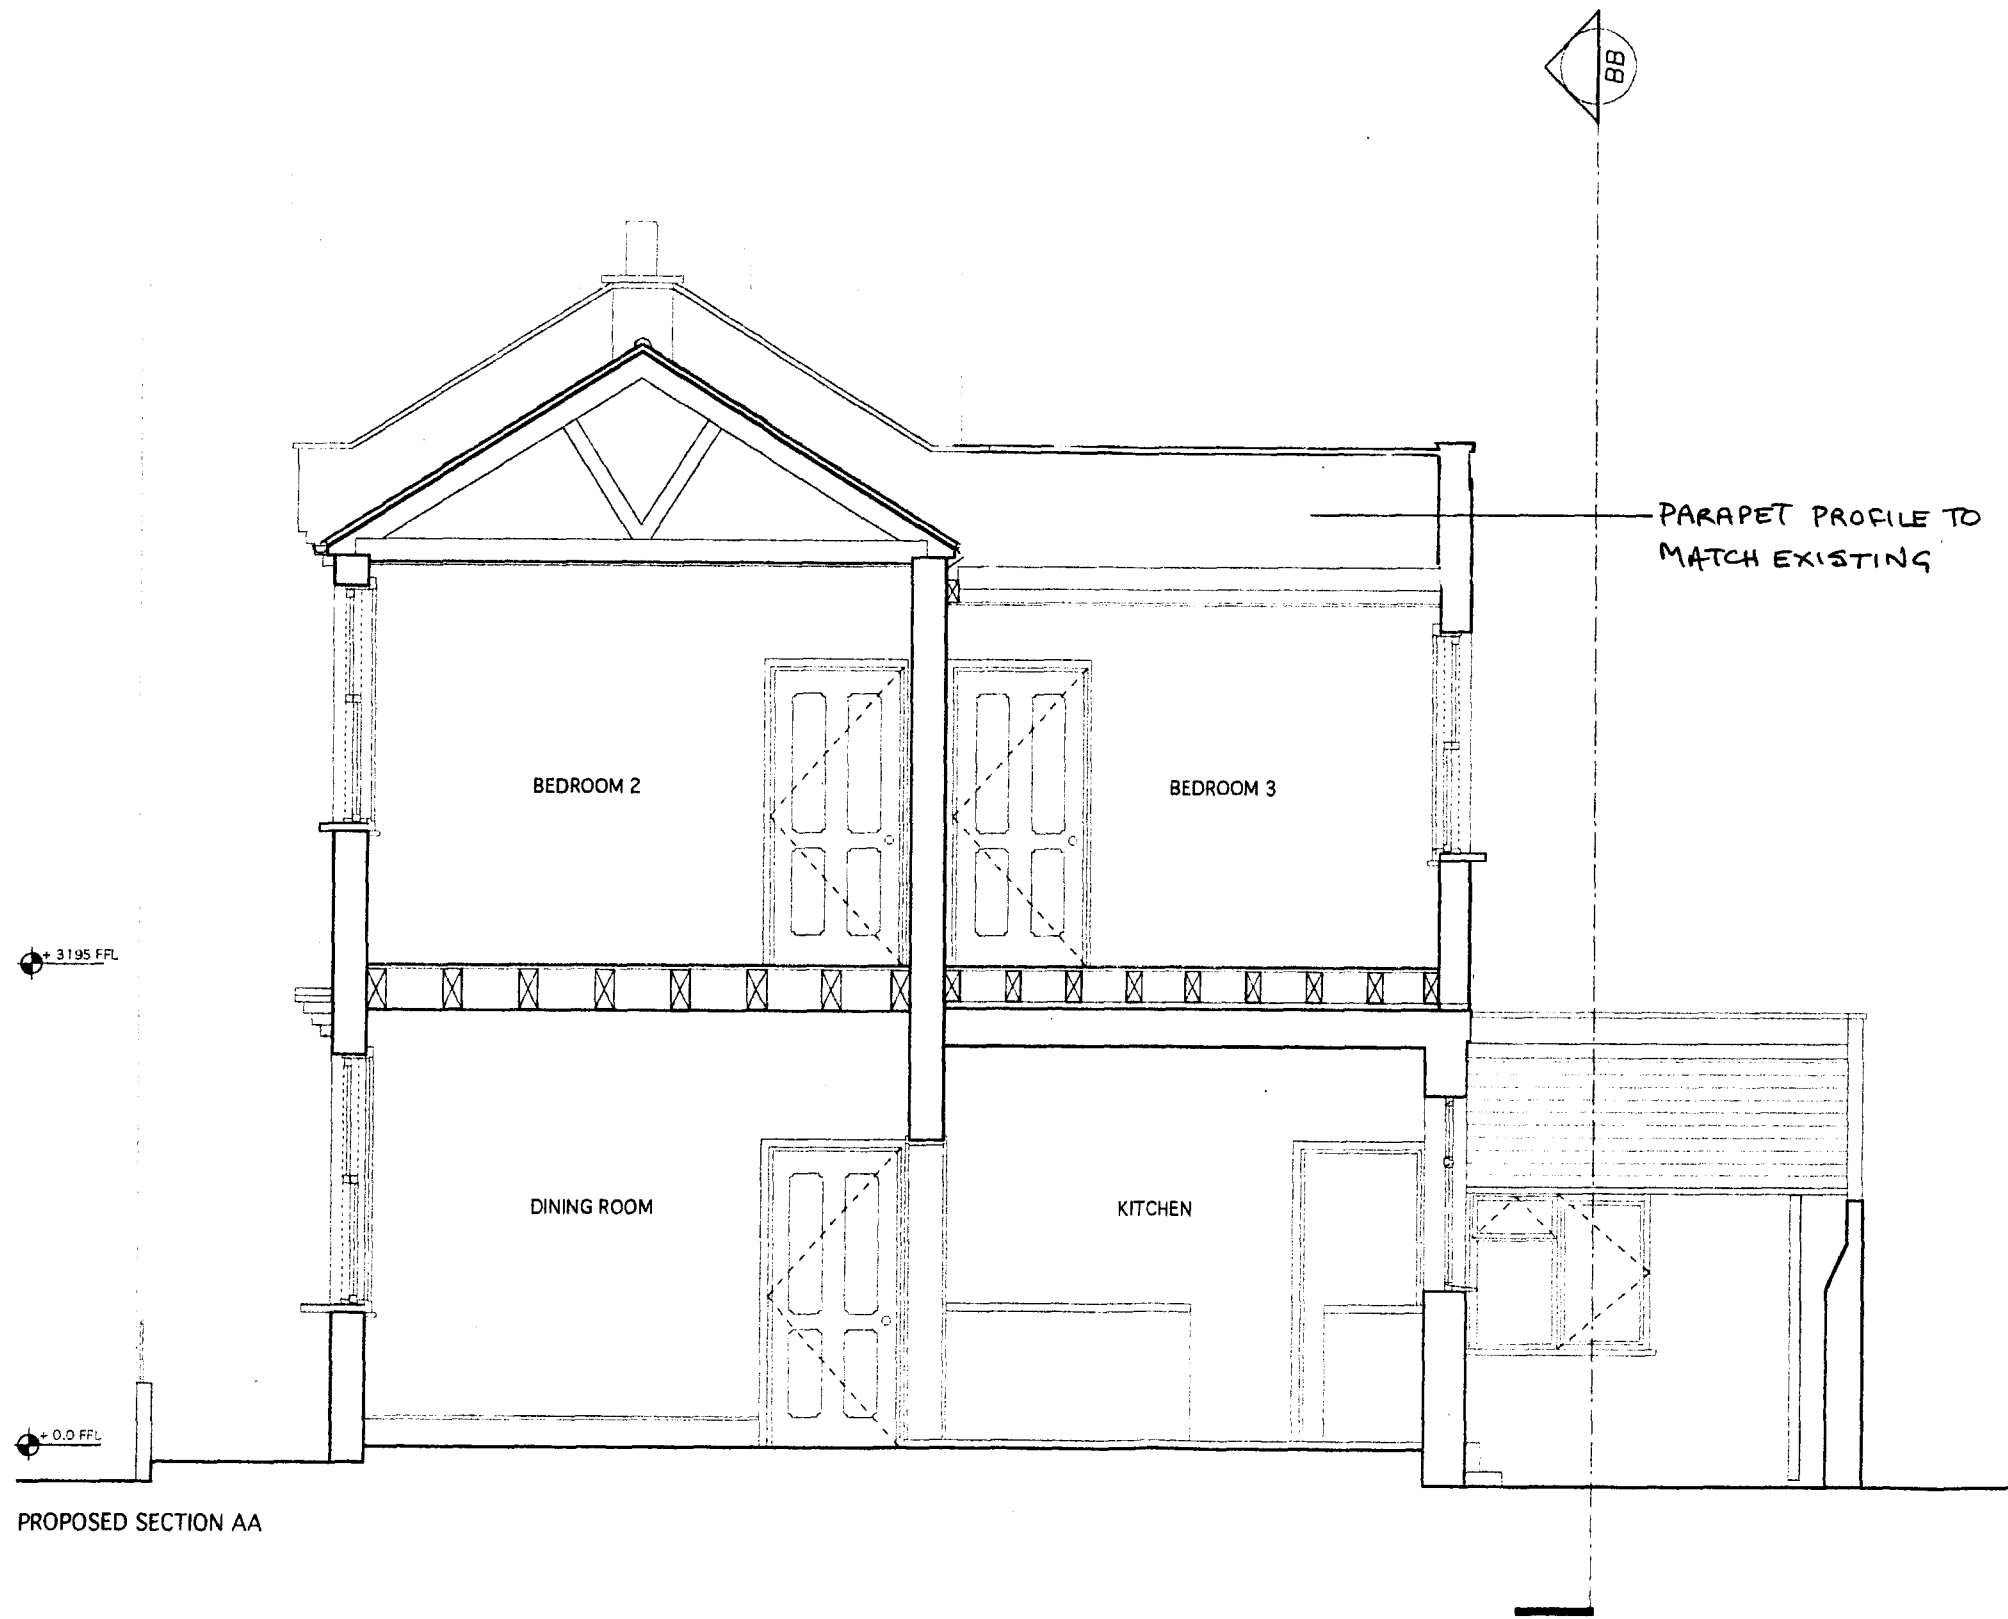

PROPOSED SECTION AA

rev	date	description
001	15.10.16	15.10.16 SUNBURY WORKSHOPS SWANFIELD STREET LONDON E2 7LF
1	04.10.17	1.444 (0.1770.07.02) 1.444 (0.1770.07.02) 1.444 (0.1770.07.02)
THURSTON HOUSE PROPOSED SECTION AA		
041/PL/GA03		
drawn: MJ/vw11	scale: 1:50	chk: date: 25/10/05

This drawing is the property of Sunbury Workshops Ltd.

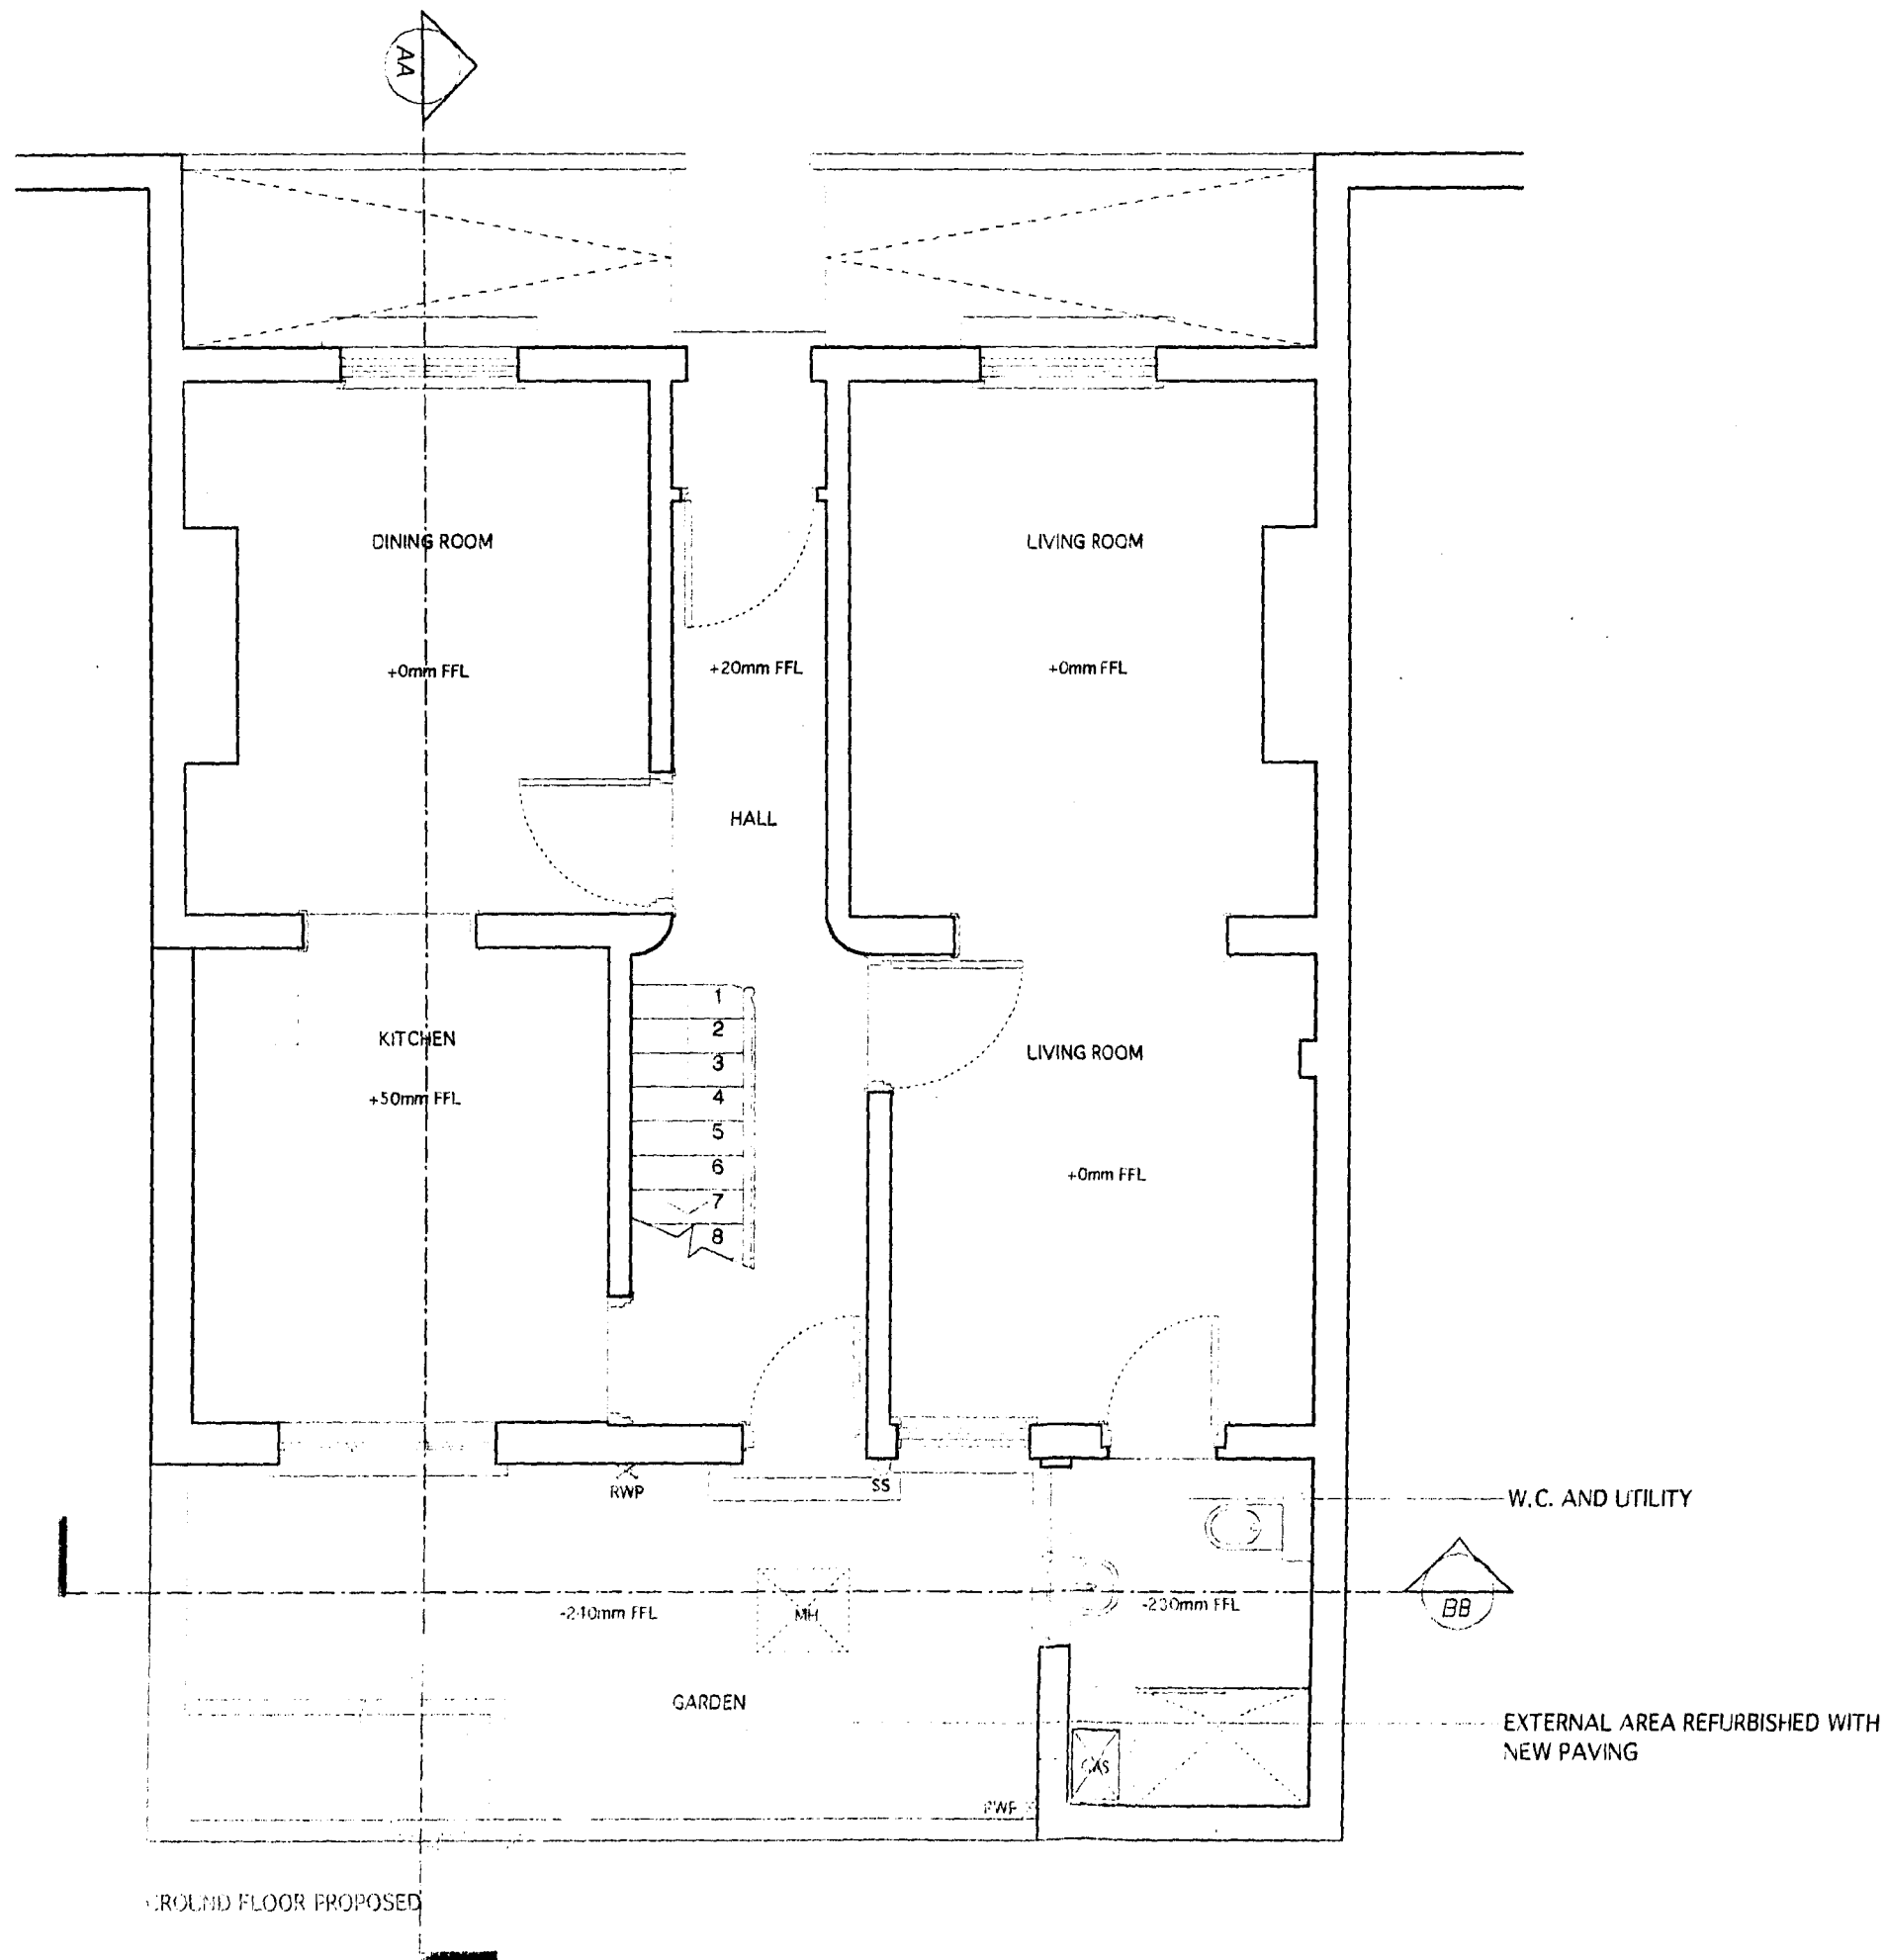

DATE	10/01/2020
BY	10/01/2020
PROJECT	10/01/2020
LOCATION	10/01/2020
THORNTON HOUSE	10/01/2020
PROPOSED QP PLAN	10/01/2020
041/PL/GA01	10/01/2020
Scale 1:100	10/01/2020