


2 Location Plan
1 : 2000

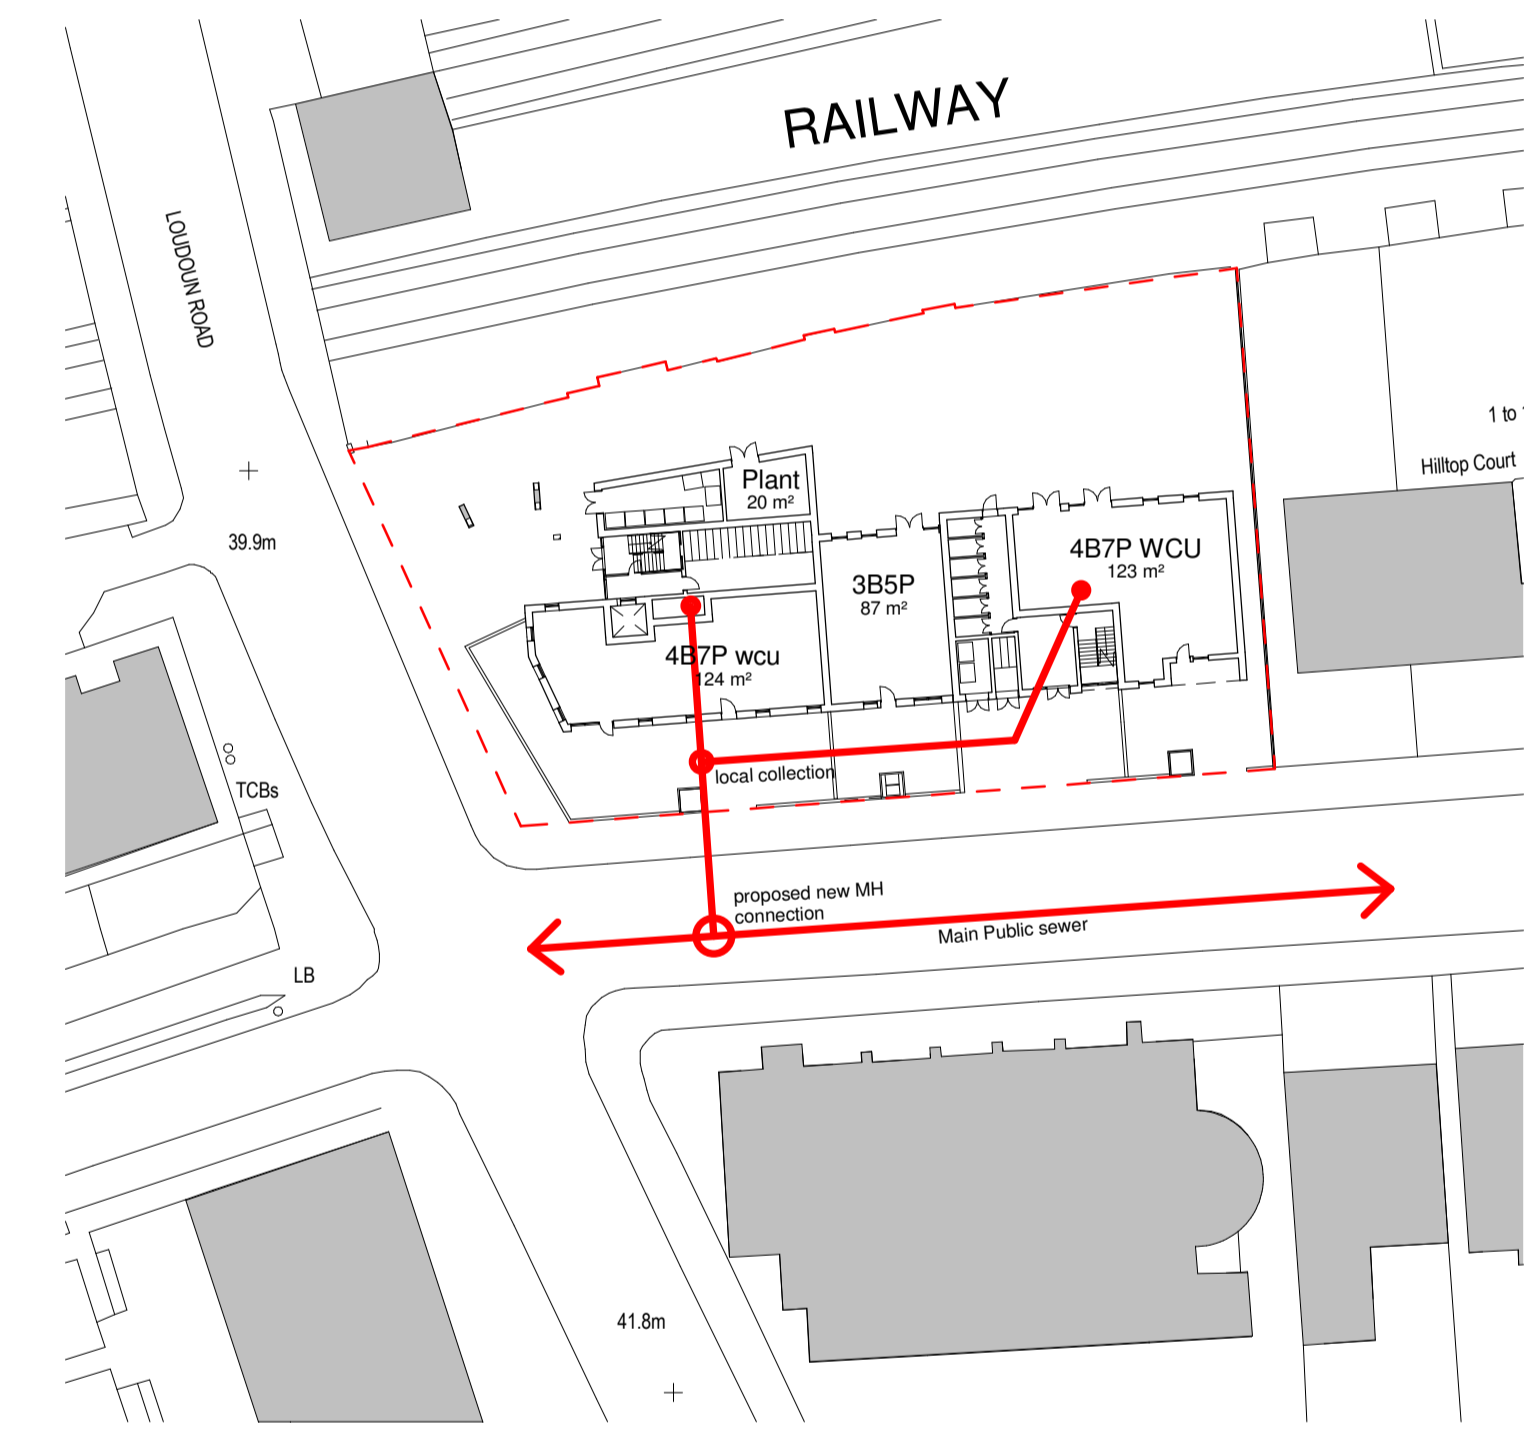

3 Indicative Waste Drainage Proposal
1 : 500

1 Site Plan
1 : 200

standard notes

1. Do not scale this drawing.
2. All dimensions must be checked on site and any discrepancies verified with the architect.
3. Unless shown otherwise, all dimensions are to structural surfaces.

THIS IS NOT A CONSTRUCTION DRAWING. IT IS UNSUITABLE FOR THE PURPOSE OF CONSTRUCTION AND MUST ON NO ACCOUNT BE USED AS SUCH.

drawing notes

revisions

P1 10.06.09 PRELIMINARY ISSUE
P2 26.06.09 ISSUED FOR PLANNING

154 LOUDOUN ROAD CAMDEN NW8

date 10/06/09	client Origin	Levitt Bernstein 1 Kingsland Passage London E8 2BB
scale As indicated	drawing Site Plan	t: 020 7275 7676 f: 020 7275 9348 w: levittbernstein.co.uk e: post@levittbernstein.co.uk
drawn TL	checked SBN	drawing number 2811 · D · 100
rev P2	Levitt Bernstein	

C:\Users\see-beng.ng\Documents\revit\Loudoun Road NW8 SBN01.rvt