



EXISTING ROOF TO BE OVERHAULED & RETAINED
 DAMAGED OR BROKEN TILES TO BE REPLACED
 WITH SECONDHAND TO MATCH EXISTING
 NEW LEAD FLASHINGS THROUGHOUT
 BROKEN TERRACOTTA RIDGE TILES
 TO BE COPIED & REPLACE
 REPLACE FINIAL TO MATCH

EXISTING CHIMNEY
 RETAINED

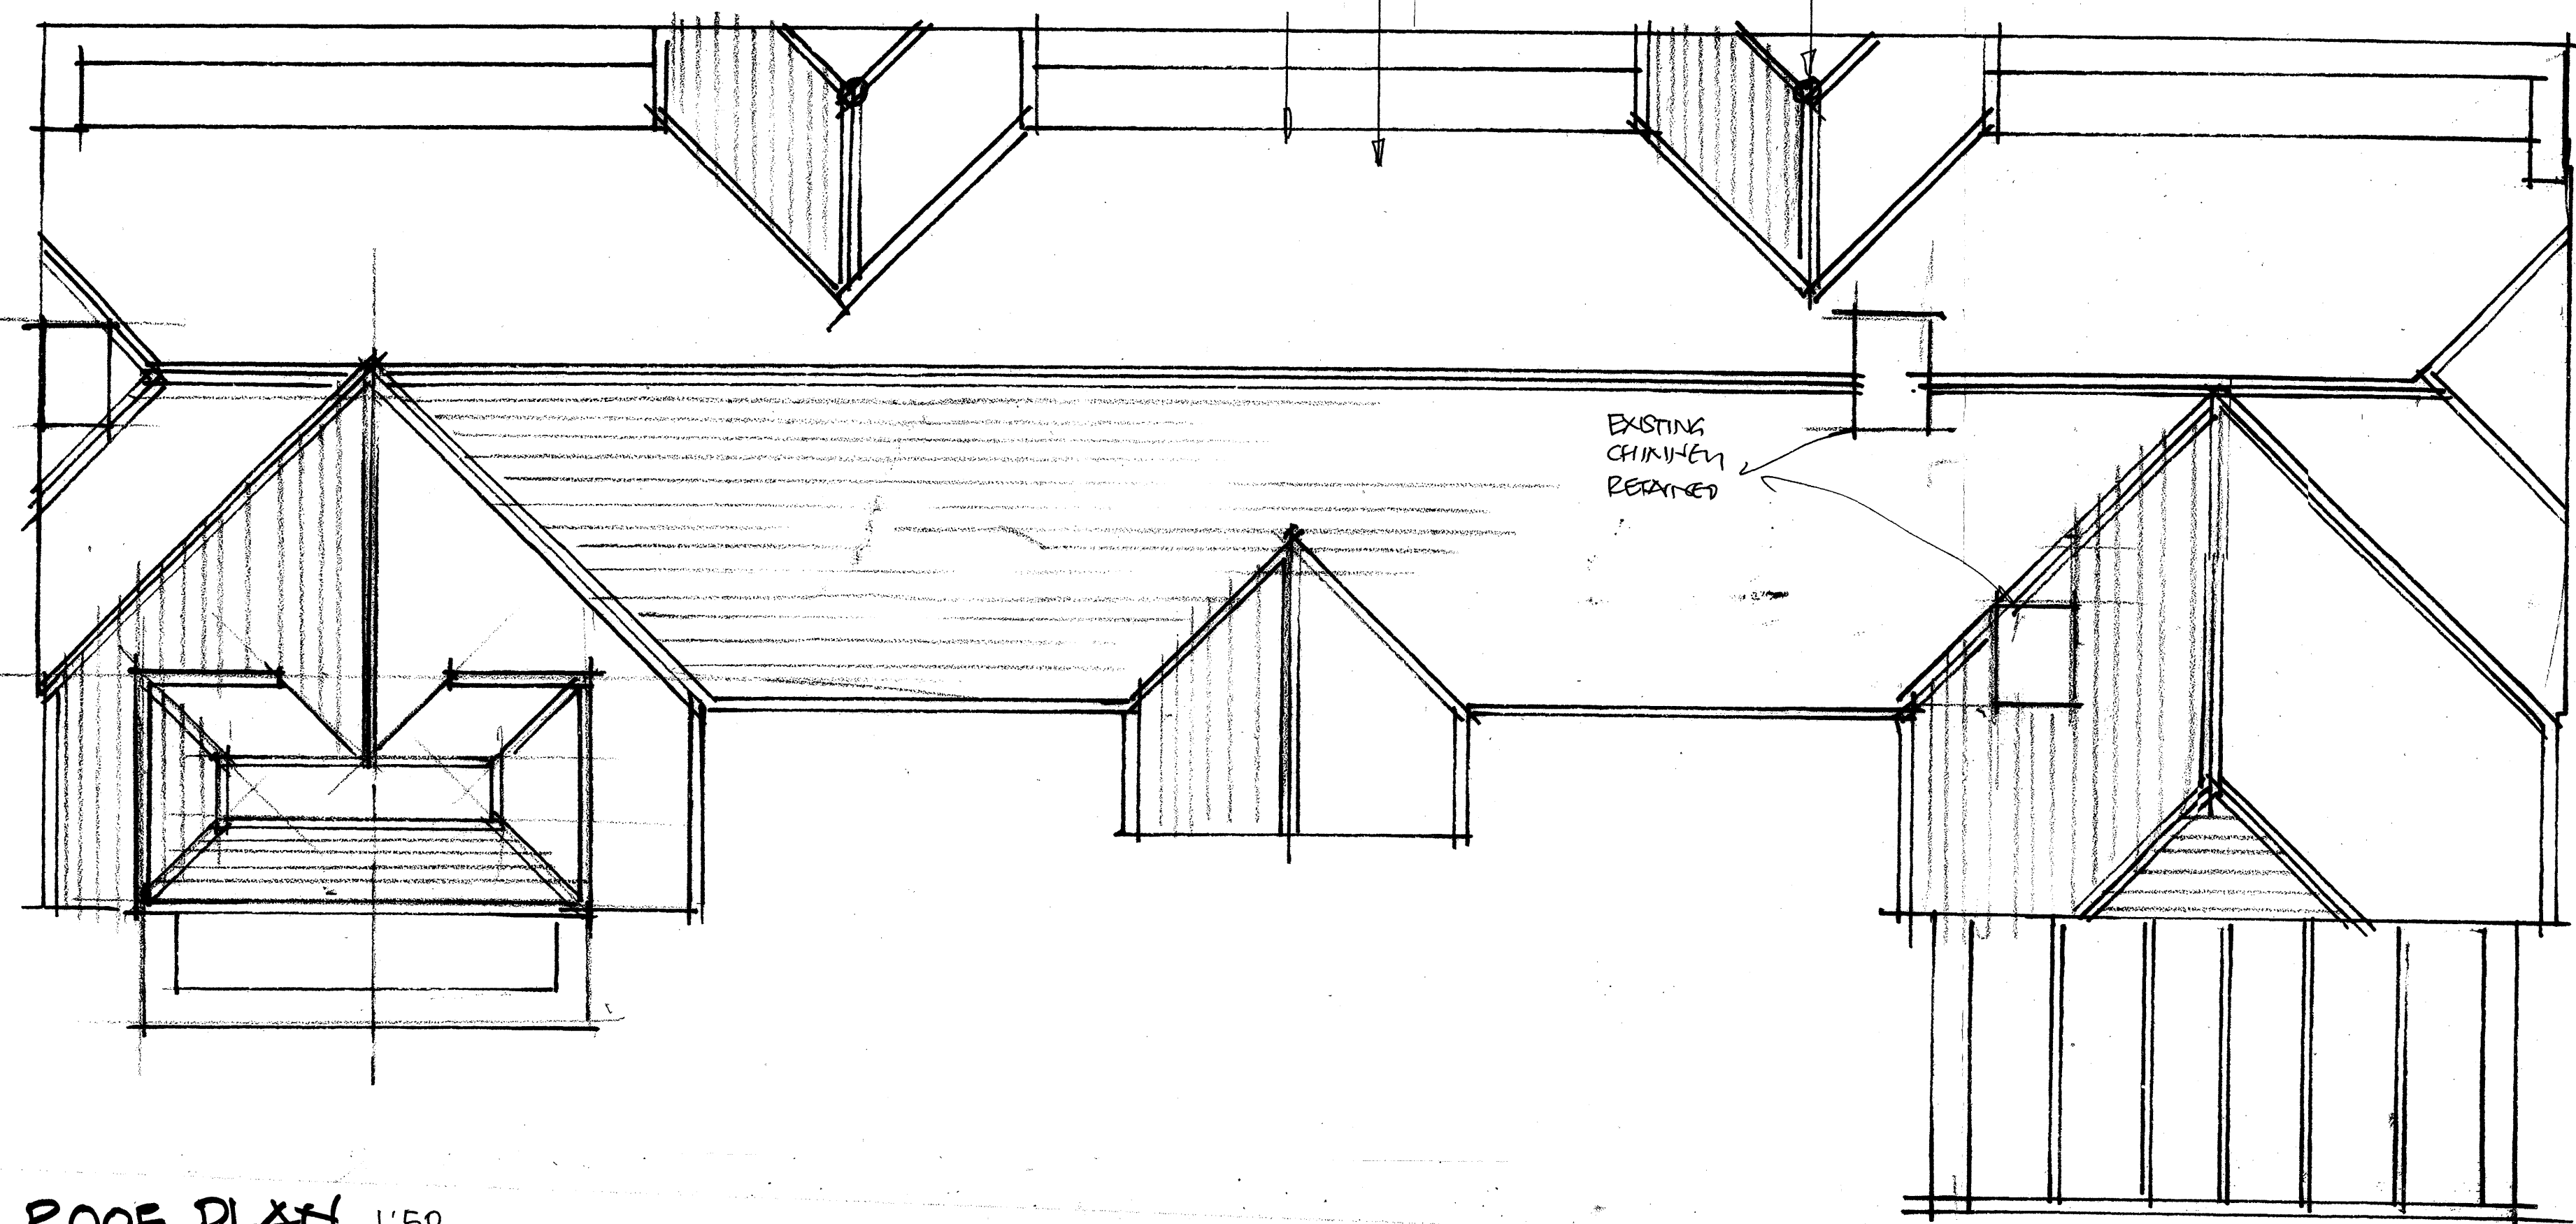

ROOF PLAN 1:50

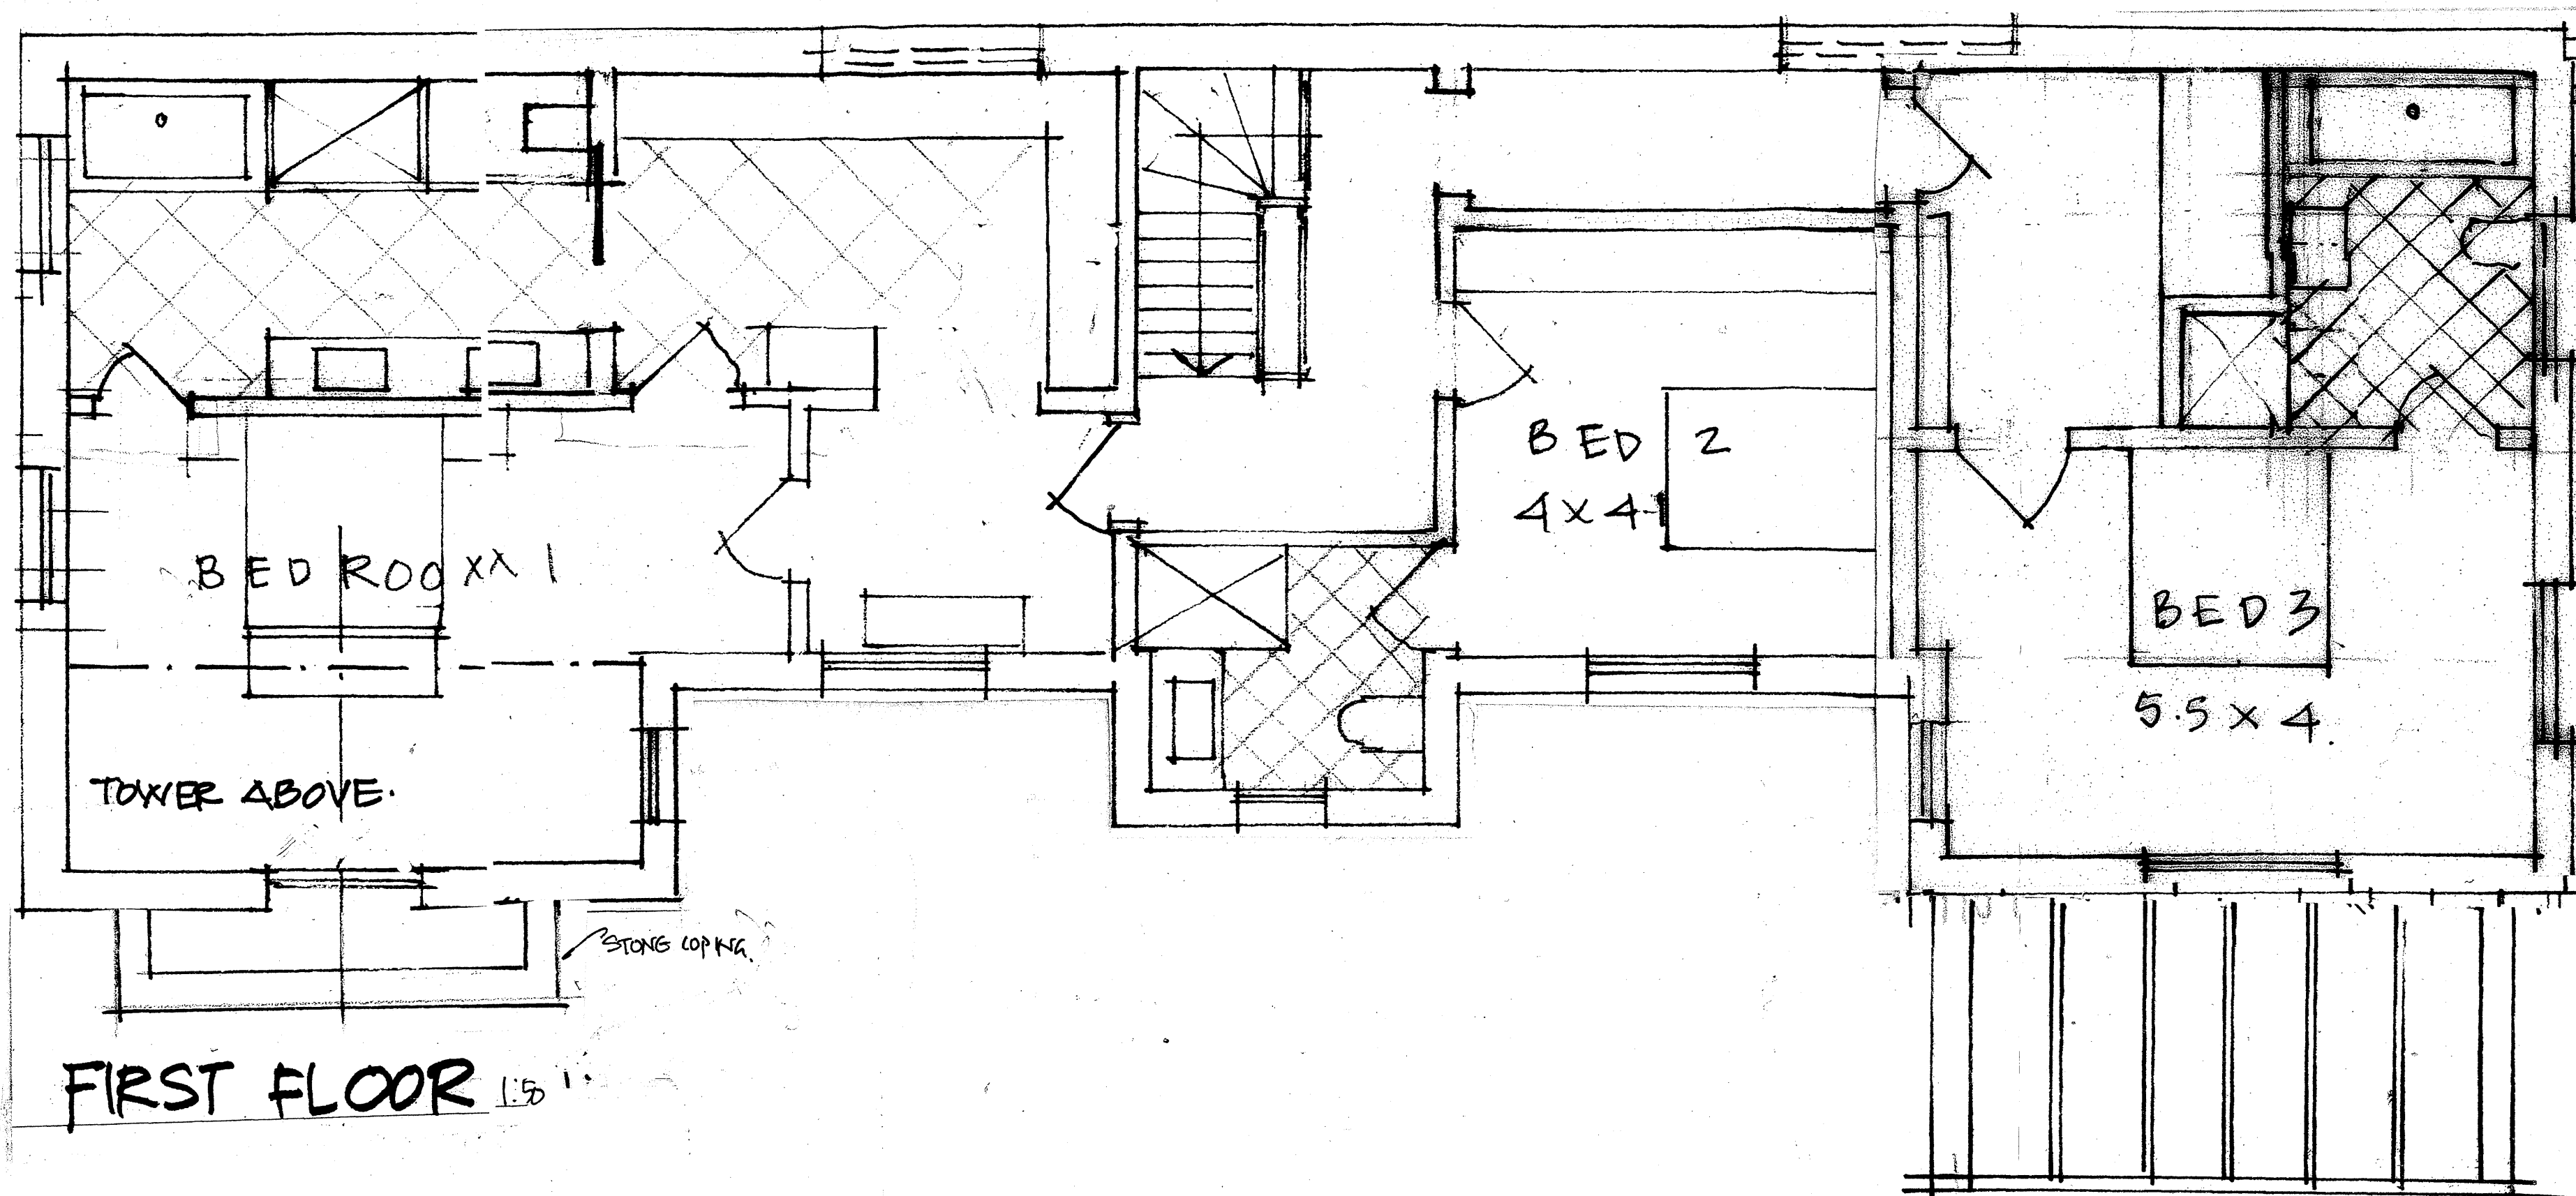

FIRST FLOOR 1:50

REV. 14 ACCORDANCE WITH
 A JUNE 09, CAMDEN COMMENTS

Lincoln & Campbell Associates Ltd.
 Architecture & Conservation.
 4 Elm Mews, Chesey Road
 London NW3 2NF
 Tel: +44 (0)20 7485 7442
 Fax: +44 (0)20 7267 9779
 e-mail: lin@lincolnandcampbell.com

Project:
**COACH HOUSE
 KENWOOD PLACE**
 Drawing:
**PROPOSED FIRST FLOOR
 & ROOF PLAN**

Scale	Drawn	Checked	Date
1:50			11/09/09
Job No	Qty No	Rev	
955	21	A	