


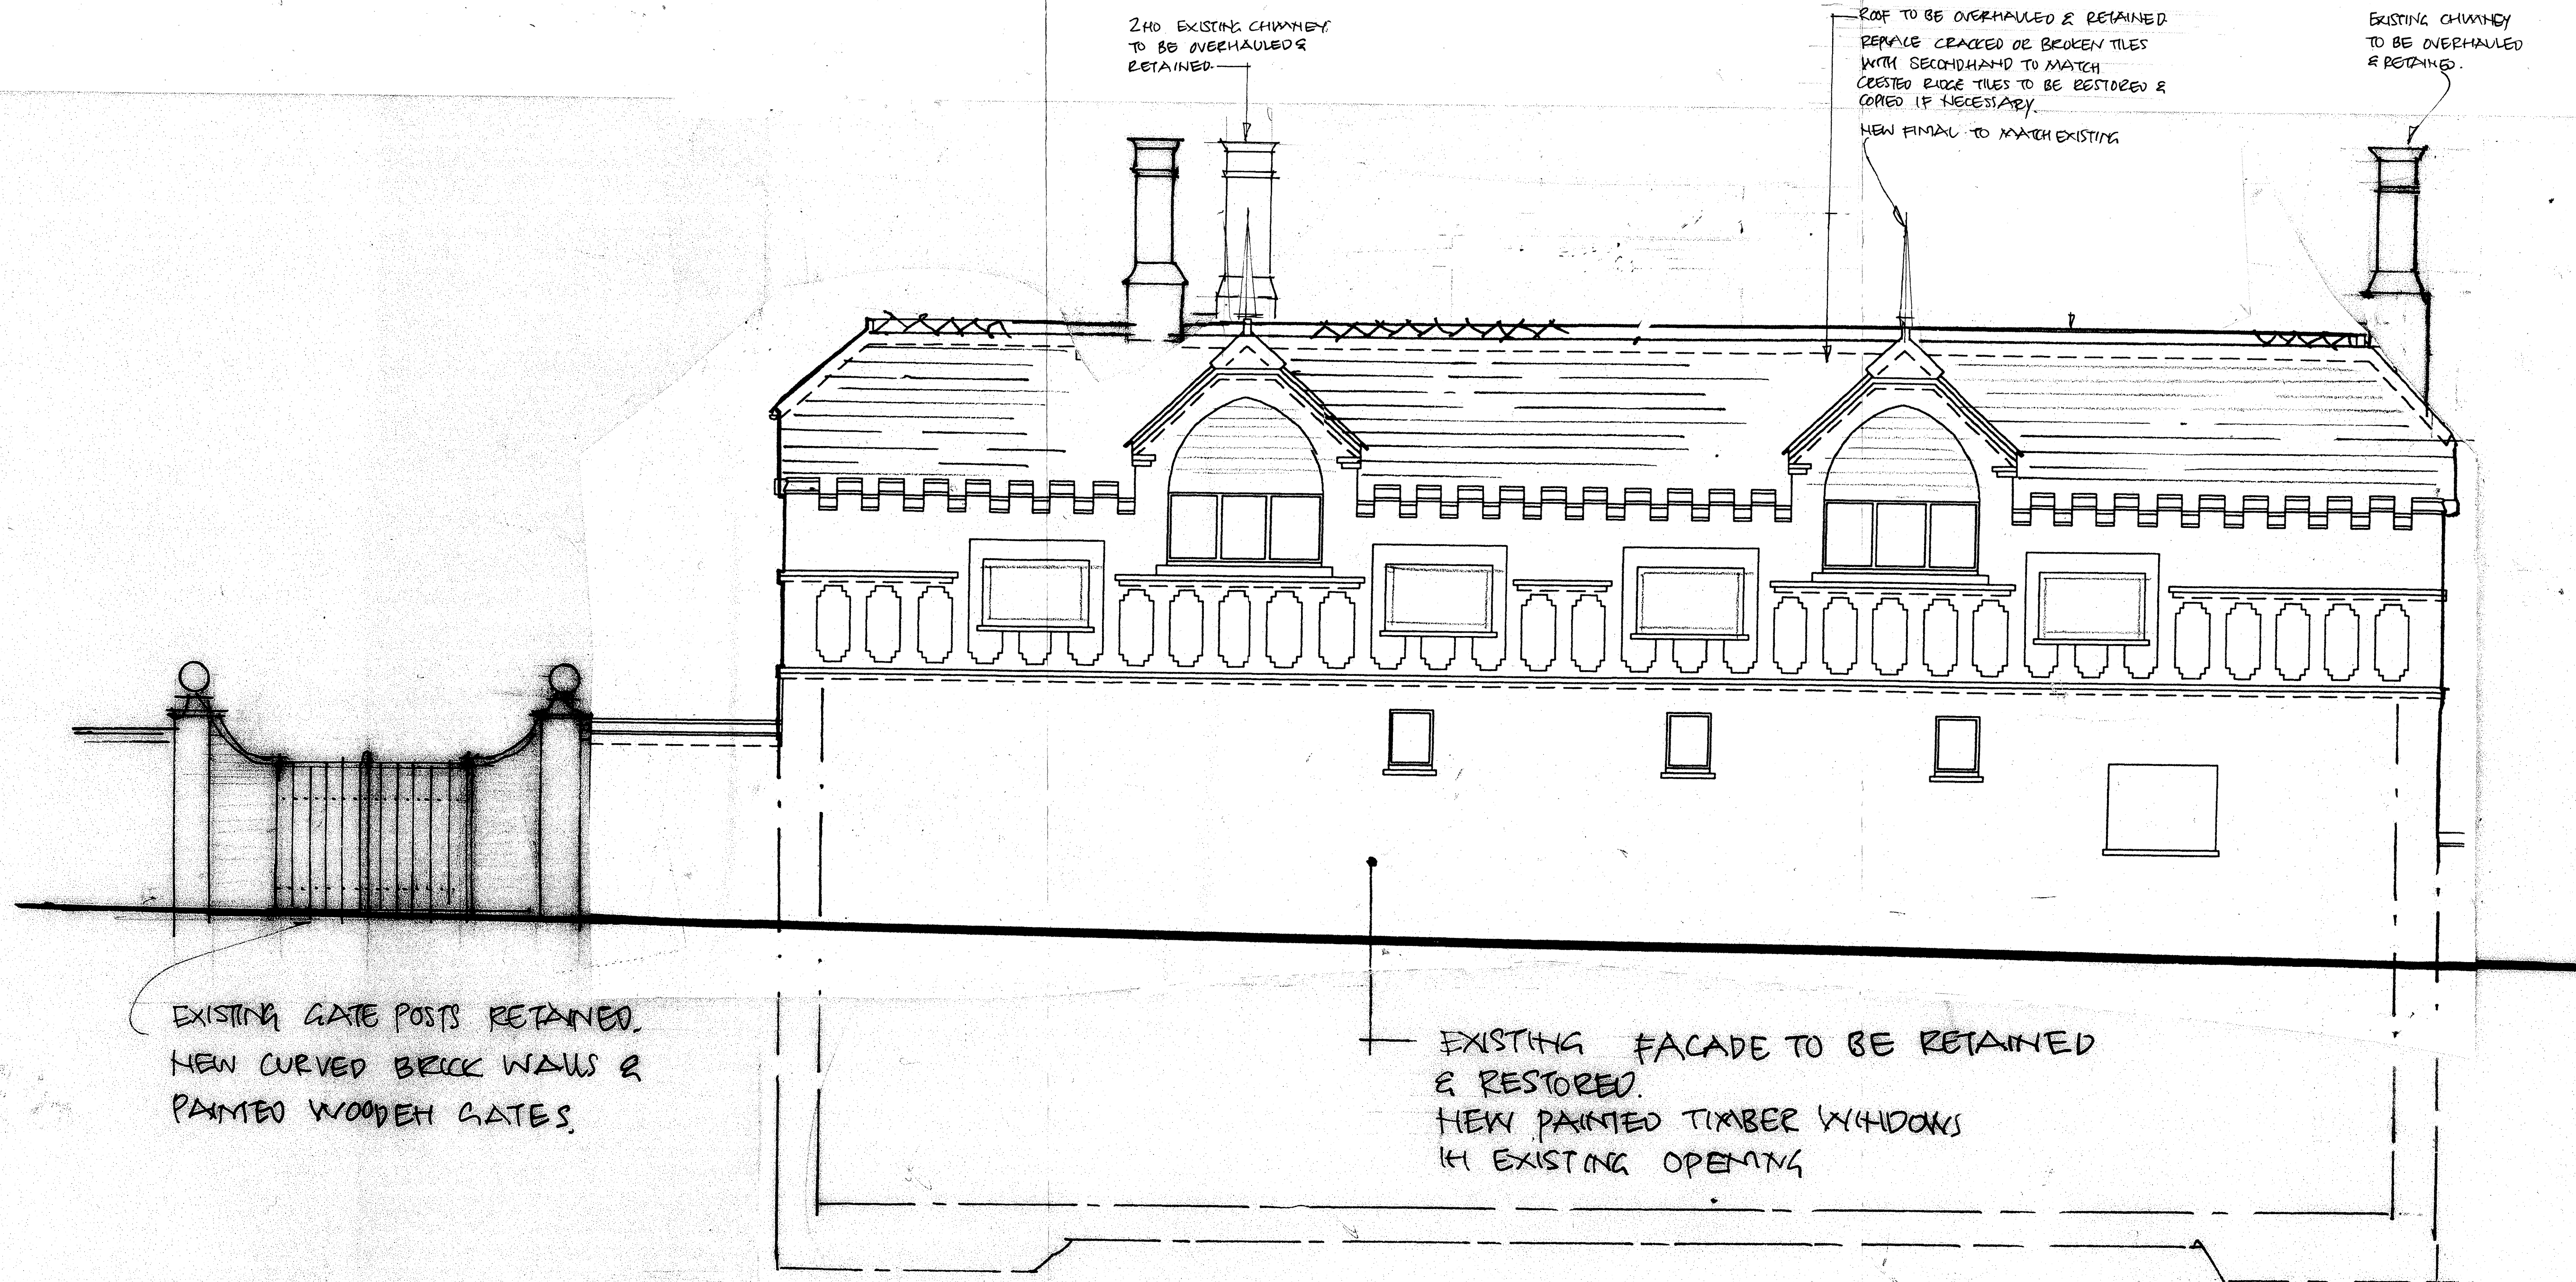

NORTH ELEVATION 1:100

Lincoln & Campbell Associates Ltd. Architecture & Conservation. 4 Elm Grove, Cressy Road London NW2 2BA Tel: +44 (0)20 7485 7442 Fax: +44 (0)20 7261 9779 e-mail: mail@lincolncampbell.com			
Project: COACH HOUSE KELWOOD PLACE			
Drawing: PROPOSED NORTH ELEVATION			
Scale 1:50	Drawn	Checked	Date Nov 9
Job No 955	Dwg No 23	Rev A	

REV. A. ROOF TO BE RETAINED.
ADDITIONAL CHIMNEY TO BE
RETAINED