



NOTES:



All Floor finishes to be removed.
Except bedroom & lounge.
Except 3rd floor landing if
covered with coir?

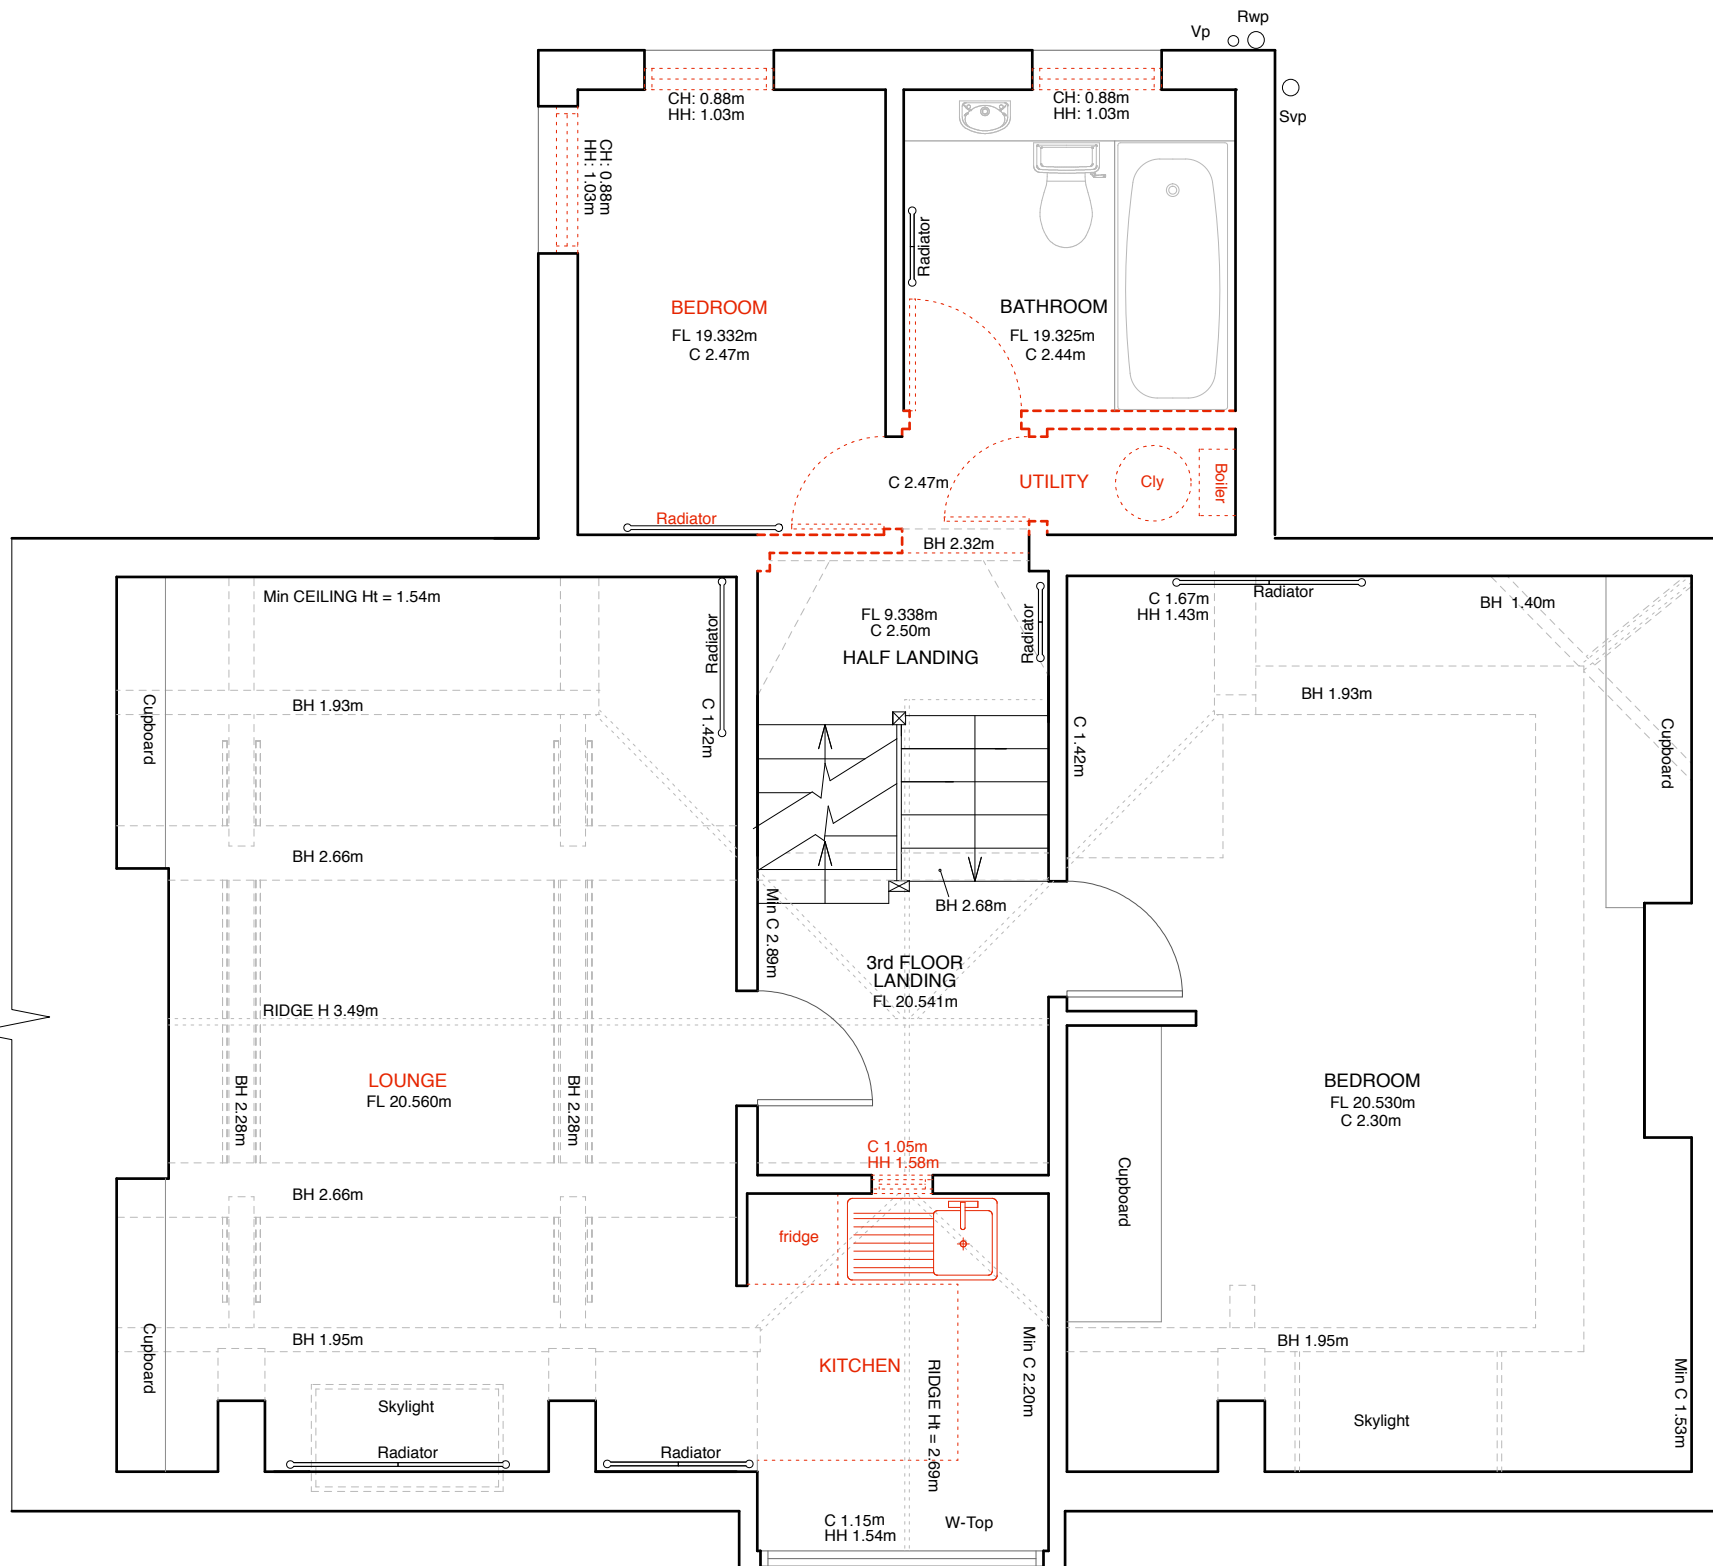

01. 3rd Floor Plan

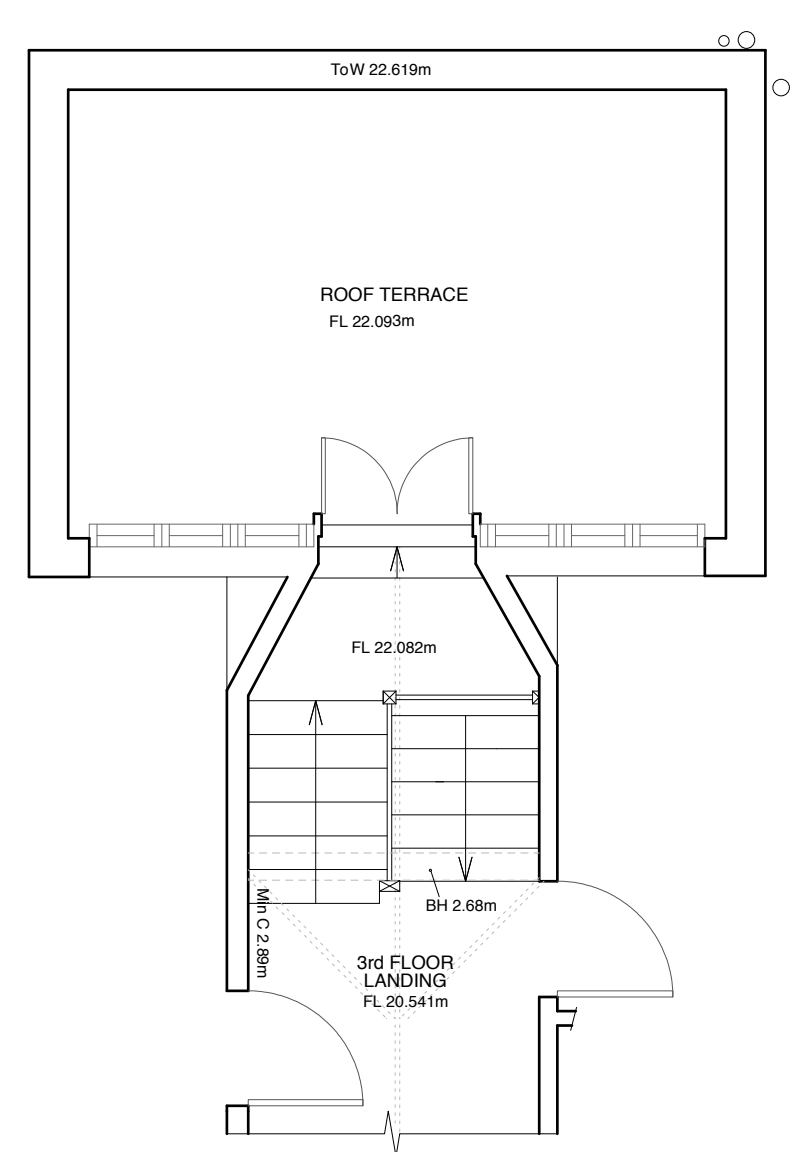

02. Roofterrace

 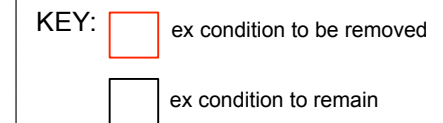

TITLE:	Existing 3rd Floor Plan & Roofterrace			A101	REV: PL
PROJECT:	South Hill Park	SCALE: 1:50	PAPER: A3	DATE: 26 MAY 09	
		SANYA POLESCUK ARCHITECTS 8A BAYNES MEWS LONDON NW3 5BH T:0207 4318580 F:0207 435 8341 e-mail:enquiries@polescukarchitects.com			