
 


KEY:  new walls
 ex condition to remain

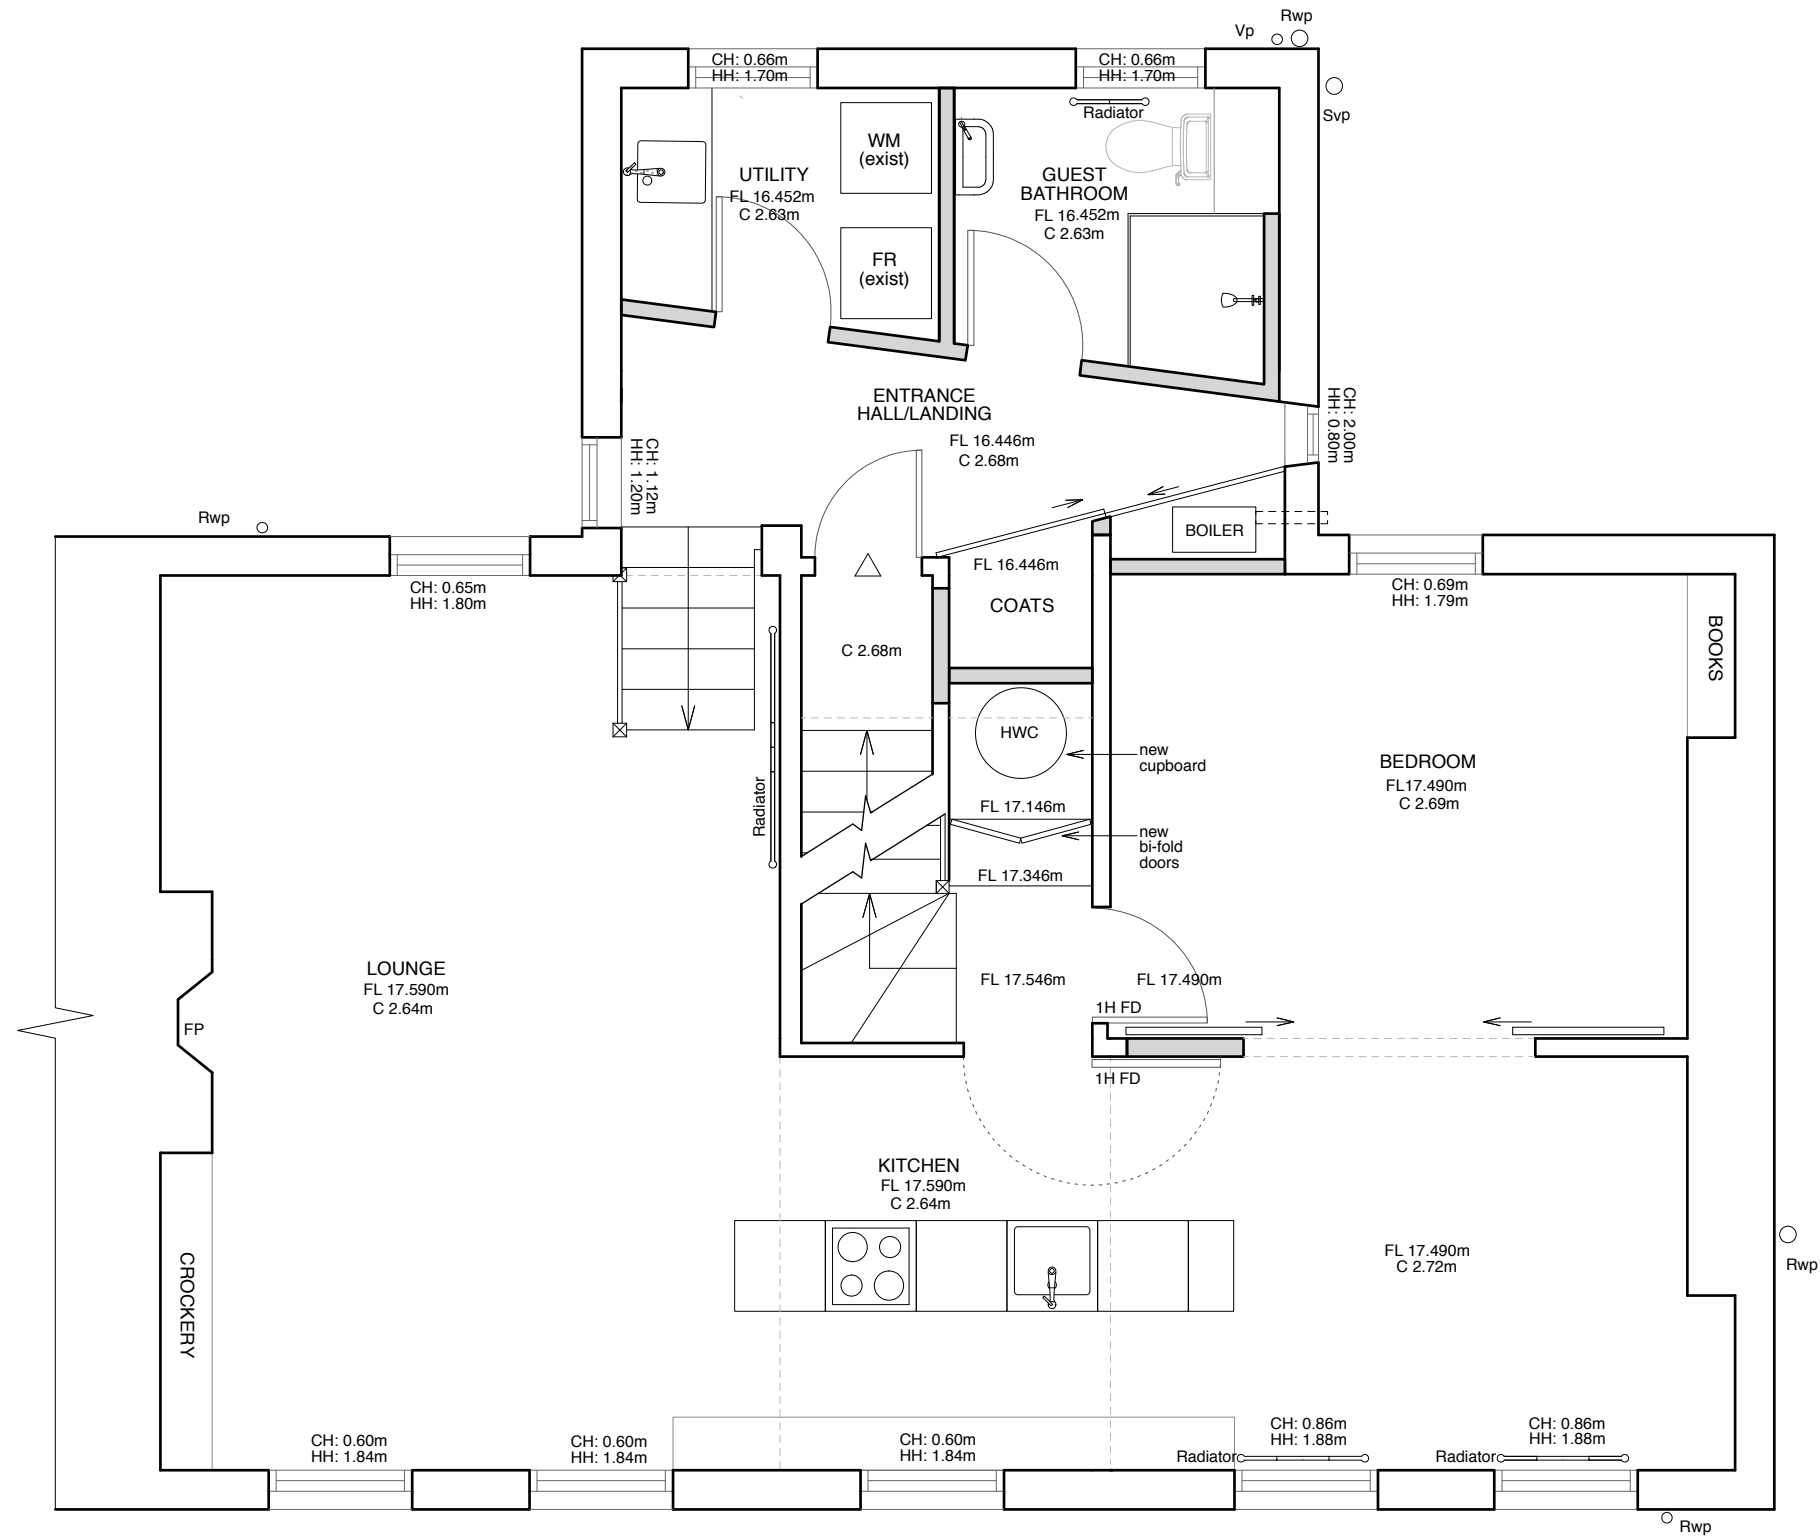

TITLE:	Proposed 2nd Floor Plan / Entrance			A102	REV: PL
	PROJECT:	South Hill Park	SCALE: 1:50	PAPER: A3	DATE: 26 MAY 09
SANYA POLESCUK ARCHITECTS 8A BAYNES MEWS LONDON NW3 5BH T:0207 4318580 F:0207 435 8341 e-mail:enquiries@polescukarchitects.com					