



KEY:  new walls
 ex condition to remain

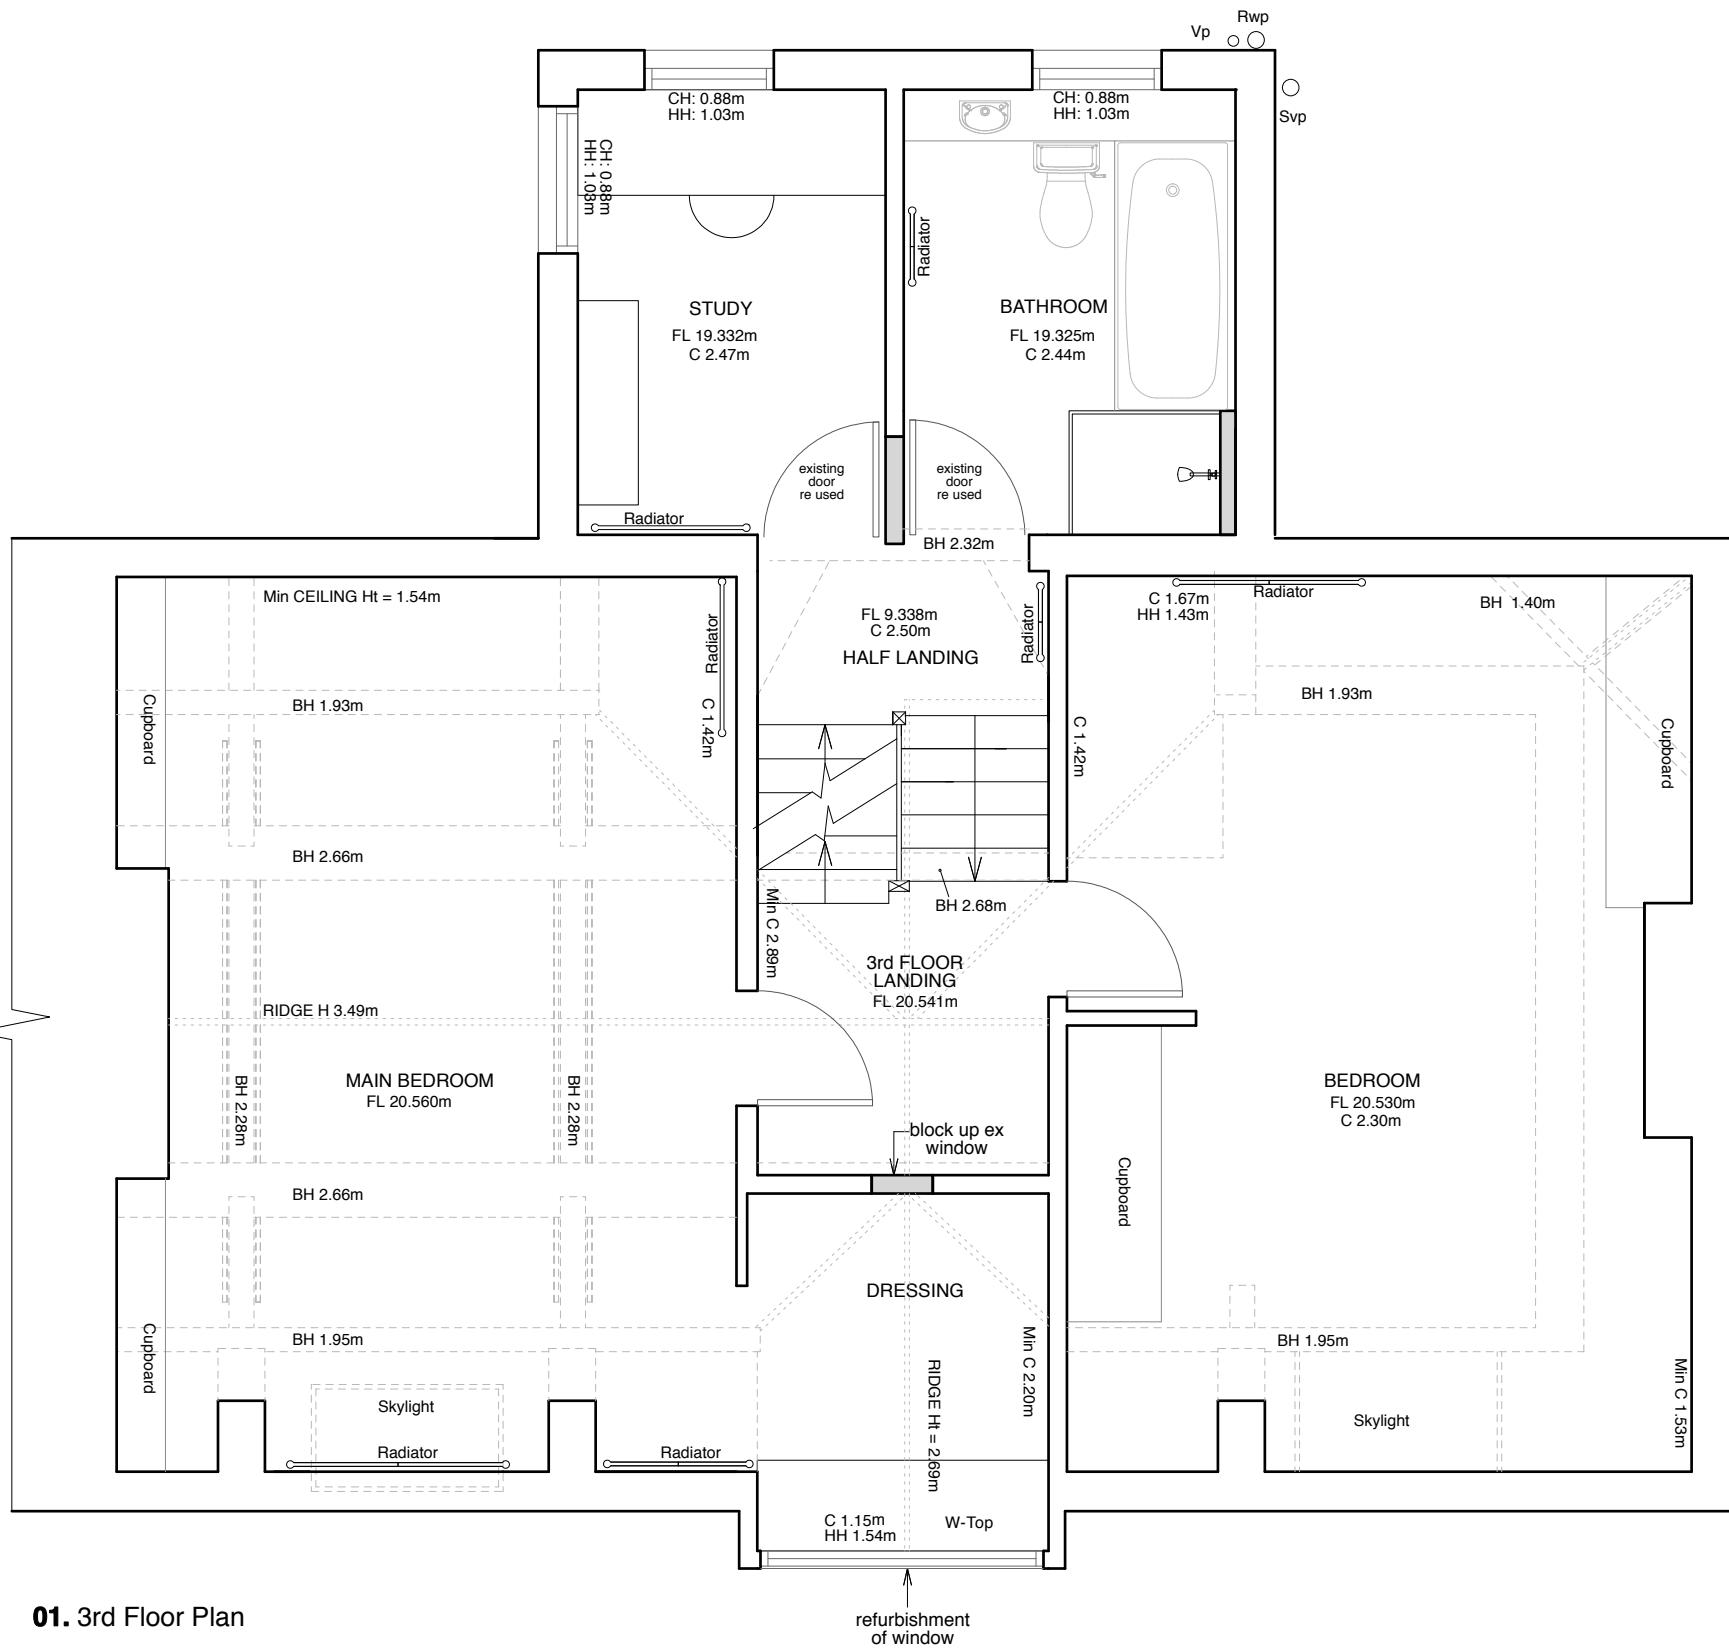

02. Roofterrace

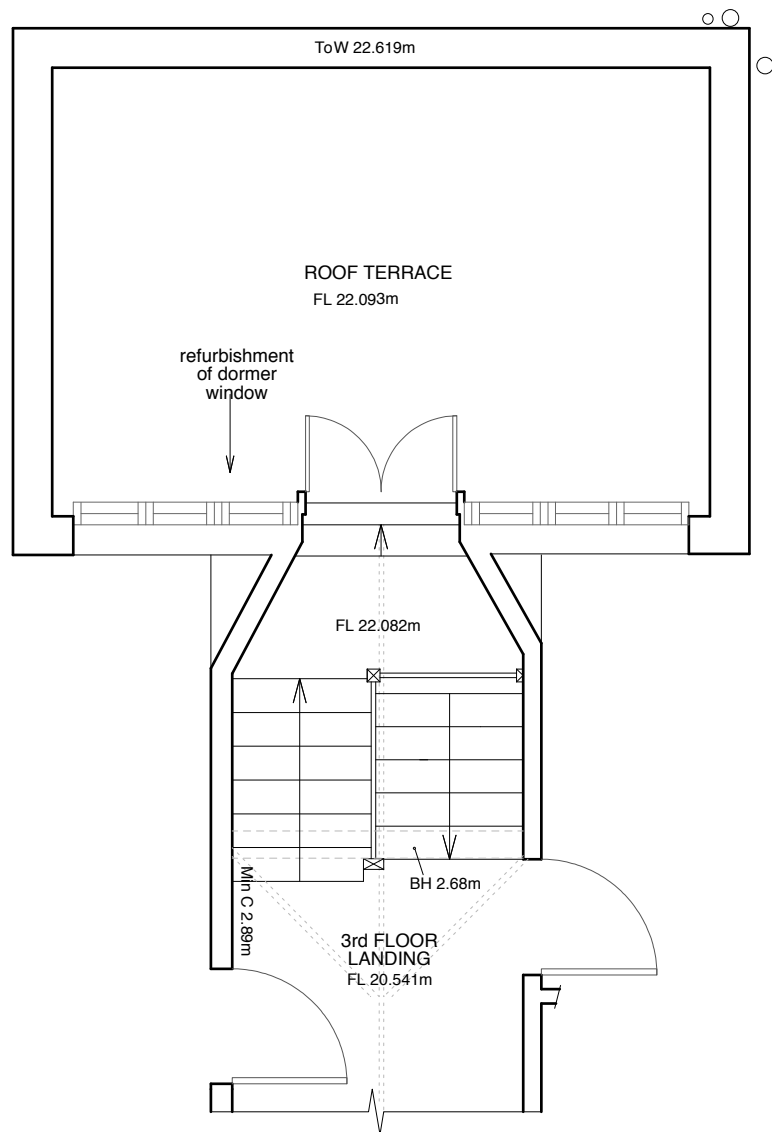

TITLE: Proposed 3rd Floor Plan & Roofterrace

PROJECT: South Hill Park

PAPER: A3

SCALE: 1:50

A103

REV: PL

DATE: 26 MAY 09

SANYA POLESCUK ARCHITECTS
8A BAYNES MEWS LONDON NW3 5BH T:0207 4318580
F:0207 435 8341 e-mail:enquiries@polescukarchitects.com