




KEY:
- - - application site

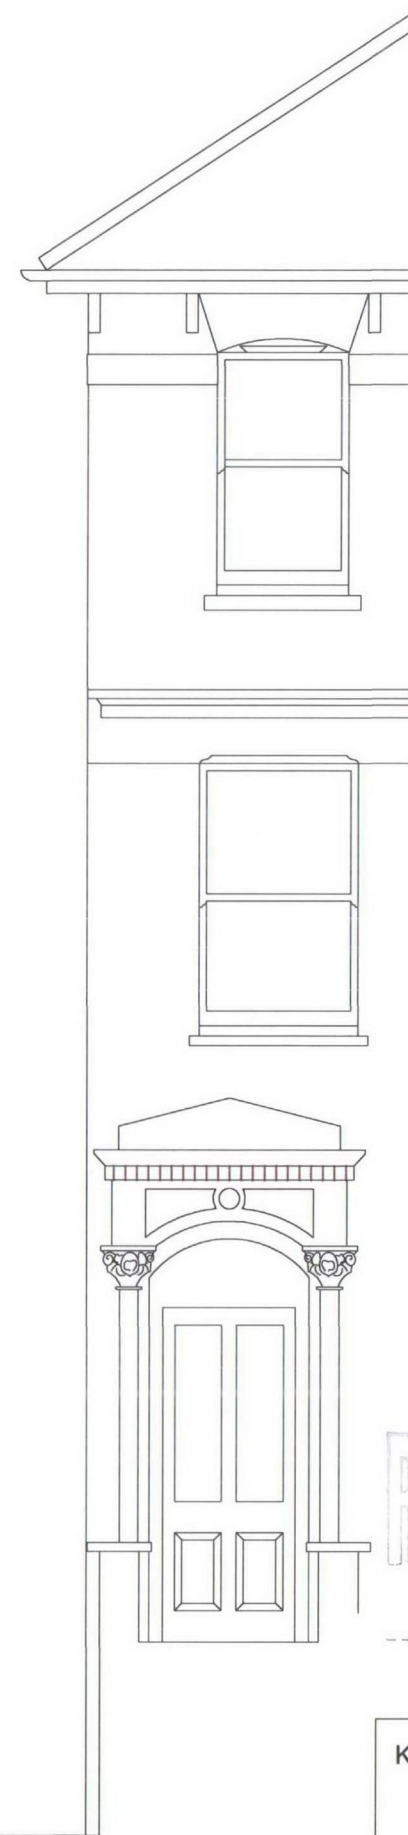

TITLE: Existing Front Elevation

PROJECT: South Hill Park

A200

REV: PL1

DATE: 18 JUN 09

PAPER: A3

SCALE: 1:50

SANYA POLESCUK ARCHITECTS
8A BAYNES MEWS LONDON NW3 5BH T:0207 4318580
F:0207 435 8341 e-mail:enquiries@polescukarchitects.com