



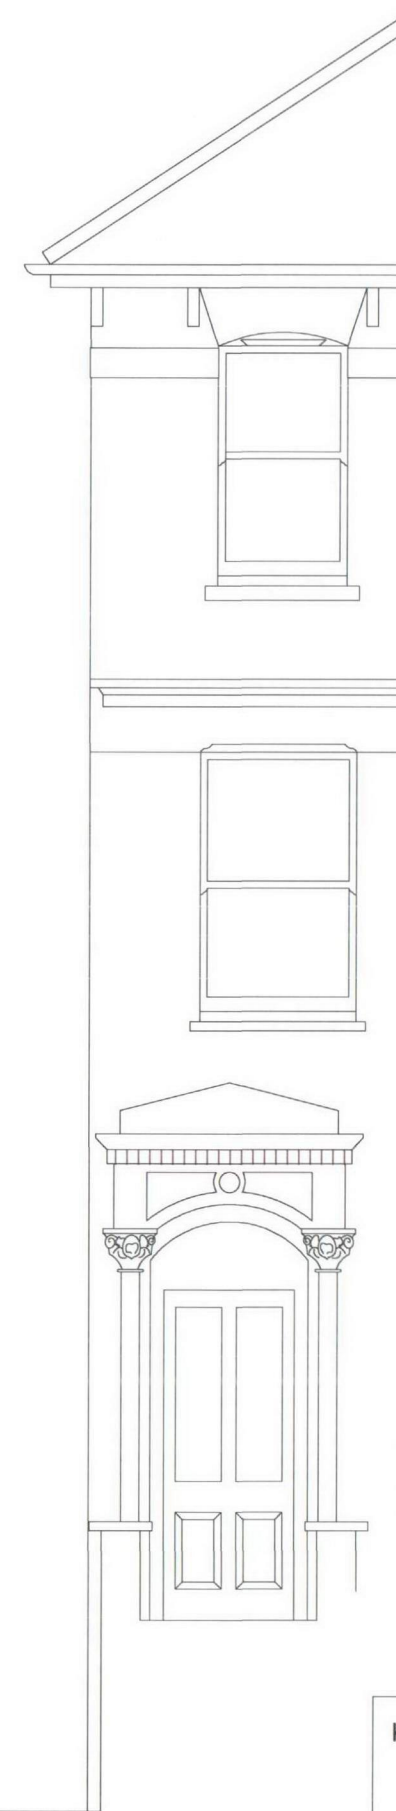

RECEIVED
18 JUN 2009

KEY:
- - - application site

 

TITLE: Proposed Front Elevation	A203		REV: PL1	SANYA POLESCUK ARCHITECTS 8A BAYNES MEWS LONDON NW3 5BH T:0207 4318580 F:0207 435 8341 e-mail:enquiries@polescukarchitects.com
	DATE: 18 JUN 09			
PROJECT: South Hill Park	SCALE: 1:50	PAPER: A3		