




01. LOCATION PLAN / SCALE 1:1250

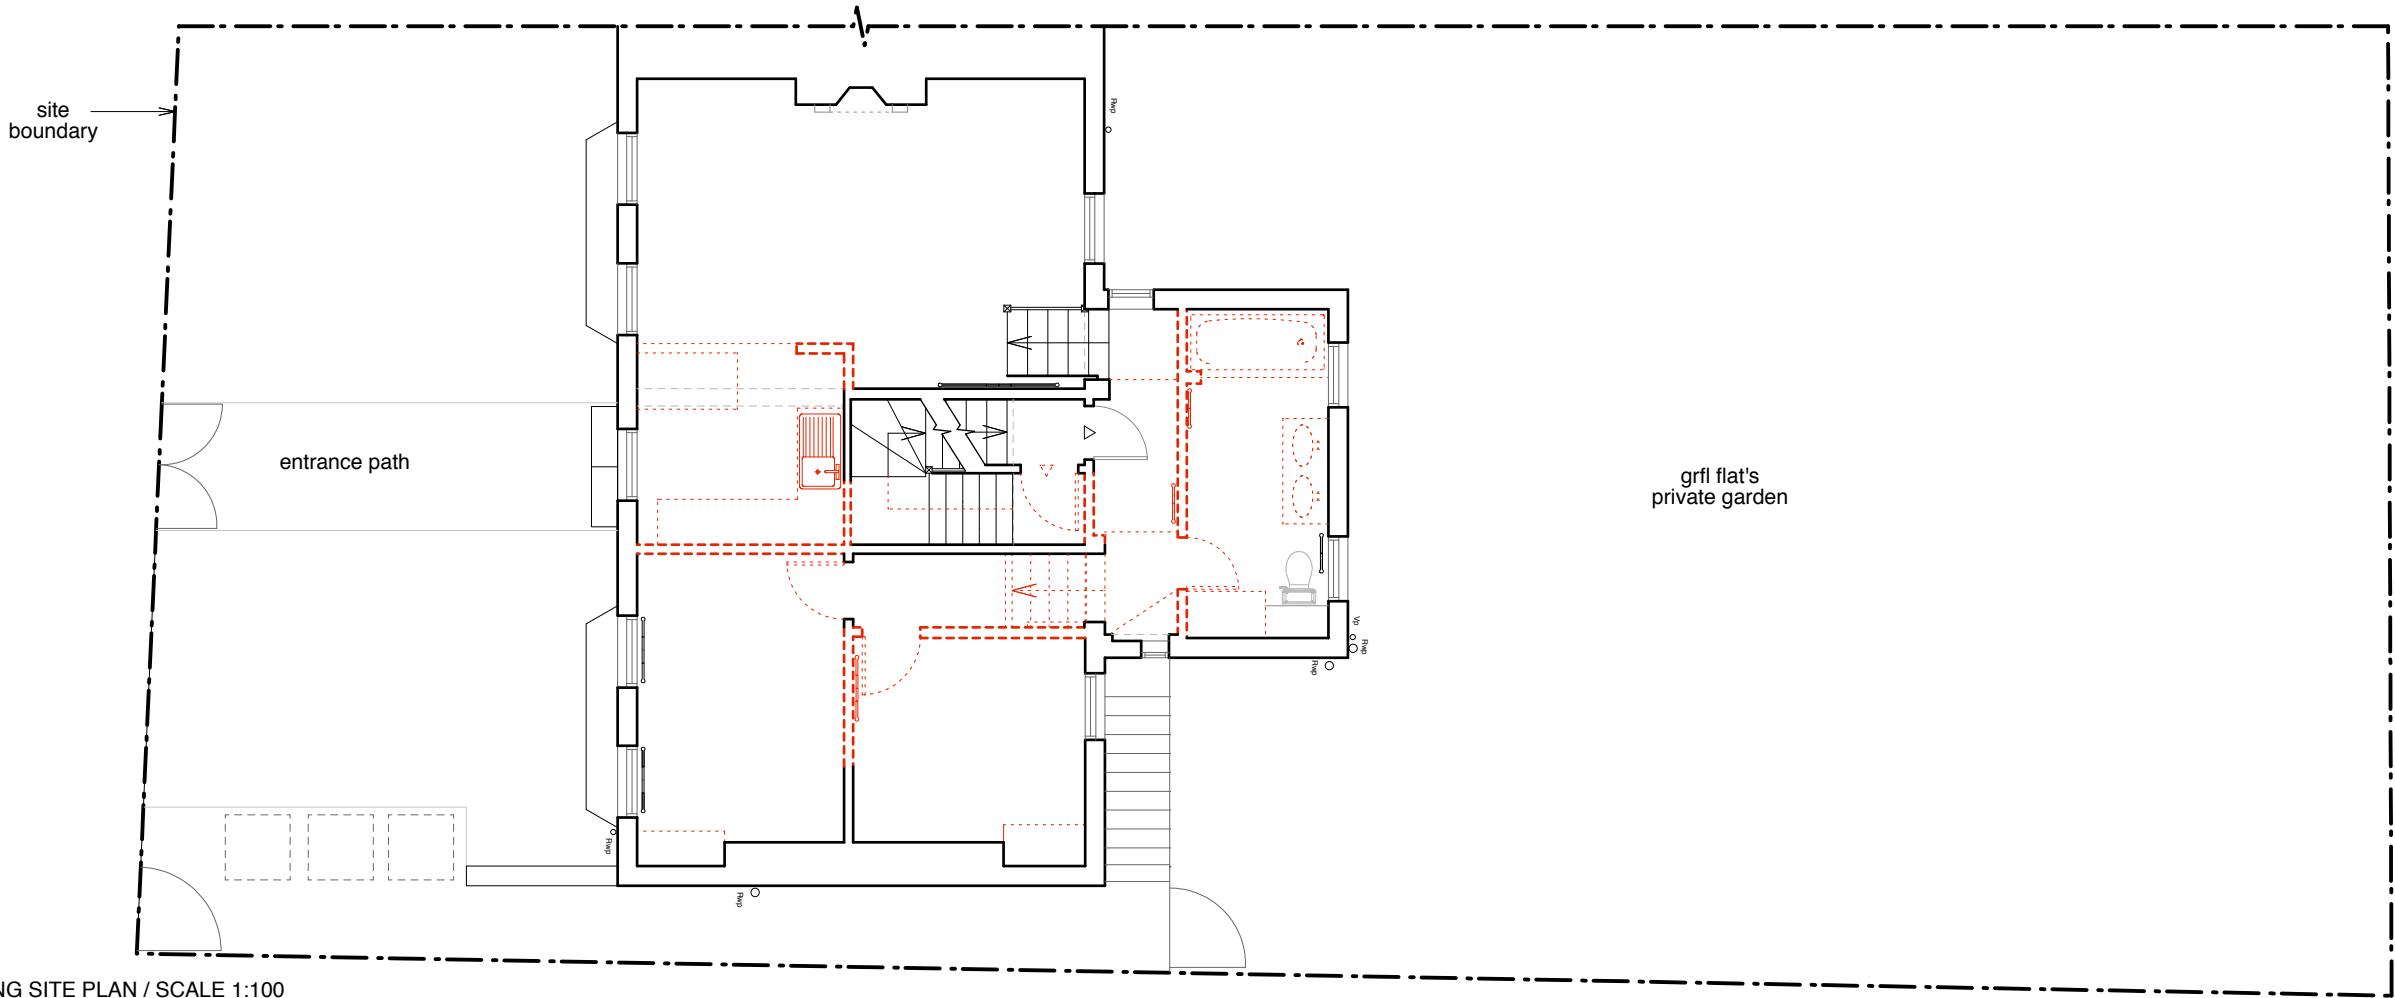

02. EXISTING SITE PLAN / SCALE 1:100