
- Do not scale from drawing, use figured dimensions only after checking. Report any discrepancies or omissions to architect before ordering materials or putting work in hand.
- 2. Where any drawing is to be read in conjunction with any other drawing, including a specialist's drawing, the two drawings shall be cross-checked and any discrepancies in the work shown, including the dimensions, reported to the architect before the work is put in hand.
- 3. Where work to an existing building is involved, figured dimensions shown on drawings including those of specialists, shall be verified by measurement of the building and any discrepancy reported to the architect before the work is put in hand.

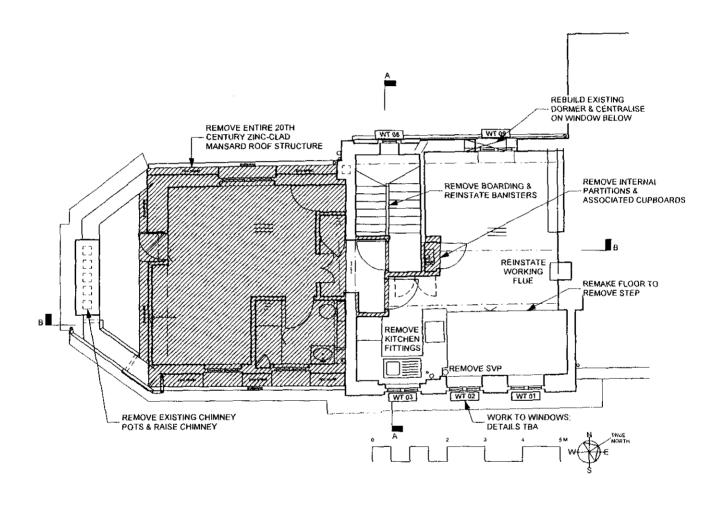

REV.	EXTENT OF DEMOLITIONS REVIS	ED 08/06/09				
client	MR P. HALL			DEMOLITIONS THIRD FLOOR PLAN	scale 1:100@A4	drawn FP
job	33 CHALCOT SQUARE				1.100@/4 EF	
drawing number		rev	date	A ANTHONY RICHARDSON AND PAR	THERS TEL:	020 7485 0991
	3245 /B / D14	Α	11/02/09	ARP ANTHONY RICHARDSON AND PAR ARCHITECTSAND QUANTITY SUR 31 OVAL ROAD CAMDENTOWN LONDON NW1	VEYORS FAX 7EA EMAIL:mail@	: 020 7482 4622 parparchitects.co.uk