


1. Do not scale from drawing, use figured dimensions only after checking. Report any discrepancies or omissions to architect before ordering materials or putting work in hand.

2. Where any drawing is to be read in conjunction with any other drawing, including a specialist's drawing, the two drawings shall be cross-checked and any discrepancies in the work shown, including the dimensions, reported to the architect before the work is put in hand.

3. Where work to an existing building is involved, figured dimensions shown on drawings including those of specialists, shall be verified by measurement of the building and any discrepancy reported to the architect before the work is put in hand.

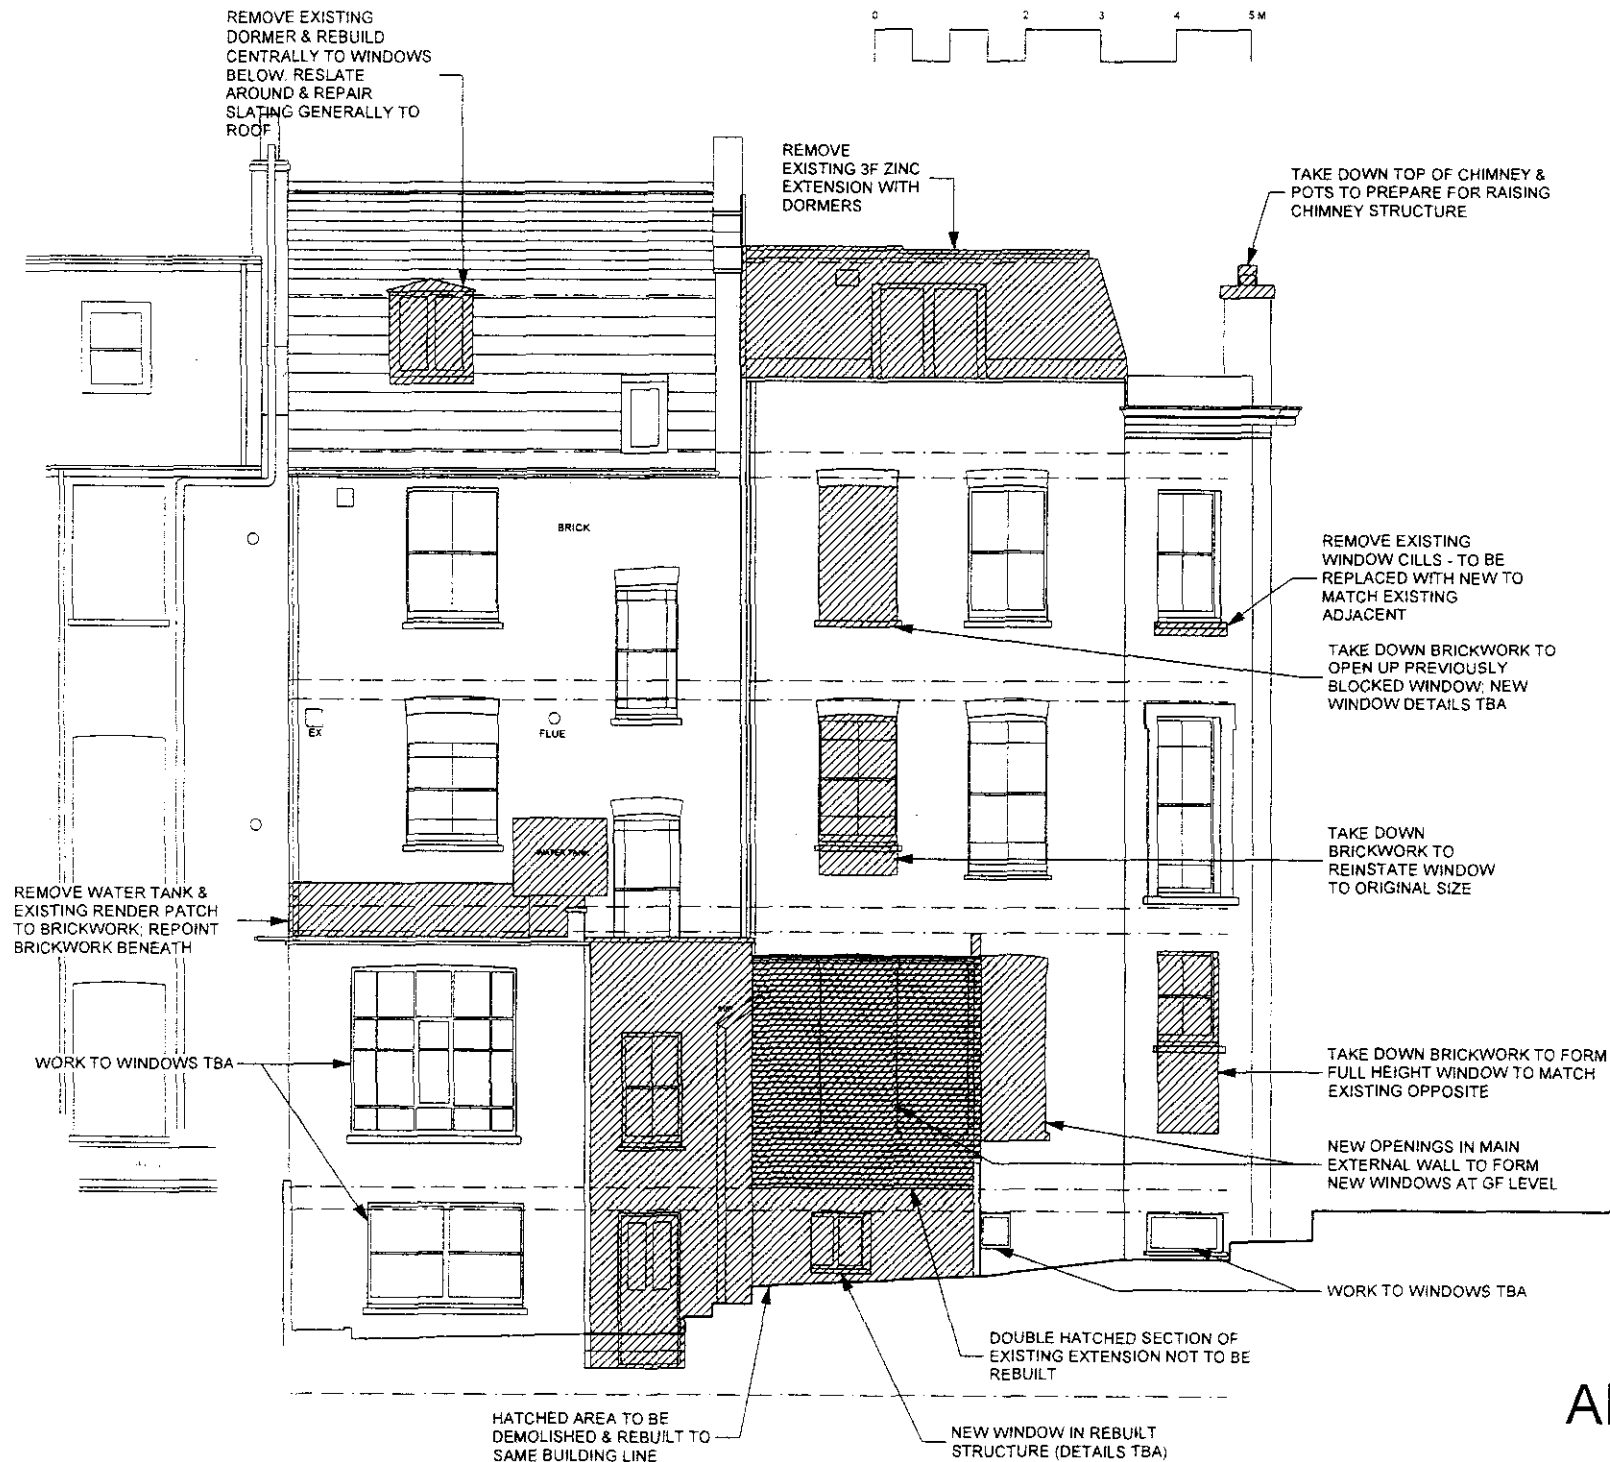

job		
33 CHALCOT SQUARE NW1 8YA		
drawing		
REAR ELEVATION PROPOSED DEMOLITIONS		
scale	drawn	date
1:100@A4	EP	16/02/09
drawing number		rev
3245/ B/ D32		
client		
MR P HALL		

ARP

ANTHONY RICHARDSON AND PARTNERS TEL: 020 7485 0891  
ARCHITECTS QUANTITY SURVEYORS FAX: 020 7485 4022  
21, OVAL ROAD CAMDEN TOWN LONDON NW1 7EA EMAIL: mail@arparchitects.co.uk

This drawing is the property of ARP Anthony Richardson & Partners Ltd. Copyright is reserved in, then and the drawing is issued on the condition that it is not copied, reproduced, retained or disposed in any unauthorised version other than with the written consent of the Company.