


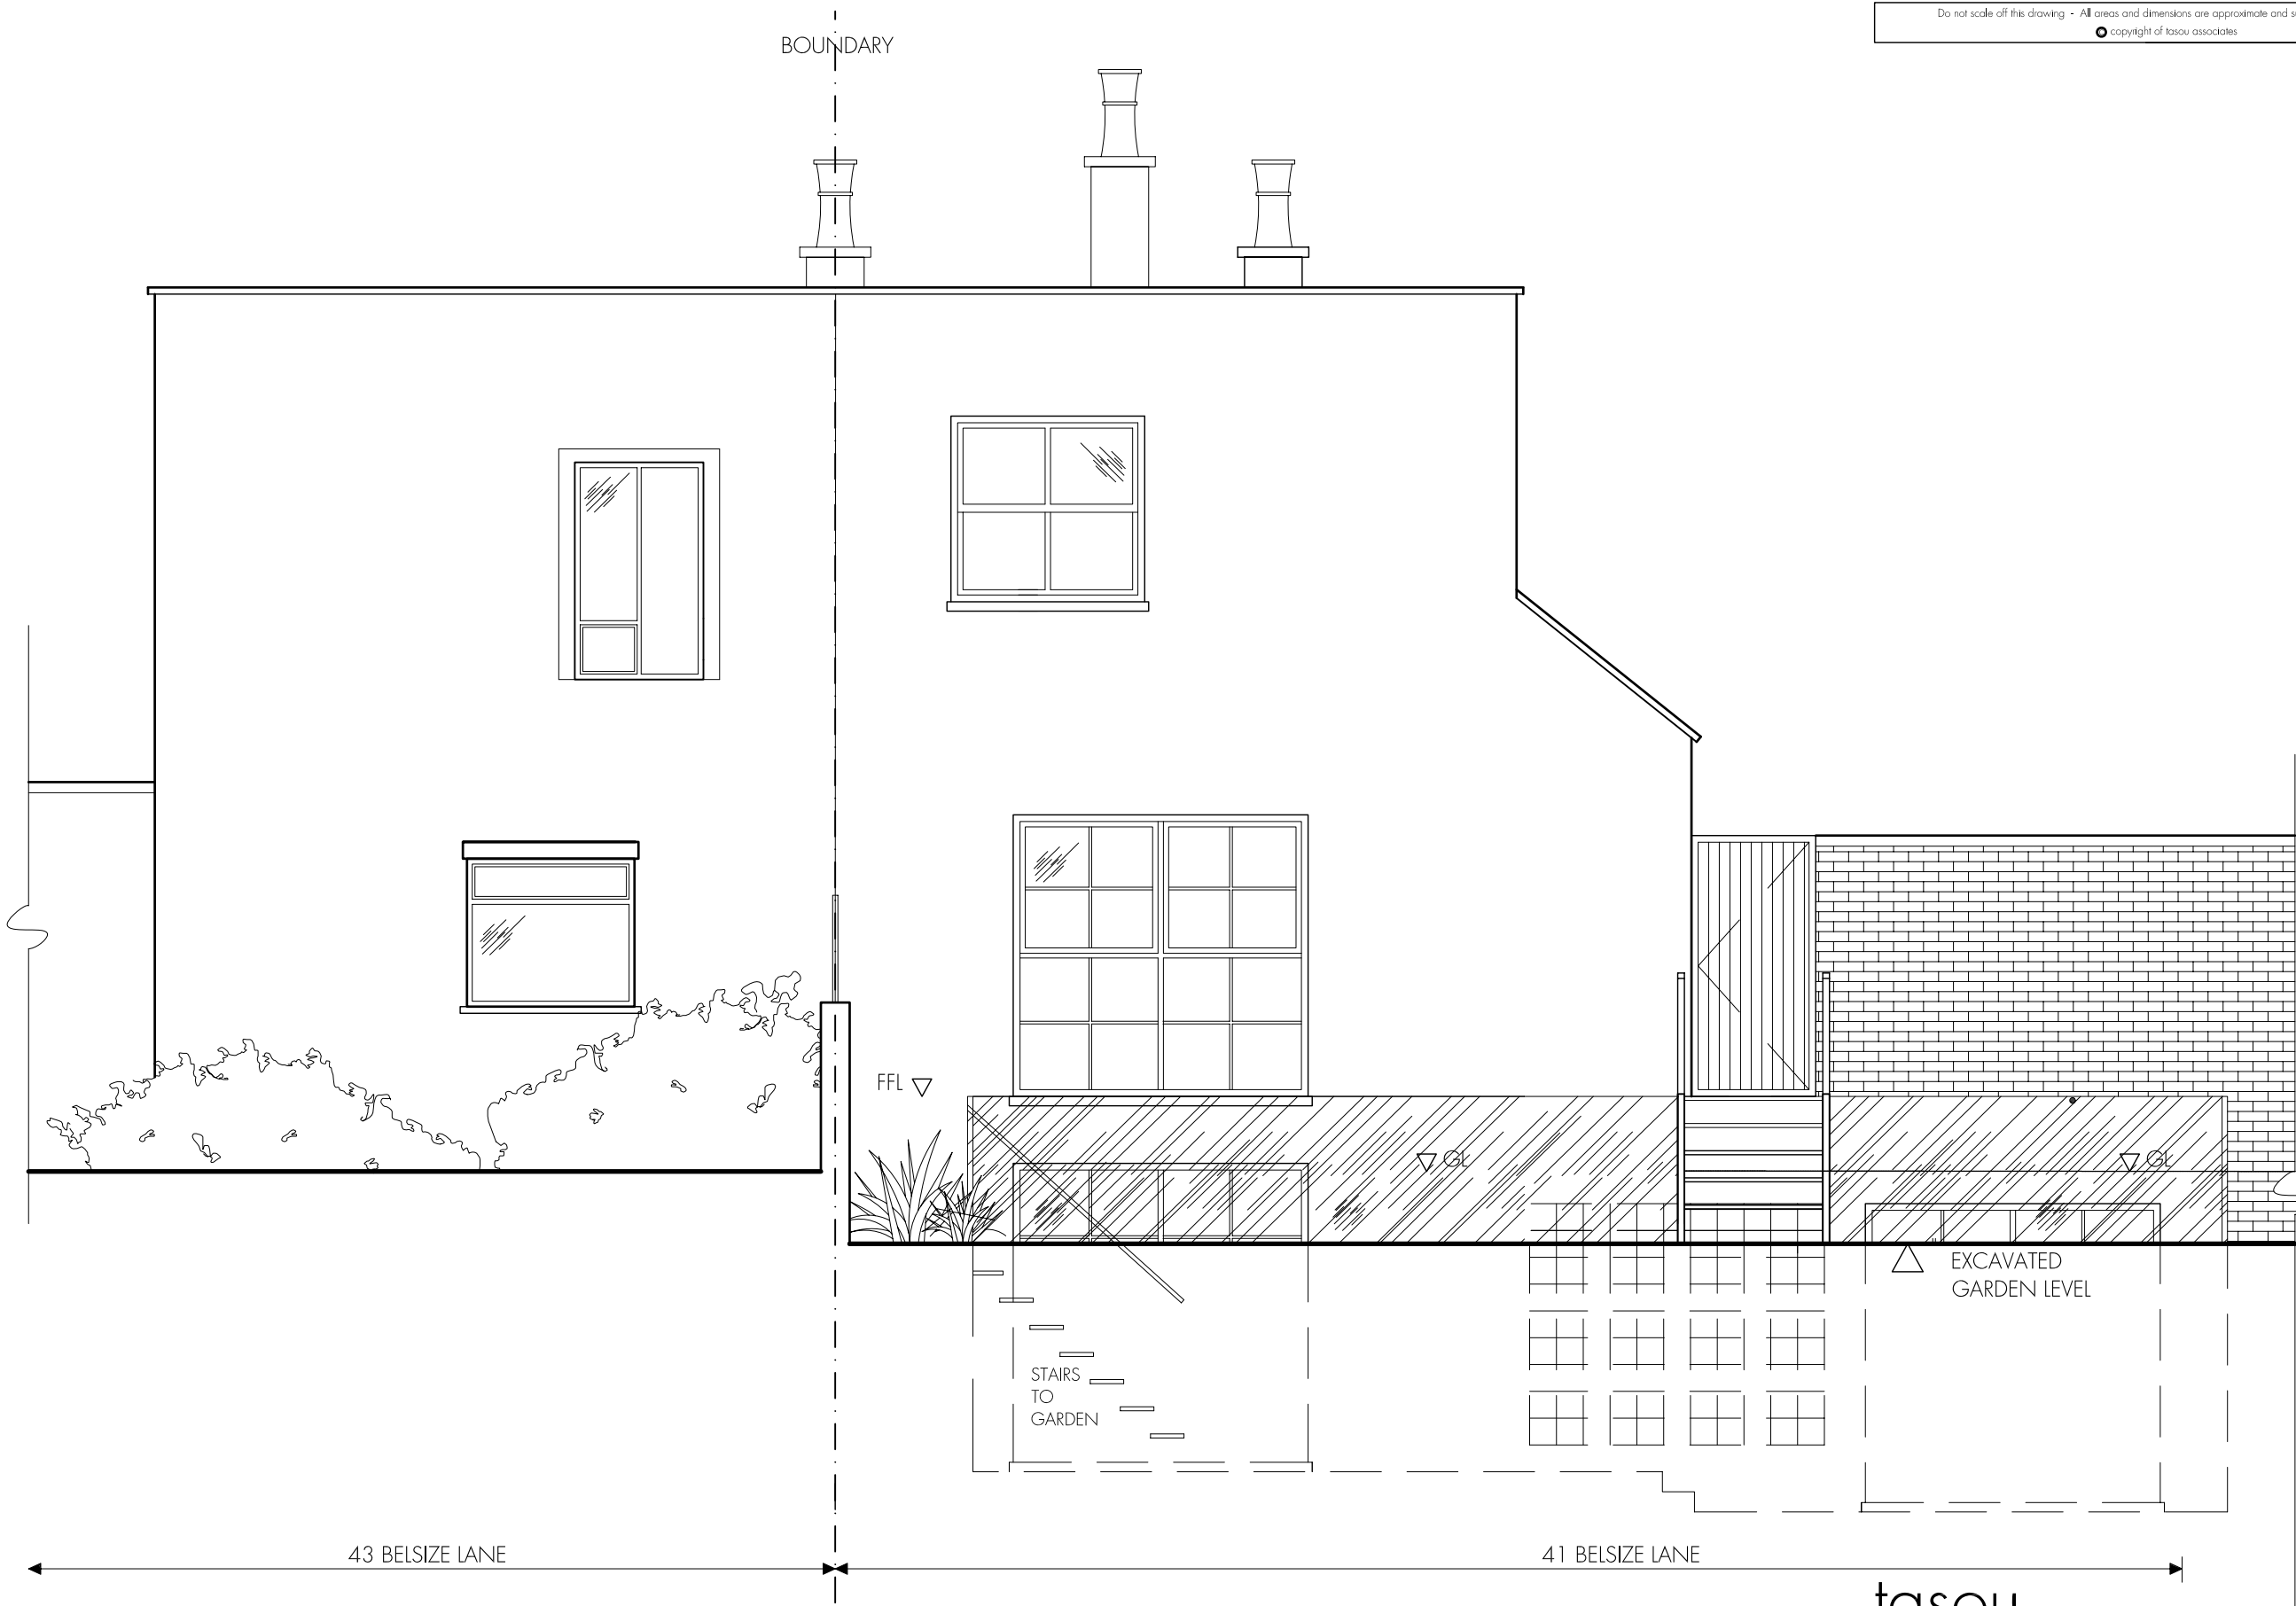

tasou
associates architects + structural engineers

4 Amwell Street, London. EC1R 1UG T:020 7713 7070 F:020 7713 7071 E:tasou@tasou.co.uk

REVISION A - 31/03/09 - PLANS RESUBMITTED AT 1:50 SCALE



project	41 Belsize Lane, London, NW3 5AU		
dwg title	Existing Rear Elevation		
job no.	954	dwg no.	EX.13
date	March 2009	scale @ A3	1:50
		rev.	A