



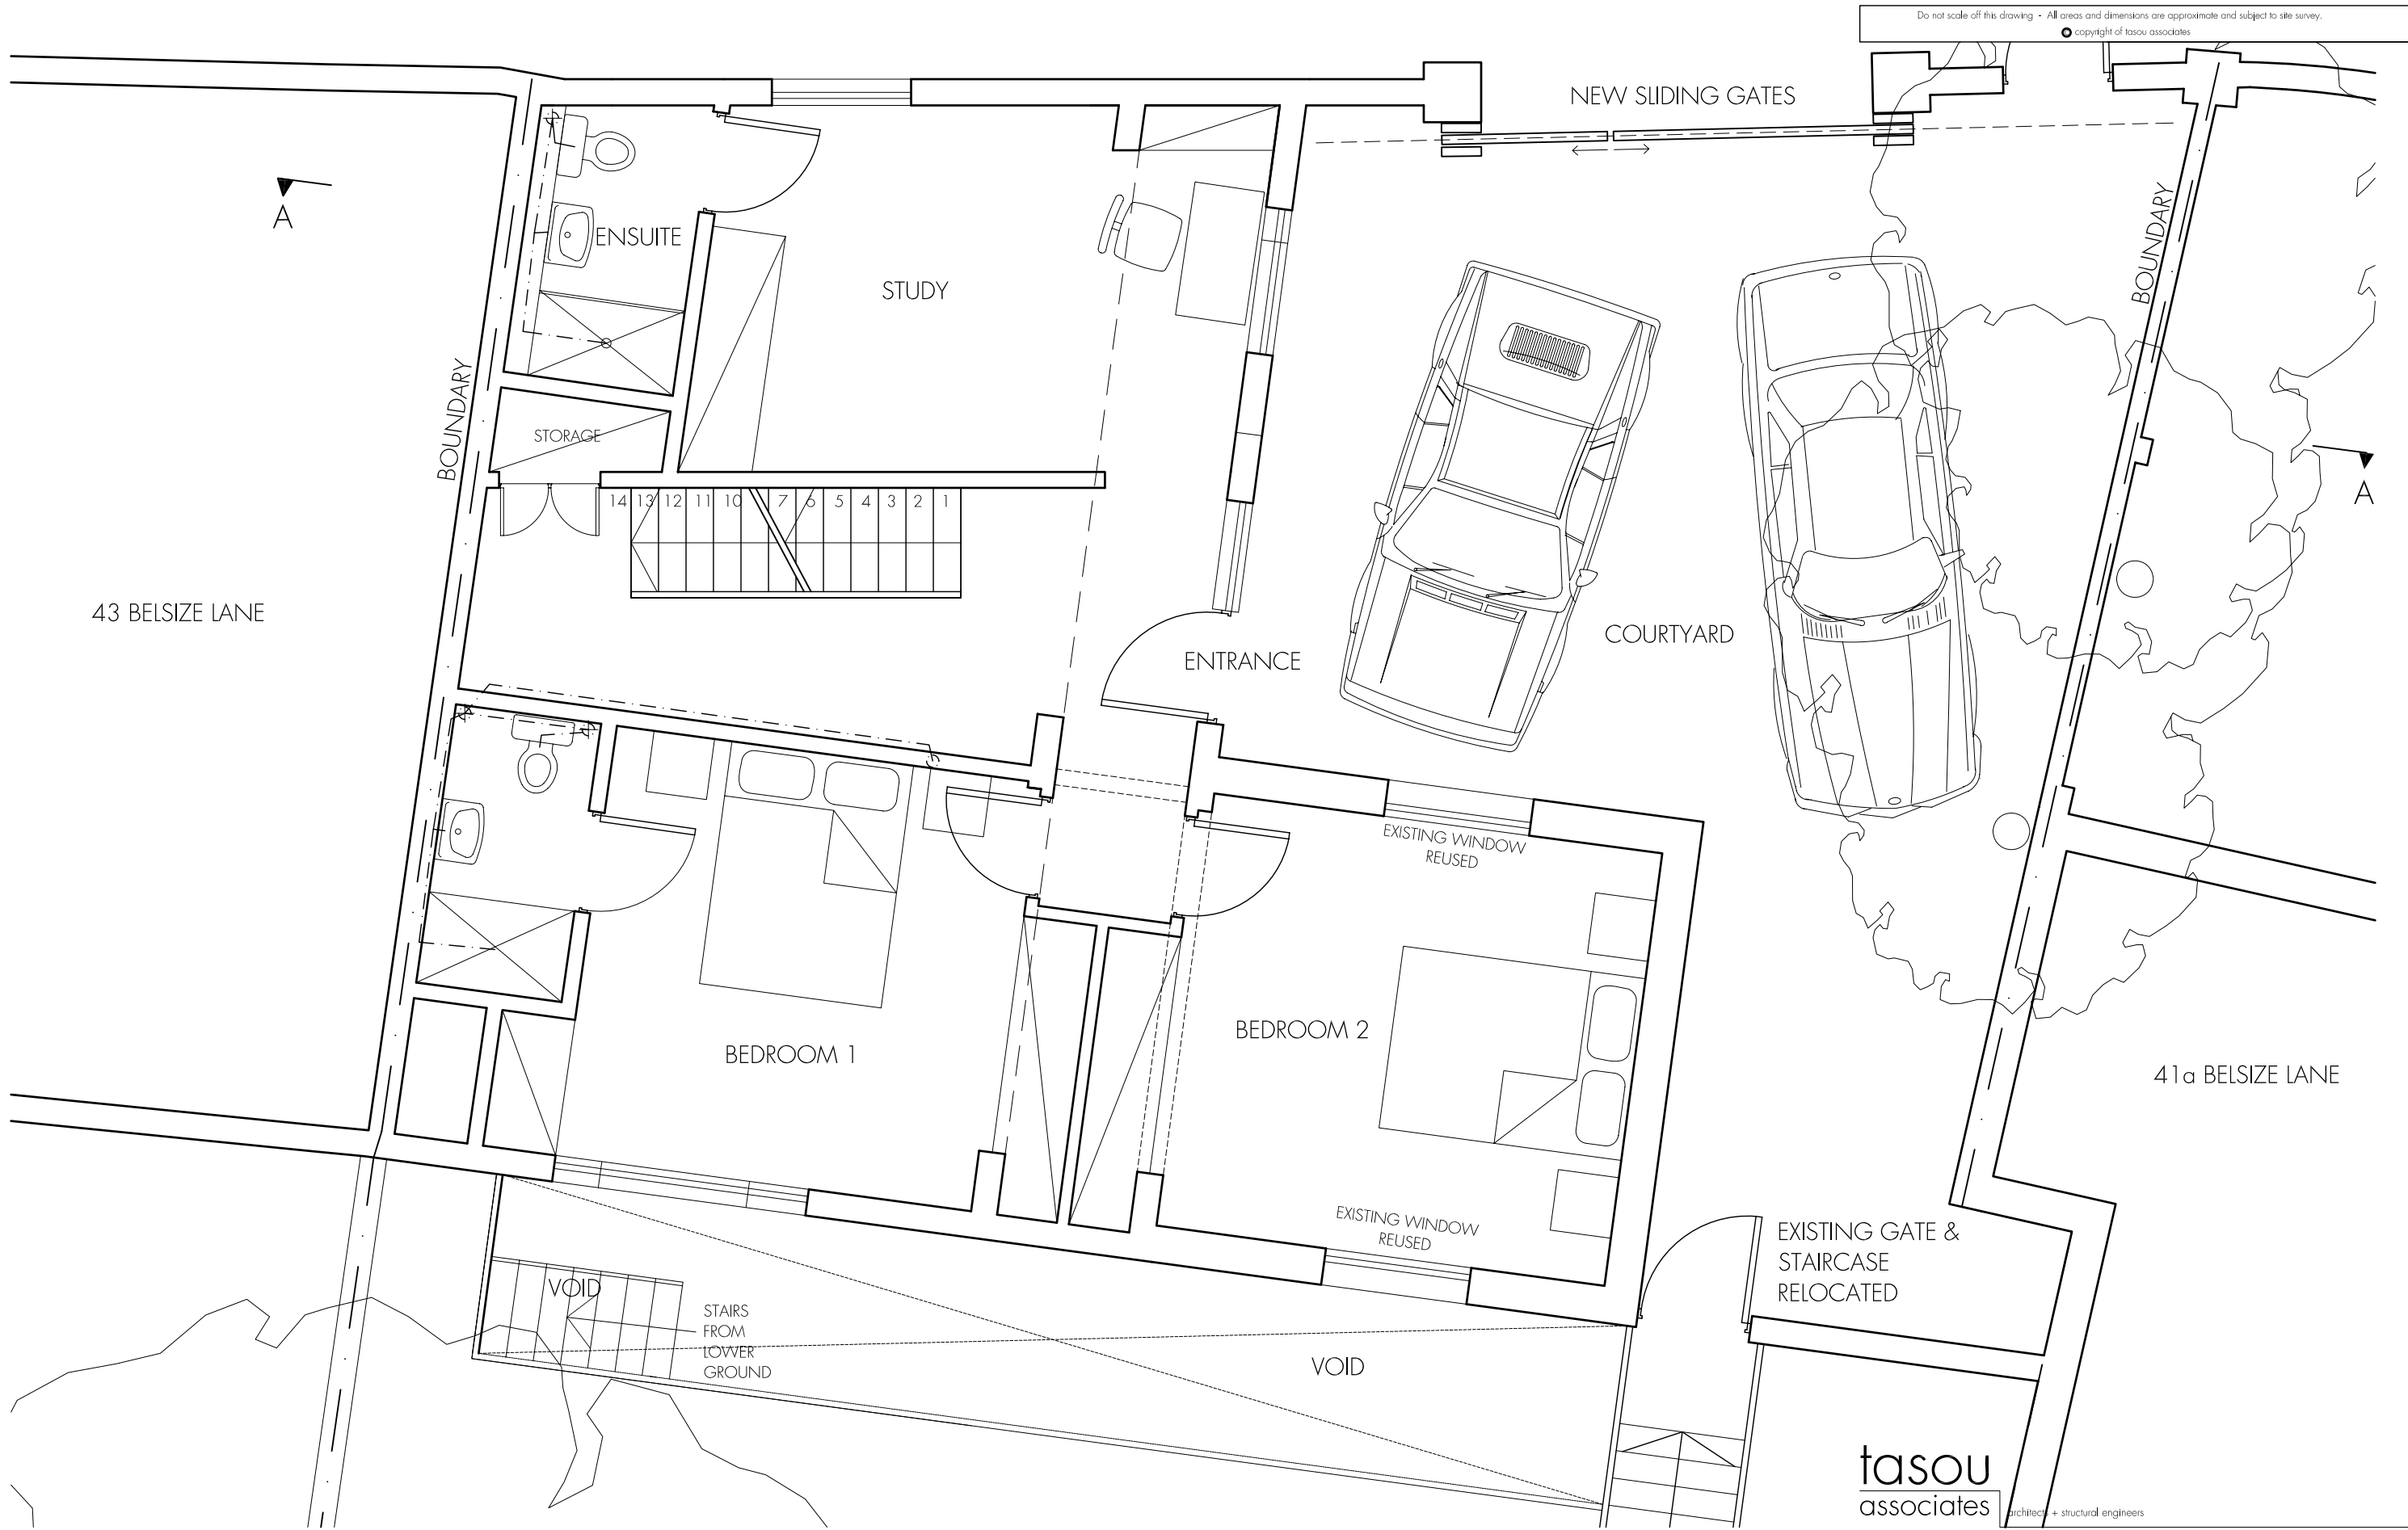

Do not scale off this drawing - All areas and dimensions are approximate and subject to site survey.
copyright of tasou associates

REVISION A - 31/03/09 - PLANS RESUBMITTED AT 1:50 SCALE
REVISION B - 03/06/09 - SINGLE STOREY AMENDMENTS

 

tasou
associates
architects + structural engineers

4 Amwell Street, London, EC1R 1UG T:020 7713 7070 F:020 7713 7071 E:tasou@tasou.co.uk

project	41 Belsize Lane, London, NW3 5AU		
dwg title	Proposed Ground Floor Plan		
job no.	954	dwg no.	PP.11
date	March 2009	scale @ A3	1:50
		rev.	B