



DO NOT SCALE FROM THESE DRAWINGS. USE FIGURED
DIMENSIONS ONLY.

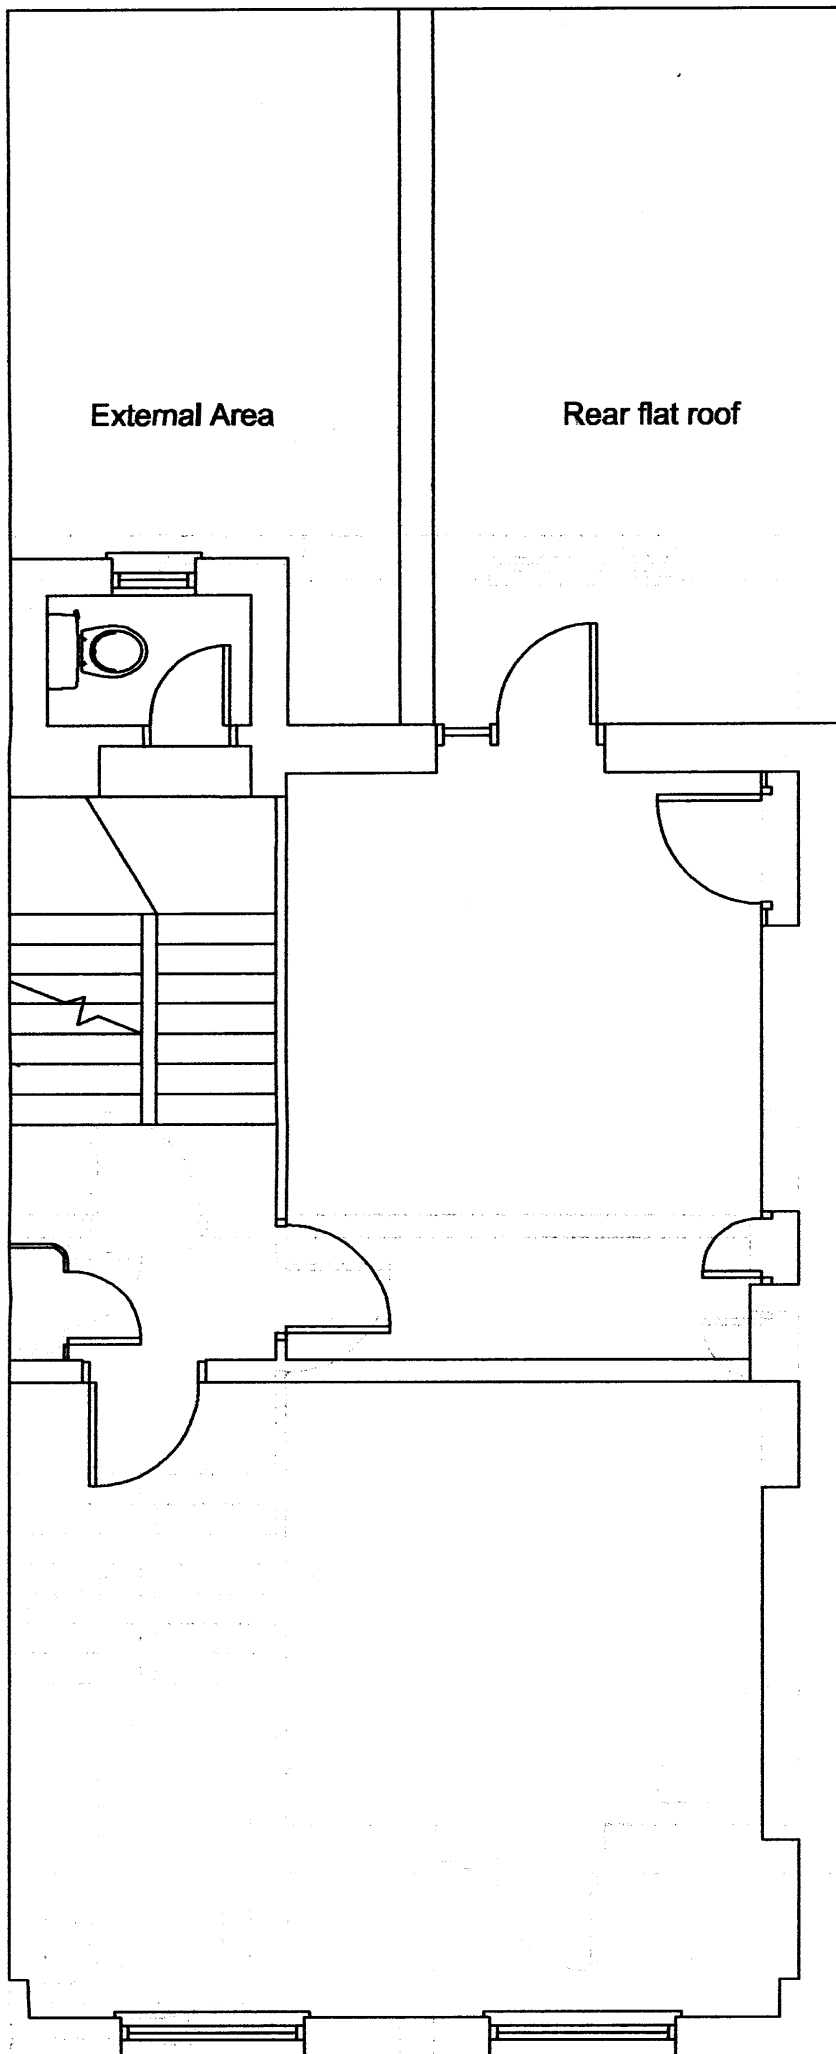

FIRST FLOOR PLAN

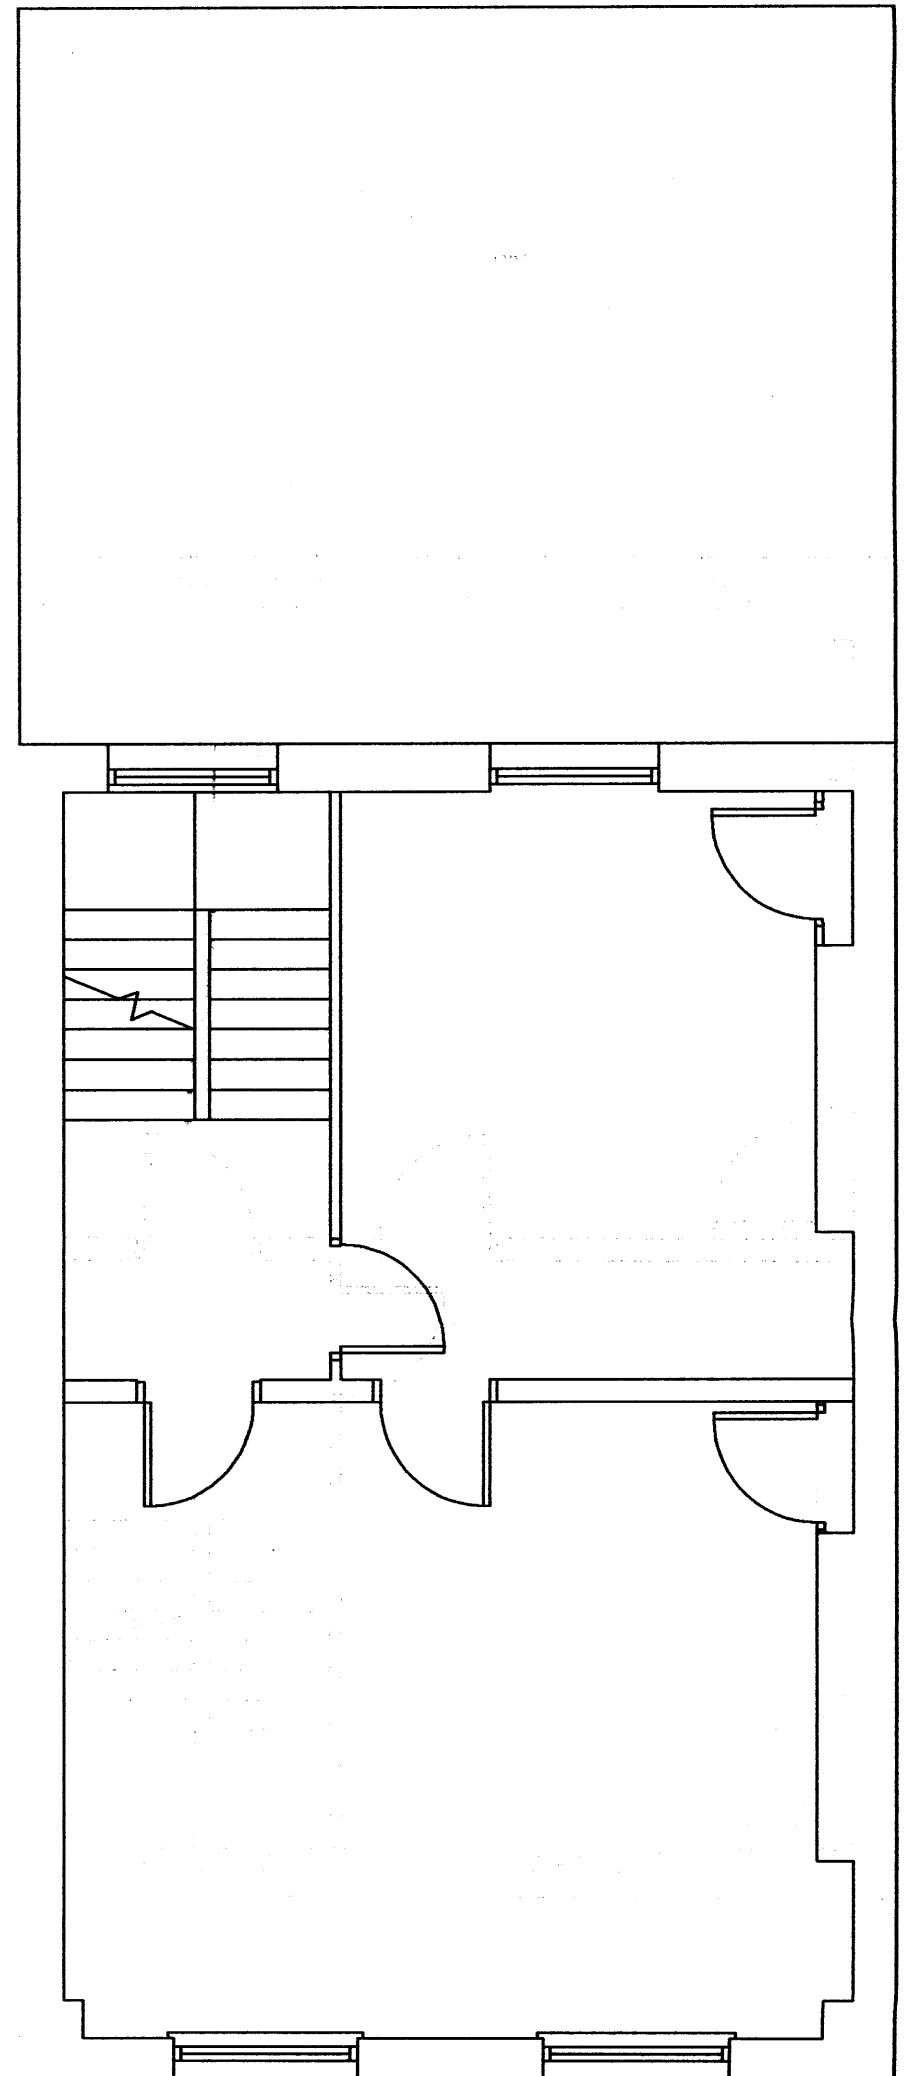

SECOND FLOOR PLAN

CARLILE ASSOCIATES

BUILDING SURVEYING AND ARCHITECTURAL SERVICES

ALTO HOUSE

29/30 NEWBURY STREET

LONDON EC1A 7HZ

Tel: 020 7796 3050 Fax: 020 7796 3051

project:

67 GRAYS INN ROAD

LONDON, WC1X 8TL

EXISTING FLOOR PLANS

scale: 1:50 @ A3

date: April 2009

drawn by: FAK

dwg no: 3959/101