


DO NOT SCALE FROM THESE DRAWINGS. USE FIGURED  
DIMENSIONS ONLY.

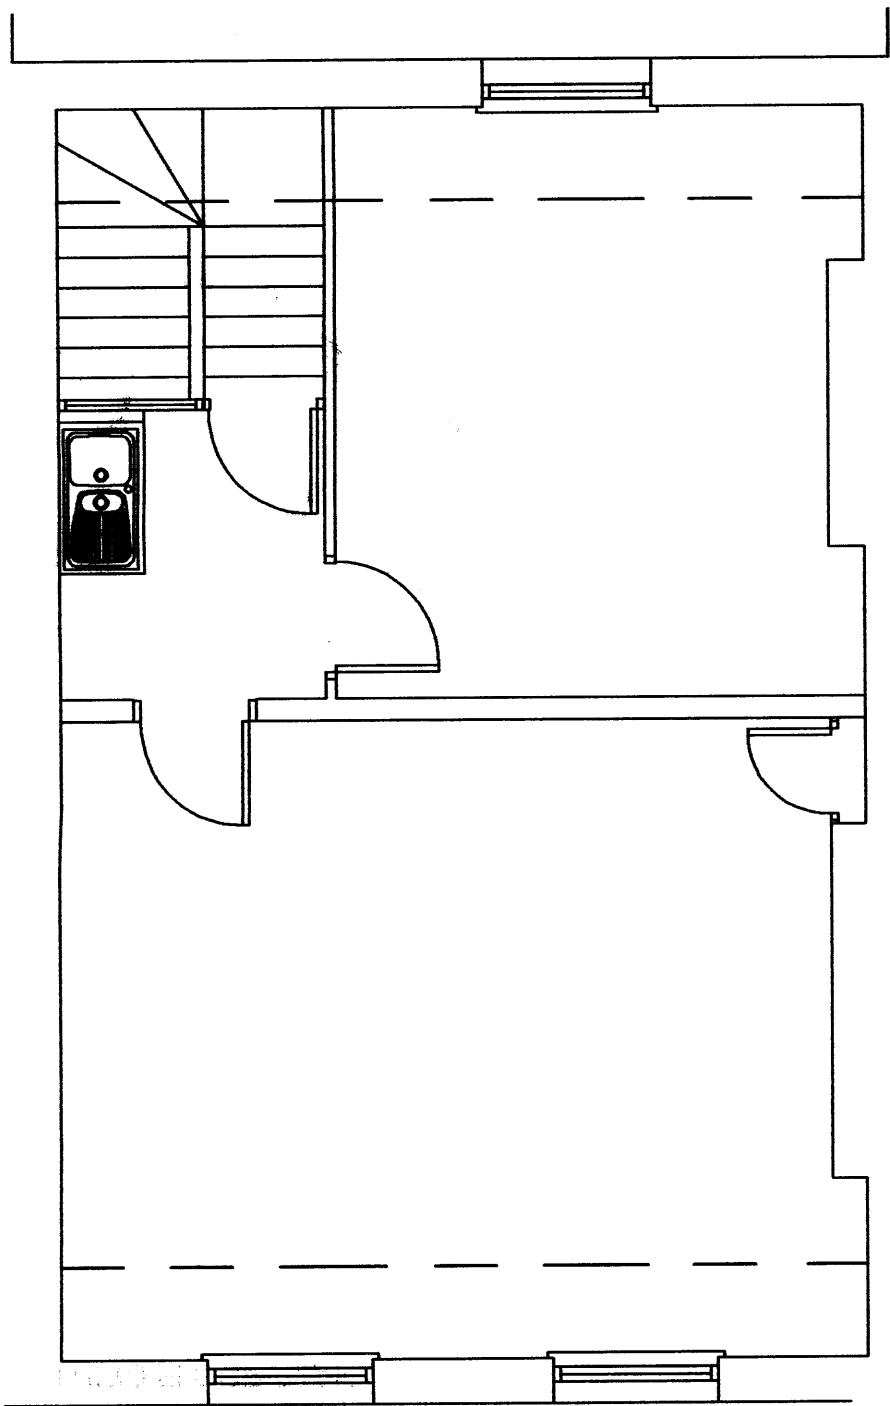

THIRD FLOOR PLAN

**CARLILE ASSOCIATES**

BUILDING SURVEYING AND ARCHITECTURAL SERVICES  
ALTO HOUSE  
29/30 NEWBURY STREET  
LONDON EC1A 7HZ  
Tel: 020 7796 3050 Fax: 020 7796 3051

project:  
67 GRAYS INN ROAD  
LONDON, WC1X 8TL  
EXISTING FLOOR PLANS

scale: 1:50 @ A3	date: April 2009
drawn by: FAK	dwg no: 3959/102