

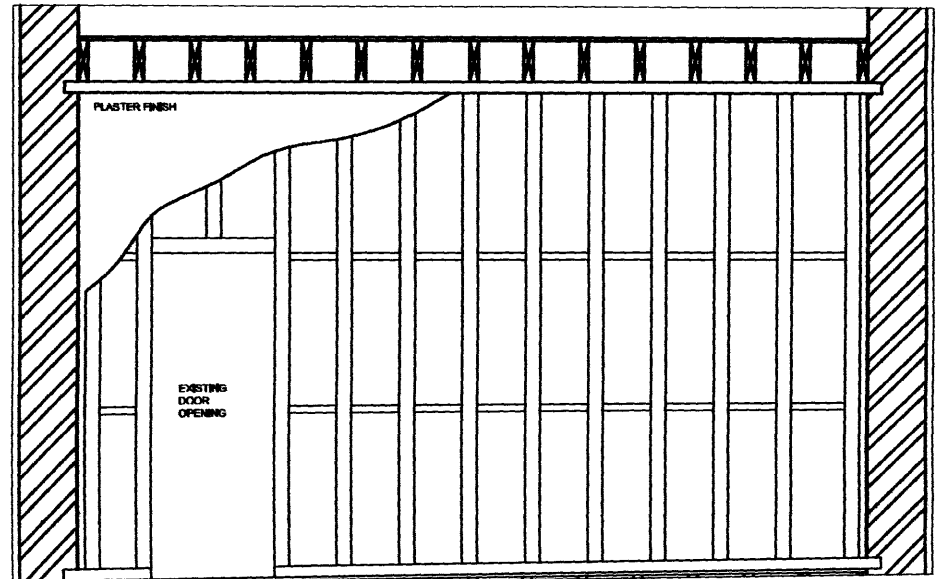


DO NOT SCALE FROM THESE DRAWINGS. USE FIGURED  
DIMENSIONS ONLY.

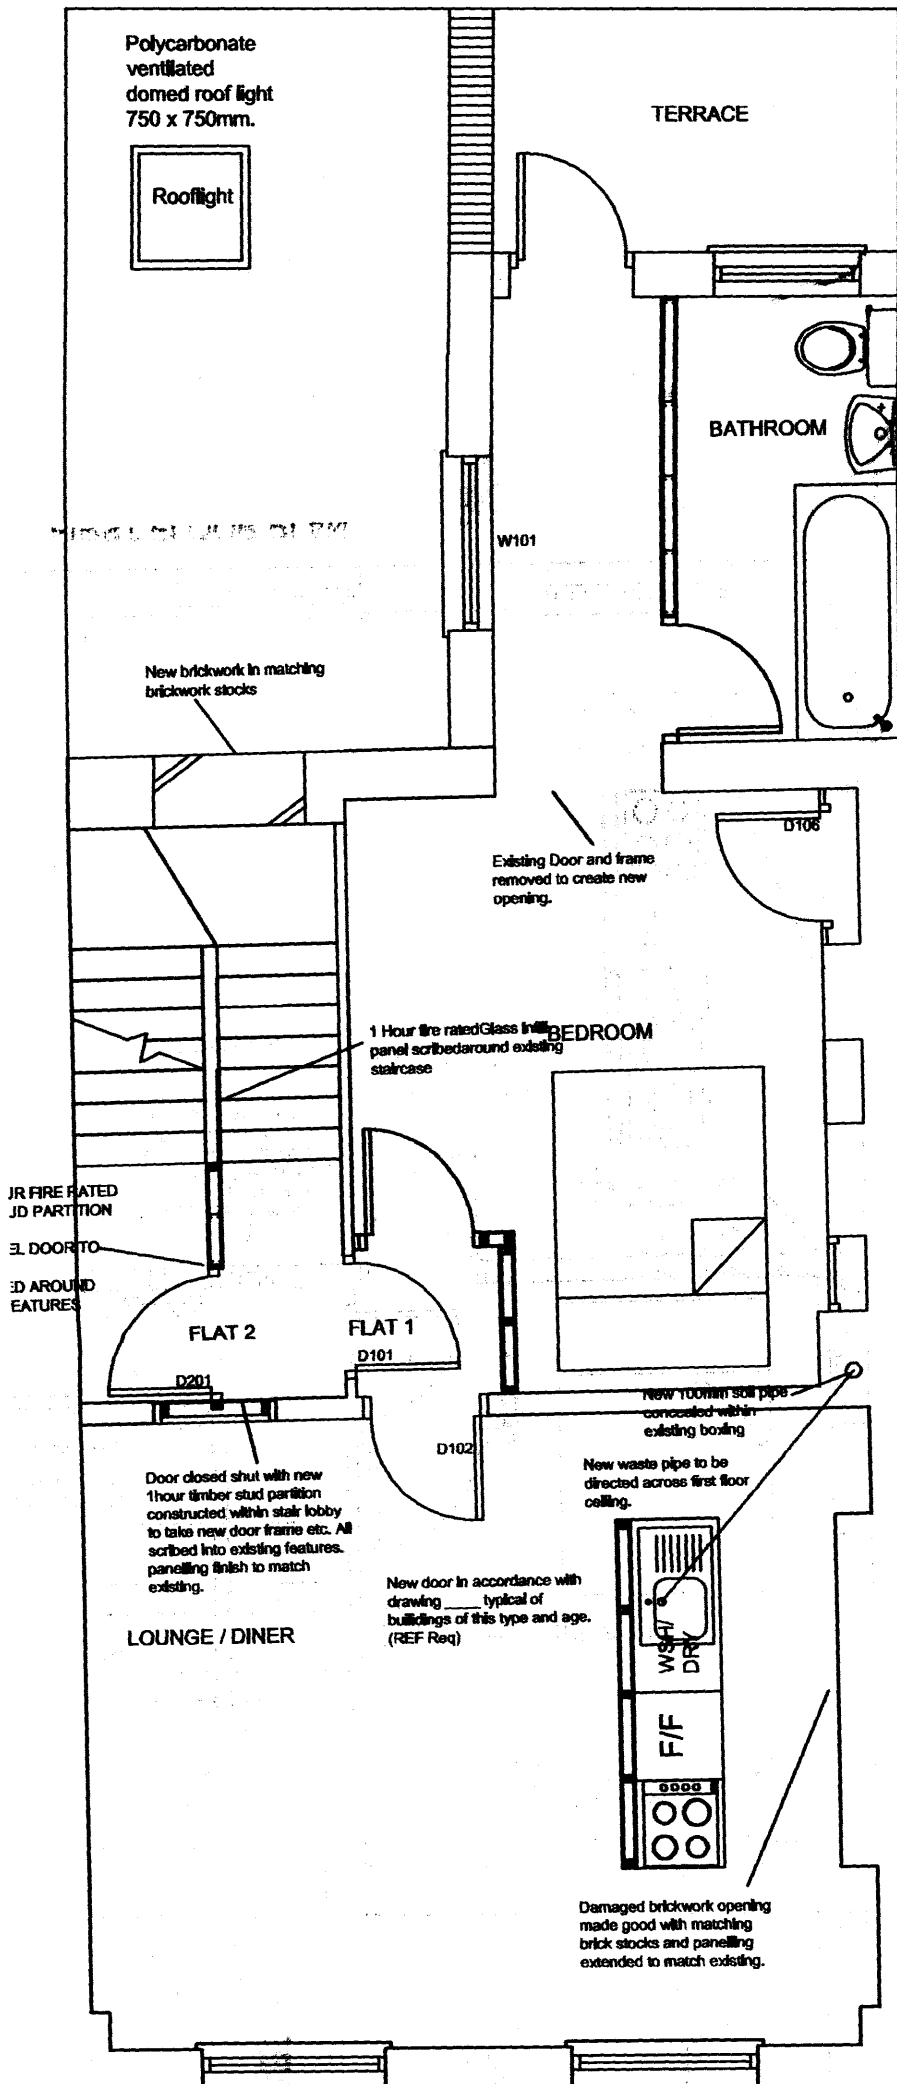


Existing Front Reception Room Wall Section

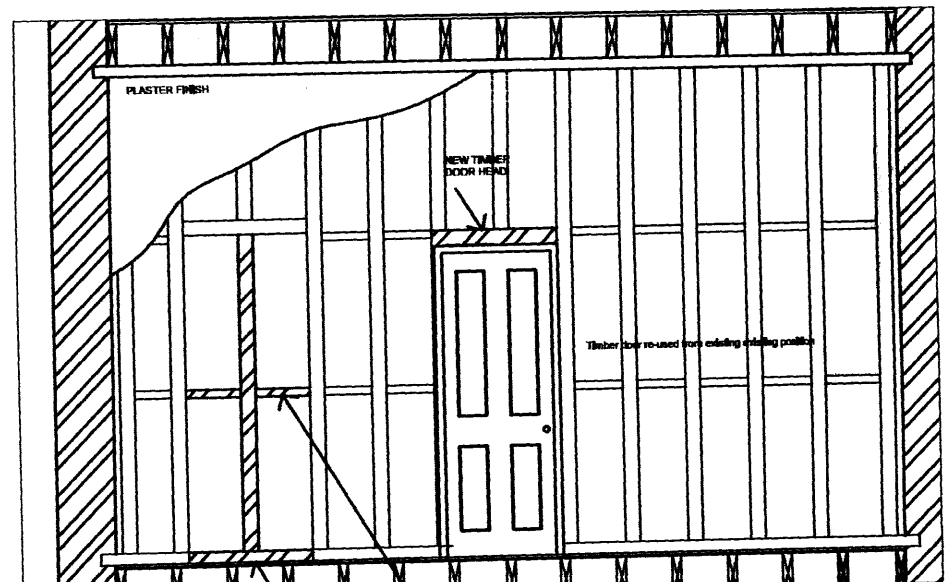


Existing Front Reception Room Wall Section

## FIRST FLOOR PLAN

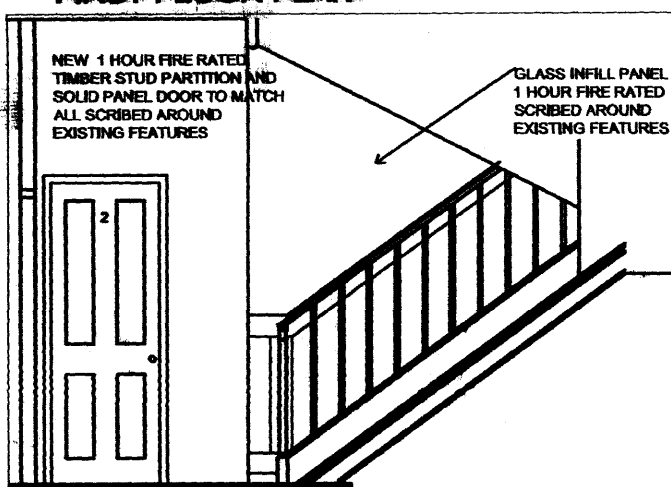

Proposed staircase with infill panel

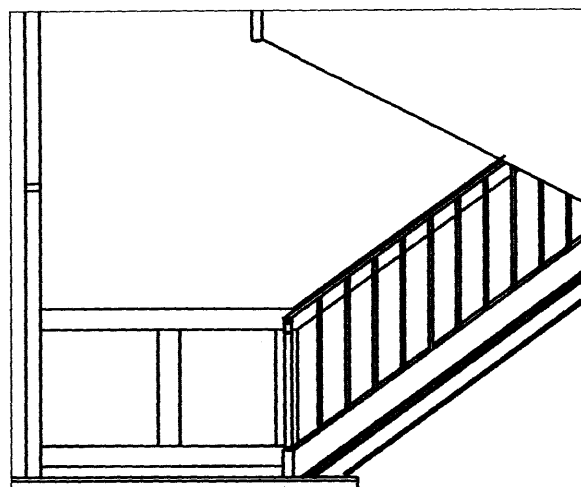

Existing Staircase

## CARLILE ASSOCIATES

BUILDING SURVEYING AND ARCHITECTURAL SERVICES  
ALTO HOUSE  
29/30 NEWBURY STREET  
LONDON EC1A 7HZ  
Tel: 020 7796 3050 Fax: 020 7796 3051

project:  
67 GRAYS INN ROAD  
LONDON, WC1X 8TL

PROPOSED FLOOR PLANS

scale: 1:50 @ A3

date: April 2009

drawn by: FAK

dwg no: 3959/103