



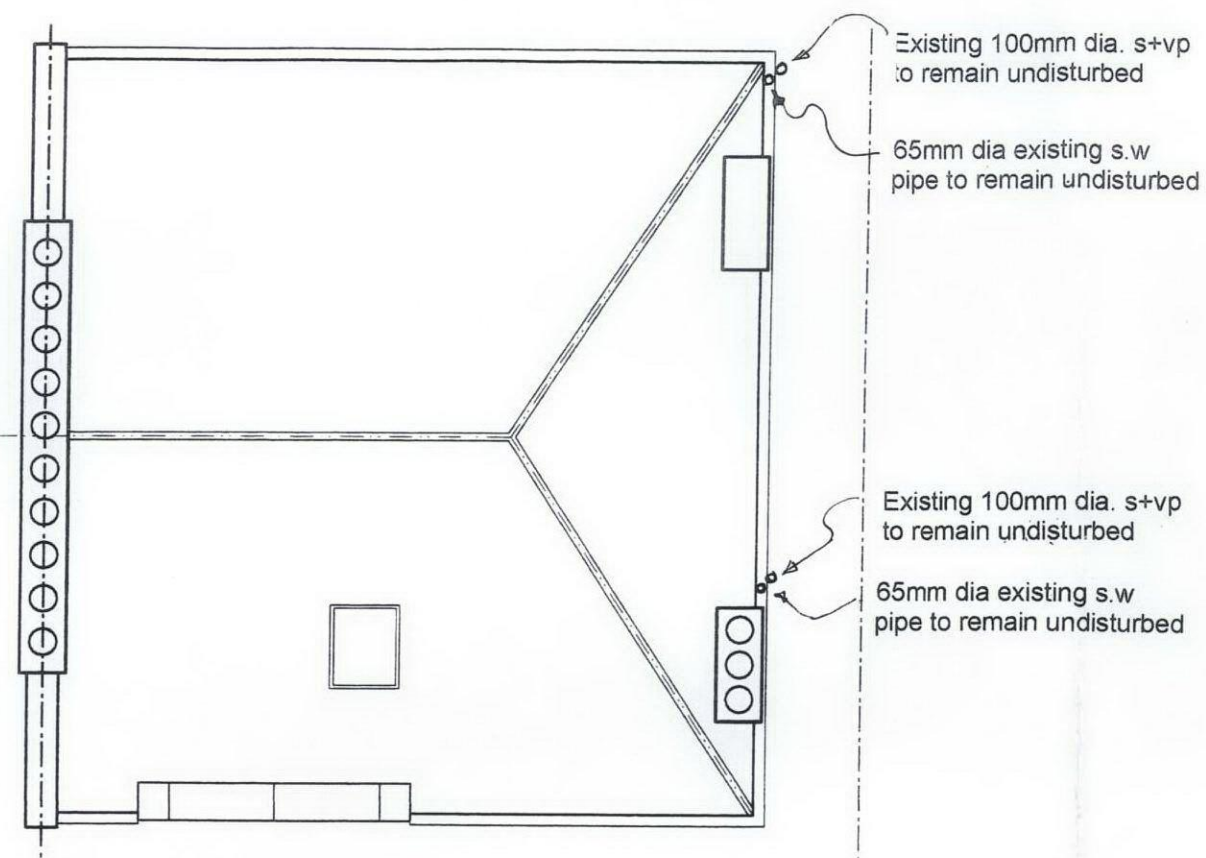


Existing Roof Plan

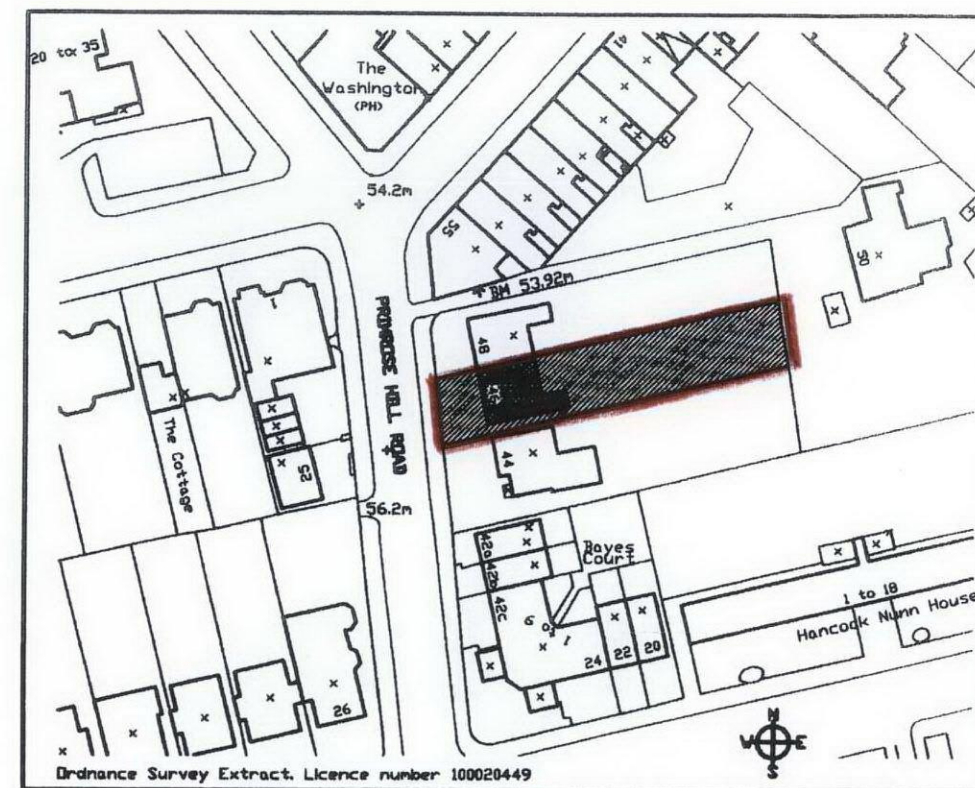

Ordnance Survey Extract

Scale 1:1250 @A3

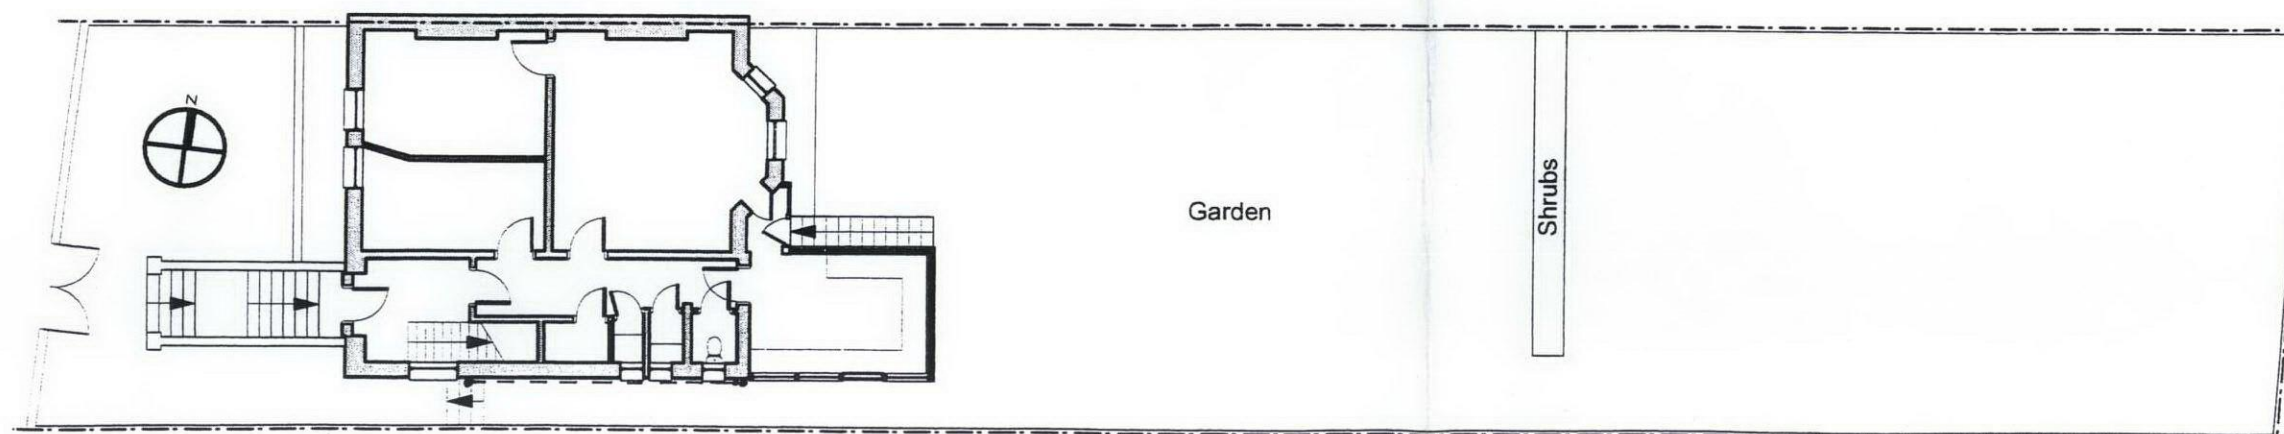

Upper Ground Floor Plan showing Garden

Scale 1:200 @A3

Revision	Date	Description	By	Ch'd

Drawn	Date	Checked	Date
	March 09		
Scales	1:100	Size	
Drawing Status			

Job Number	Drawing Number	Revision
209/01	/01	-

Existing Roof Plan,
Garden Plan & O.S. Extract