


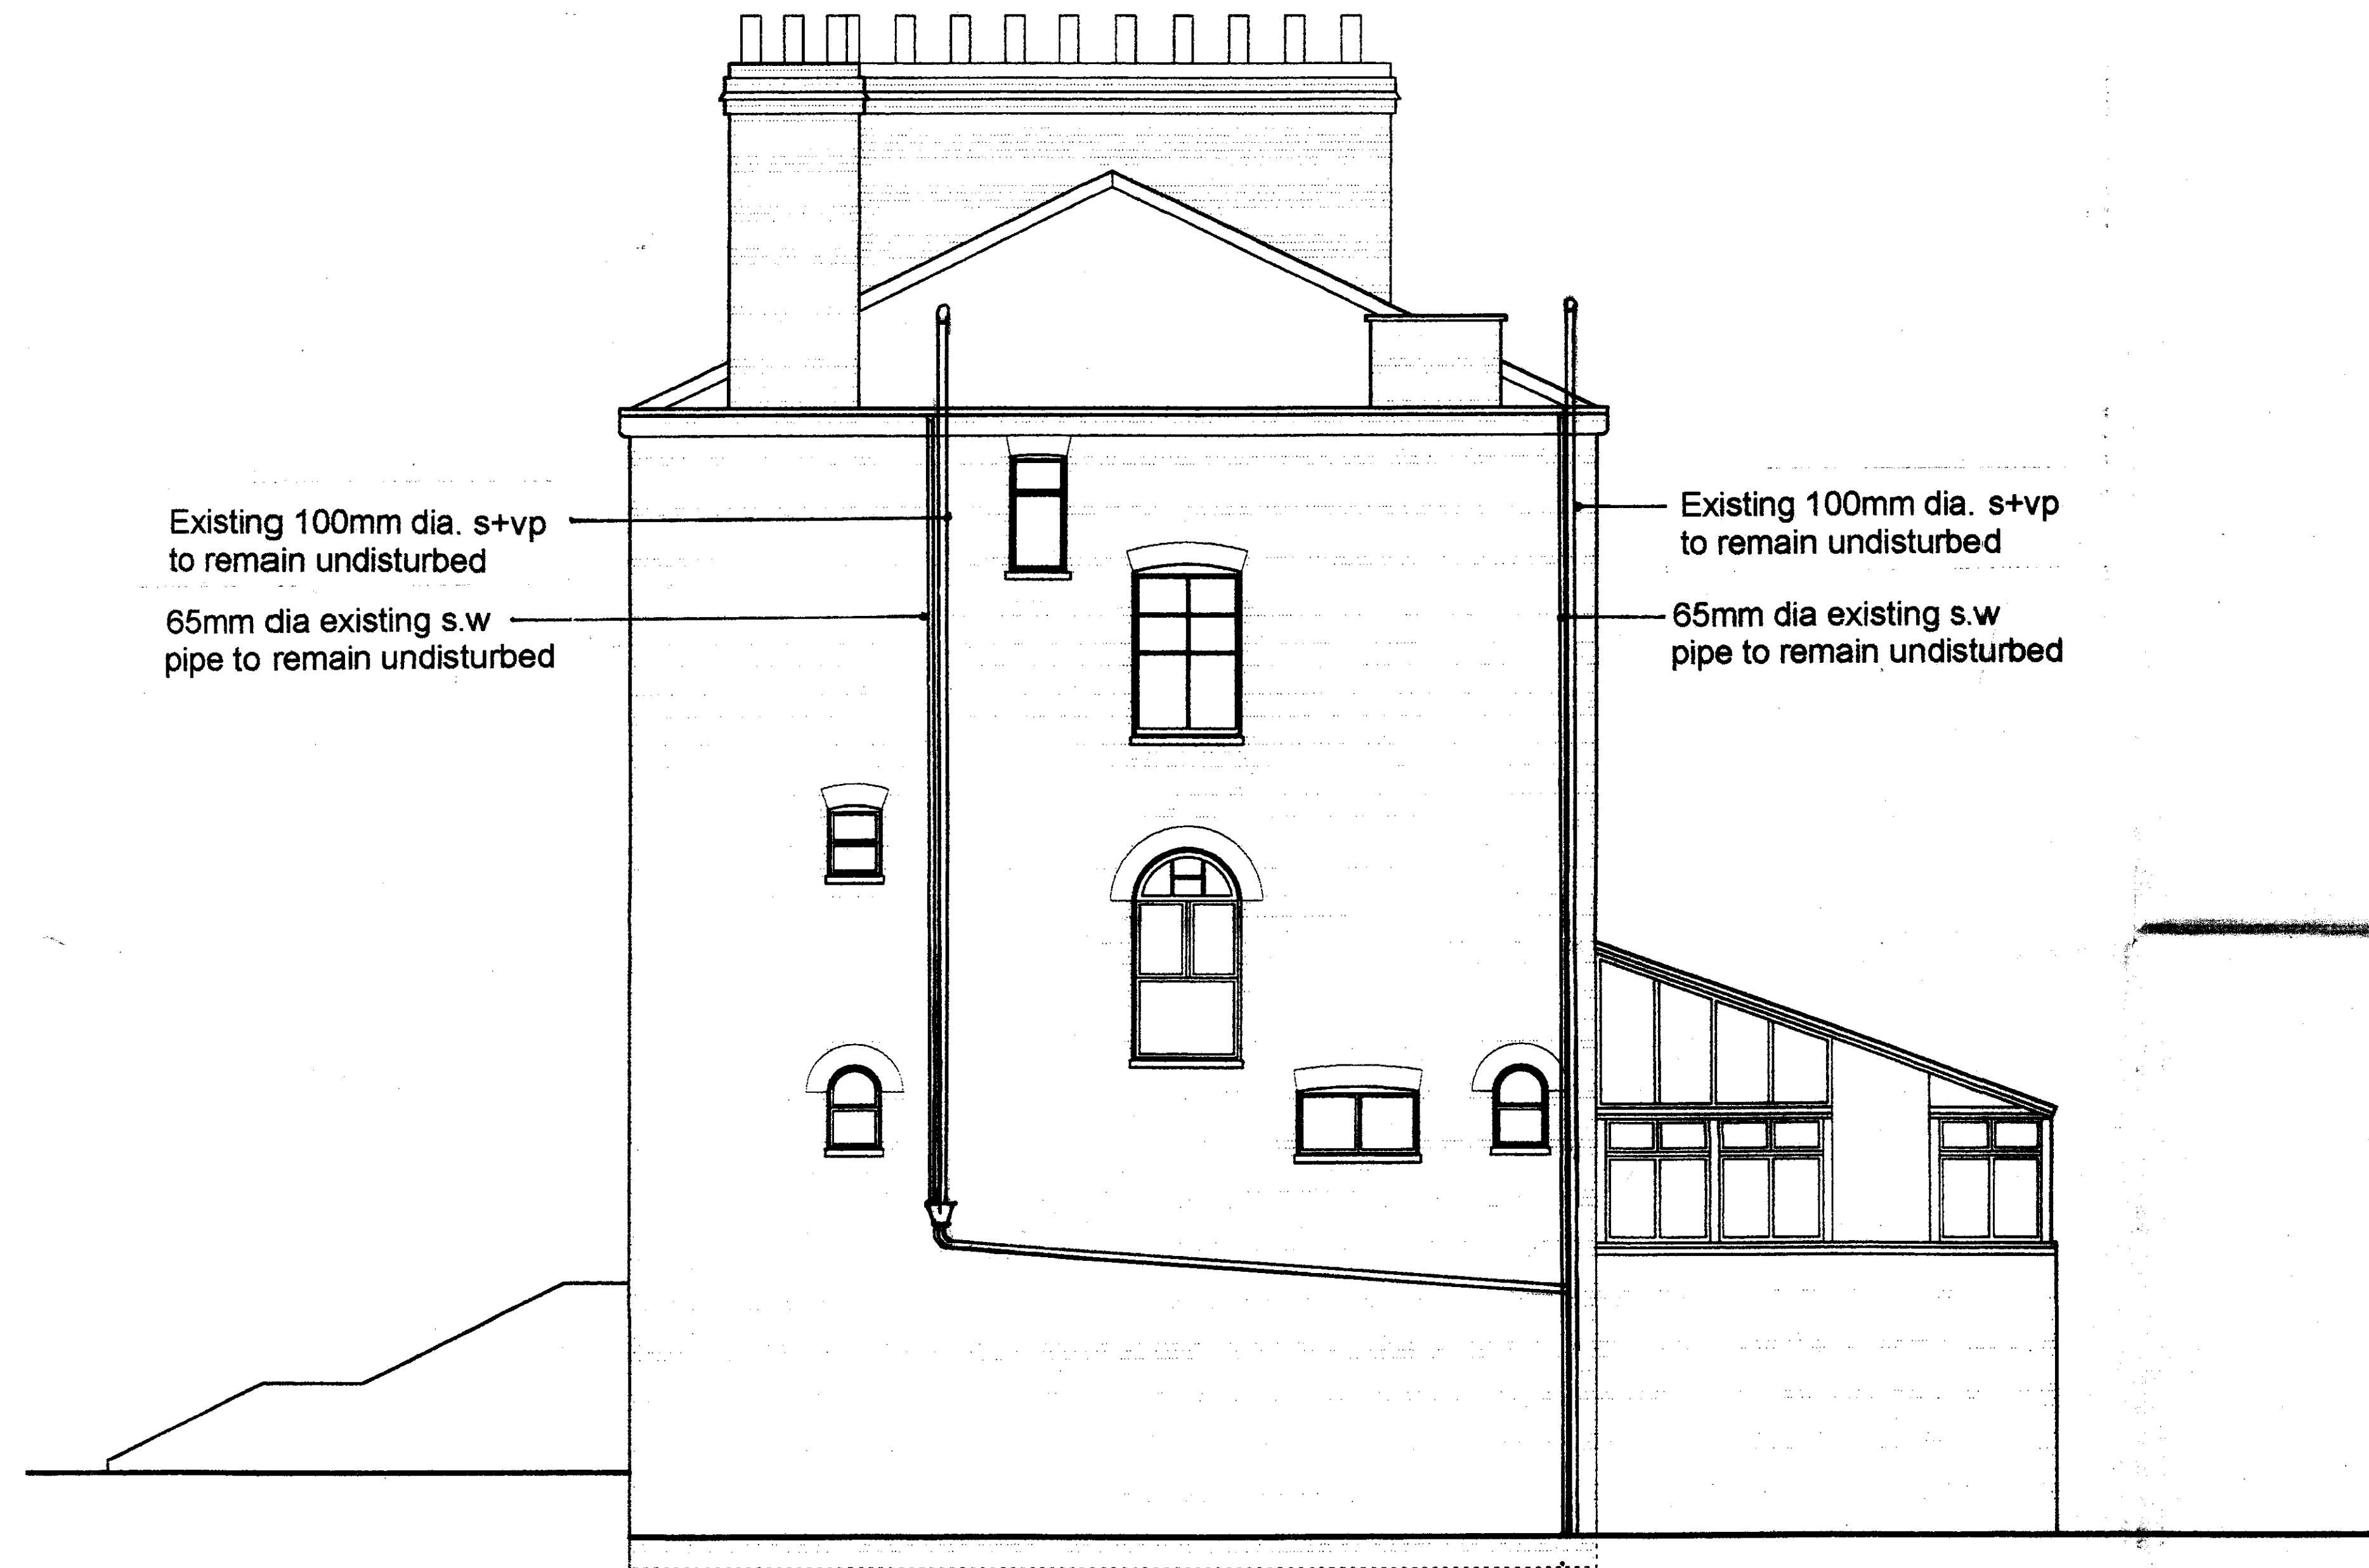

Existing North Elevation

RECEIVED 26 MAY 2009

P B A Architectural Consultants 8 Savoy Street London WC2E 7ER Tel: 0207 632 4138 Fax: 0207 632 4131		Design Consultant 	Client Mr. & Mrs. B. Kernahan	Project Title LOFT EXTENSION - 46 Primrose Hill, London NW3 3AA	Drawn March 09	Checked 	Date 	Size 	Drawing Title Existing North Elevation
					Scales 1:50			Job Number 209/01	Drawing Number /03
					Drawing Status 			Revision A	May A 09 Scale amended to 1:50 as req. by Camden Plg.