


GENERAL NOTES

COPYRIGHT RESERVED
ALL DIMENSIONS TO BE CHECKED ON SITE

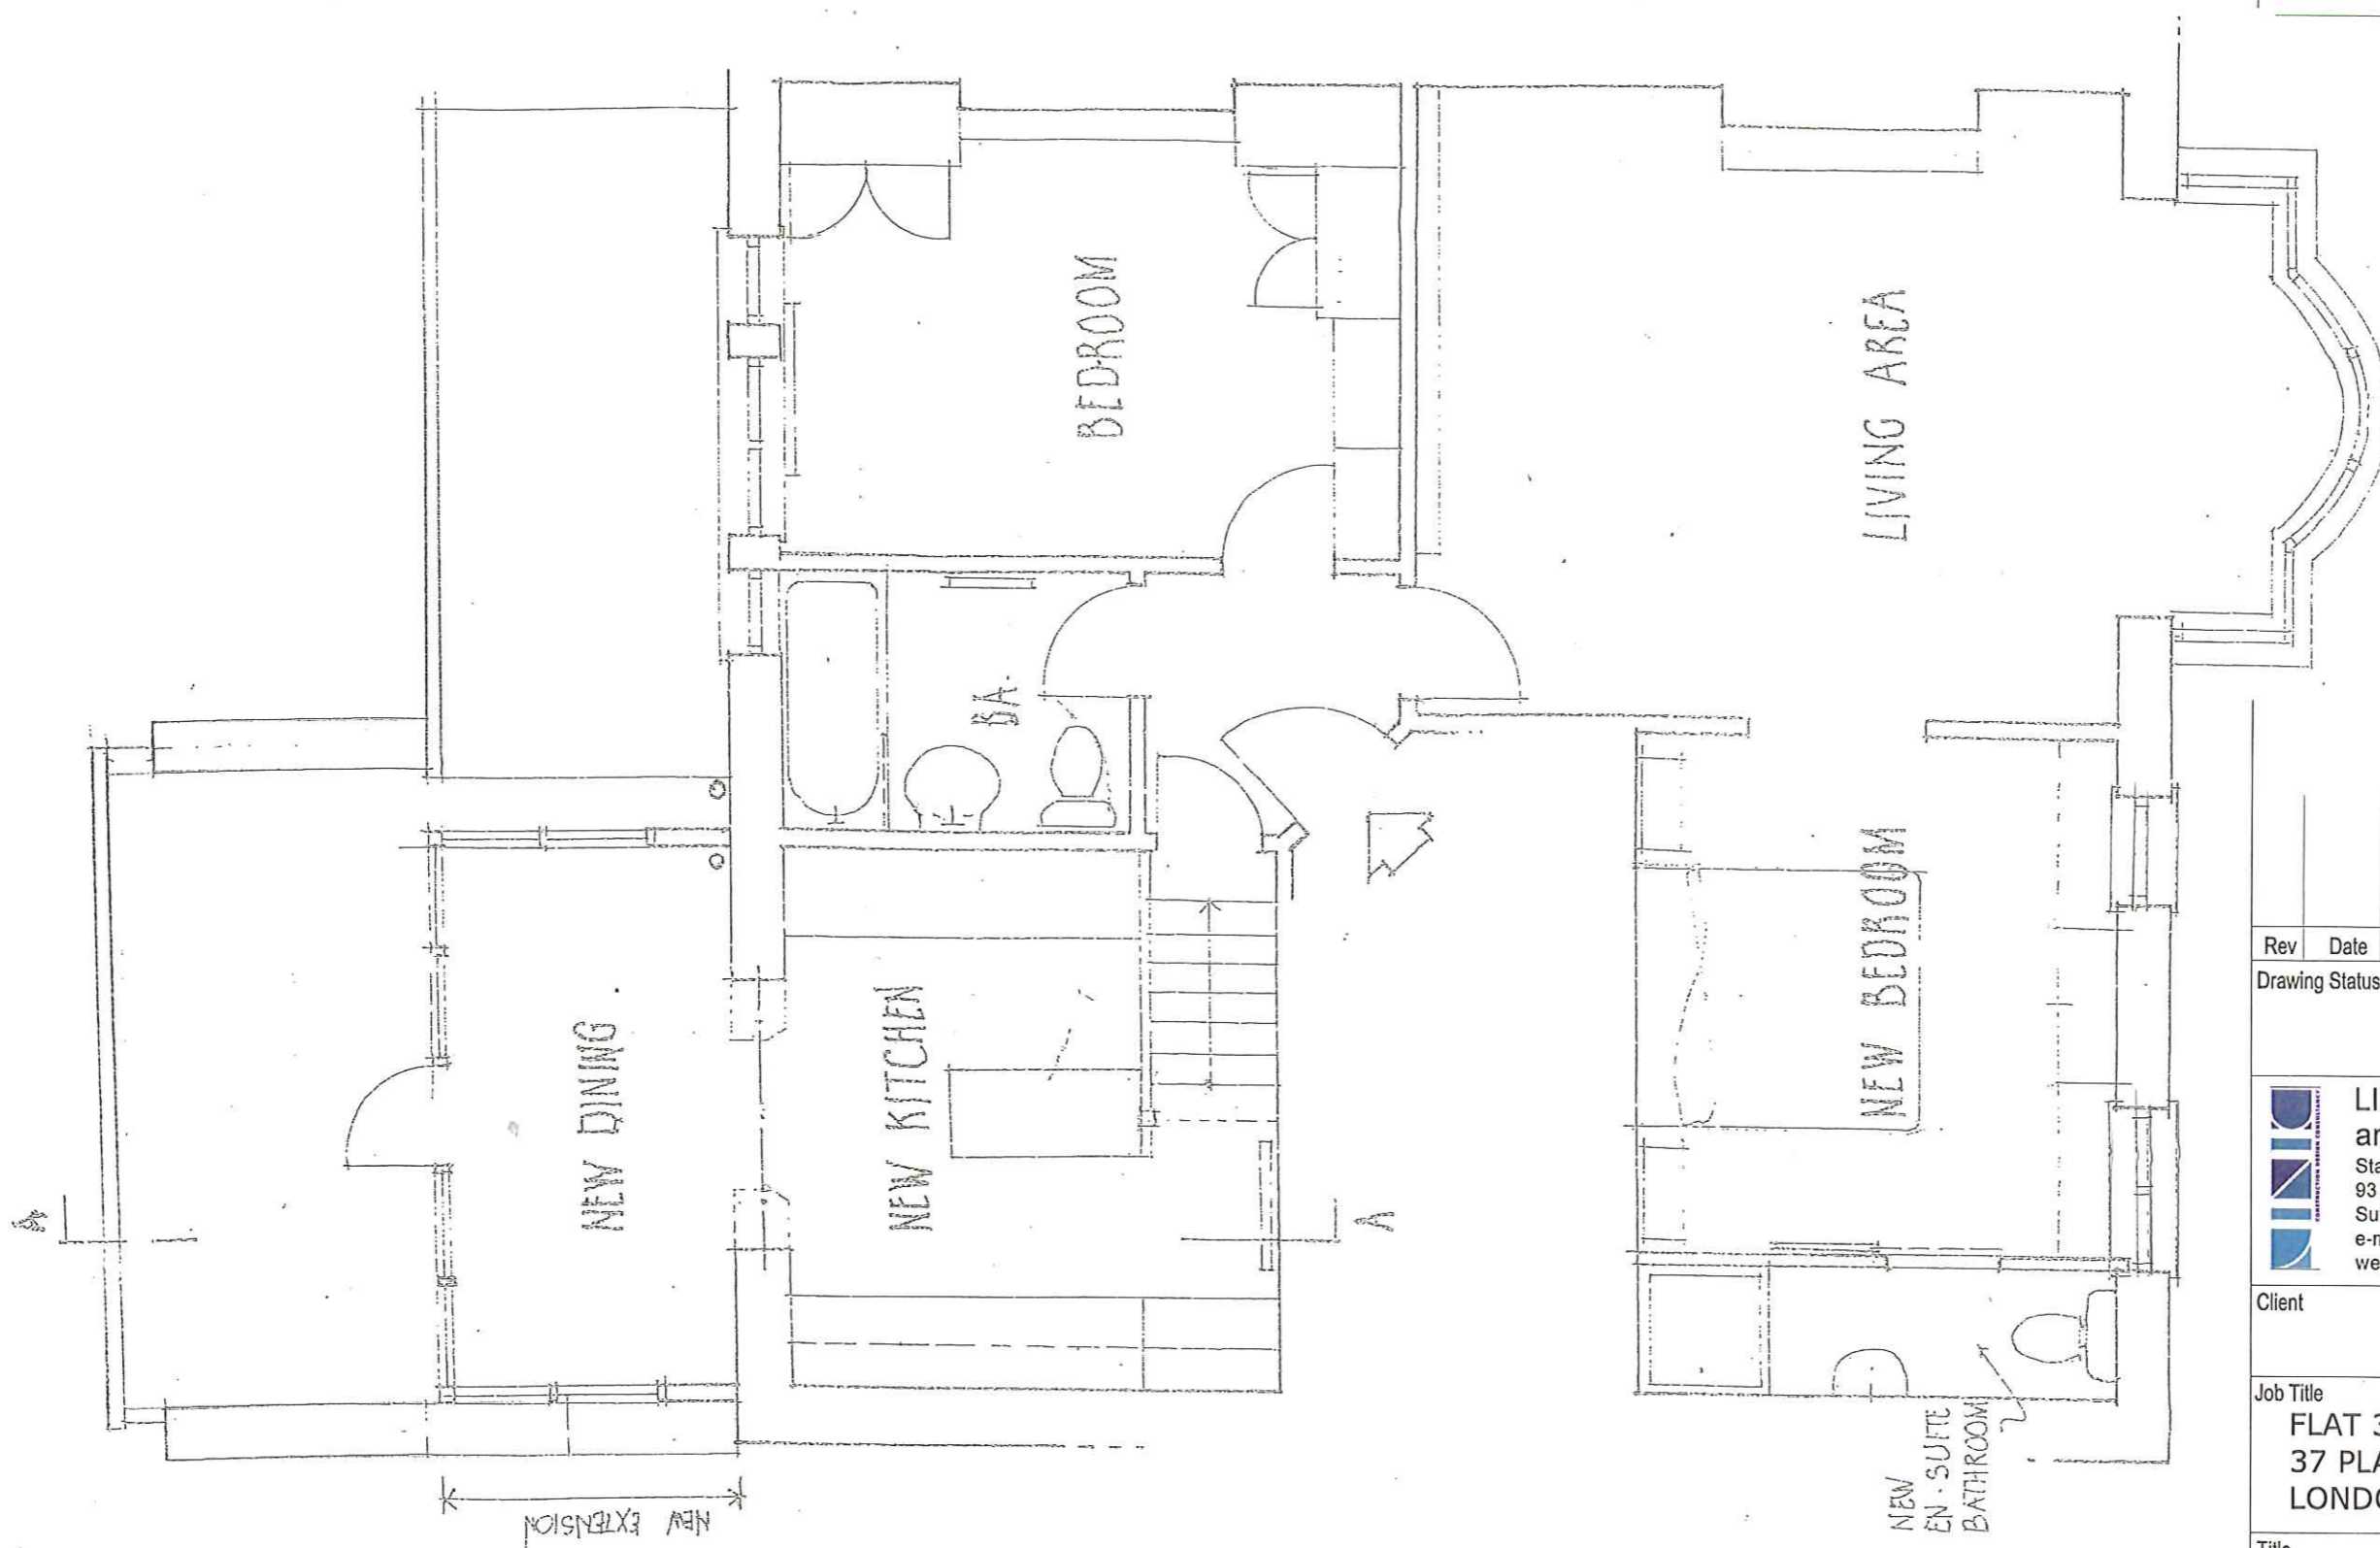

| Rev | Date | Comment | By | Chk. by |
|-----|------|---------|----|---------|
| | | | | |

Drawing Status

LINIC CONSULTANTS
architects & surveyors
Stayton House tel:020 8641 8000
93 Stayton Road fax:020 8641 9000
Sutton, Surrey SM1 2PS
e-mail: info@linicconsultants.co.uk
website: www.linicconsultants.co.uk

Client

Job Title
**FLAT 3,
37 PLATTS LANE, HAMPSTEAD
LONDON NW3 7NN**

Title
PROPOSED FLOOR PLAN

| | | | |
|-------------------|------------------|-----------------|------------------|
| Scale 1:50@ A3 | Date 29/05/09 | Drawn by TOL | Checked by AL |
|-------------------|------------------|-----------------|------------------|

| | |
|-------------------------------|-----------|
| Drawing No. 1307/03 | Rev. - |
|-------------------------------|-----------|