




SITE PLAN
SCALE 1:1250

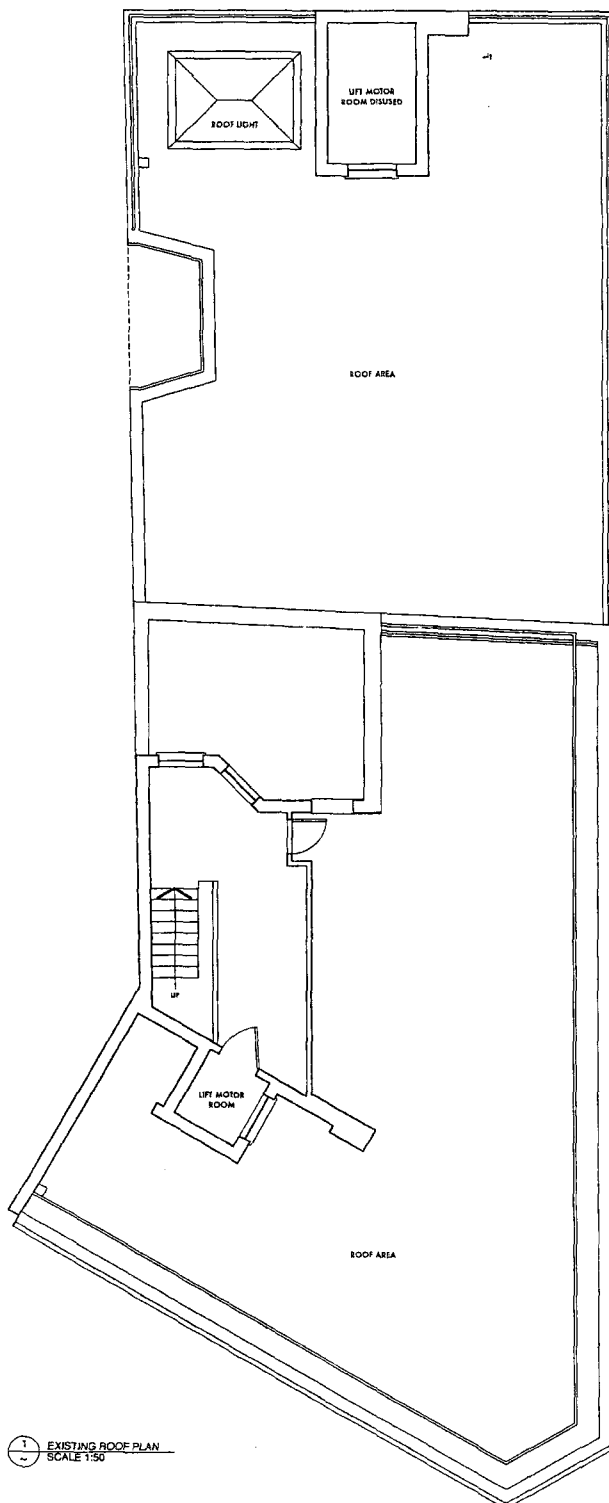

EXISTING ROOF PLAN
SCALE 1:50

Notes:

This drawing should not be relied
The contractor is to verify all dimensions and conditions on site
This drawing is the property of The Design Solution and they
reserves the copyrights. It is loaned on the understanding that
it will not be copied, reproduced or disclosed in whole or in
part to any unauthorized party without written permission
from The Design Solution.

Additional Notes
For further info go to TDS Freshman Schedule

[illegible]