


EXISTING GA  
GROUND FLOOR  
1:50

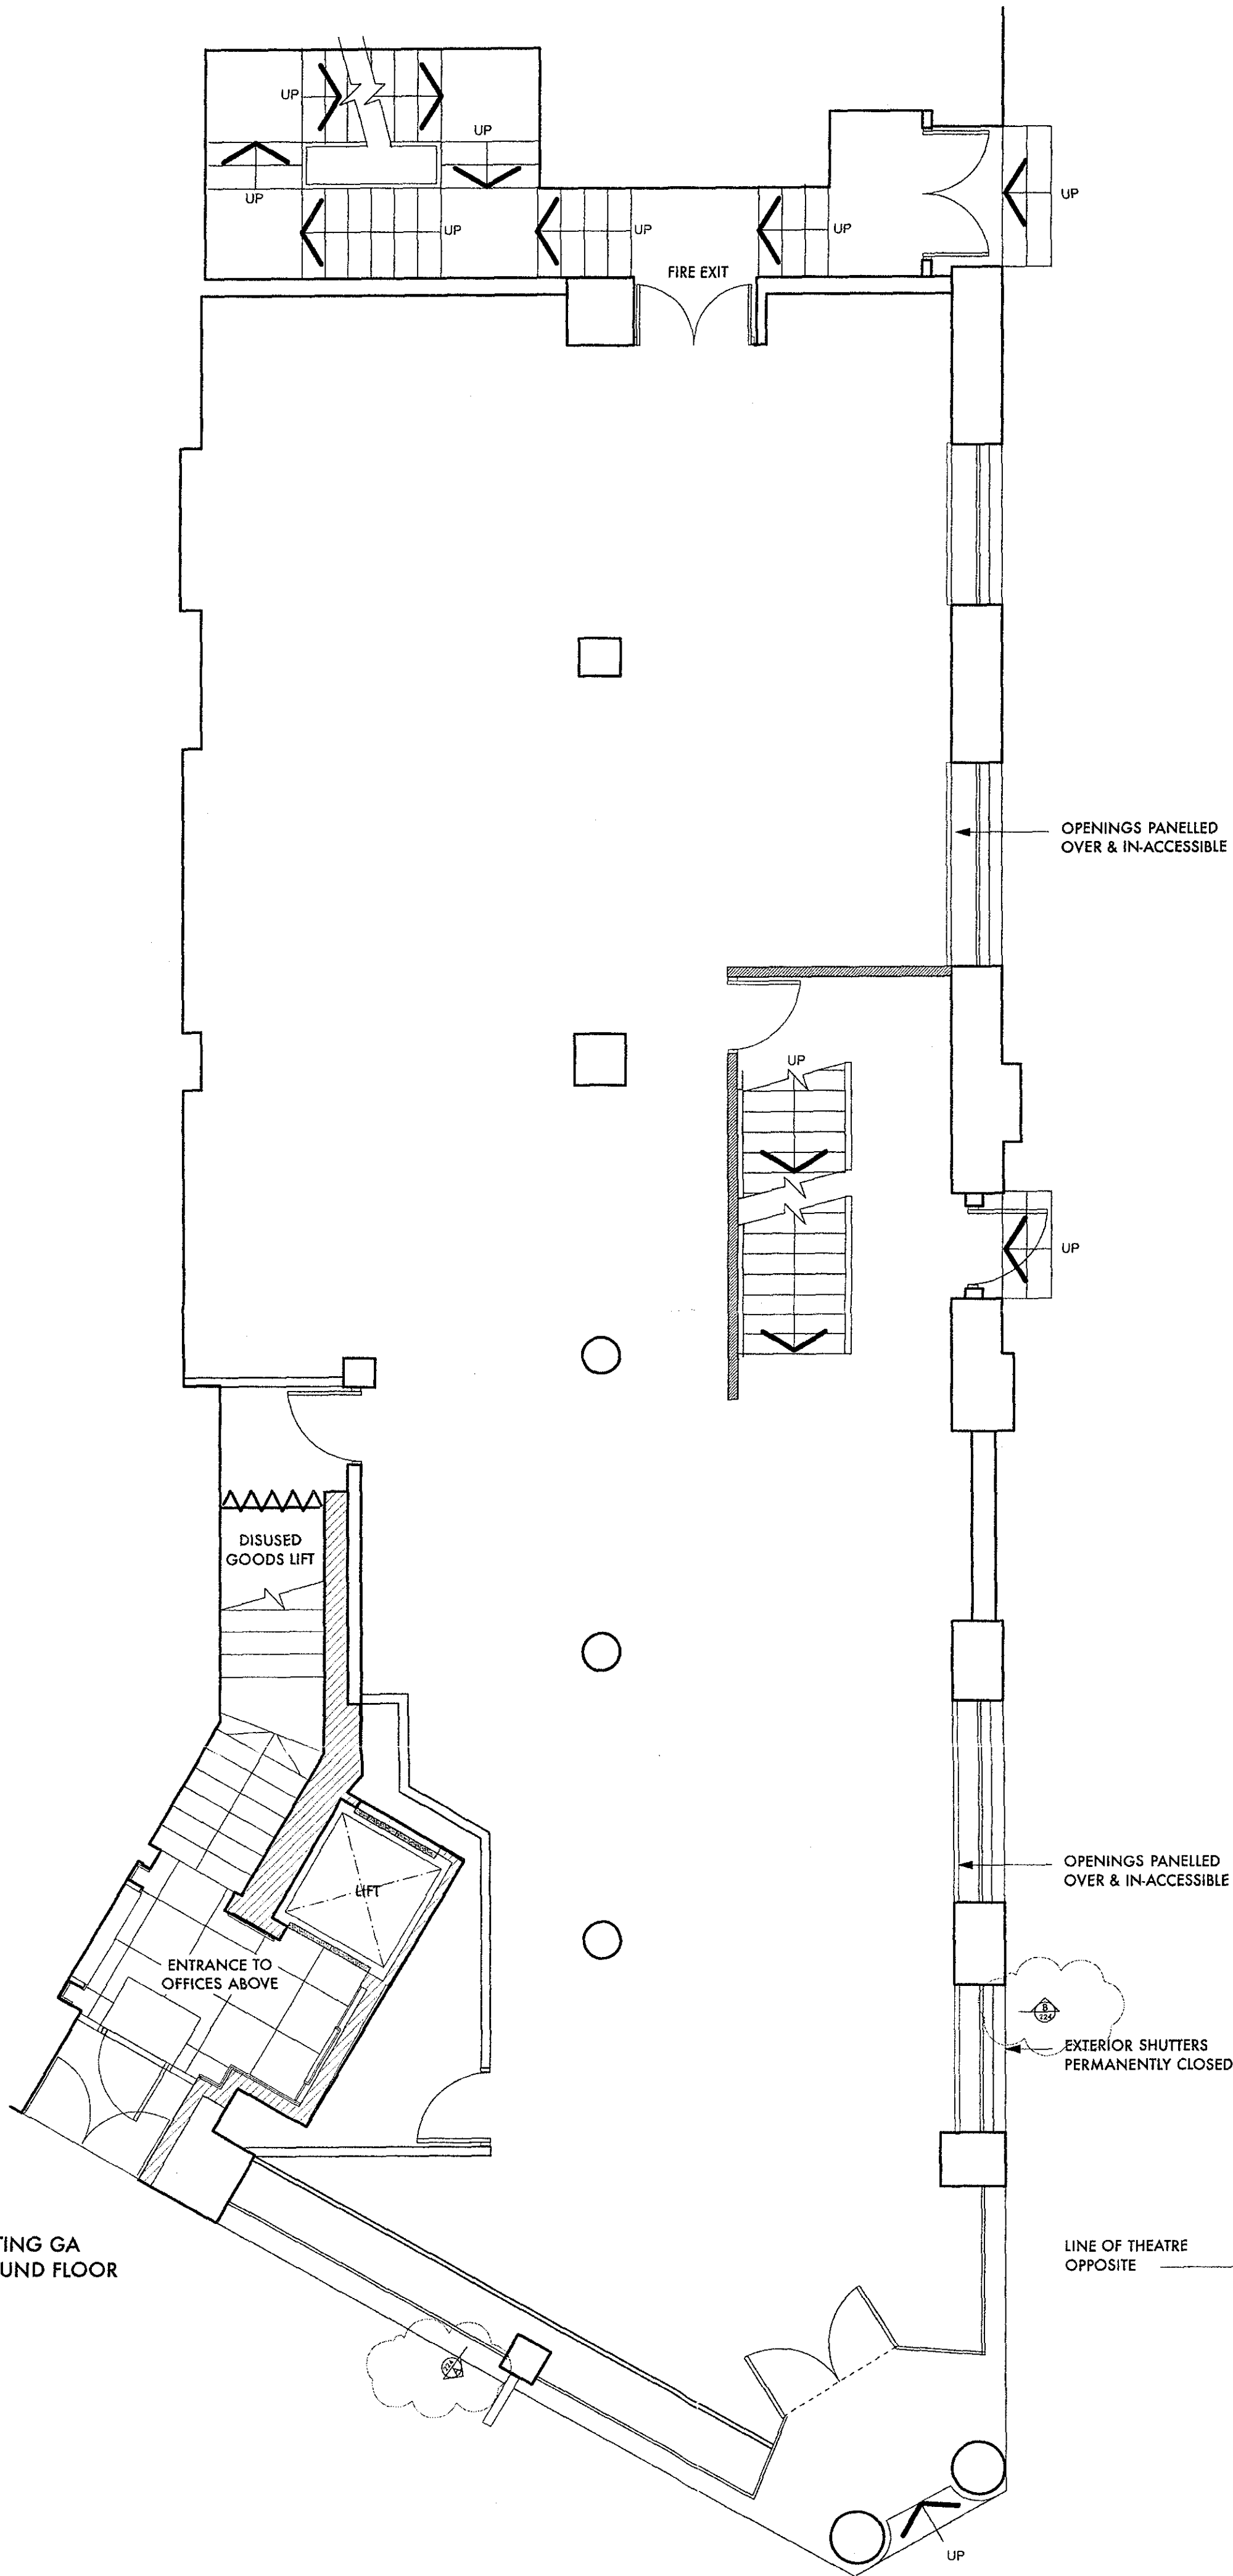

Notes  
This drawing should not be scaled.  
The contractor is to verify all dimensions and conditions on site.  
This drawing is the property of The Design Solution and they reserve the copyright. It is issued on the understanding that it will not be copied, reproduced or disclosed in whole or in part to any unauthorised party without written permission from The Design Solution.

Additional  
Notes

Revisions			
A	24.10.08	Section marks added	EB
Rev	Descr	Amendment	Initials
<b>The Design Solution</b> DESIGNERS AND ARCHITECTS			
Six Floor, Kings Court, 2-16 Goodge Street, London, W1T 2QA Tel: +44 (0)20 7908 5200 Fax: +44 (0)20 7908 5299 www.thedesignsolution.co.uk			
Job Name: Flitcroft House/Turn Key			
Site Address: Flitcroft House 114-116 Charing Cross road WC2H 0JR			
Drawing Name: Existing Ground Floor Plan			
Status: Planning			
Drawn by:	EB	Checked by:	PN
Scale:	1:50 @ A2	Date:	May 2008
Job No:	2432	Drawn:	GA_201_A