


SITE PLAN
SCALE 1:1250

Notes:
This drawing should not be scaled.
The contractor is to verify all dimensions and conditions on site.
This drawing is the property of The Design Solution and they reserve the copyright. It is issued on the understanding that it will not be copied, reproduced or disclosed in whole or in part to any unauthorised party without written permission from The Design Solution.

Additional Notes:
For finishes refer to TDS Finishes Schedule.



1
~
PROPOSED CHARING CROSS ROAD ELEV.
SCALE 1:50

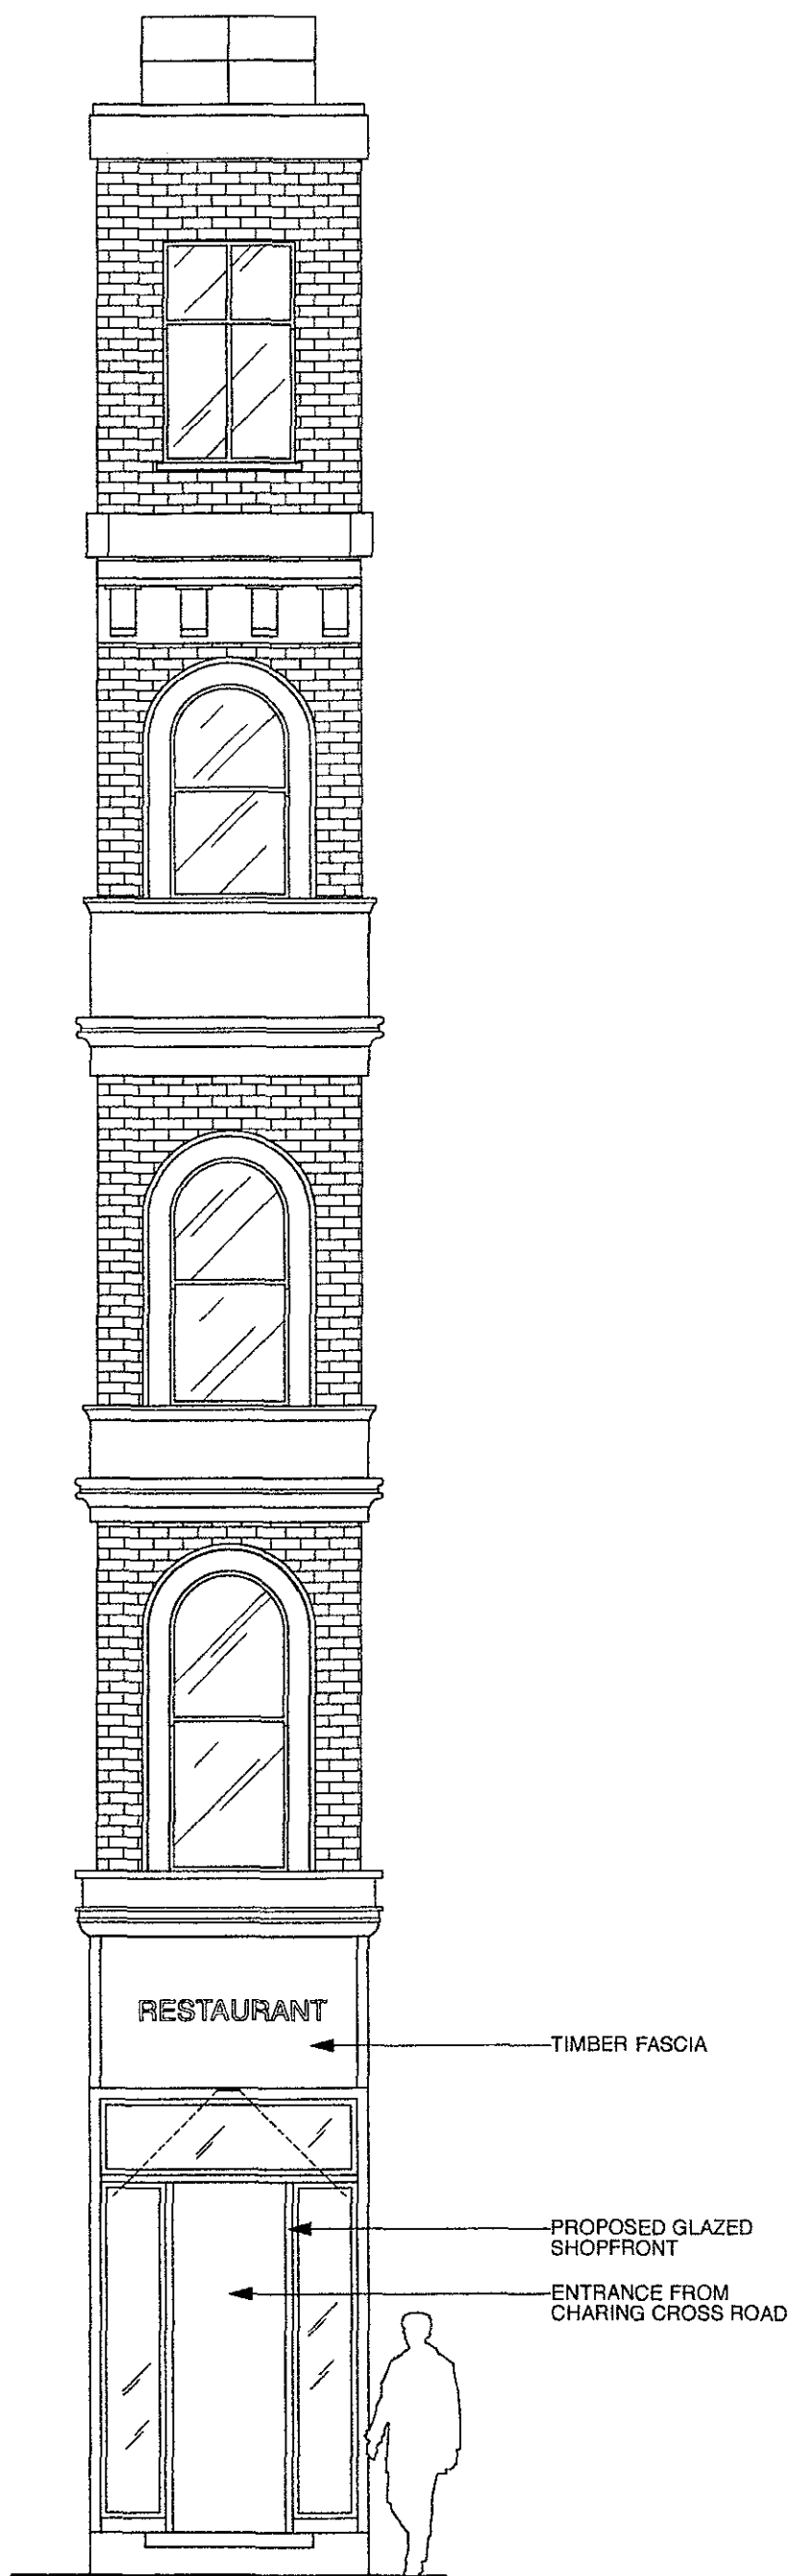

2
~
PROPOSED CORNER ELEV.
SCALE 1:50

Rev.	Date	Amendment	Initial
B	03/11/08	Projecting signage & canopy signage omitted	EB
A	26/09/08	Proposed shopfront indicated.	JS

The Design Solution
DESIGNERS AND ARCHITECTS

5th Floor, Kings Court 2-16 Goodge Street, London W1T 2QA
Tel: +44 (0)20 7008 5200 Fax: +44 (0)20 7908 6299
www.thedesigntosolution.co.uk

Job Name:
Flitcroft House/Turnkey

Site Address:
Flitcroft House
114-116 Charing Cross Road
WC2H 0JR

Drawing Name:
Proposed Elevations & Sections 1
Charing Cross Road

Status:
Planning

Drawn by: JS	Checked by: ***
Scale: 1:50@A1	Date: 01/09/08
Job No: 2432	Draw No: EL_222B