


Notes  
 This drawing should not be scaled.  
 The contractor is to verify all dimensions and conditions on site.  
 This drawing is the property of The Design Solution and they reserve the copyright. It is issued on the understanding that it will not be copied, reproduced or disclosed in whole or in part to any unauthorised party without written permission from The Design Solution.

Additional Notes

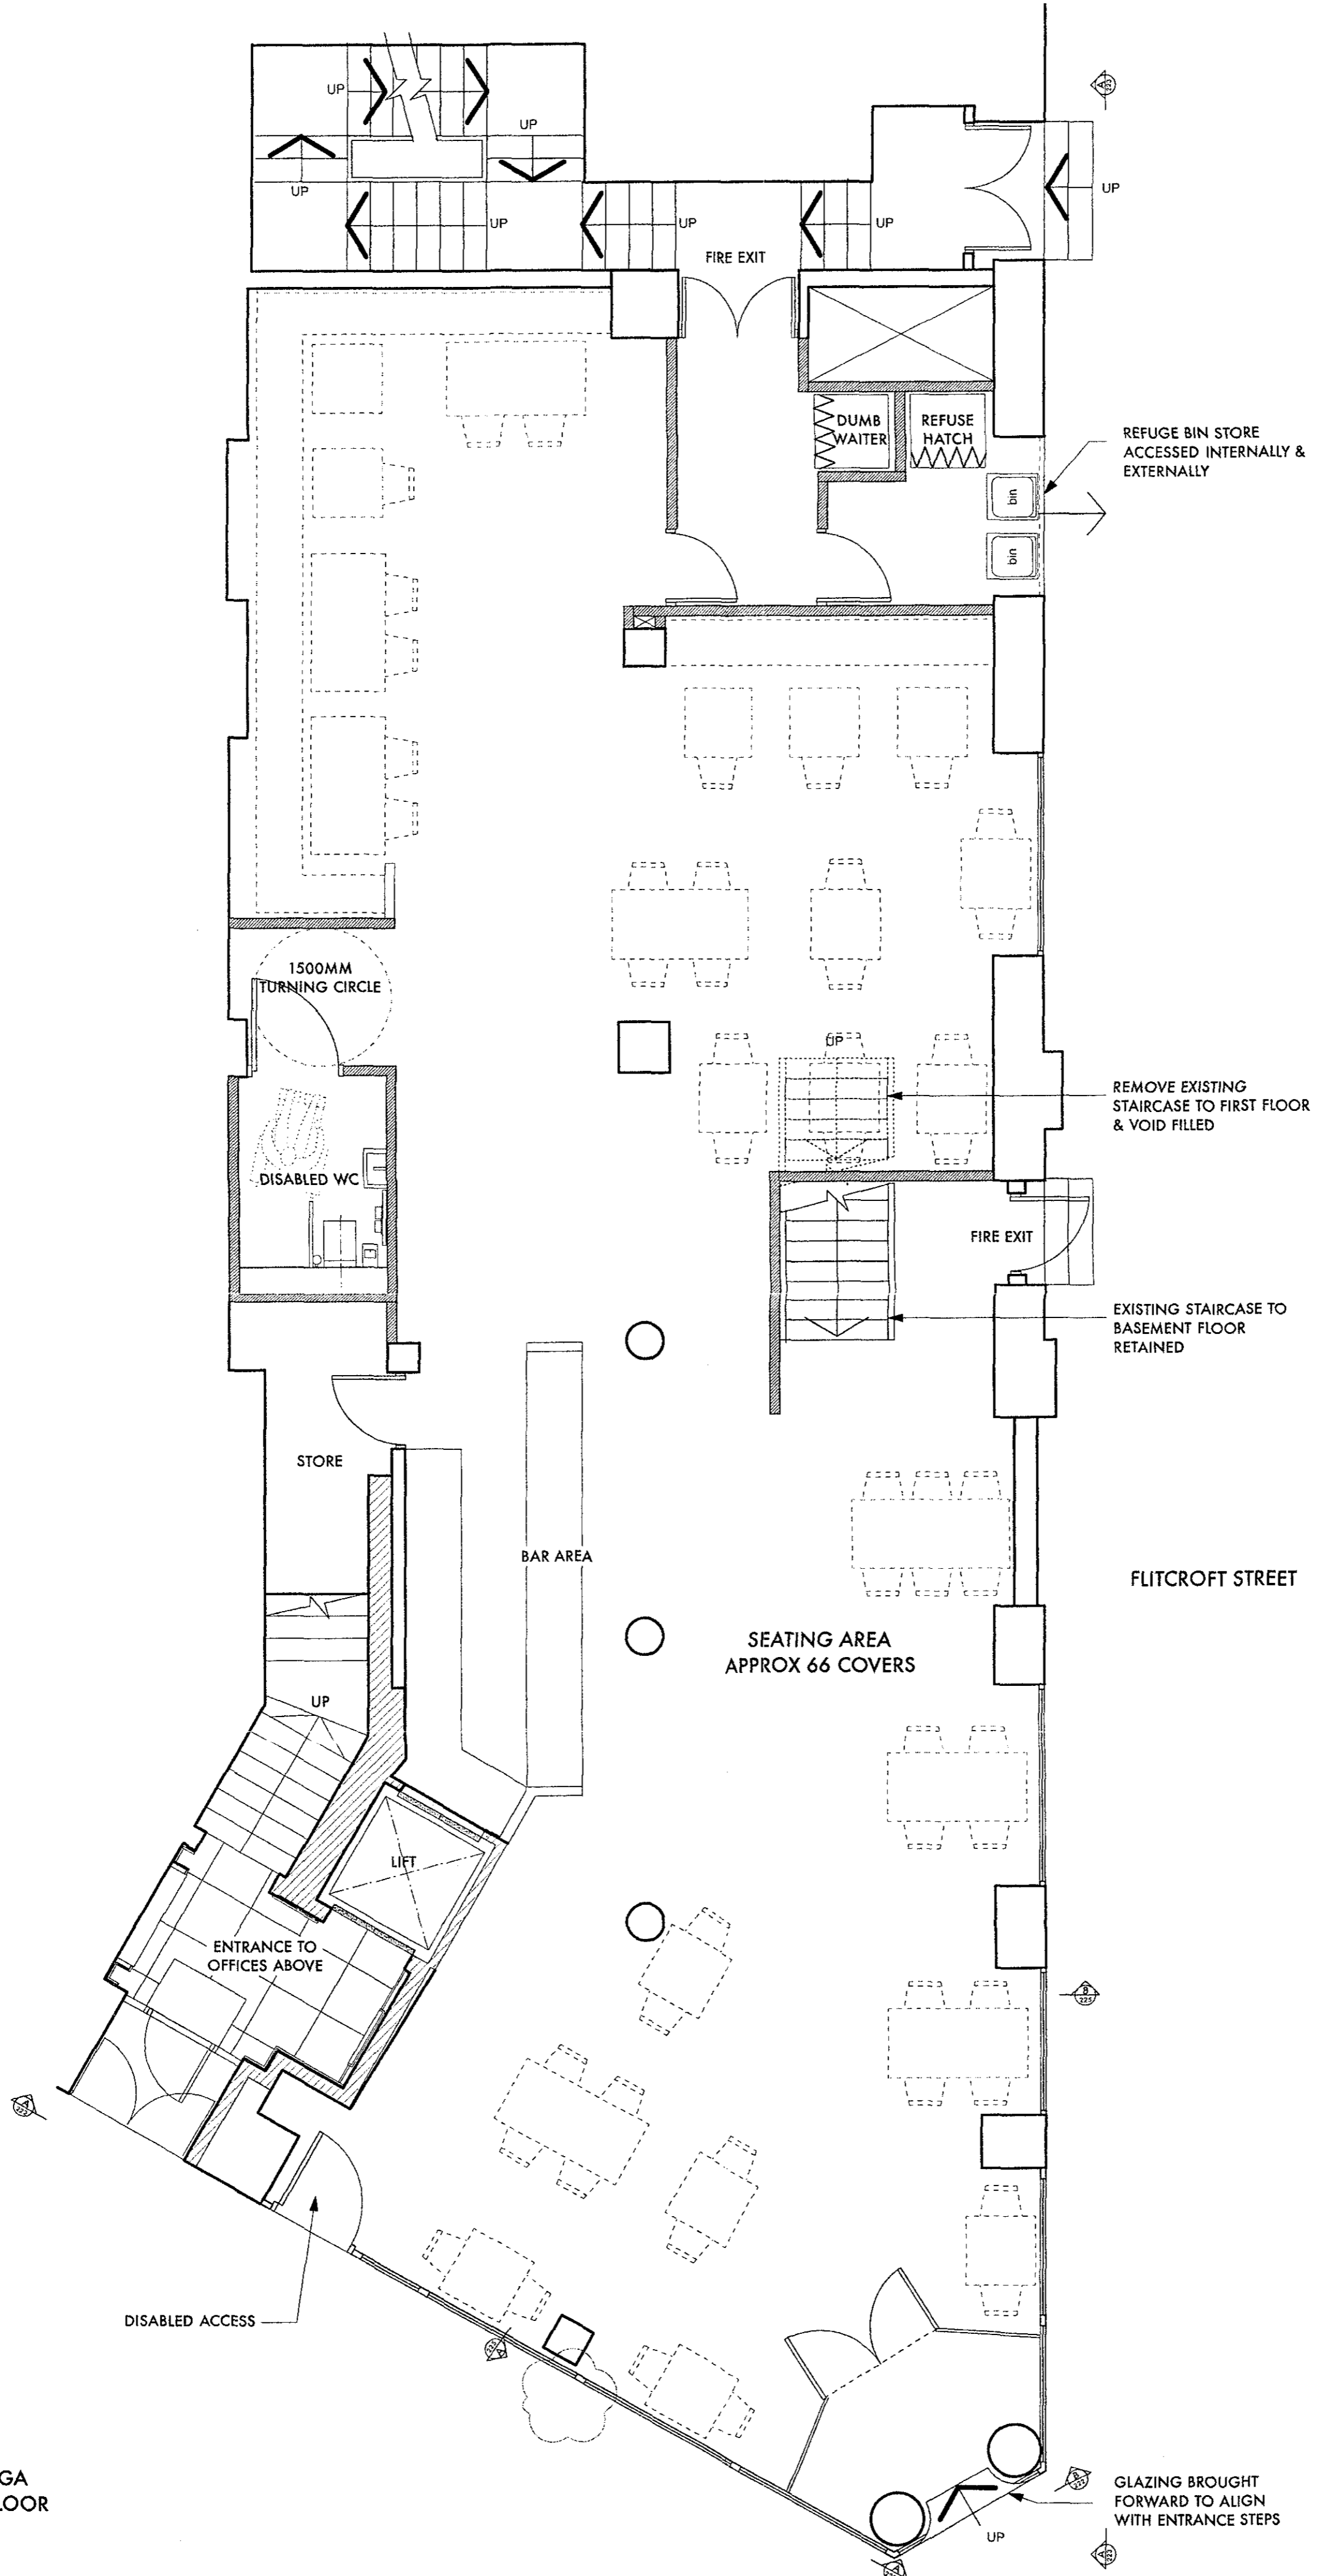

PROPOSED GA  
 GROUND FLOOR  
 1:50

Rev	Date	Amendment	Initials
C	03.11.08	- Projecting sign removed	CB
B	24.10.08	- Section marking added	CB
A	23/09/08	- Sliding shopfront windows omitted	JS
Rev:	Date:	Amendment:	Initials:

**The Design Solution**  
 DESIGNERS AND ARCHITECTS

5th Floor, Kings Court, 2-16 Goodge Street, London, W1T 2GA  
 Tel: +44 (0)20 7908 5200 Fax: +44 (0)20 7908 5299  
 www.thedesingsolution.co.uk

Job Name:  
**Flitcroft House/Turn Key**

Site:  
**Flitcroft House  
 114-116 Charing Cross road  
 WC2H 0JR**

Drawing Name:  
**Proposed Ground Floor Plan**

Status:  
**Planning**

Drawn by: <b>EB</b>	Checked by: <b>PN</b>
Scale: <b>1:50 @ A2</b>	Date: <b>May 2008</b>
Job No: <b>2432</b>	Draw No: <b>GA_204C</b>