




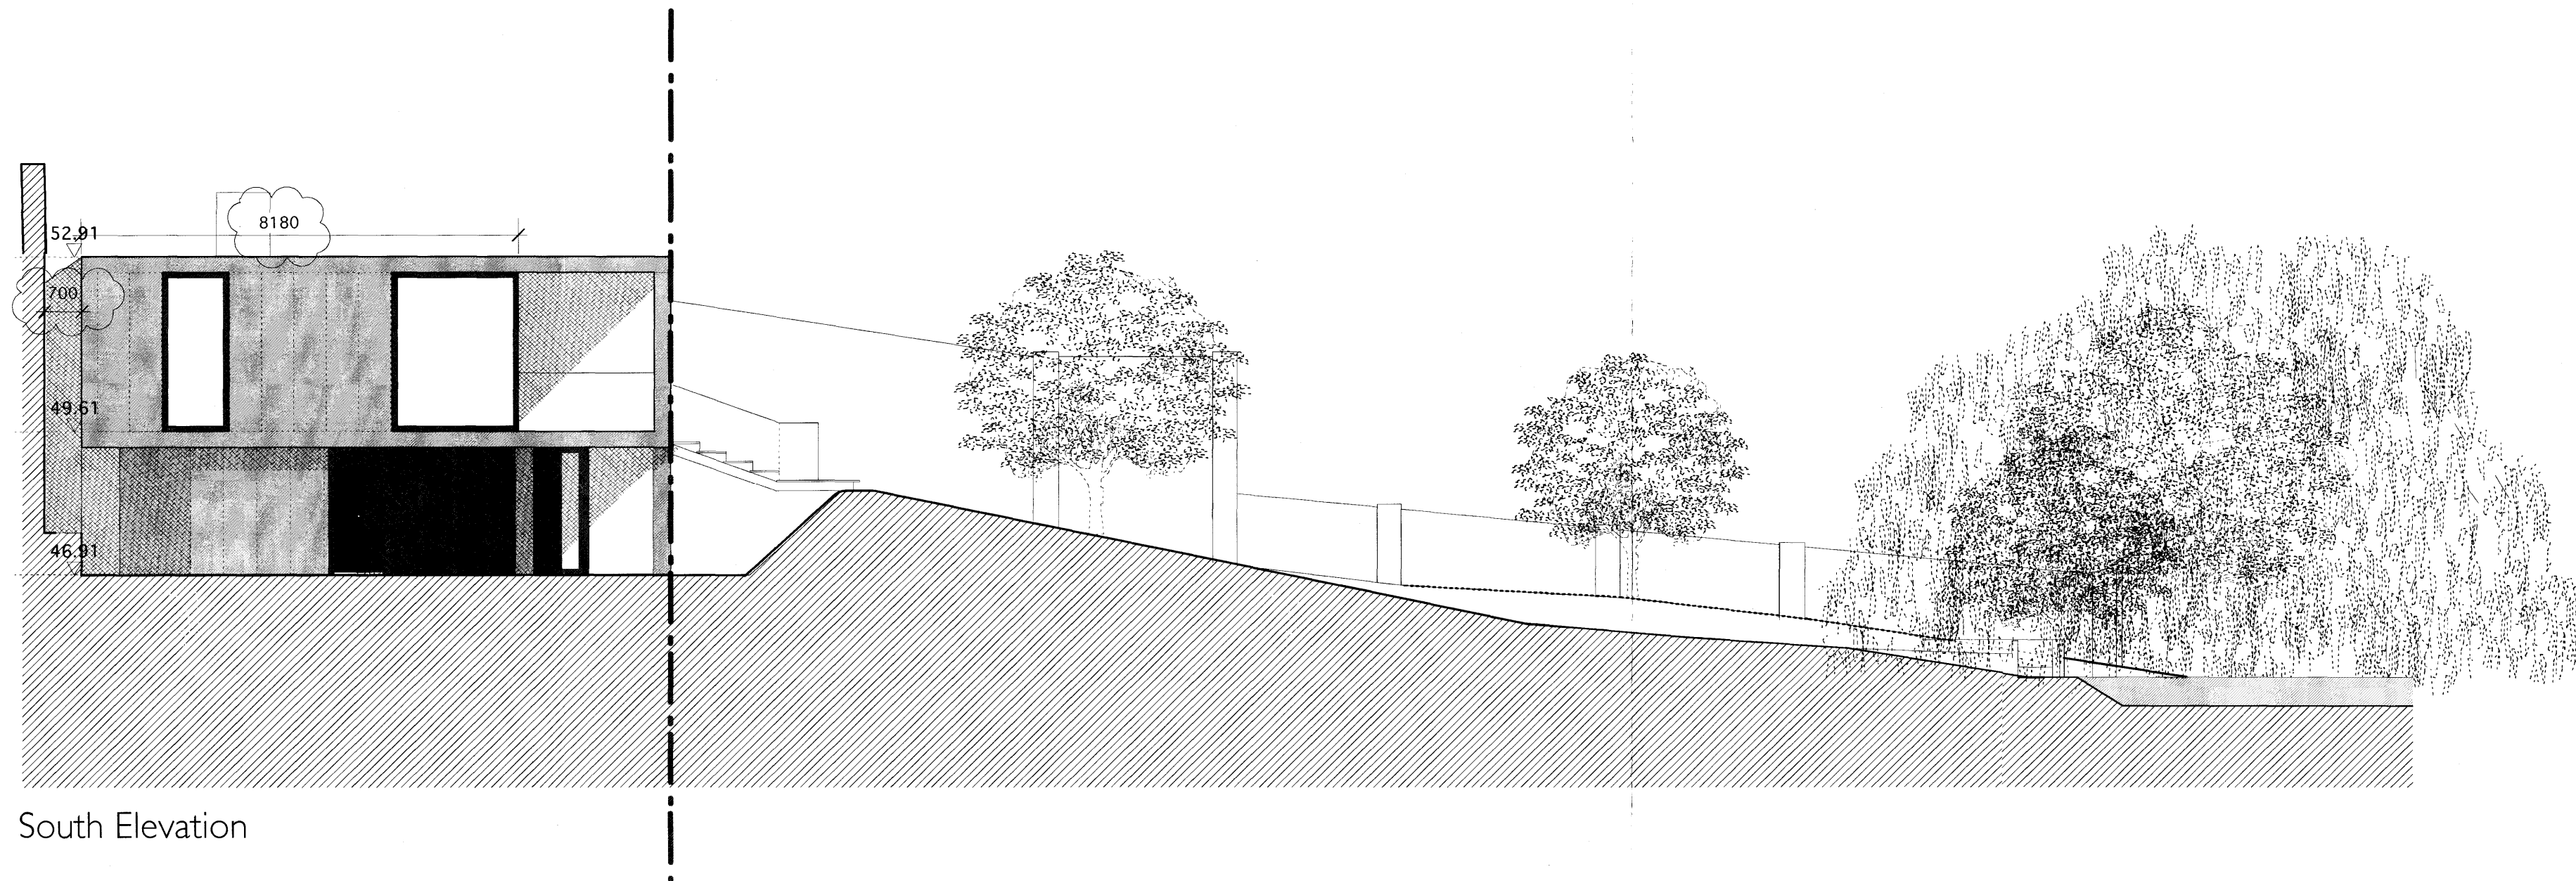

South Elevation

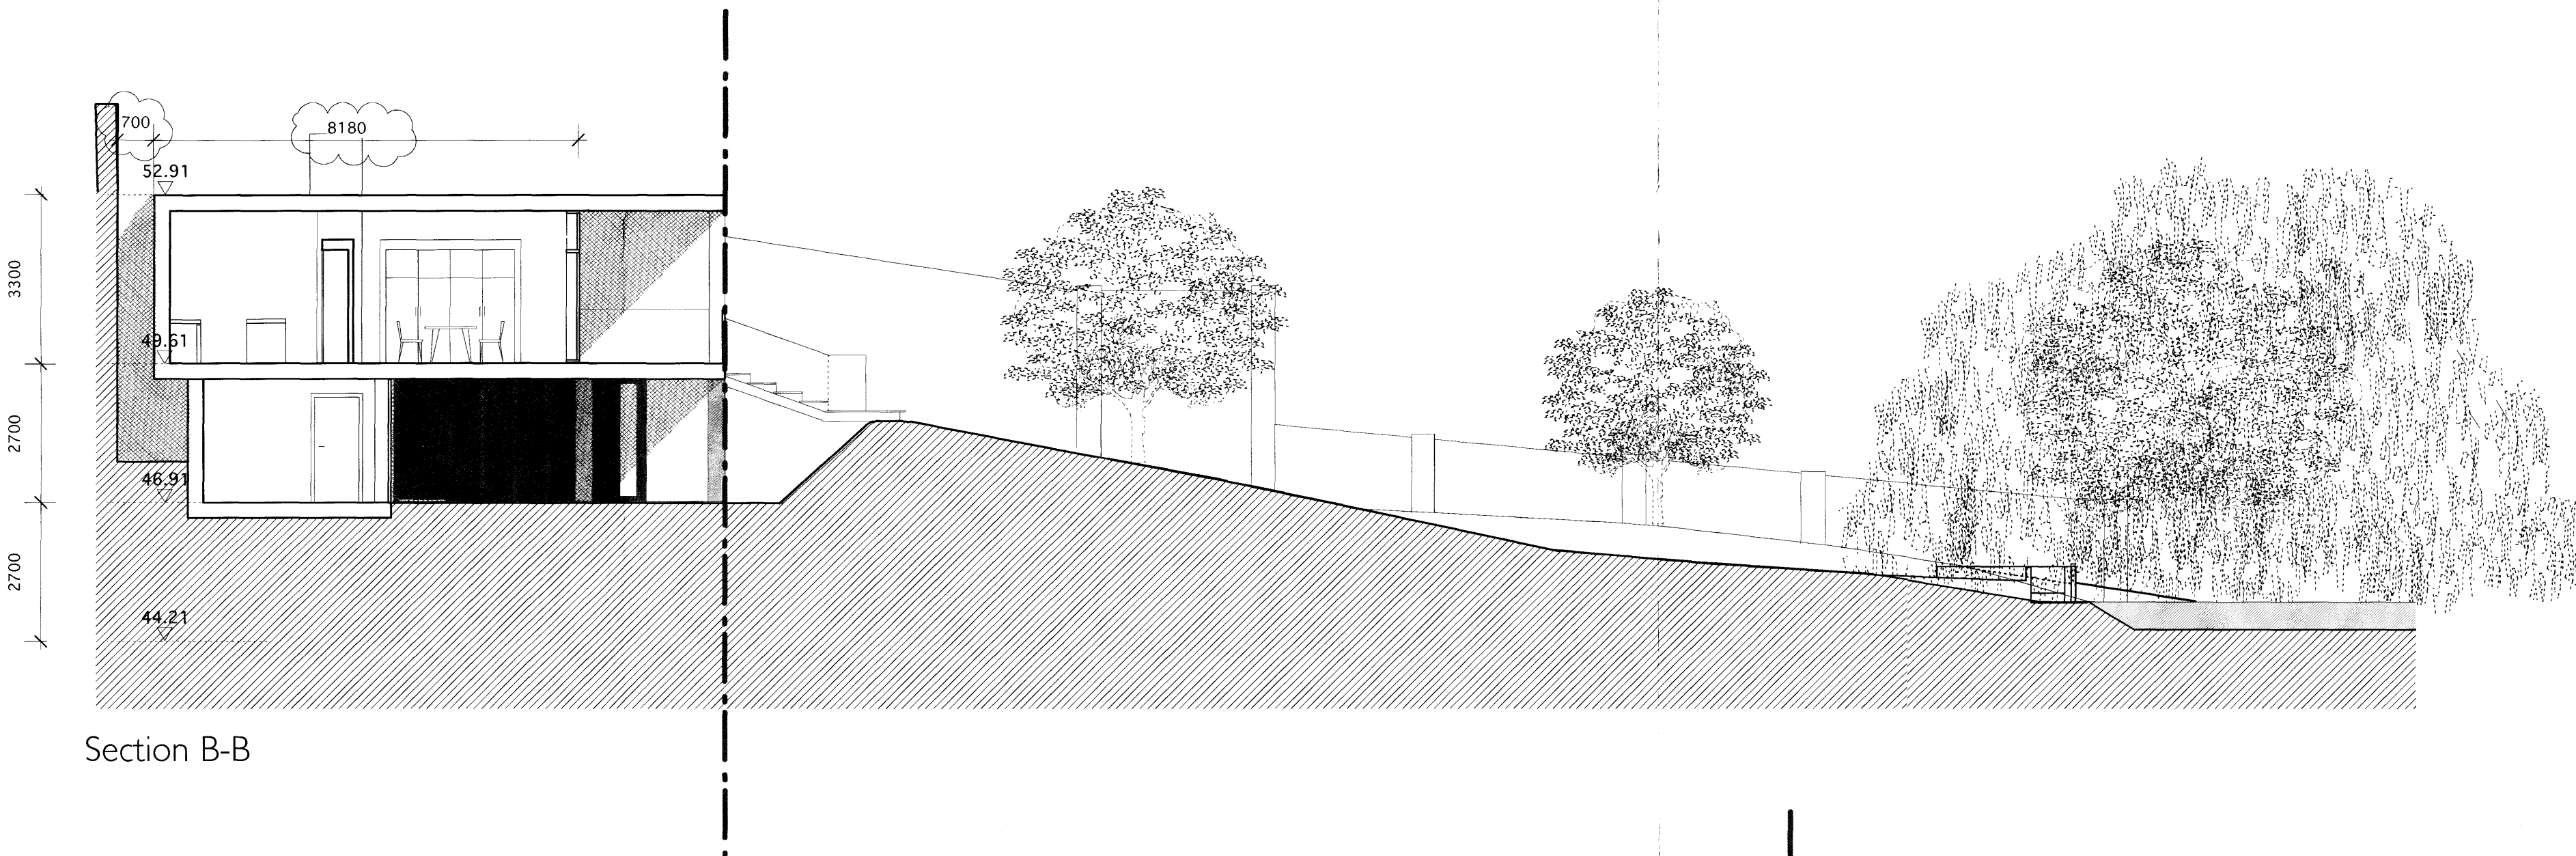

Section B-B

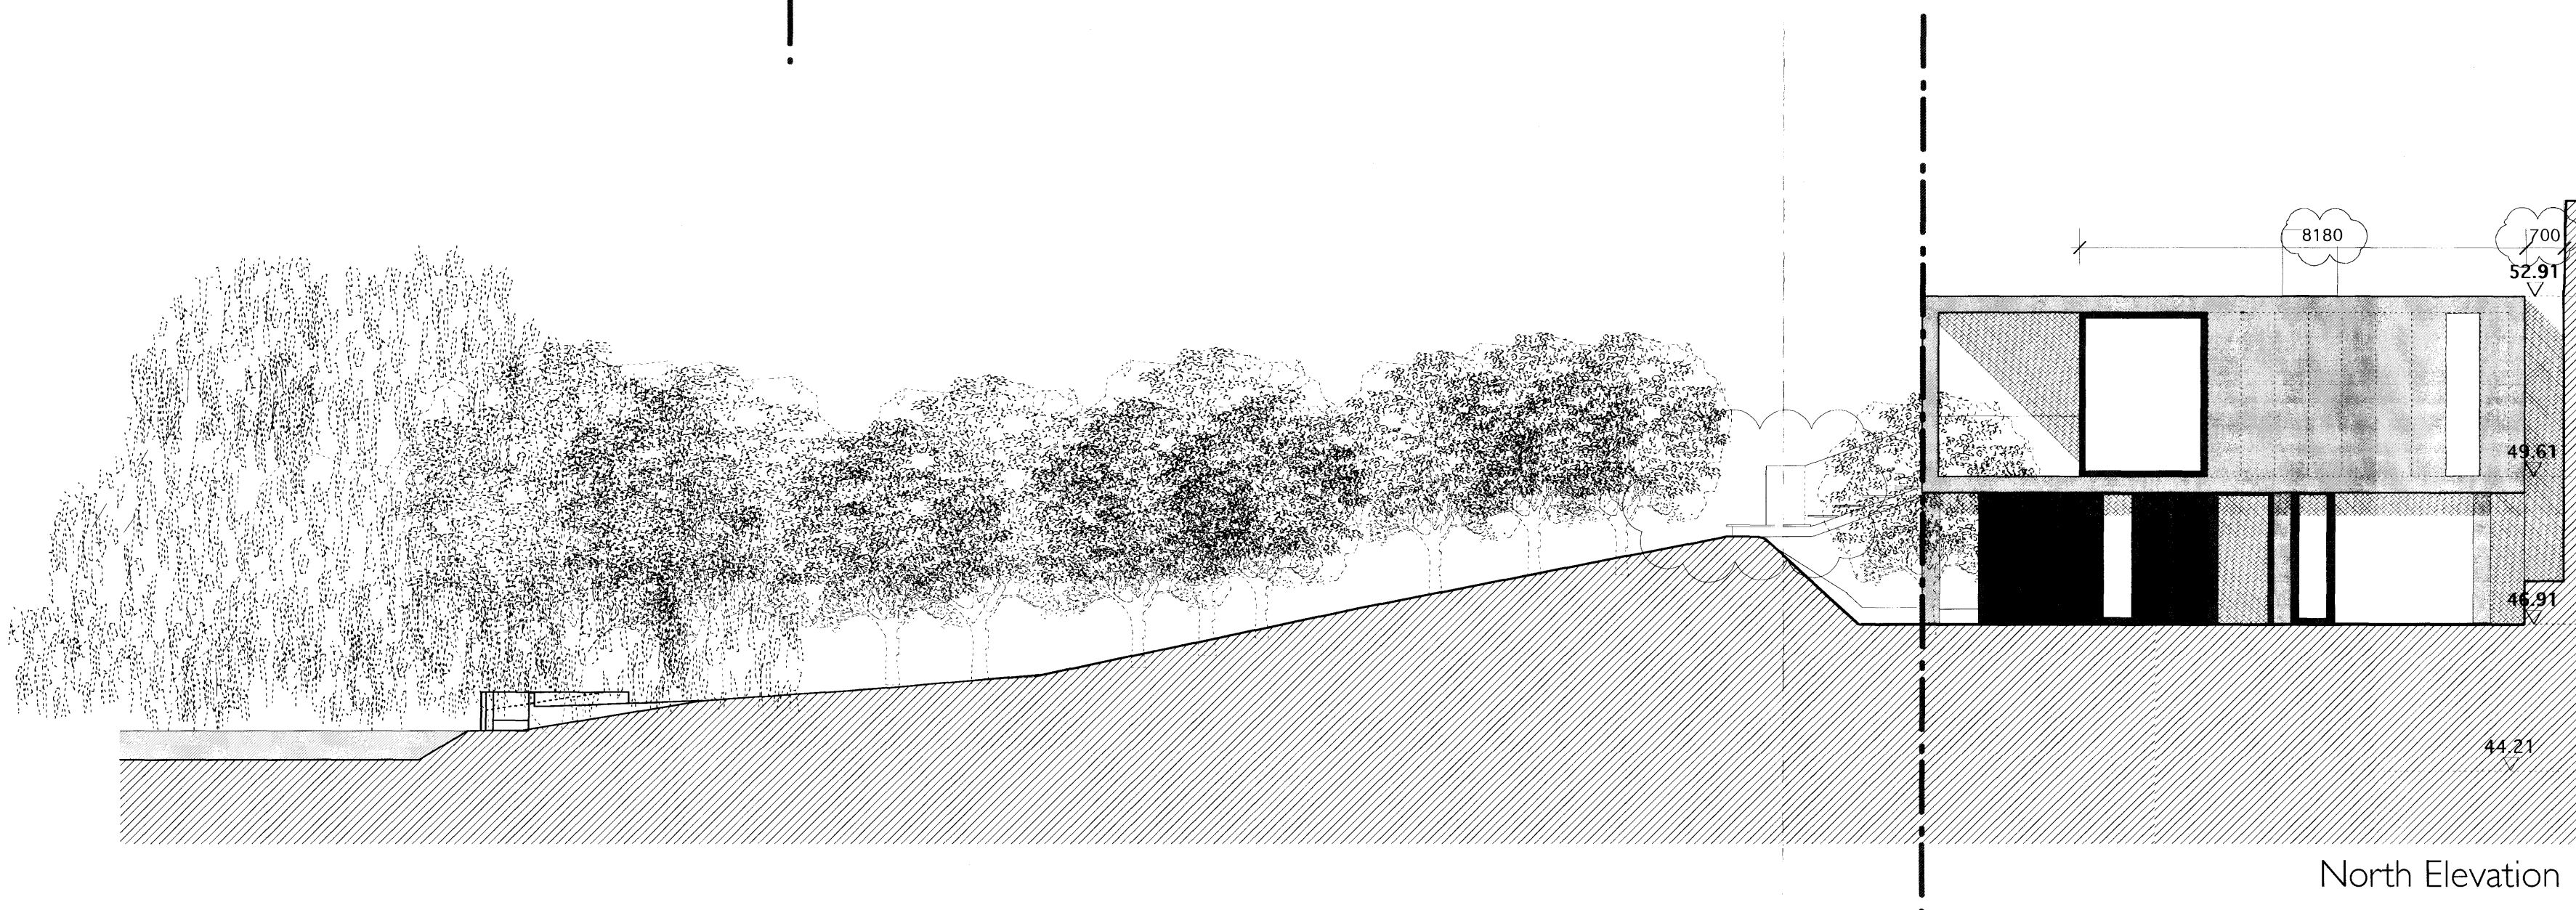

North Elevation



REVISIONS:

A 29.05.09: width of house reduced,
area of house reduced, width of stair
from terrace to garden reduced,
number of steps reduced and risers
opened, bund raised to meet stair.
Ash, Mulberry, Elder, Berberry, Willow
tree and magnolia tree retained. See
Proposed Inadscape drawing P/108/A

B 22.06.09:
House brought back in line with
8 ft covenant line

PROJECT:
THE GARDEN HOUSE

STATUS:
PLANNING

DRAWING TITLE:
**NORTH AND SOUTH ELEVATION
AND SECTION B-B**

NOTE:
Do not scale from the drawing. Any discrepancies
to be reported to the architect.
All dimensions will be taken on site prior to
ordering and construction.
Copyright remains with the architect.
This drawing is to be read in conjunction with the
specification and all other relevant drawings.

**JAMES GORST
ARCHITECTS Ltd**

The House of Detention
Clerkenwell Close
London EC1R 0AS

t 020 7336 7140
f 020 7336 7150
e info@jamesgorstarchitects.com

DRAWING SCALE:
1:100 @A1
1:200 @A3

DRAWING NUMBER:
P/103

REVISION:
B