

Stone steps (with open risers)  
 Stringer  
 Glas balustrade

Light grey concrete  
 Timber framed glazing  
 Frameless glazing

52.91


7.00

49.61

46.91

44.21

Timber panels between timber frames

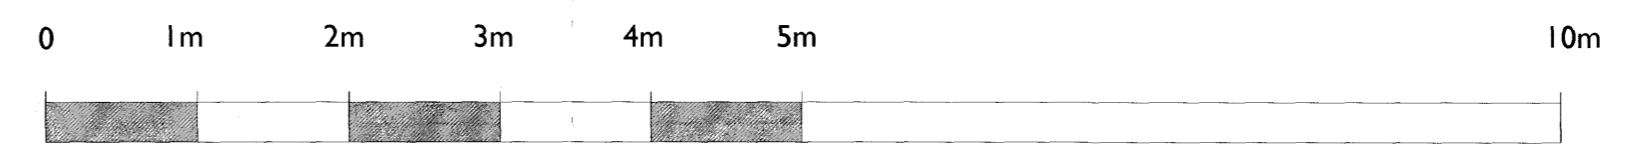

REVISIONS:  
 A 29.05.09: width of house reduced, area of house reduced, width of stair from terrace to garden reduced, number of steps reduced and risers opened, bund raised to meet stair. Willow tree, magnolia maintained; see proposed landscape drawing P/162/A  
 B 22.06.09: House brought back in line with 8 ft covenant line

PROJECT:  
 THE GARDEN HOUSE  
 STATUS:  
 PLANNING  
 DRAWING TITLE:  
 NORTH ELEVATION

NOTE:  
 Do not scale from the drawing. Any discrepancies to be reported to the architect.  
 All dimensions will be taken on site prior to ordering and construction.  
 Copyright remains with the architect.  
 This drawing is to be read in conjunction with the specification and all other relevant drawings.

JAMES GORST  
 ARCHITECTS Ltd  
 The House of Detention  
 Clerkenwell Close  
 London EC1R 0AS  
 t 020 7336 7140  
 f 020 7336 7150  
 e info@jamesgorstarchitects.com

DRAWING SCALE: 1:50 @A2	DRAWING NUMBER: P/153	REVISION: B
-------------------------------	--------------------------	----------------