



COMPARATIVE STUDIES PAGE 2

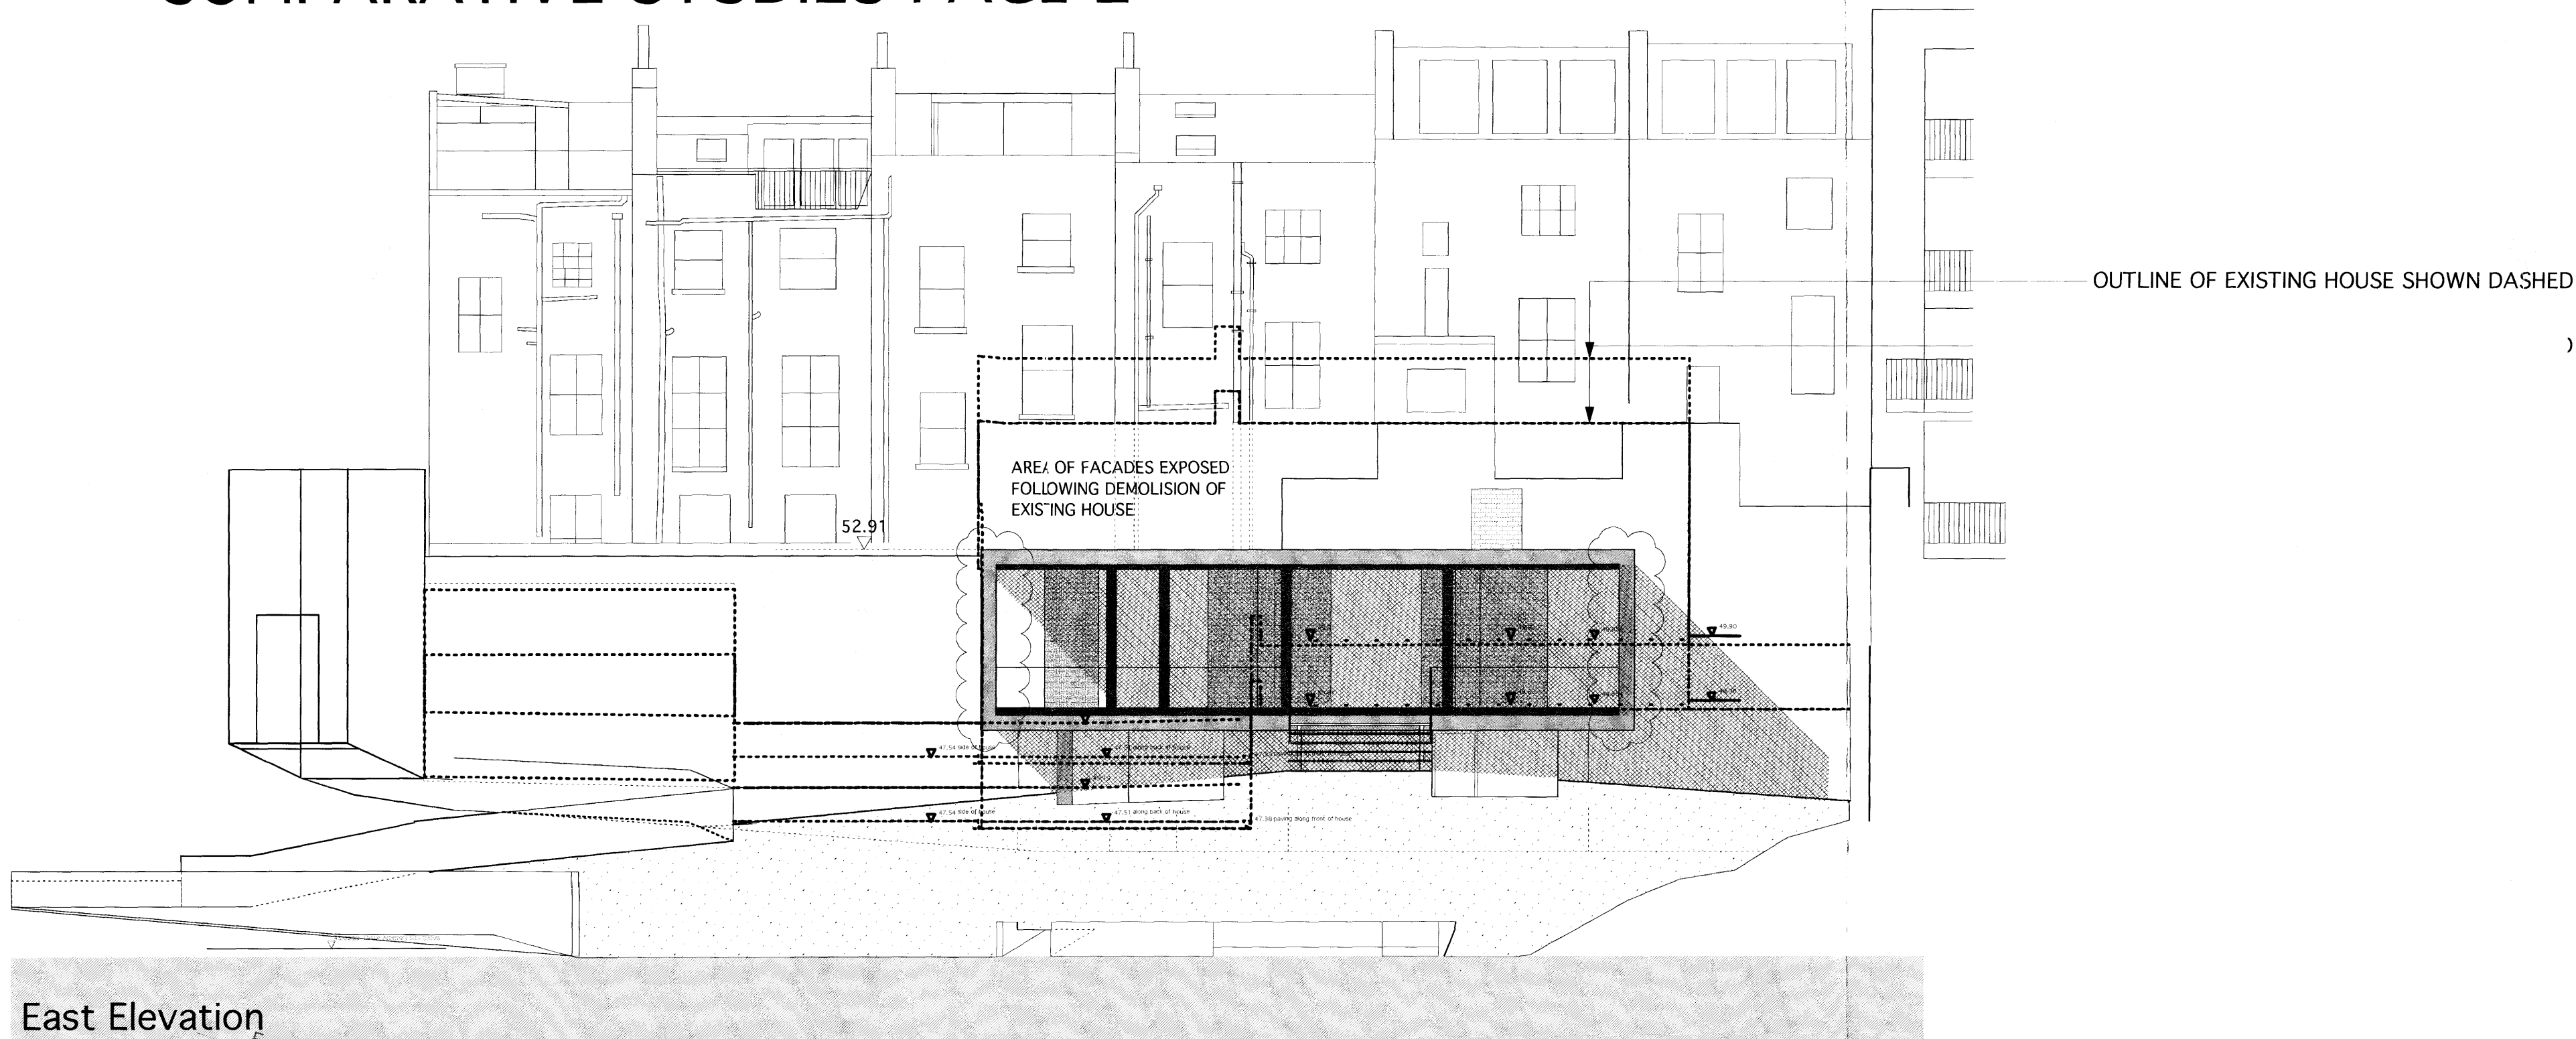

East Elevation

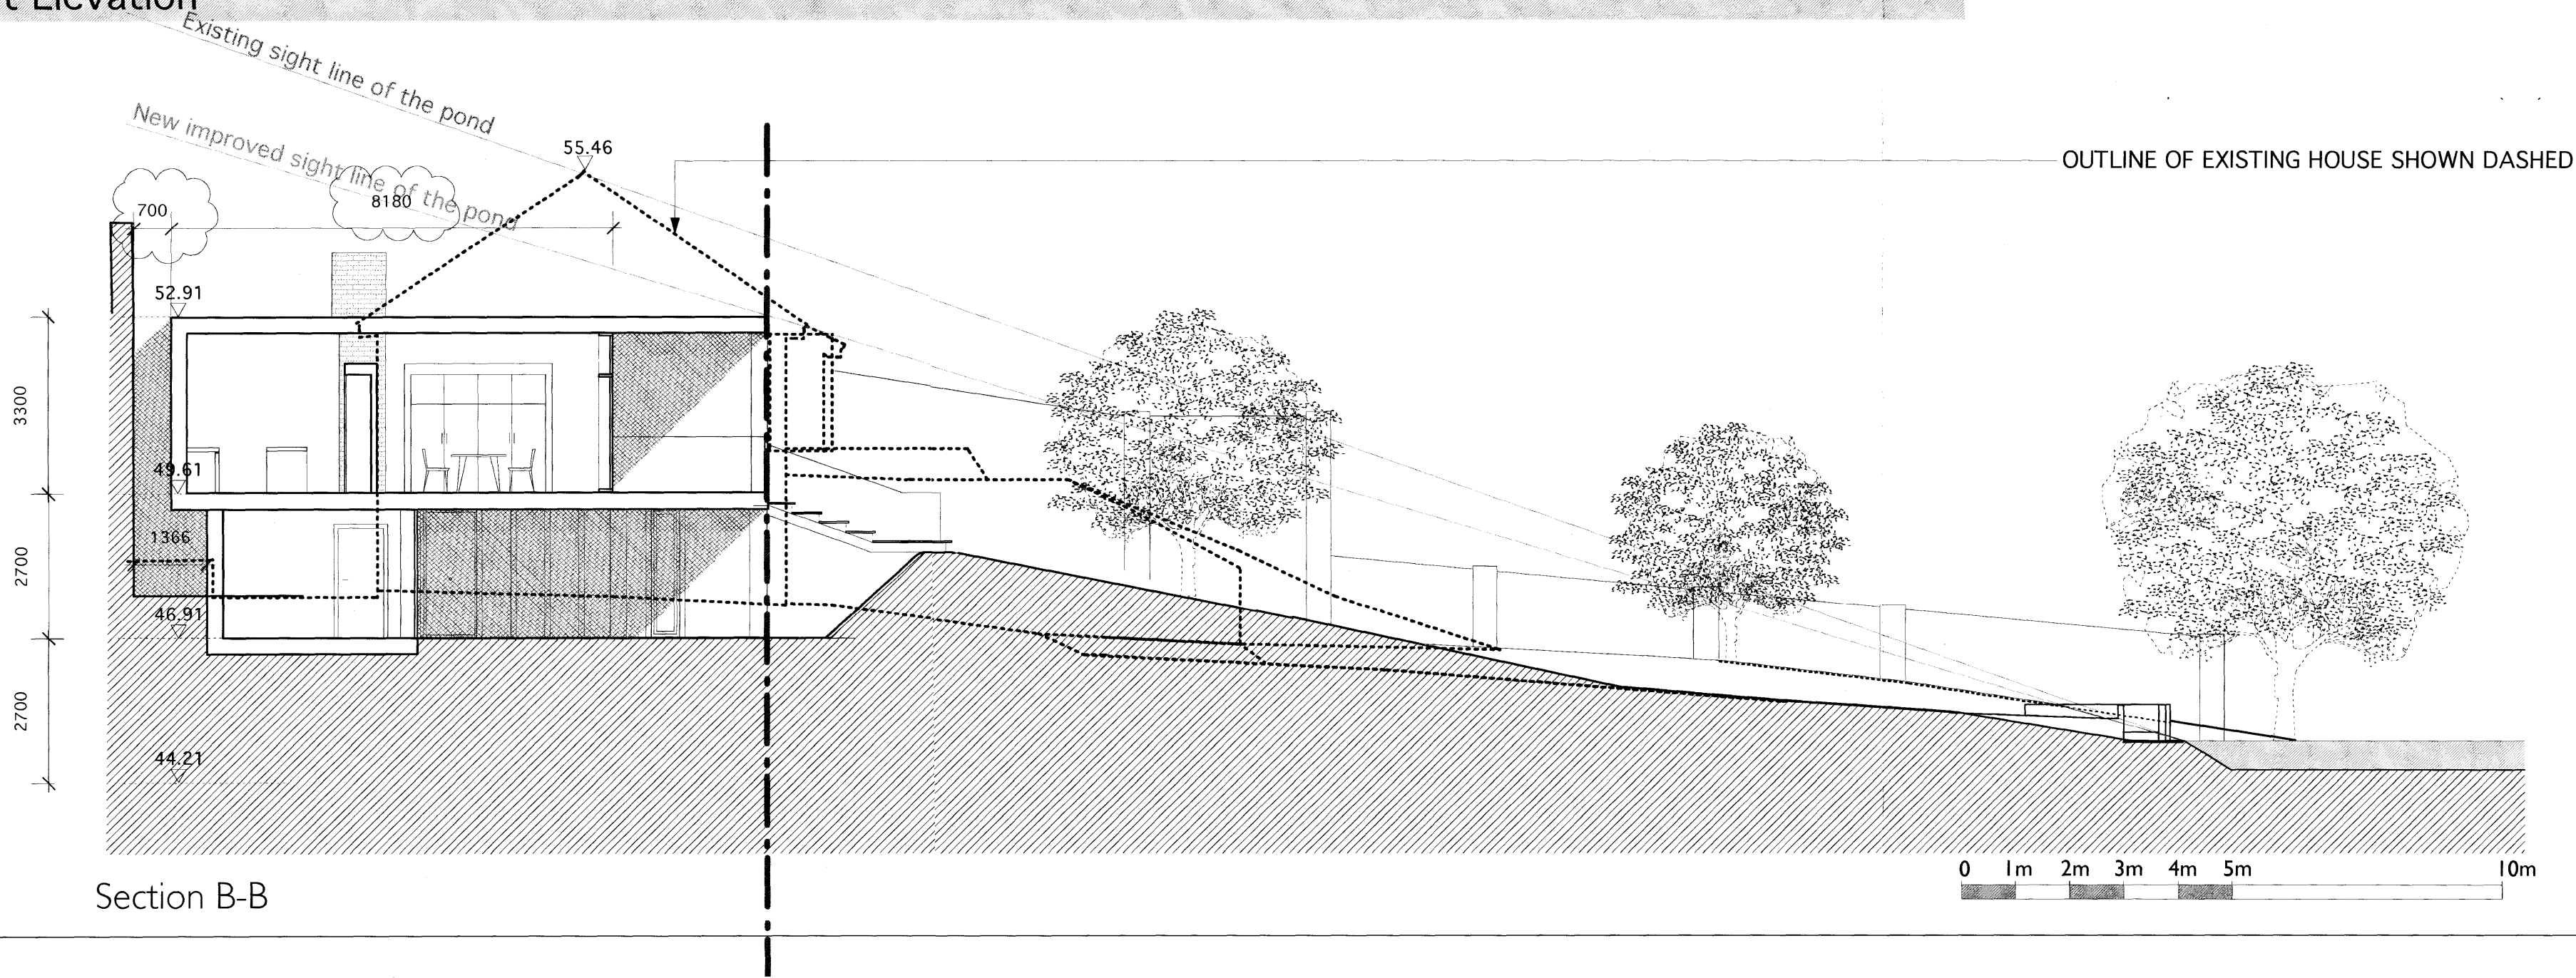

Section B-B

REVISIONS:

A 29.05.09: width of house reduced, area of house reduced, width of stair from terrace to garden reduced, number of steps reduced and risers opened, bund raised to meet stair. Willow tree, magnolia maintained; see proposed landscape drawing P/162/A

B 22.06.09:
House brought back in line with 8 ft covenant line

PROJECT:
THE GARDEN HOUSE

STATUS:
PLANNING

DRAWING TITLE:
EAST ELEVATION AND LONG
SECTIONS COMPARATIVE DIAGRAMS

NOTE:
Do not scale from the drawing. Any discrepancies to be reported to the architect.
All dimensions will be taken on site prior to ordering and construction.
Copyright remains with the architect.
This drawing is to be read in conjunction with the specification and all other relevant drawings.

JAMES GORST
ARCHITECTS Ltd

The House of Detention
Clerkenwell Close
London EC1R 0AS

t 020 7336 7140
f 020 7336 7150
e info@jamesgorstarchitects.com

DRAWING SCALE:

1:100 @A2

DRAWING NUMBER:

P/161

REVISION:

B