

DO NOT SCALE FROM THIS DRAWING THIS DRAWING IS COPYRIGHT
NOTES:


REVISIONS:

PROJECT: 17-23 FAIRHAZEL GARDENS WEST HAMPTSTEAD LONDON NW6 3QL
DRAWING TITLE: FIRST FLOOR PLAN as Existing

Scale: 1:50 @ A2
Dwg No: FG4/EX-5

Date: 01.12.08
Rev:

KASIA WHITFIELD Design Consultant
Tel: 020 75869624 Mob: 07985 035333 email: Kasia_Whitfield@hotmail.com

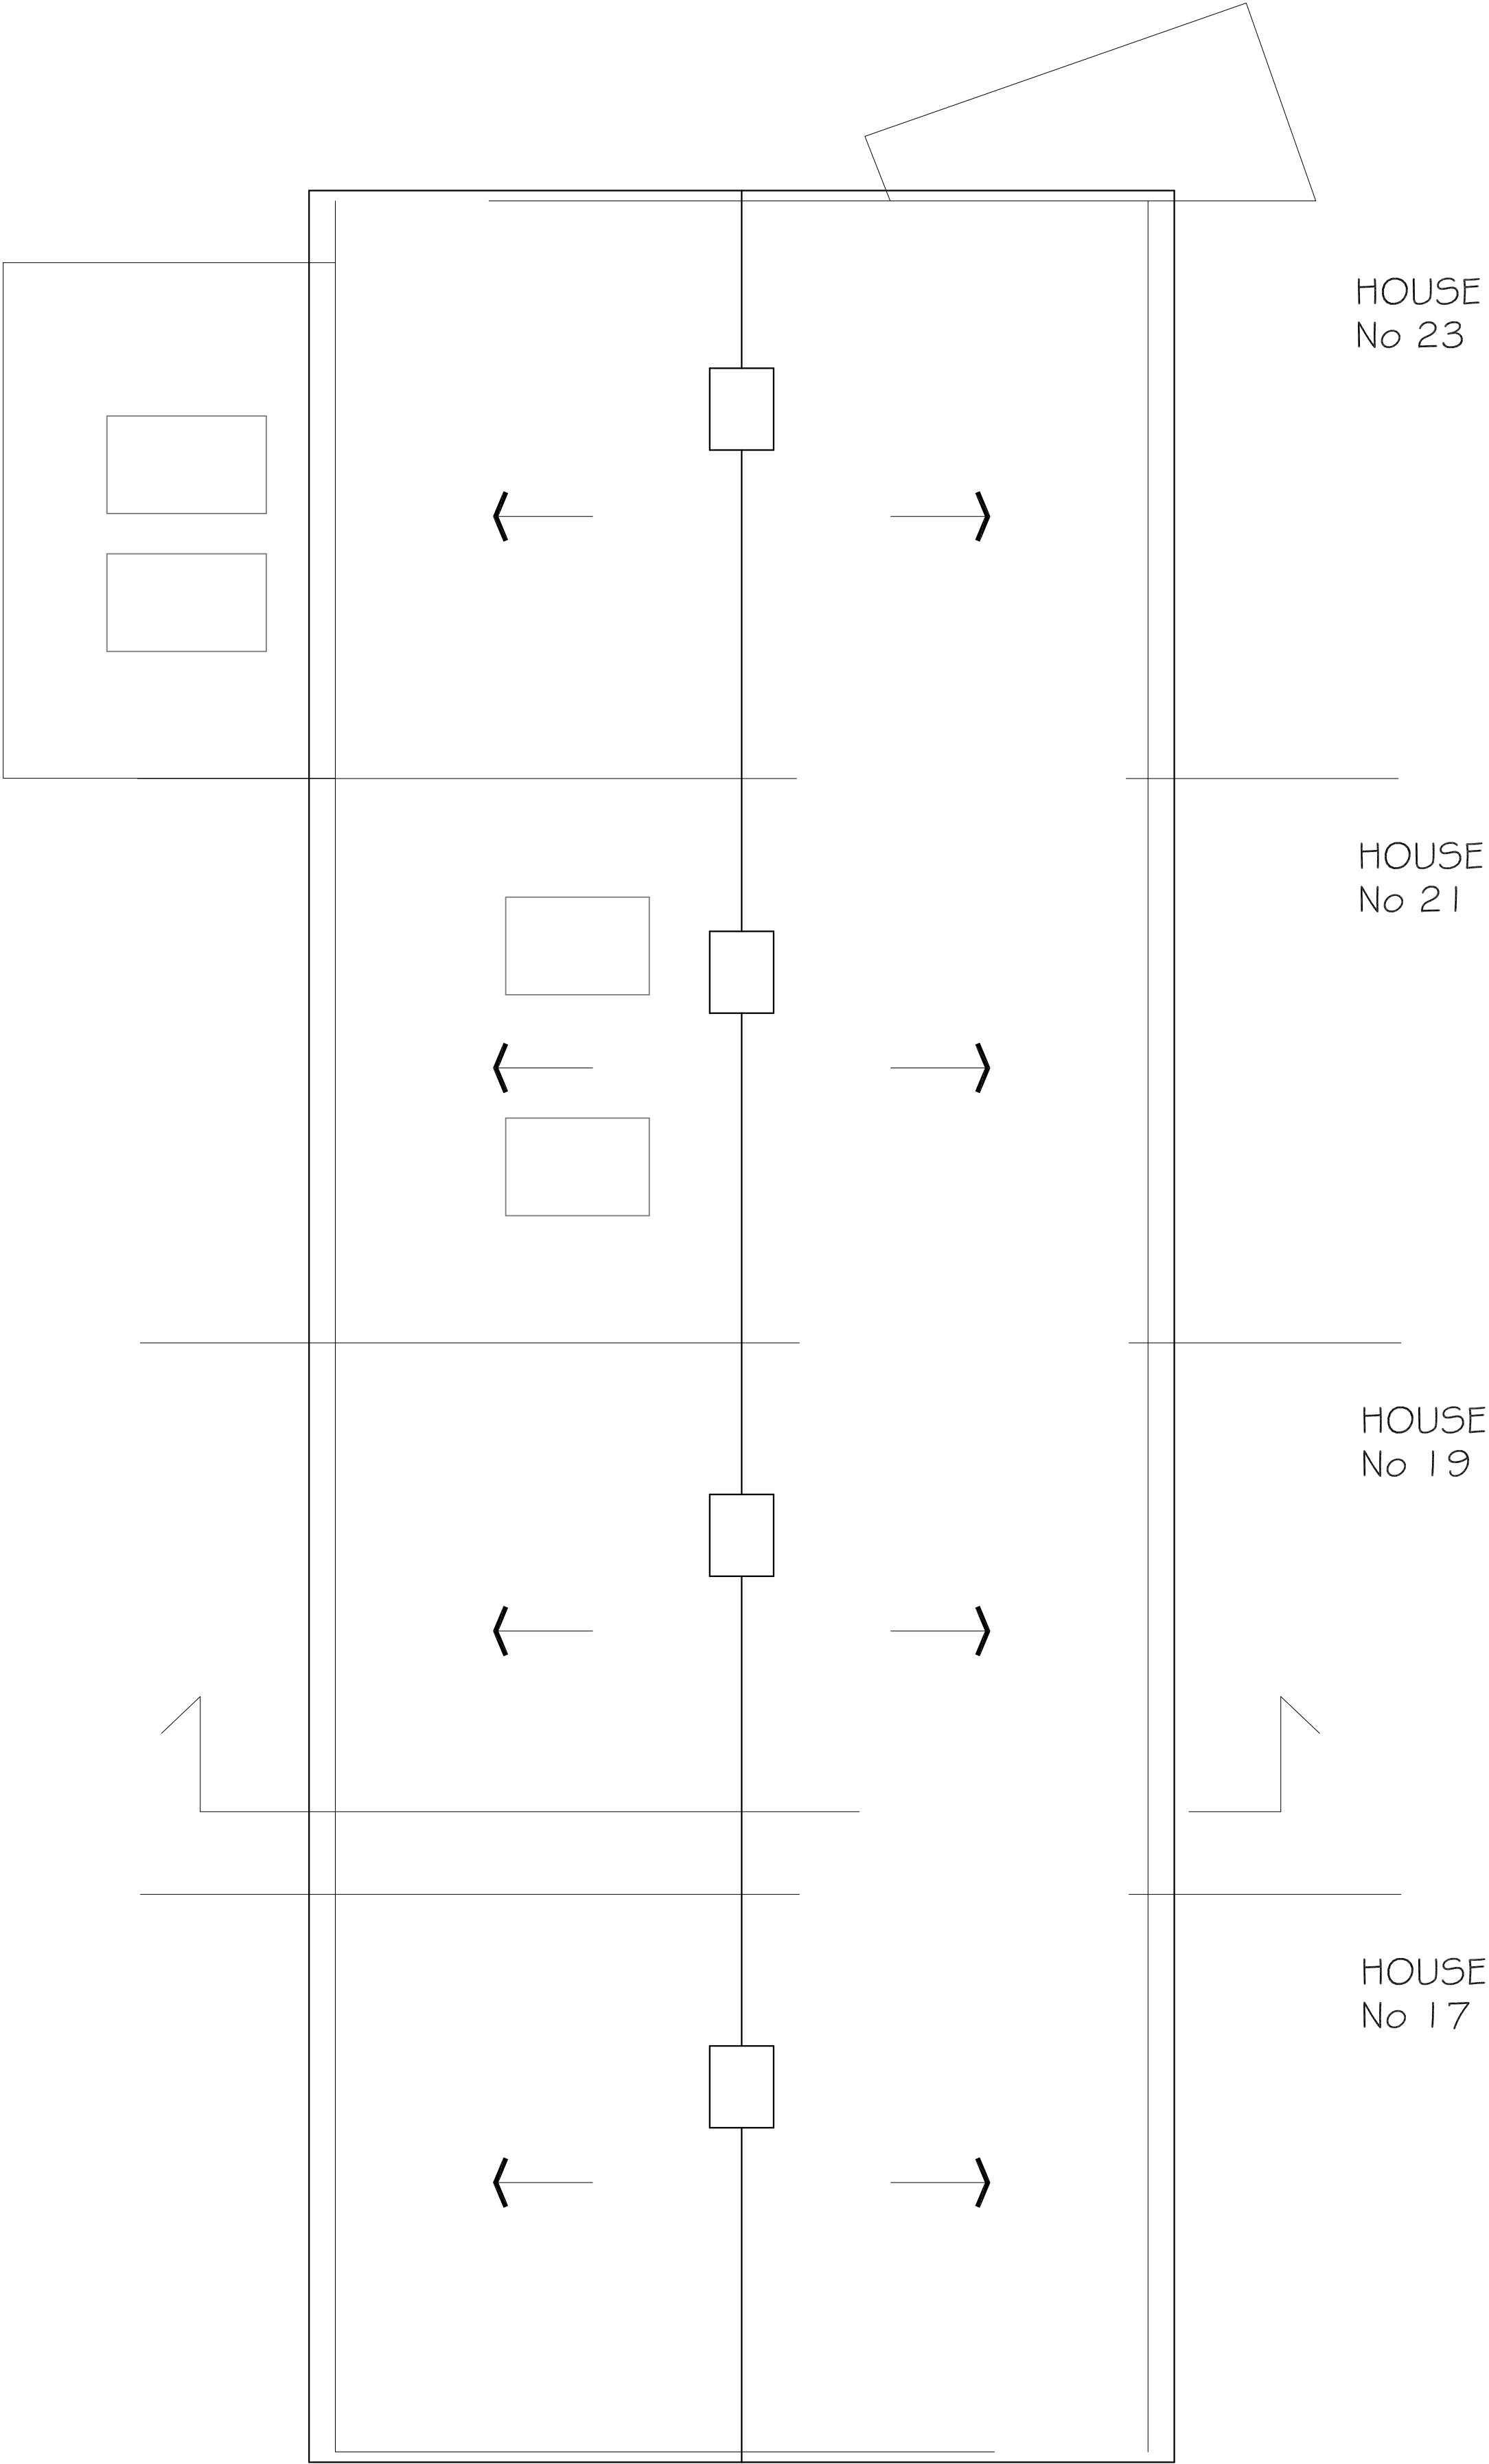

DO NOT SCALE FROM THIS DRAWING
THIS DRAWING IS COPYRIGHT

NOTES:

REVISIONS:

PROJECT:
17-23 FAIRHAZEL GARDENS
WEST HAMPTSTEAD
LONDON NW6 3QL

DRAWING TITLE:
ROOF PLAN
as Existing

Scale:
1:50 @ A2


Dwg No:
FG4/EX-6

Date:
01.12.08

Rev:

KASIA WHITFIELD
Design Consultant

Tel: 020 75869624
Mob: 07985 035333
email: Kasia_Whitfield@hotmail.com

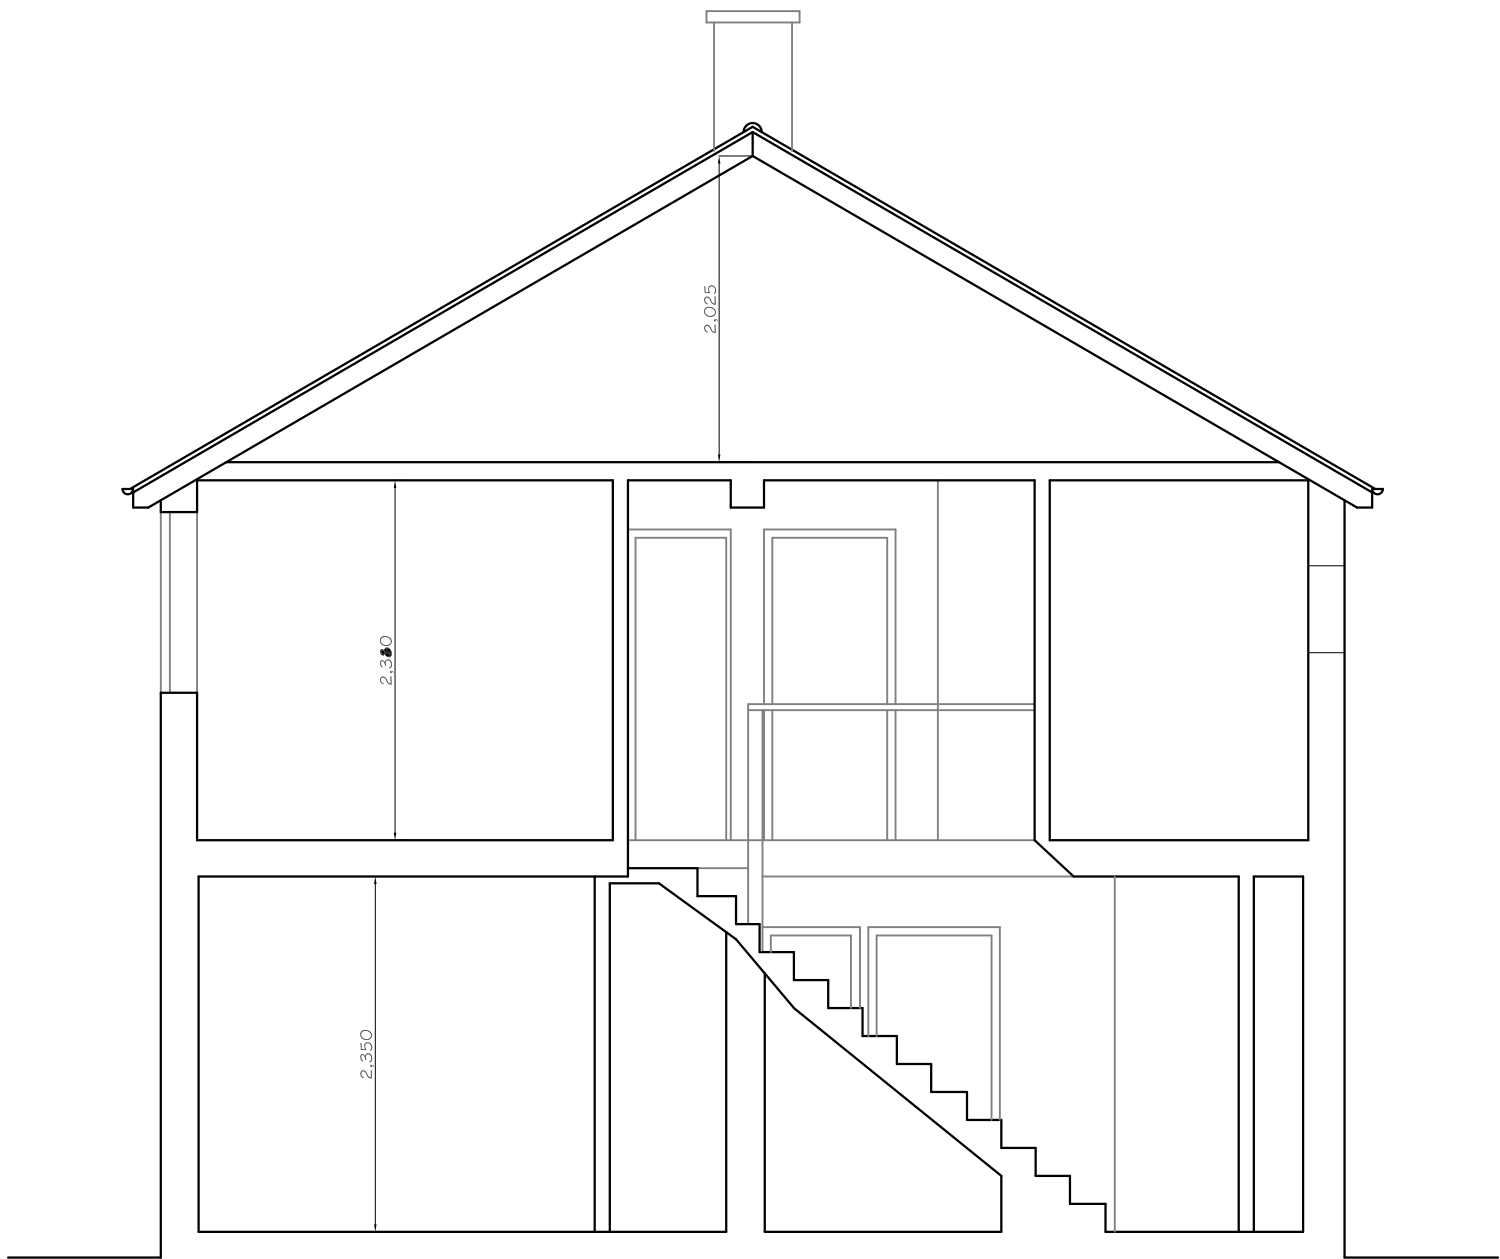

DO NOT SCALE FROM THIS DRAWING THIS DRAWING IS COPYRIGHT	REVISIONS:	PROJECT: 17-23 FAIRHAZEL GARDENS WEST HAMPSTEAD LONDON NW6 3QL	Scale: 1:50 @ A3	Date: 01.12.08	KASIA WHITFIELD <i>Design Consultant</i> Tel: 020 75869624 Mob: 07985 035333 email: Kasia_Whitfield@hotmail.com
NOTES:		DRAWING TITLE: SECTION as Existing	Dwg No: FG4/EX-4	Rev:	




DO NOT SCALE FROM THIS DRAWING THIS DRAWING IS COPYRIGHT	REVISIONS:	PROJECT: 17-23 FAIRHAZEL GARDENS WEST HAMPSSTEAD LONDON NW6 3QL	Scale: 1:50 @ A2	Date: 01.12.08	KASIA WHITFIELD <i>Design Consultant</i> Tel: 020 75869624 Mob: 07985 035333 email: Kasia_Whitfield@hotmail.com
		DRAWING TITLE: REAR ELEVATION as Existing	Dwg No: FG4/EX-2	Rev:	




DO NOT SCALE FROM THIS DRAWING THIS DRAWING IS COPYRIGHT	REVISIONS:	PROJECT: 17-23 FAIRHAZEL GARDENS WEST HAMPTSTEAD LONDON NW6 3QL	Scale: 1:50 @ A2	Date: 01.12.08	KASIA WHITFIELD <i>Design Consultant</i> Tel: 020 75869624 Mob: 07985 035333 email: Kasia_Whitfield@hotmail.com
		DRAWING TITLE: FRONT ELEVATION as Existing	Dwg No: FG4/EX-1	Rev:	

SOUTHERN ELEVATION

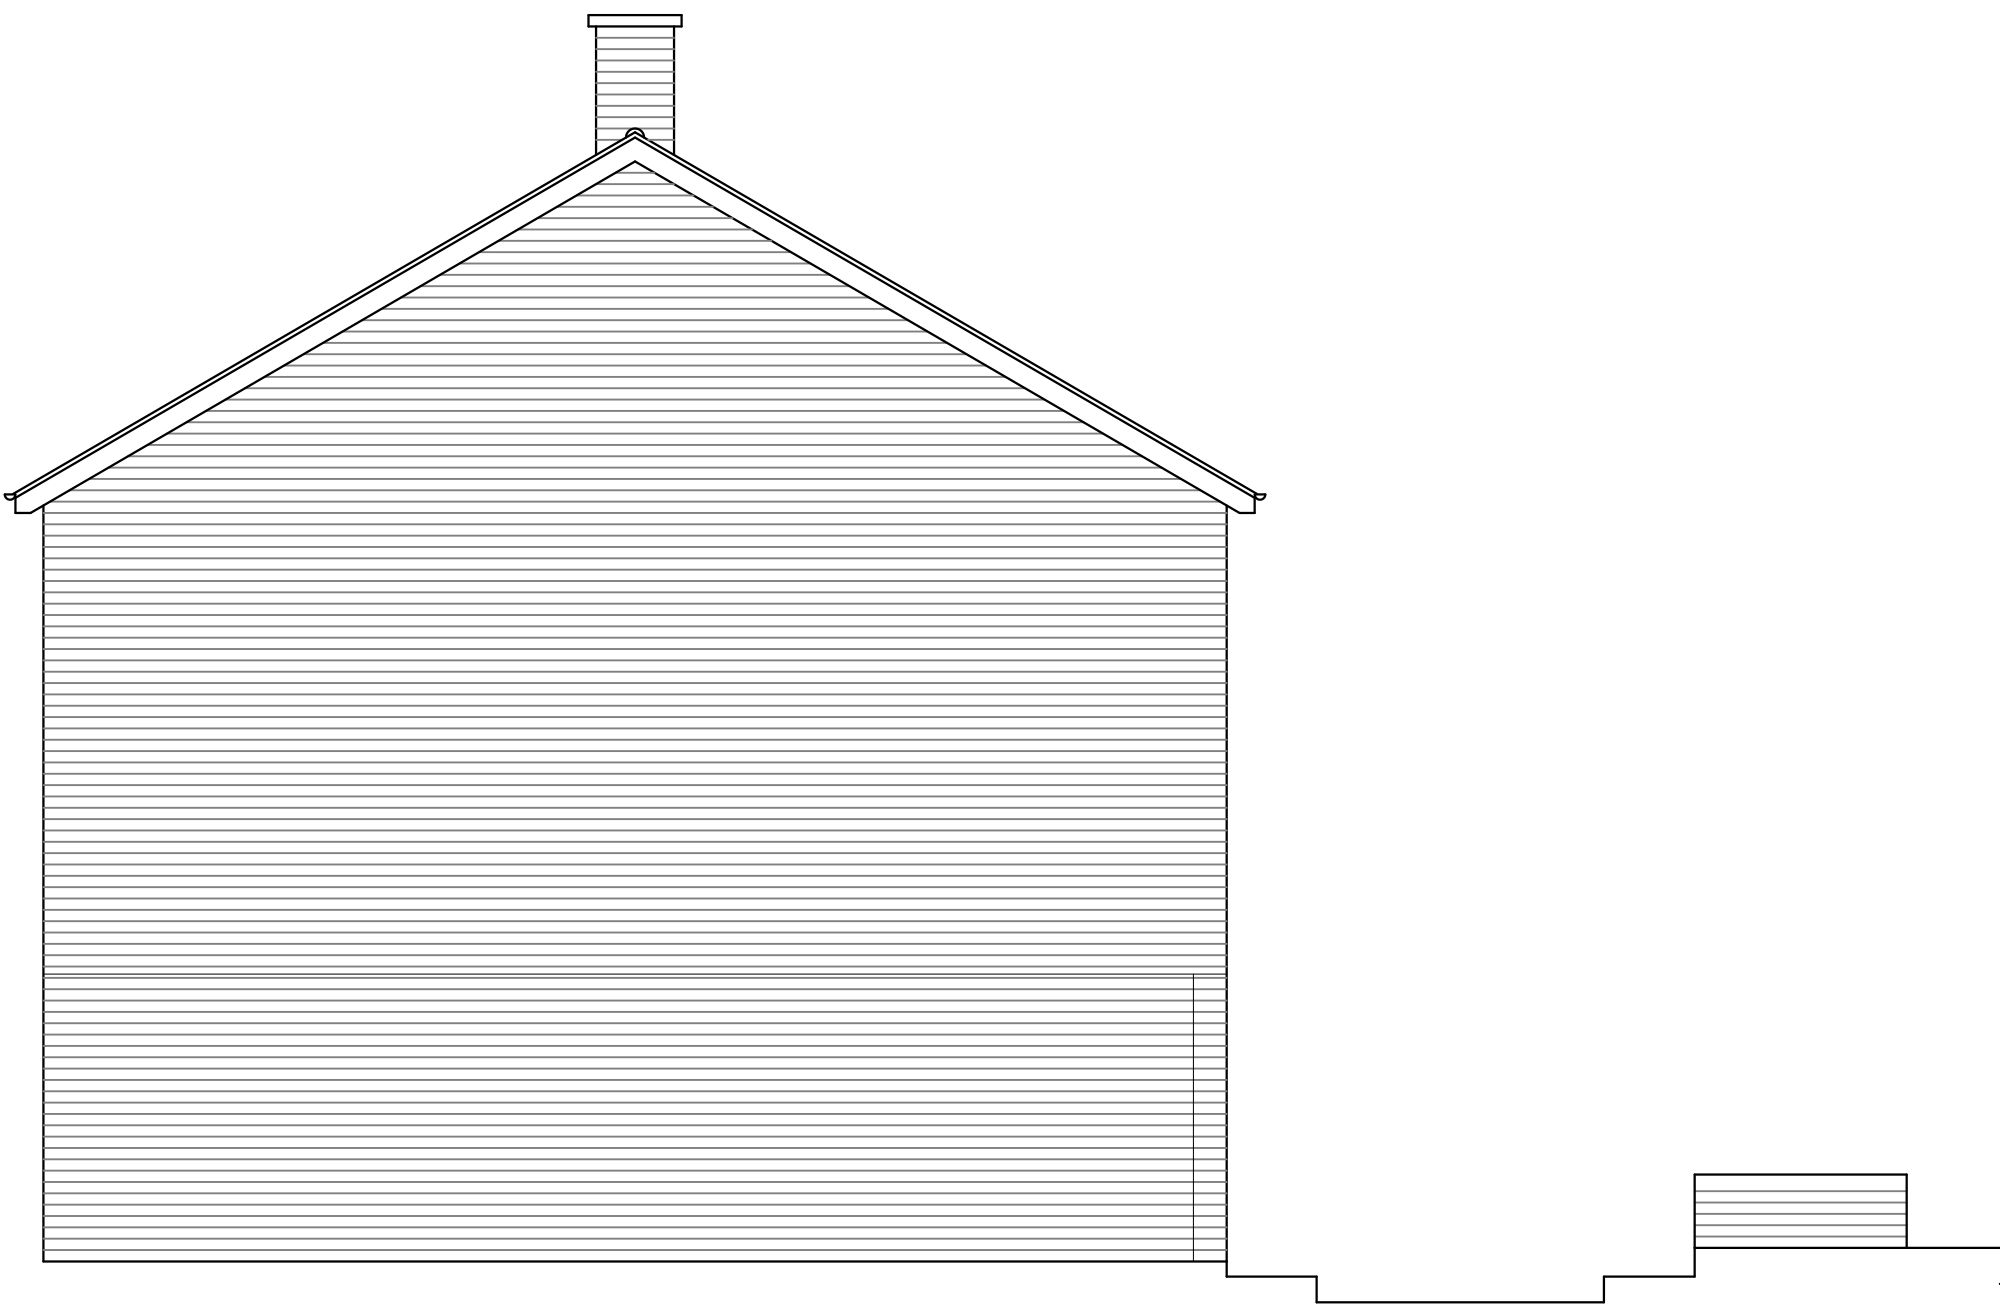

NORTHERN ELEVATION

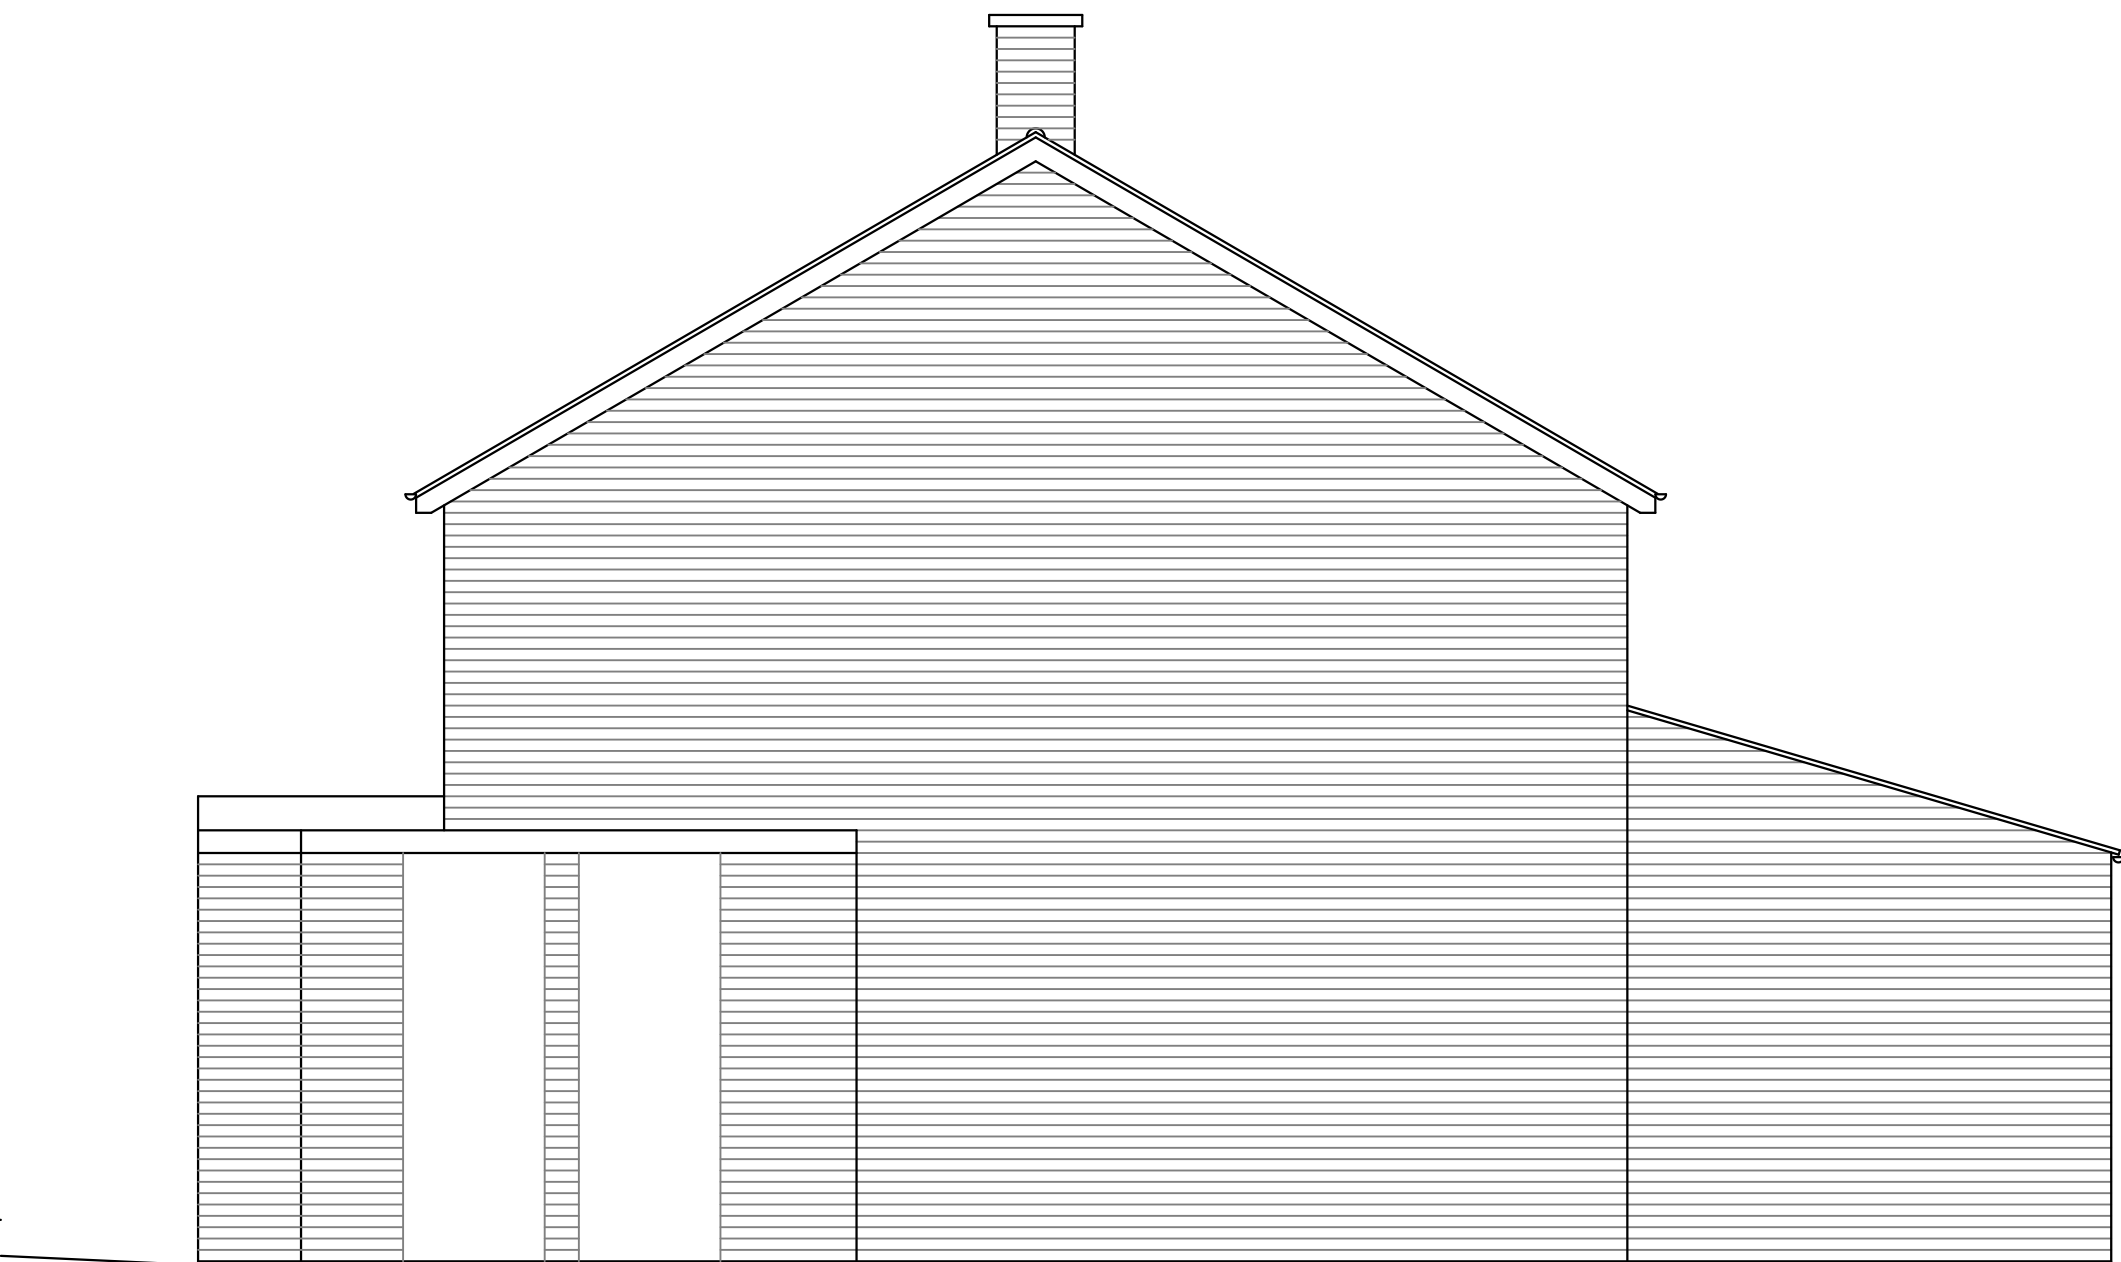

DO NOT SCALE FROM THIS DRAWING THIS DRAWING IS COPYRIGHT	REVISIONS:	PROJECT: 17-23 FAIRHAZEL GARDENS WEST HAMPSSTEAD LONDON NW6 3QL	Scale: 1:50 @ A2	Date: 01.12.08	KASIA WHITFIELD <i>Design Consultant</i> Tel: 020 75869624 Mob: 07985 035333 email: Kasia_Whitfield@hotmail.com
NOTES:		DRAWING TITLE: NORTHERN & SOUTHERN ELEVATIONS as Existing	Dwg No: FG4/EX-3	Rev:	