




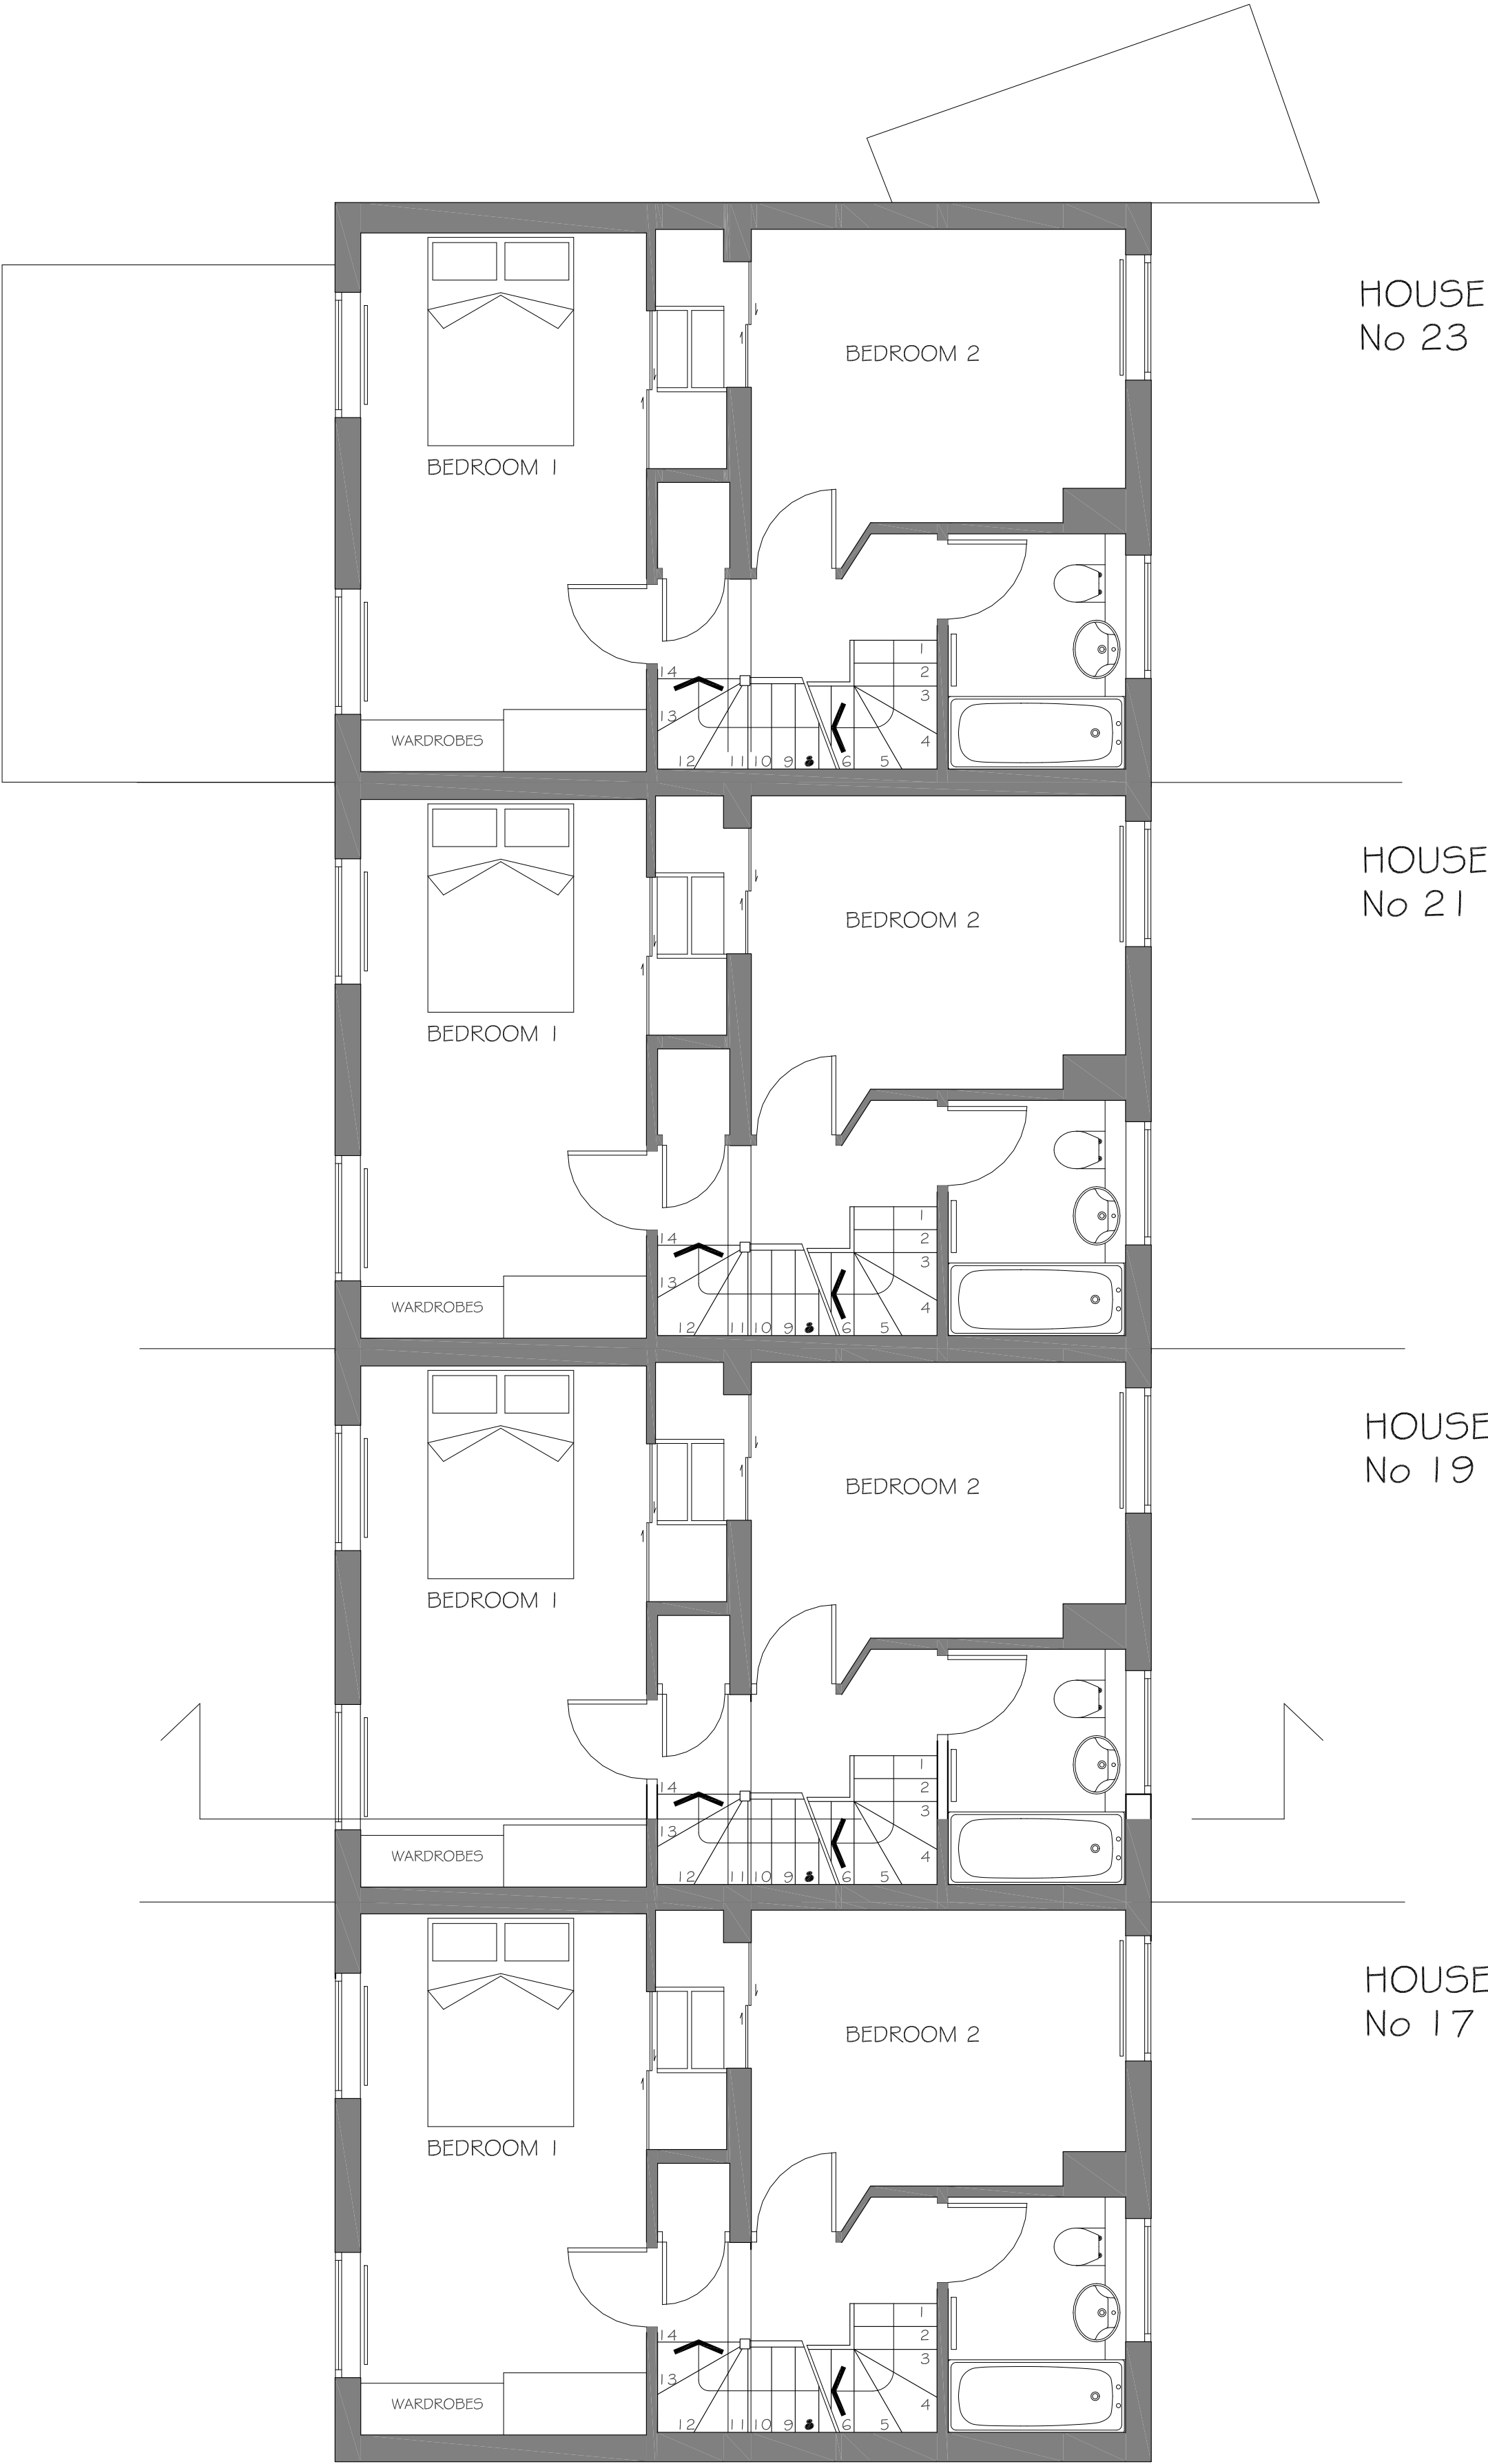


DO NOT SCALE FROM THIS DRAWING THIS DRAWING IS COPYRIGHT	REVISIONS:	PROJECT: 17-23 FAIRHAZEL GARDENS WEST HAMPTSTEAD LONDON NW6 3QL	Scale: 1:50 @ A2	Date: 01.12.08	KASIA WHITFIELD <i>Design Consultant</i> Tel: 020 75869624 Mob: 07985 035333 email: Kasia_Whitfield@hotmail.com
		DRAWING TITLE: FIRST FLOOR PLAN as Proposed	Dwg No: FG4/PP-5	Rev:	

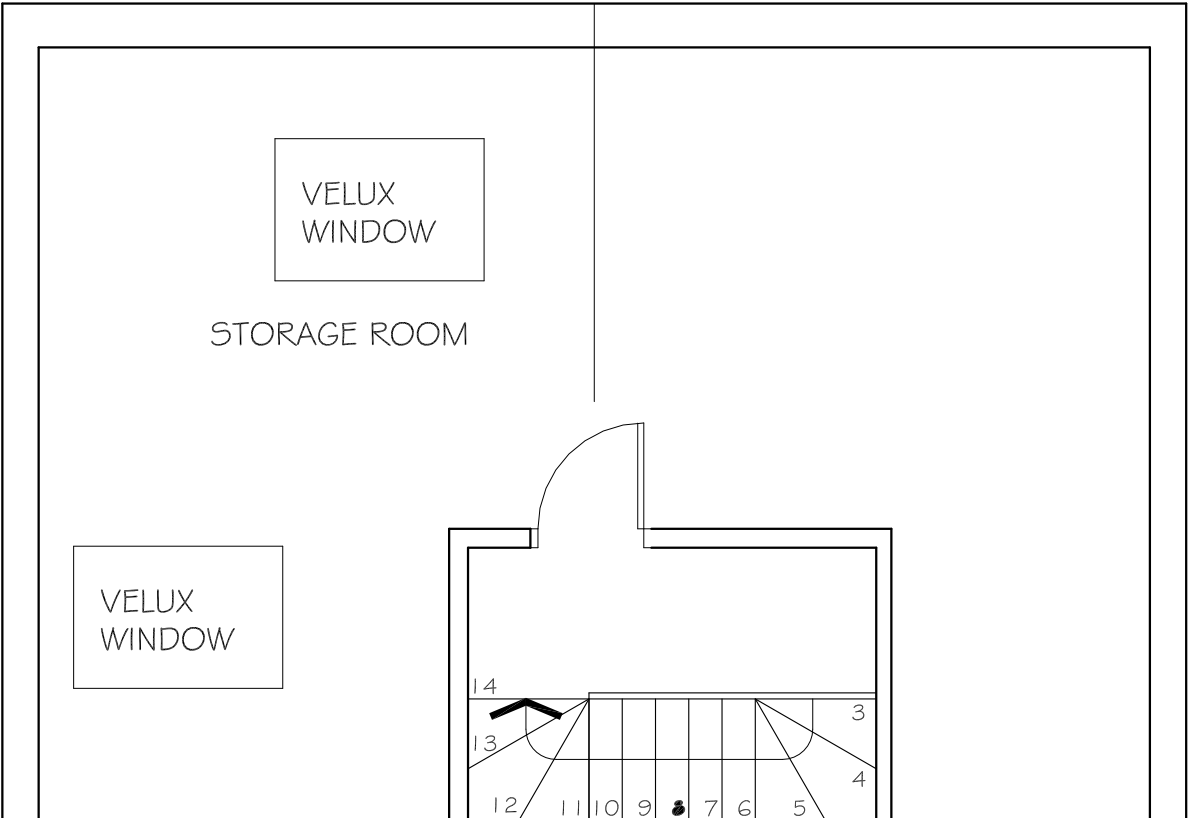


HOUSE
No 23

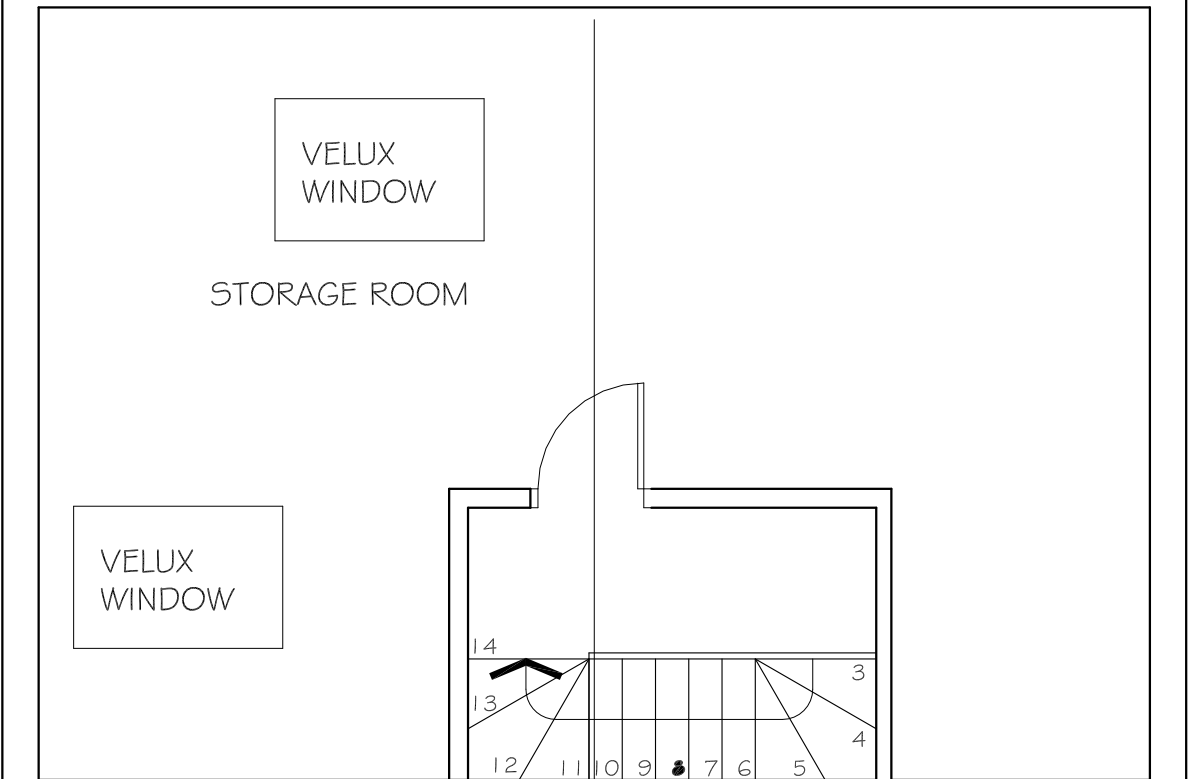

HOUSE
No 21

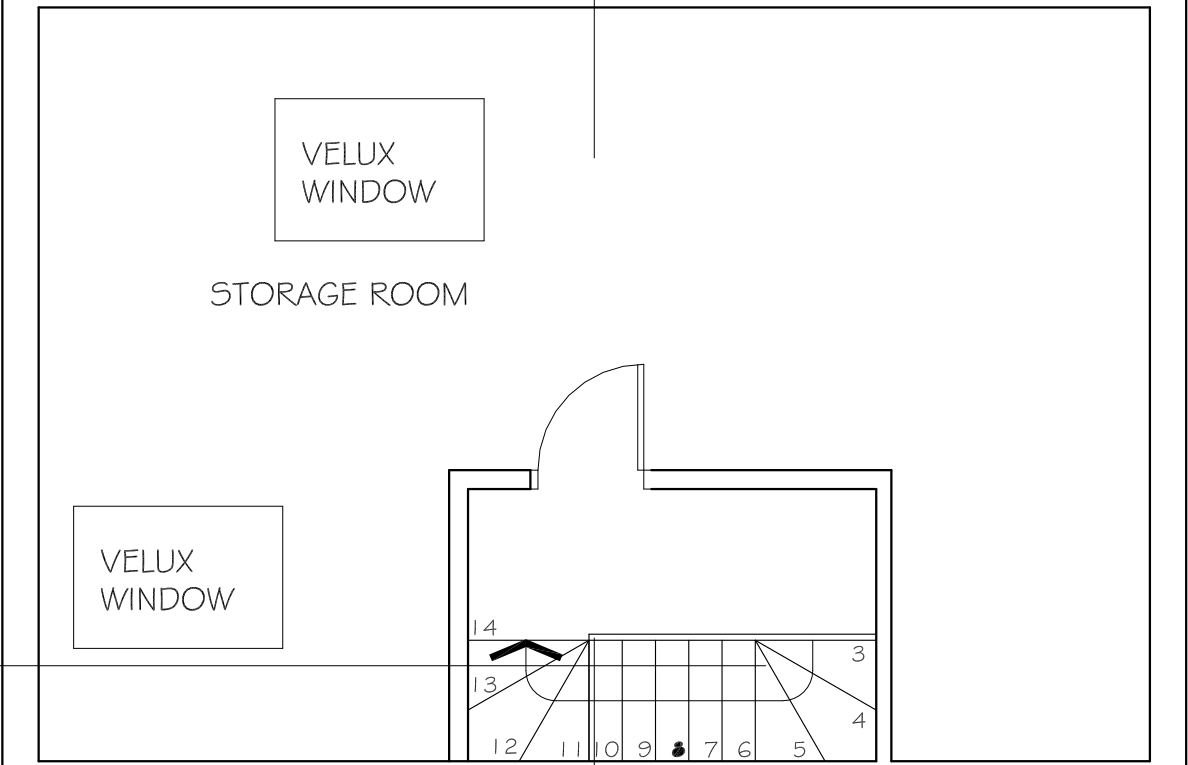


HOUSE
No 19

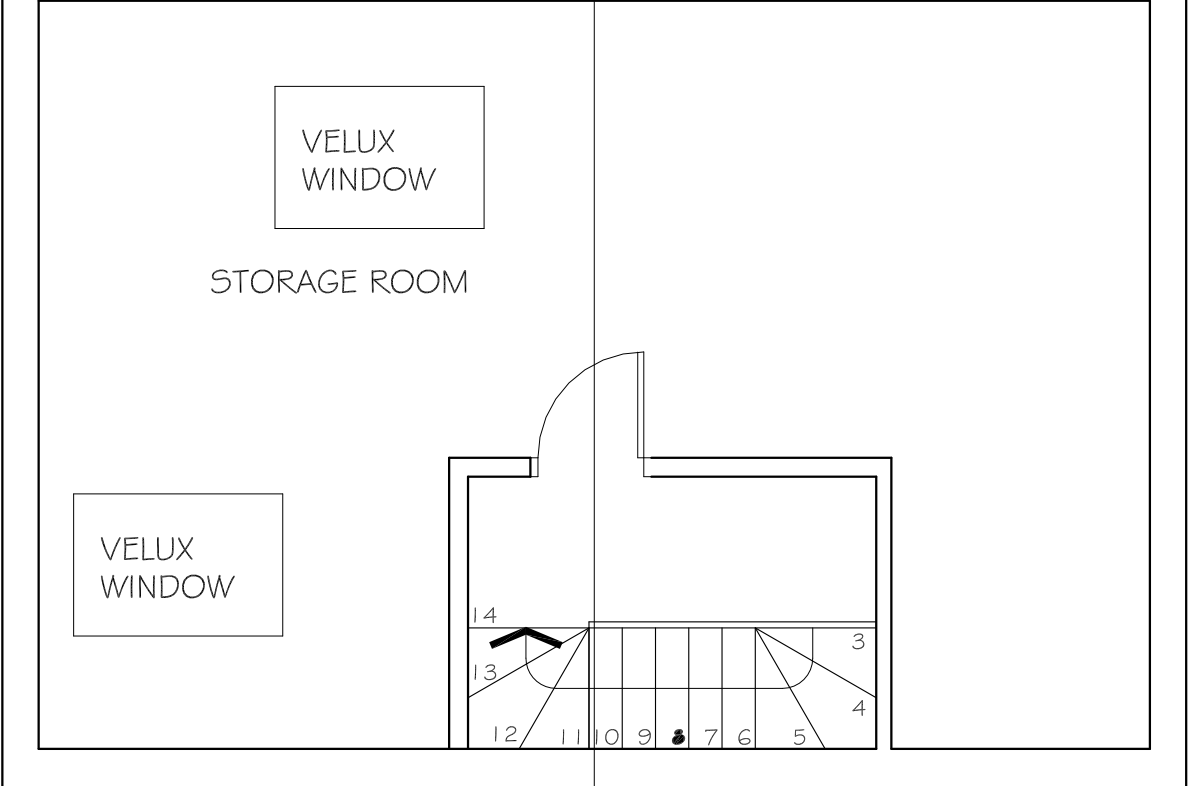

HOUSE
No 17

DO NOT SCALE FROM THIS DRAWING THIS DRAWING IS COPYRIGHT	REVISIONS:	PROJECT: 17-23 FAIRHAZEL GARDENS WEST HAMPTSTEAD LONDON NW6 3QL	Scale: 1:50 @ A2	Date: 01.12.08	KASIA WHITFIELD <i>Design Consultant</i> Tel: 020 75869624 Mob: 07985 035333 email: Kasia_Whitfield@hotmail.com
NOTES:		DRAWING TITLE: LOFT PLAN as Proposed	Dwg No: FG4/PP-7	Rev:	

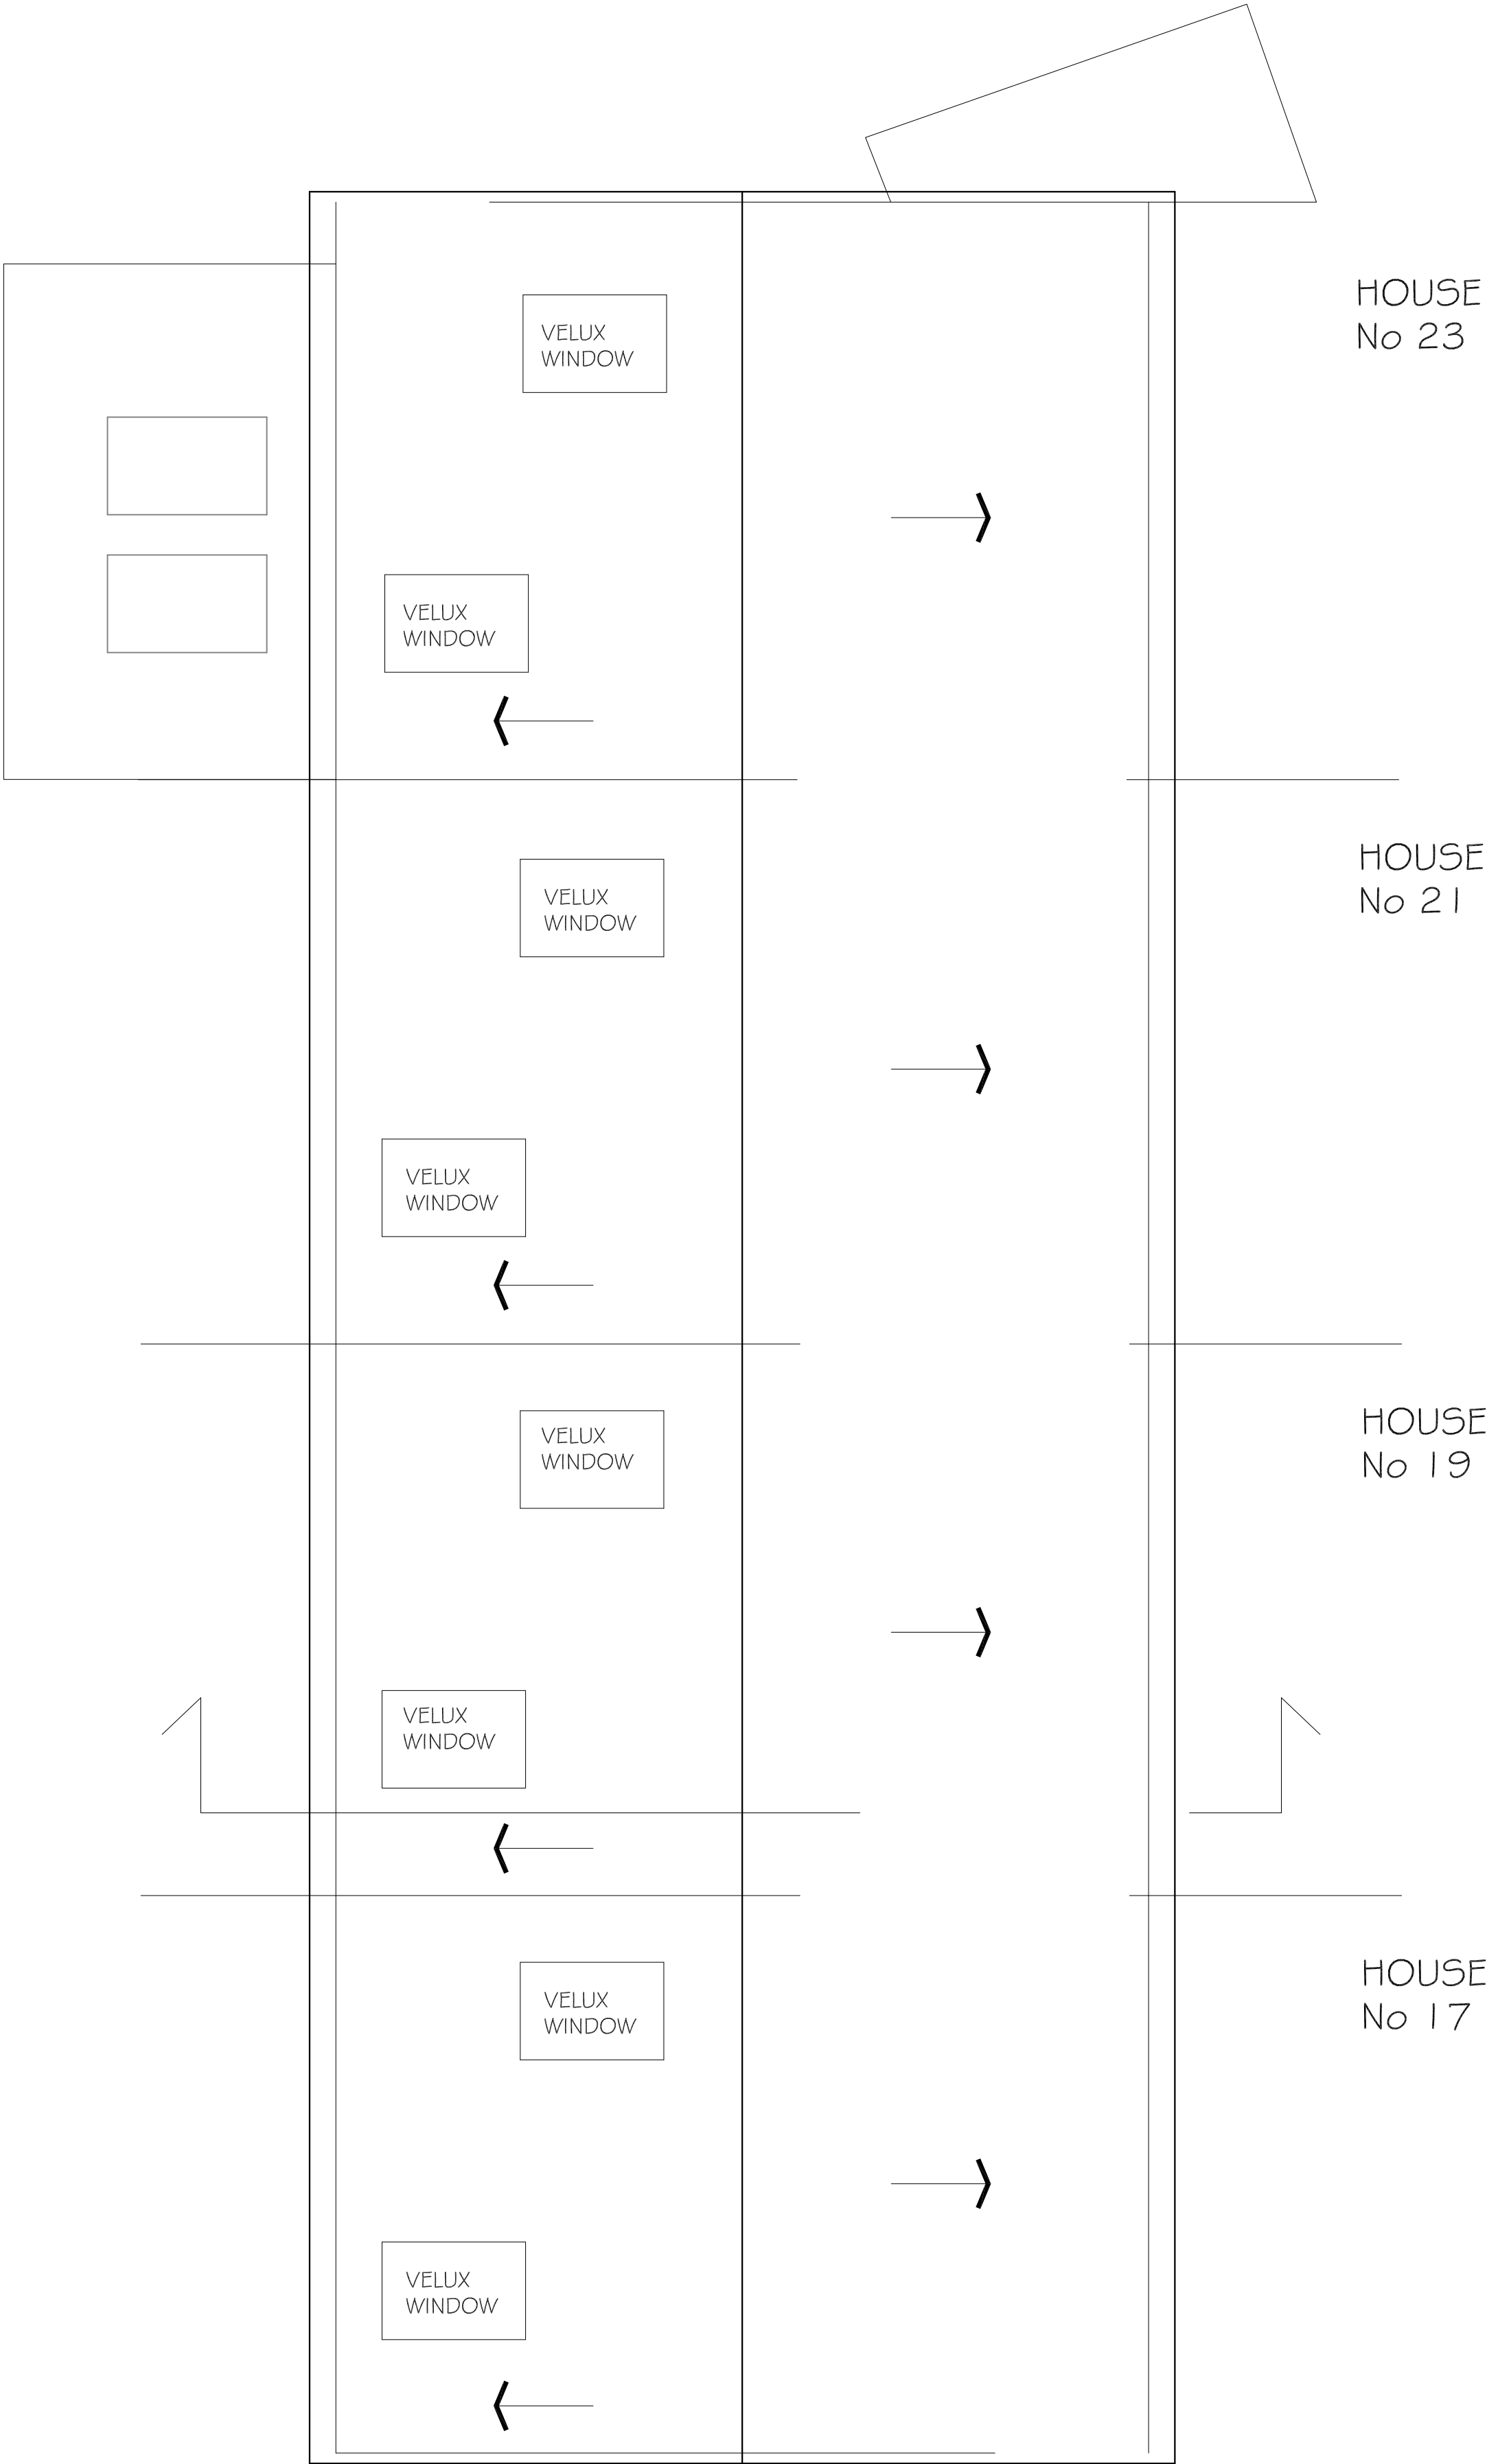

DO NOT SCALE FROM THIS DRAWING
THIS DRAWING IS COPYRIGHT

NOTES:

REVISIONS:

PROJECT:
17-23 FAIRHAZEL GARDENS
WEST HAMPTSTEAD
LONDON NW6 3QL

DRAWING TITLE:
ROOF PLAN
as Proposed

Scale:
1:50 @ A2


Dwg No:
FG4/PP-6

Date:
01.12.08

Rev:

KASIA WHITFIELD
Design Consultant

Tel: 020 75869624
Mob: 07985 035333
email: Kasia_Whitfield@hotmail.com

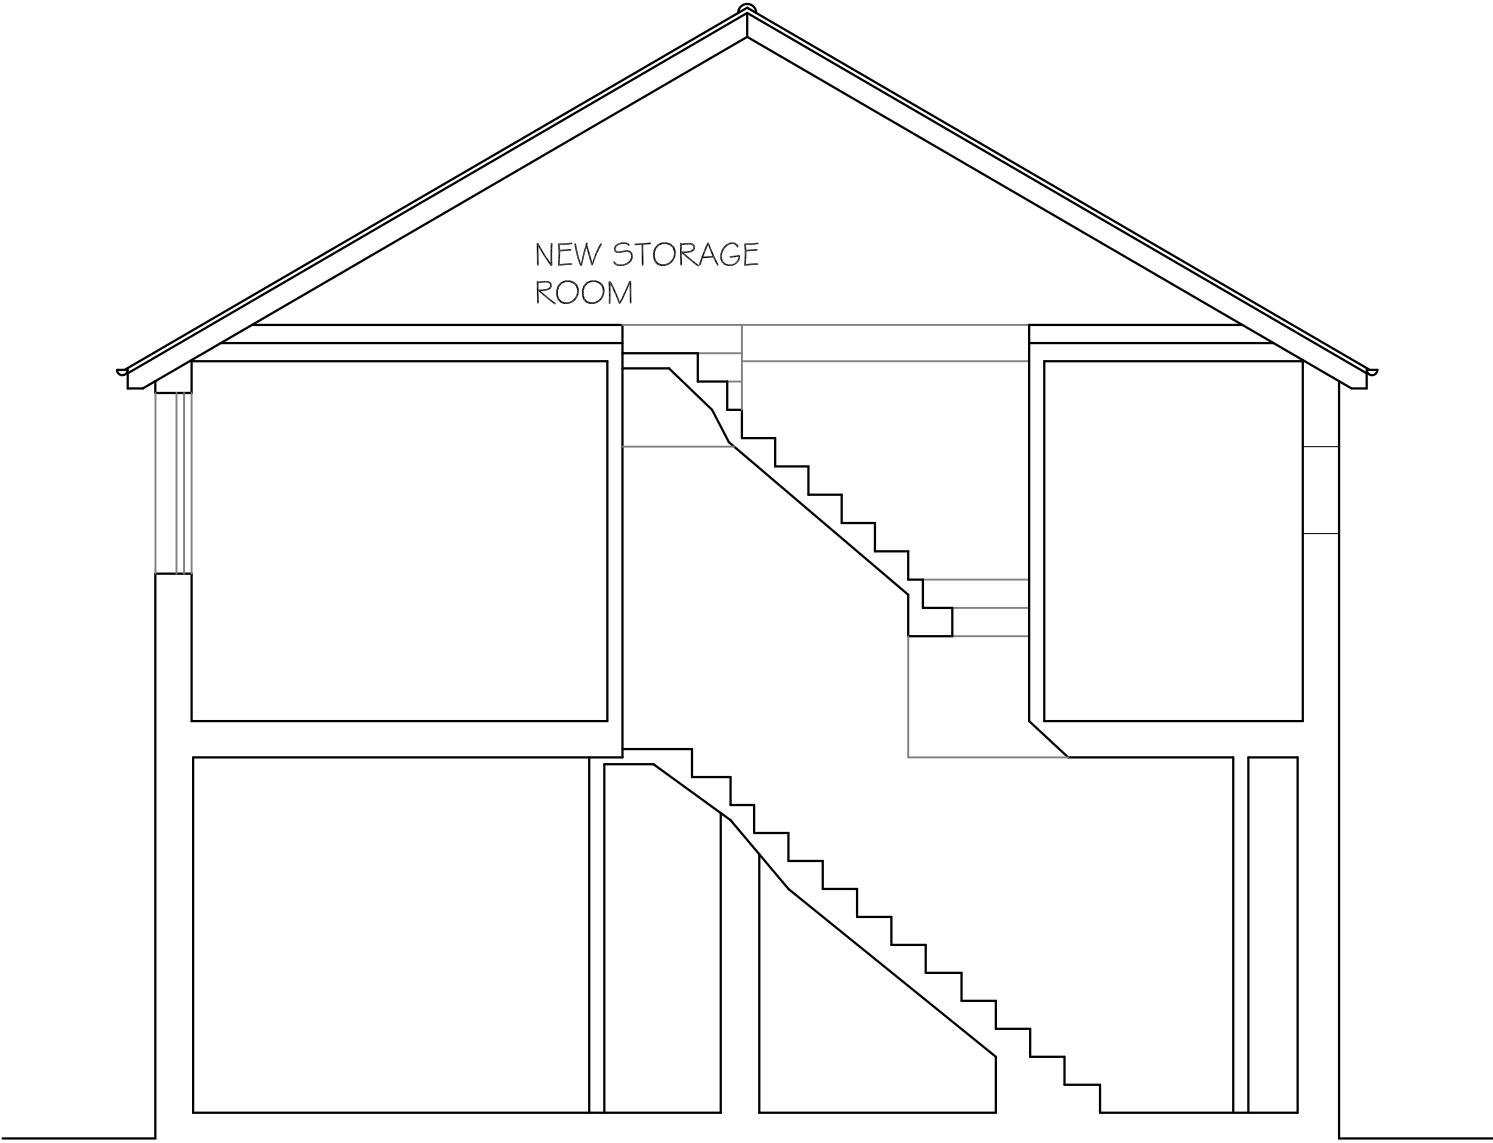

DO NOT SCALE FROM THIS DRAWING THIS DRAWING IS COPYRIGHT	REVISIONS:	PROJECT: 17-23 FAIRHAZEL GARDENS WEST HAMPSTEAD LONDON NW6 3QL	Scale: 1:50 @ A3	Date: 01.12.08	KASIA WHITFIELD <i>Design Consultant</i> Tel: 020 75869624 Mob: 07985 035333 email: Kasia_Whitfield@hotmail.com
NOTES:		DRAWING TITLE: SECTION as Proposed	Dwg No: FG4/PP-4	Rev:	




DO NOT SCALE FROM THIS DRAWING THIS DRAWING IS COPYRIGHT	REVISIONS:	PROJECT: 17-23 FAIRHAZEL GARDENS WEST HAMPSSTEAD LONDON NW6 3QL	Scale: 1:50 @ A2	Date: 01.12.08	KASIA WHITFIELD <i>Design Consultant</i> Tel: 020 75869624 Mob: 07985 035333 email: Kasia_Whitfield@hotmail.com
		DRAWING TITLE: REAR ELEVATION as Proposed	Dwg No: FG4/PP-2	Rev:	




No. 17 No. 19 No. 21 No. 23

DO NOT SCALE FROM THIS DRAWING THIS DRAWING IS COPYRIGHT	REVISIONS:	PROJECT: 17-23 FAIRHAZEL GARDENS WEST HAMPTSTEAD LONDON NW6 3QL	Scale: 1:50 @ A2	Date: 01.12.08	KASIA WHITFIELD <i>Design Consultant</i> Tel: 020 75869624 Mob: 07985 035333 email: Kasia_Whitfield@hotmail.com
		DRAWING TITLE: FRONT ELEVATION as Proposed	Dwg No: FG4/PP-1	Rev:	

SOUTHERN ELEVATION

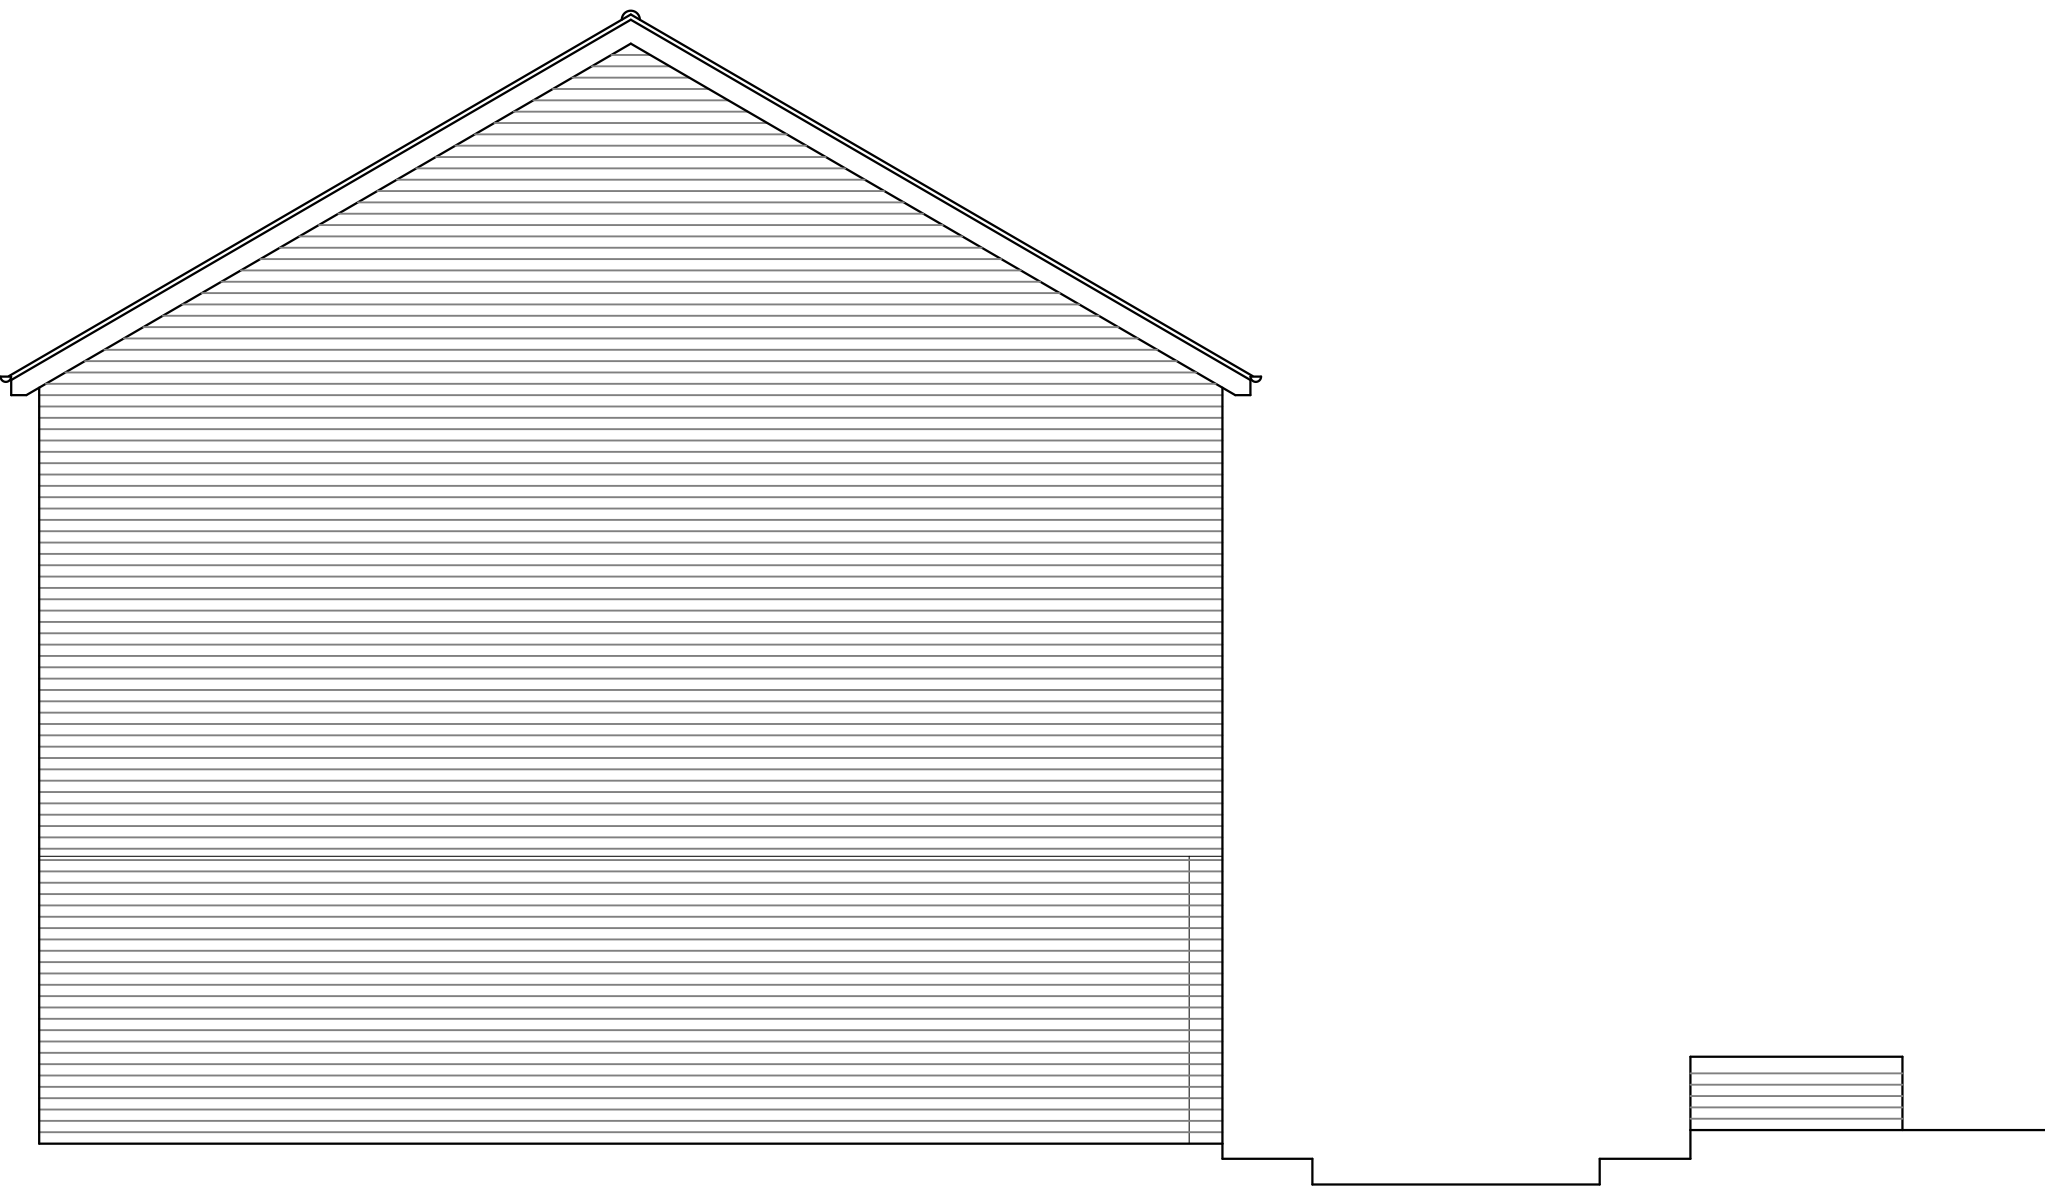

NORTHERN ELEVATION

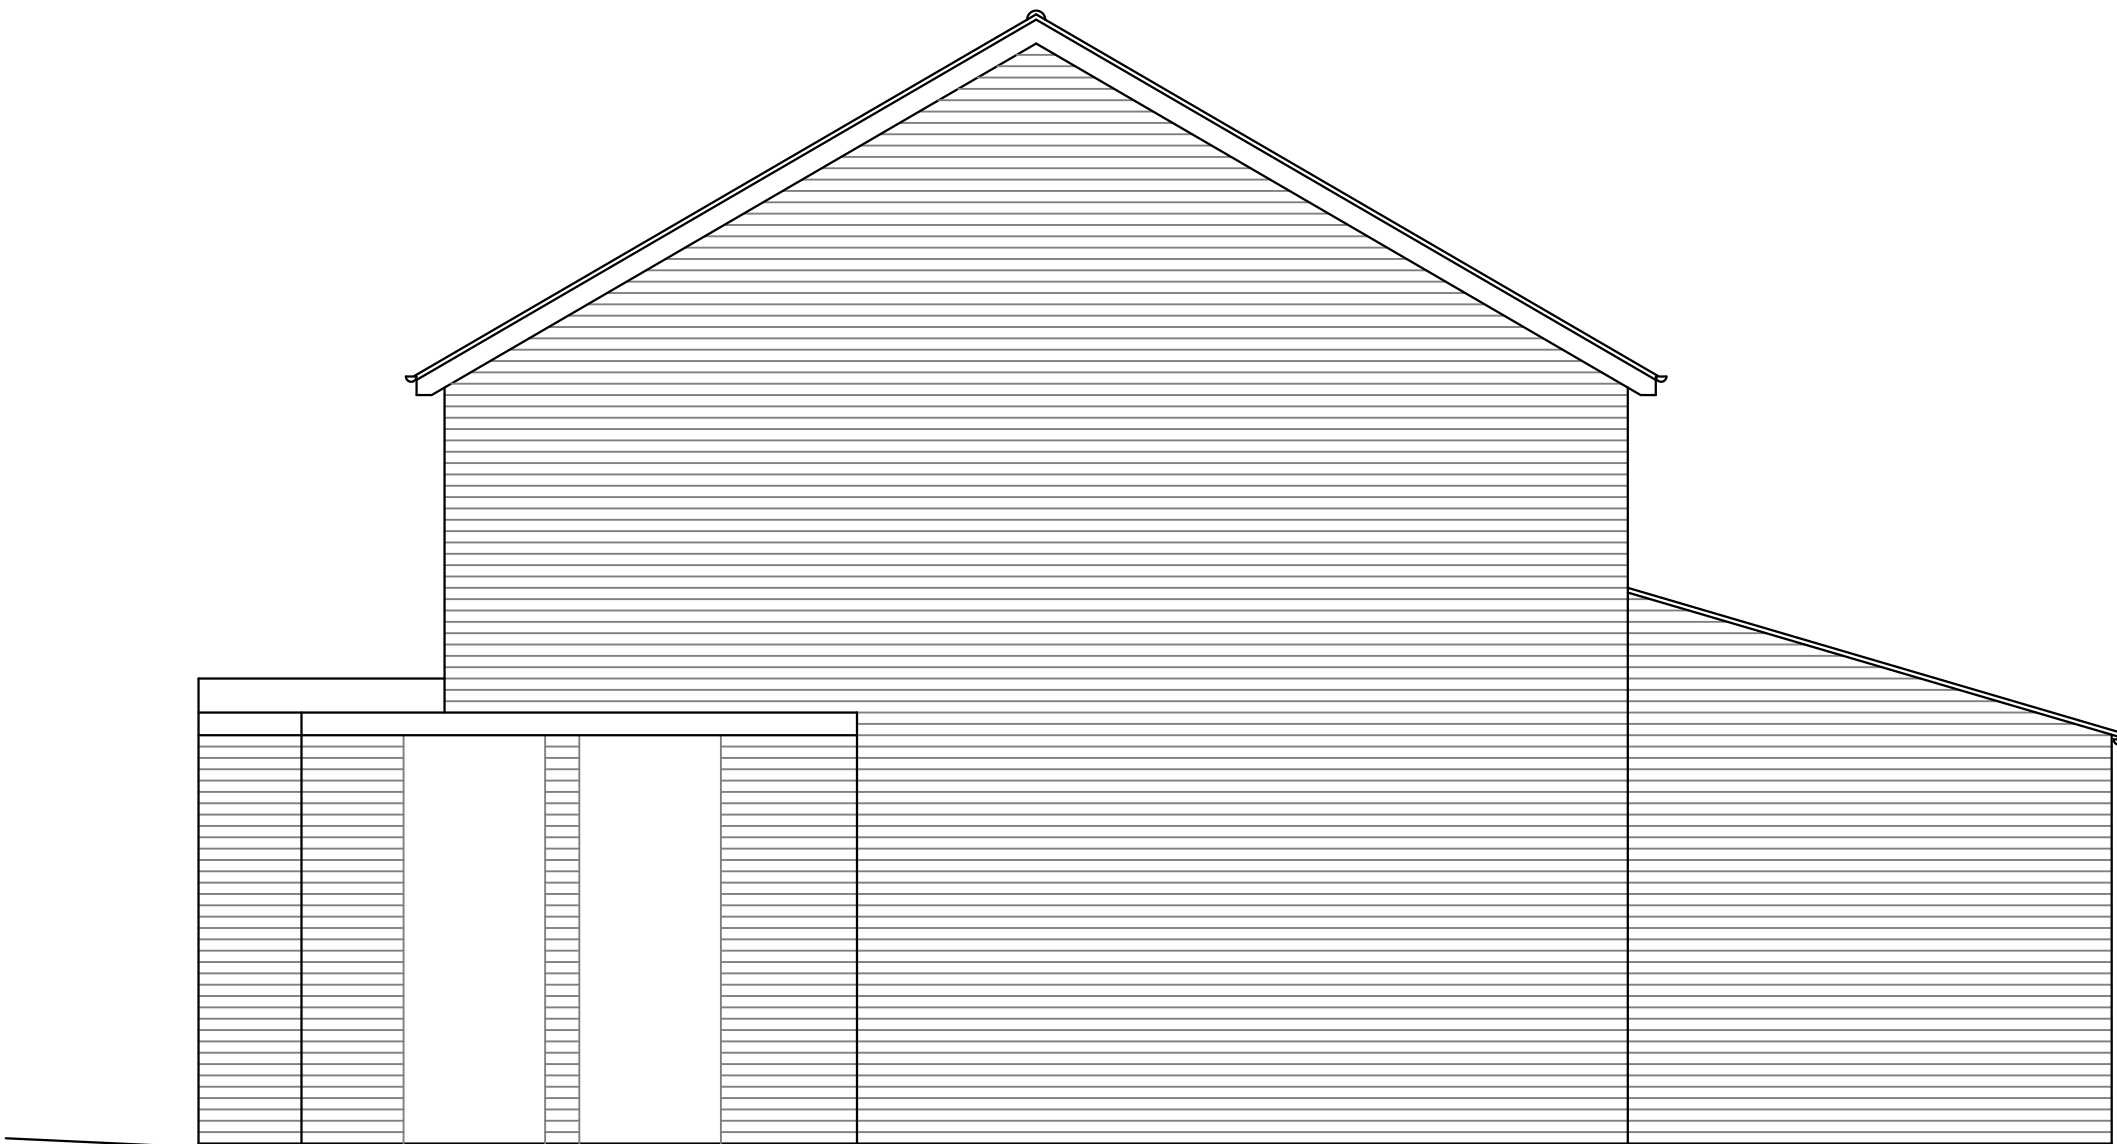

DO NOT SCALE FROM THIS DRAWING THIS DRAWING IS COPYRIGHT	REVISIONS:	PROJECT: 17-23 FAIRHAZEL GARDENS WEST HAMPSSTEAD LONDON NW6 3QL	Scale: 1:50 @ A2	Date: 01.12.08	KASIA WHITFIELD <i>Design Consultant</i> Tel: 020 75869624 Mob: 07985 035333 email: Kasia_Whitfield@hotmail.com
NOTES:		DRAWING TITLE: NORTHERN & SOUTHERN ELEVATIONS <i>as Proposed</i>	Dwg No: FG4/PP-3	Rev:	