
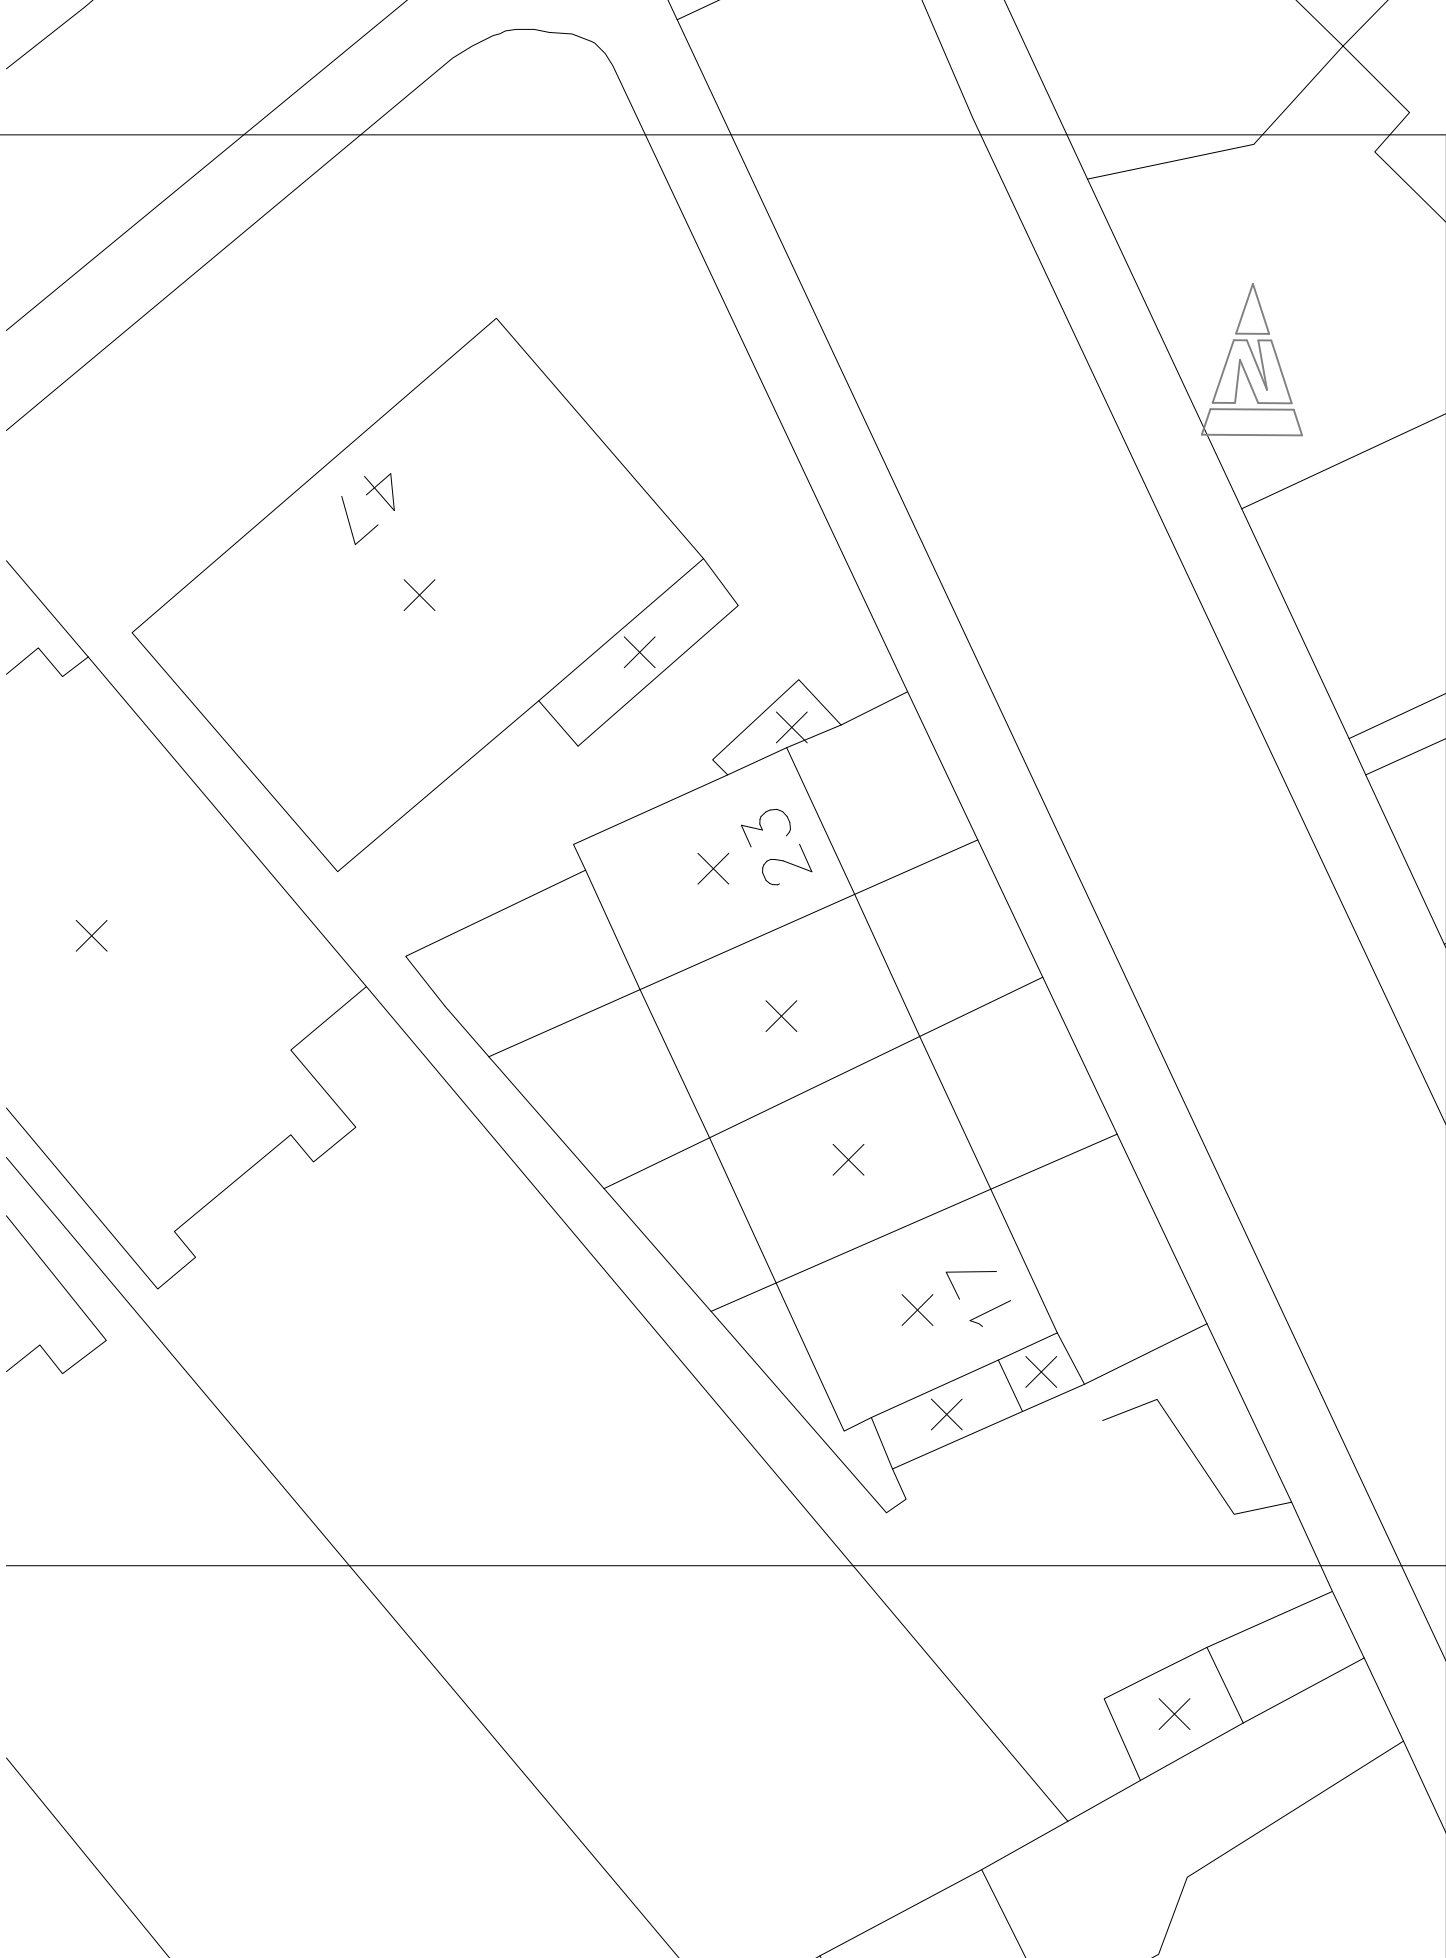


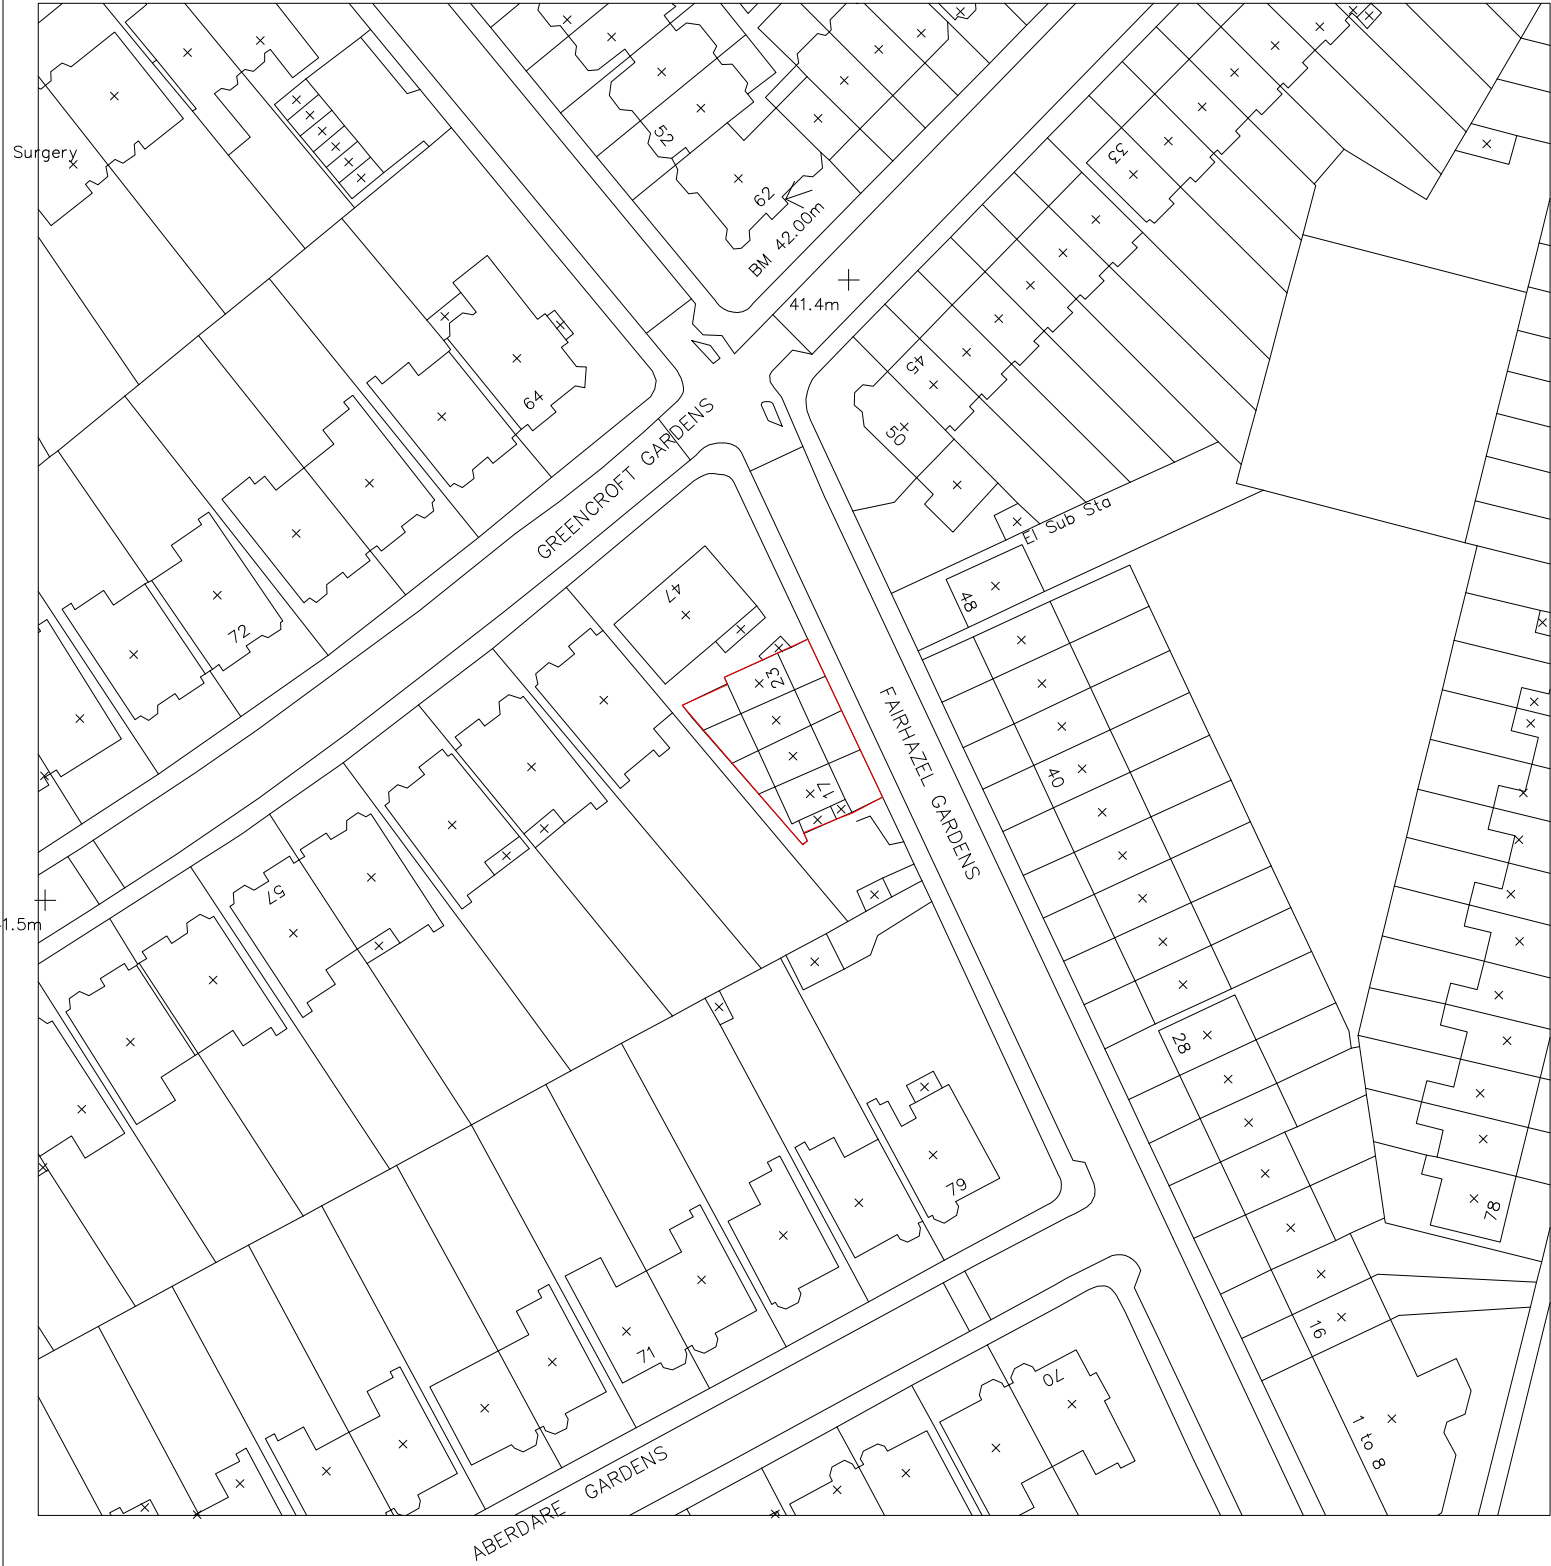

DO NOT SCALE FROM THIS DRAWING THIS DRAWING IS COPYRIGHT	NOTES:	REVISIONS:	PROJECT: 17-23 FAIRHAZEL GARDENS WEST HAMPSTEAD LONDON NW6	Scale: 1:1250@A3 1:200 @ A3	Date: 01.12.08	KASIA WHITFIELD <i>Design Consultant</i> Tel: 020 75869624 Mob: 07985 035333 email: Kasia_Whitfield@hotmail.com
			DRAWING TITLE: SITE PLAN LOCATION PLAN as Existing	Dwg No: FG4/EX-O	Rev:	