

Notes

Drawings are based on survey data and may not accurately represent what is physically present.

Do not scale from this drawing. All dimensions are to be checked on site and any discrepancies noted in writing to the Employer's Representative. All dimensions are in millimetres unless noted otherwise.

Where there appears to be ambiguity between the drawings and other information, the Contractor shall seek the advice of the Employer's Representative for clarification.

Refer to drawing KX6-CAG-0000 for general notes and abbreviations. For detail of Architectural Specification codes (shown on drawings as 'LIN-01', for example) refer to the Technical Reference Sheet.

Drawings to be read in conjunction with the Architectural Specification and other relevant information, including the schedules and Engineer's documents. For individual repair locations, details and scope, refer to the repair schedule and Architectural Specification as applicable.

Half tone line work shows scope by others. Refer to detail drawings for further scope definition.

01	29/02/08	RP	AD	SG
For GRIP 5B Production Information				
Issue	Date	By	Chkd	Appd

ARUP
 13 Filzroy Street
 London W1T 4BQ
 Tel +44(0)20 7638 1531 Fax +44(0)20 7580 3924
 www.arup.com

John McAslan + Partners
 49 Pinrose Place London W11 4QA
 Tel : +44 (0)20 7727 2883
 Fax : +44 (0)20 7221 8835
 www.mcaslan.co.uk

Architect
 Landscape Architect




Client
**King's Cross Station
 Redevelopment Programme
 Package 6**

Drawing Title
**Suburban Train Shed
 Roof Detail Cross Sections**


Scale at A1 1:20
 CCMS No

Drawing Status
For Construction


OAP Job No	Drawing No	Rev.
123345-00	STS-CAD-2552	01

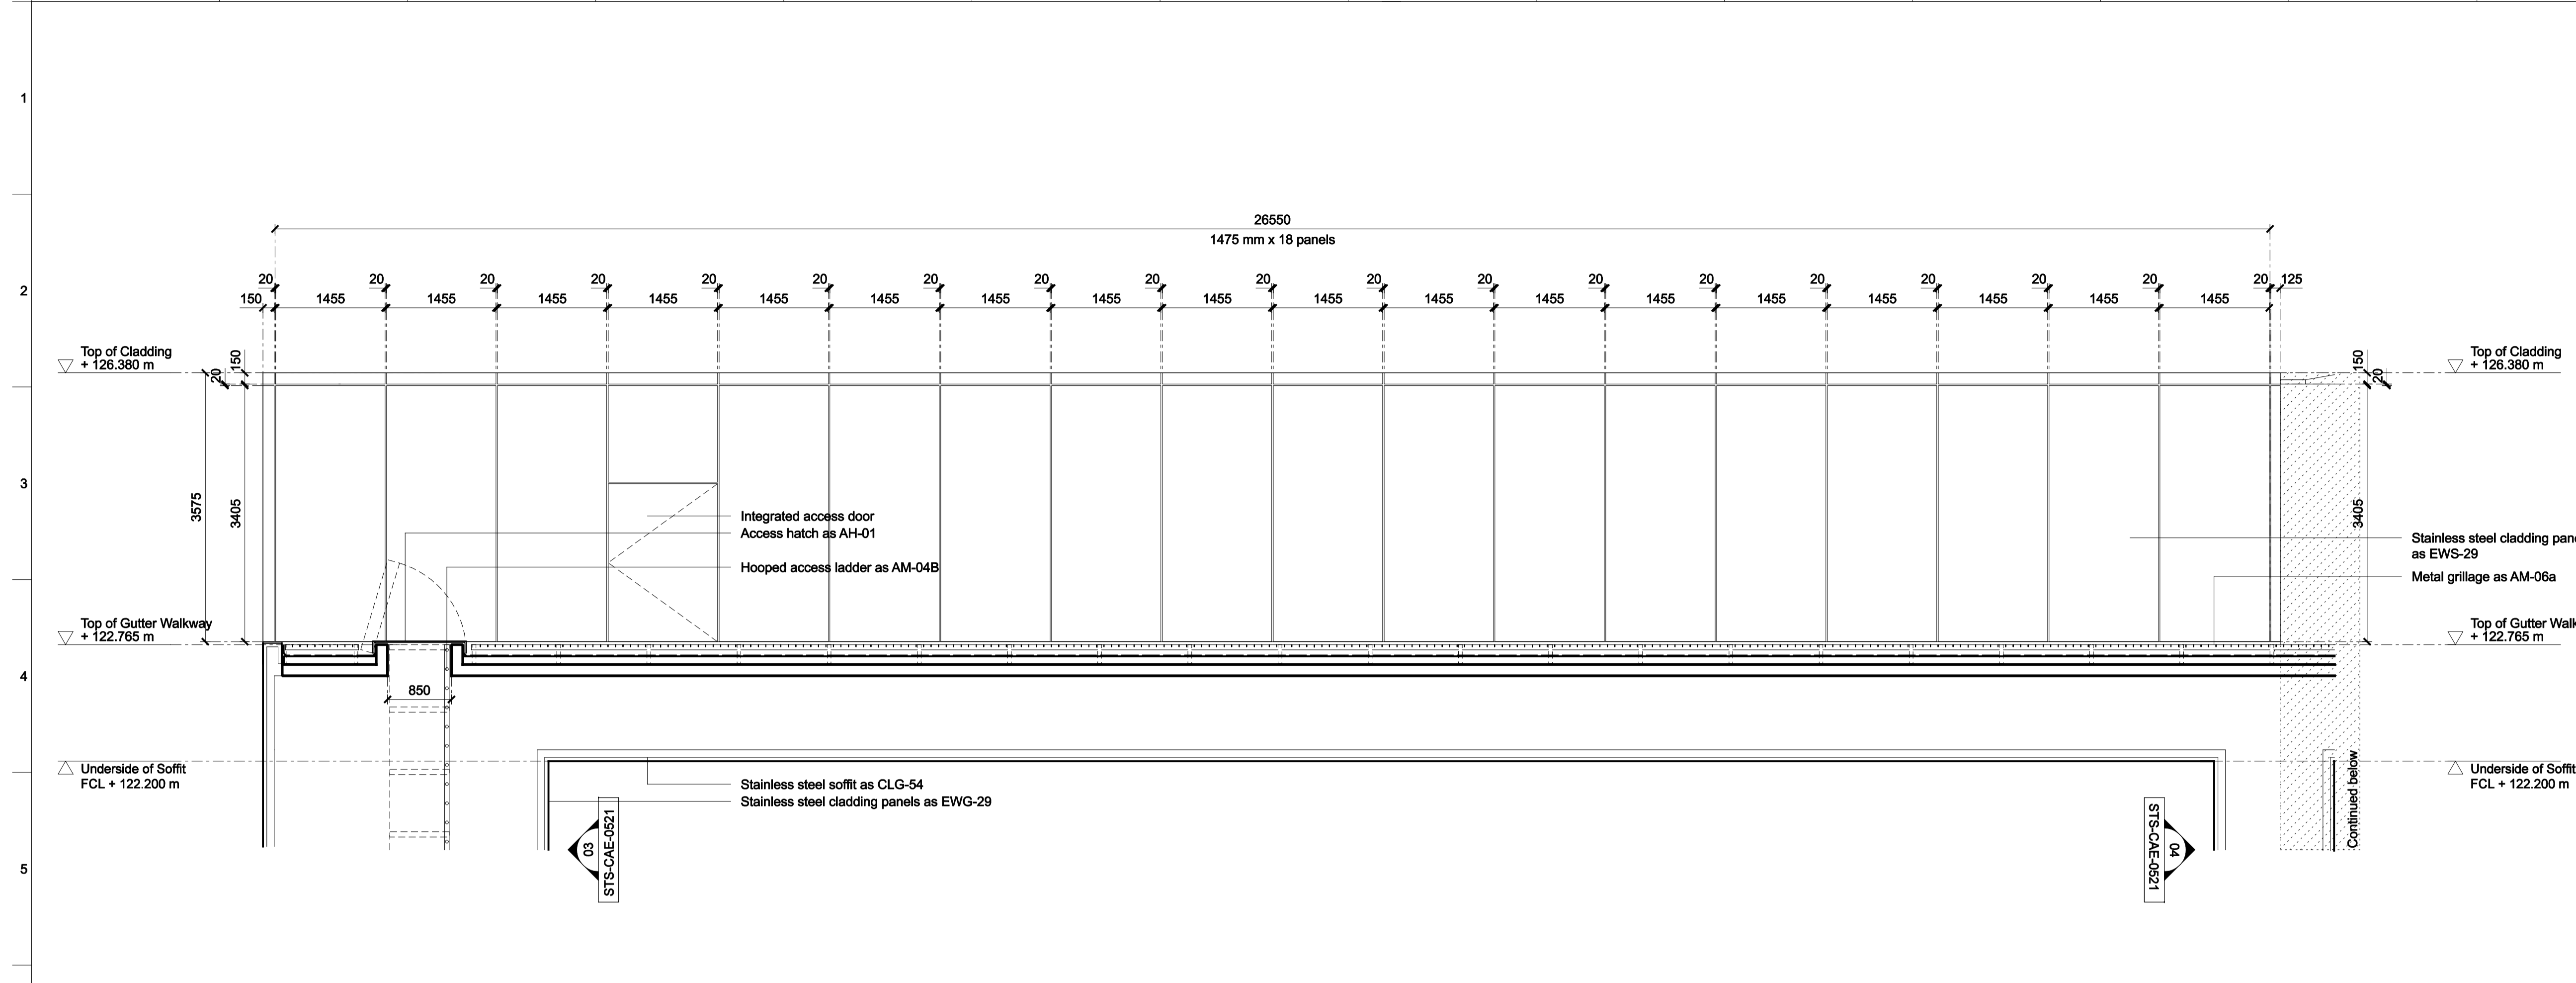


01 STS Cladding Elevation at Level O1

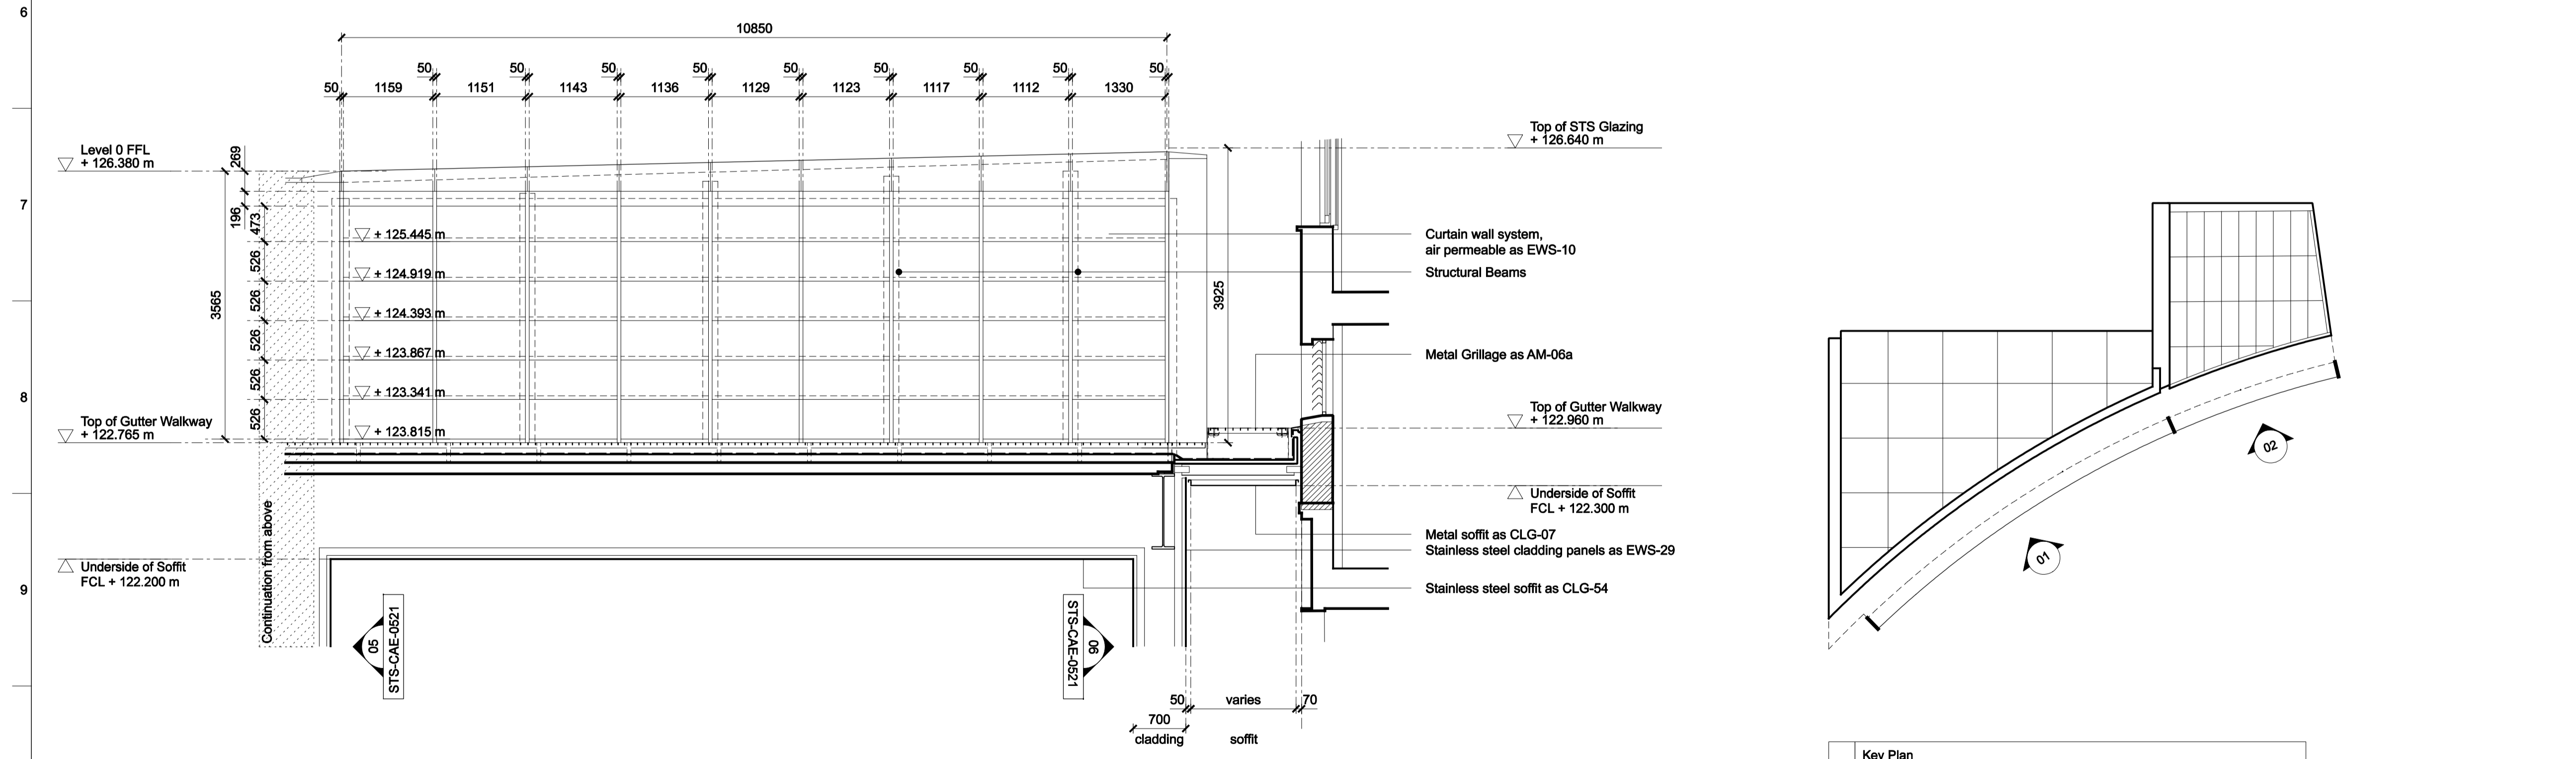

02 STS Cladding Elevation at Level OG

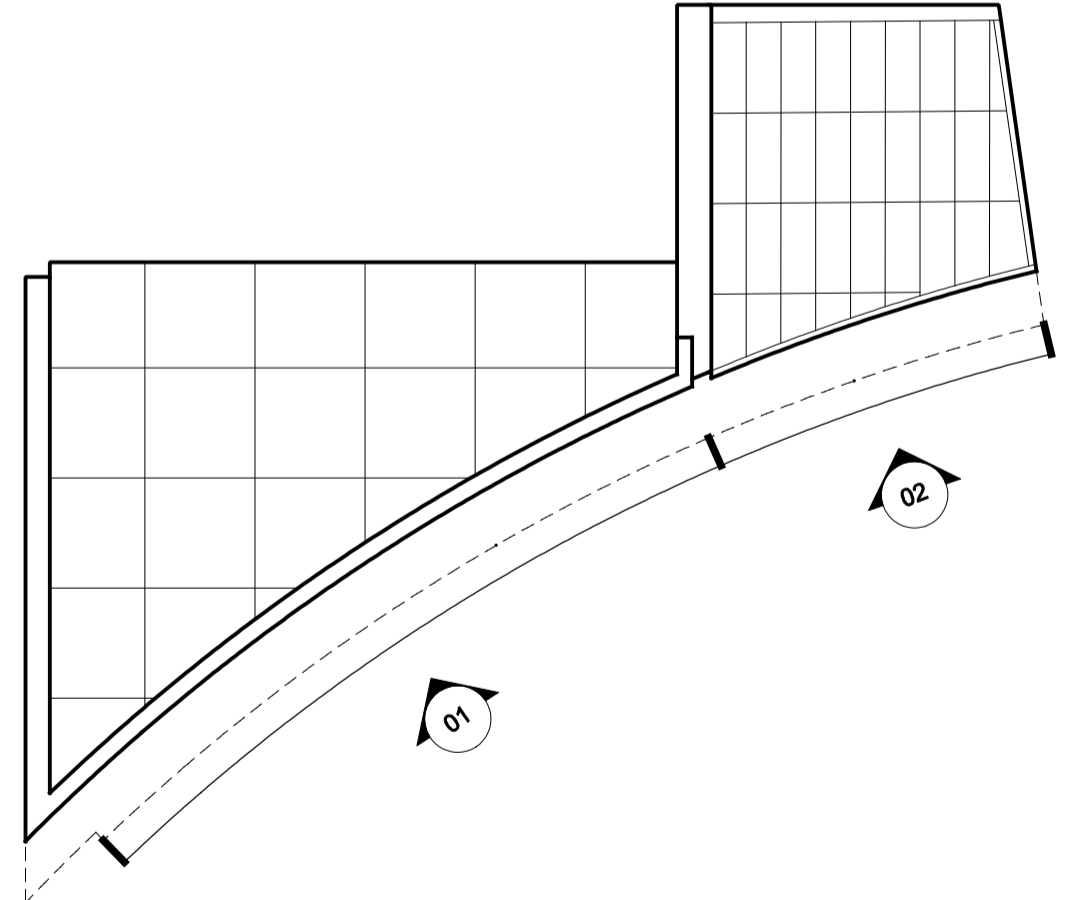

Key Plan

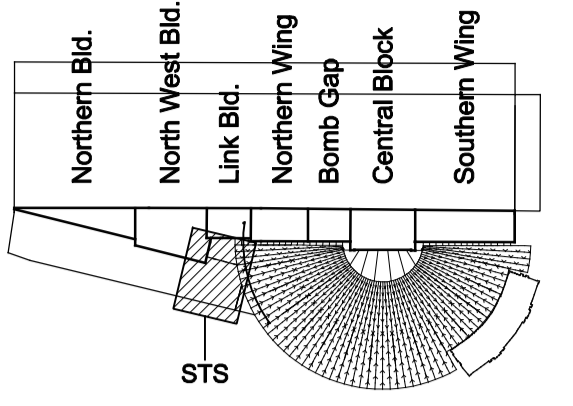

General Notes

Drawings are based on survey data and may not accurately represent what is physically present.

Do not scale from this drawing. All dimensions are to be checked on site and any discrepancies noted in writing to the Employer's Representative.

All dimensions are in millimetres unless noted otherwise.

Drawings to be read in conjunction with the Architectural Specification and Mechanical, Electrical, Public Health and Structural Engineer's information.

Where there appears to be ambiguity between the drawings and other information, the Contractor shall seek the advice of the Employer's Representative for clarification.

01	29/02/08	RP	AD	SG
----	----------	----	----	----

For Grip 5B Production Information

Issue	Date	By	Chkd	Appd

ARUP
 13 Fitzroy Street
 London W1T 4BQ
 Tel +44(0)20 7638 1531 Fax +44(0)20 7580 3924
 www.arup.com

John McAslan + Partners
 49 Pinrose Place London W11 4DA
 Tel : +44 (0)20 7727 2883
 Fax : +44 (0)20 7221 8835
 www.mcaslan.co.uk



Client
**King's Cross Station
 Redevelopment Programme
 Package 6**



Drawing Title
**STS and Pub Entrance
 Unfolded South Elevation
 Level 01**

Scale at A1 1:50

CCMS No

Drawing Status
For Construction

OAP Job No	Drawing No	Rev.
123345-00	STS-CAE-0530	01

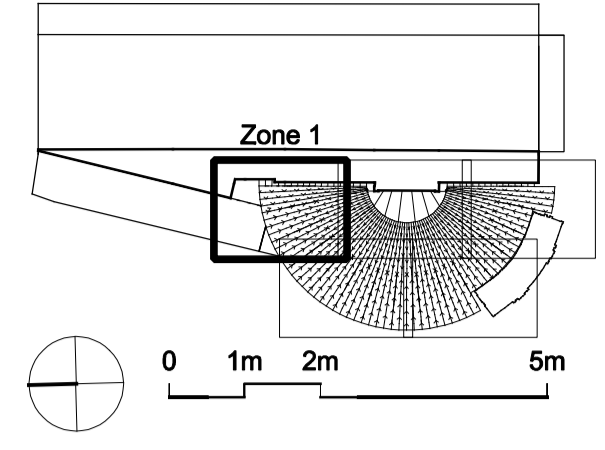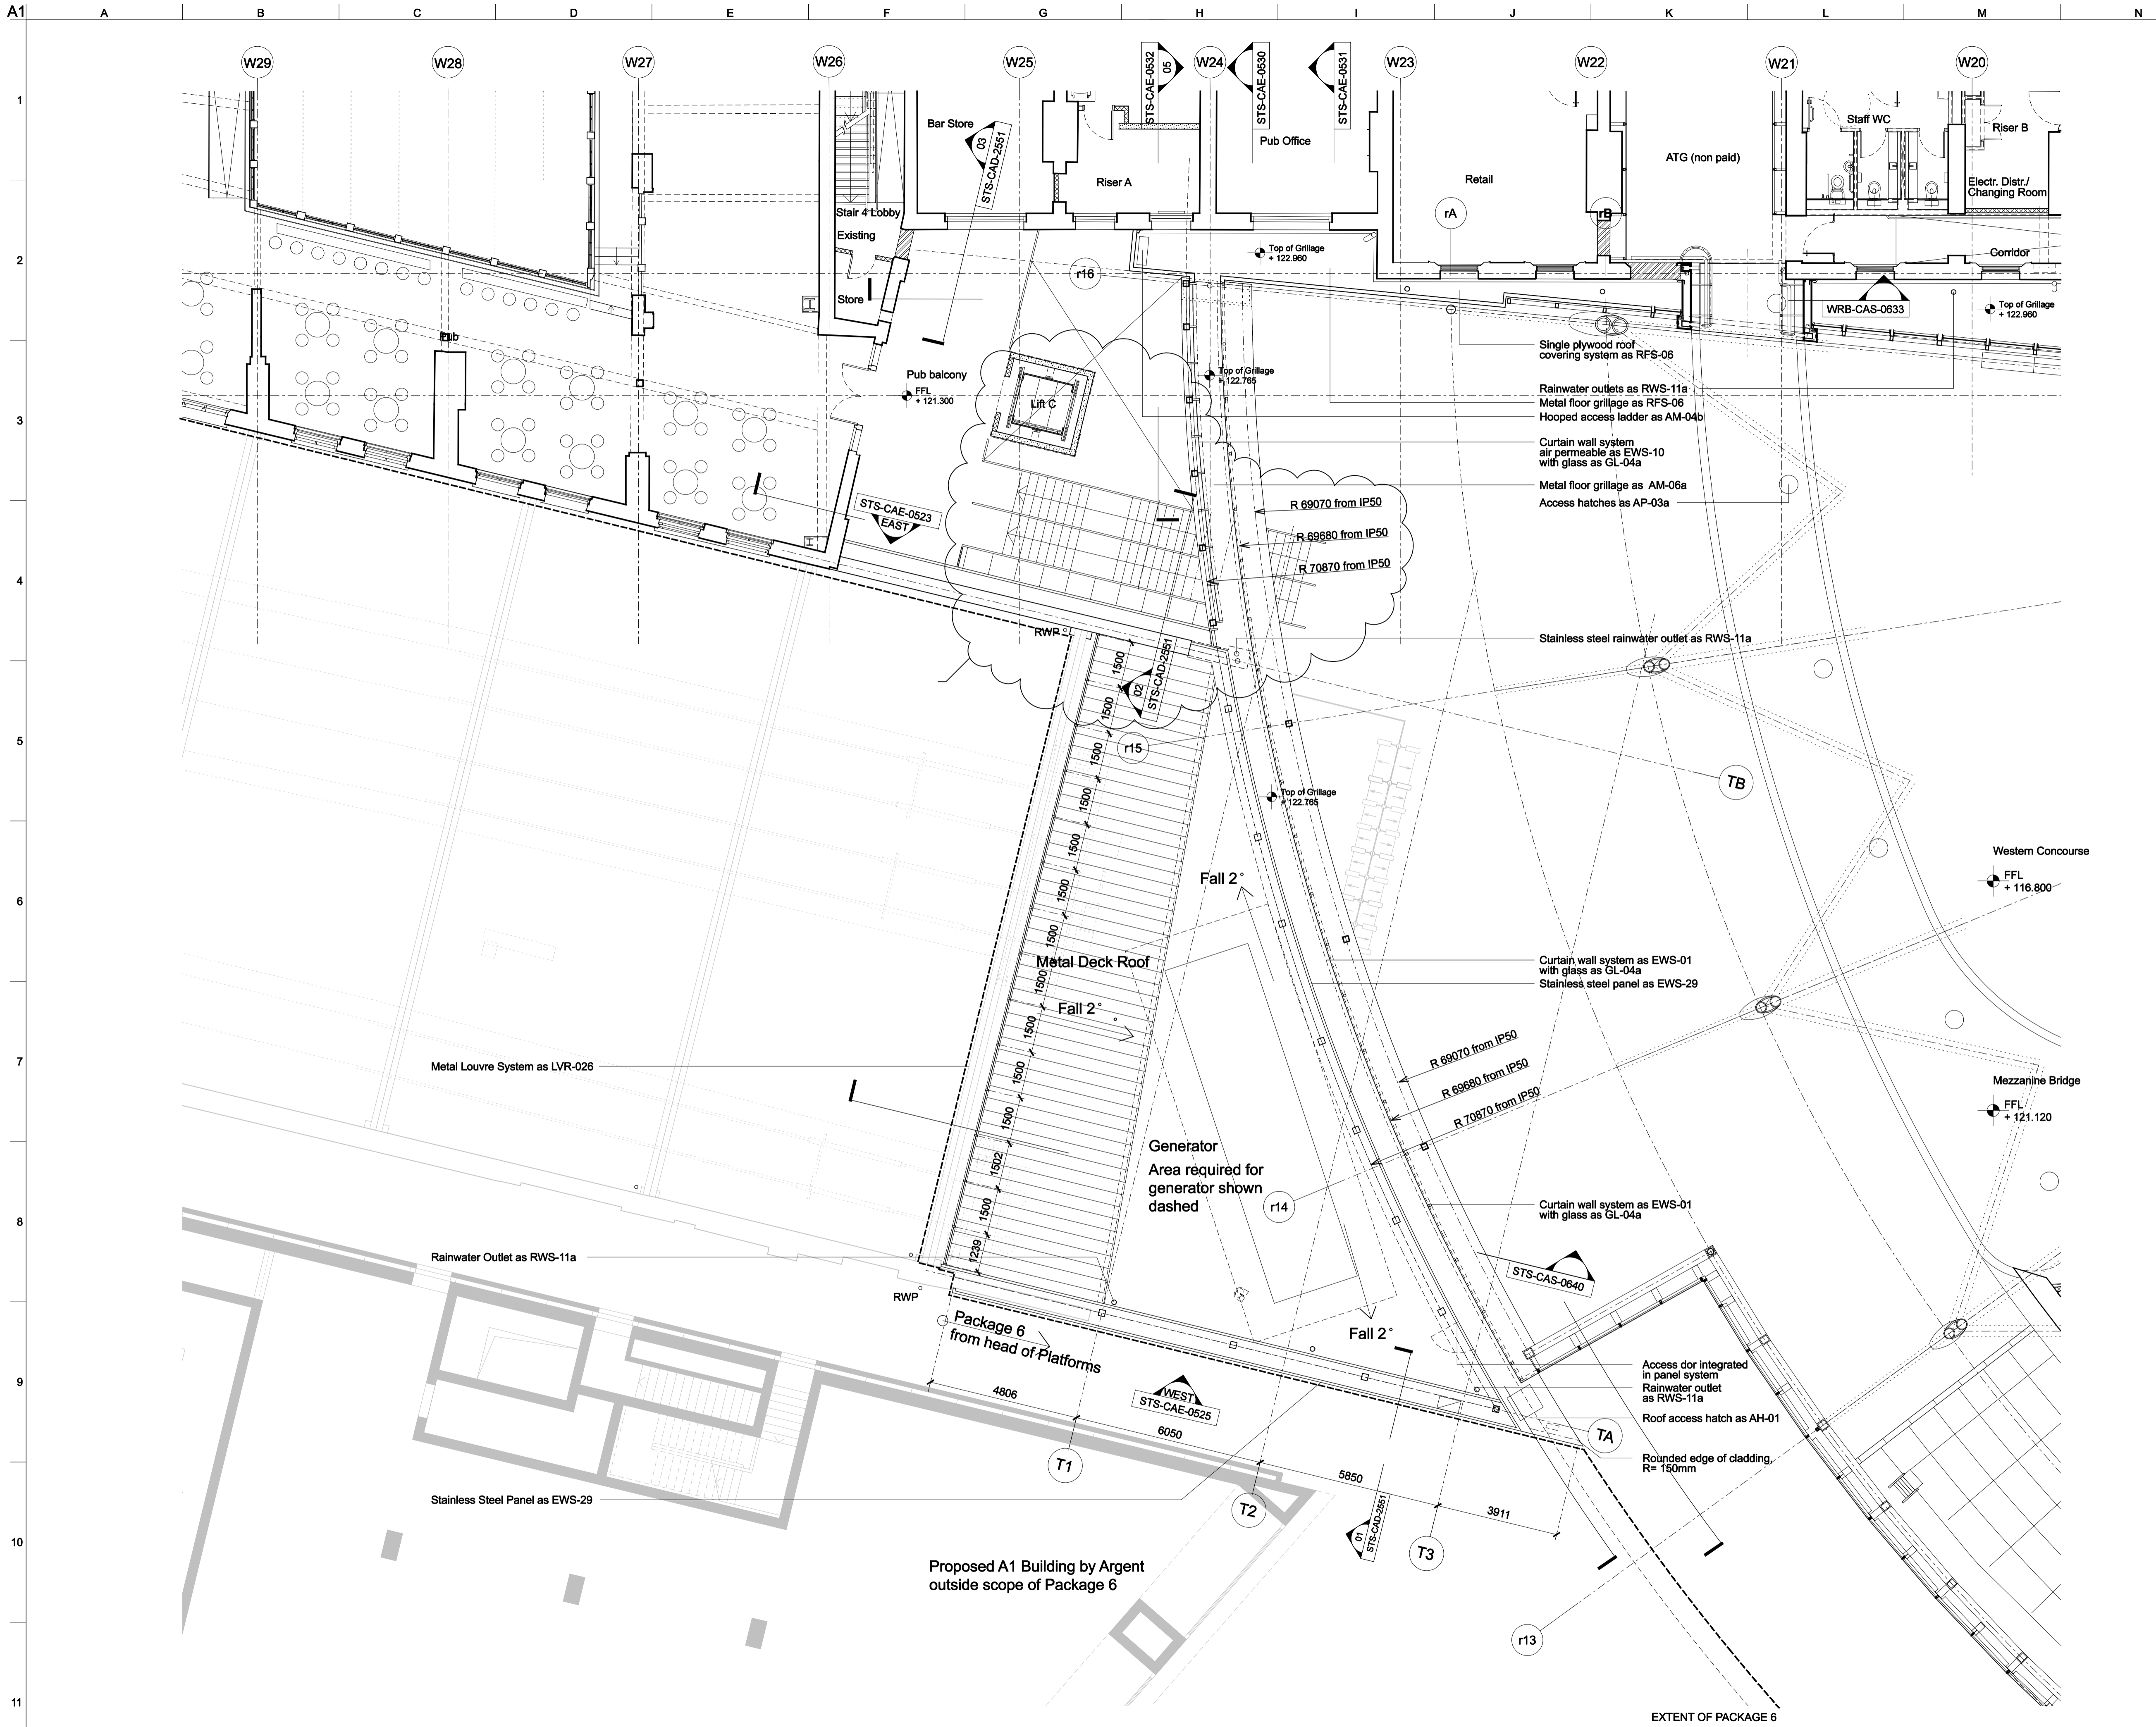

Notes

Drawings are based on survey data and may not accurately represent what is physically present.

Do not scale from this drawing. All dimensions are to be checked on site and any discrepancies noted in writing to the Employer's Representative.

All dimensions are in millimetres unless noted otherwise.

Drawings to be read in conjunction with the Architectural Specification and Mechanical, Electrical, Public Health and Structural Engineer's Information.

Where there appears to be ambiguity between the drawings and other information, the Contractor shall seek the advice of the Employer's Representative for clarification.

3	31/01/09	JMP	KM	AD
Revised in accordance with GRIP 6 Value Management redesign scope.				
2	29/02/08	RP	AD	SG
For GRIP 5B Production Information				
1	07/12/07	JMP	AD	MC
Issued for GRIP Stage 5A				
Issue	Date	By	Chkd	Appd

ARUP
 13 Filzroy Street
 London W1T 4BQ
 Tel +44(0)20 7638 1531 Fax +44(0)20 7580 3924
 www.arup.com

John McAslan + Partners
 49 Pitrow Place London W11 4QA
 Tel : +44 (0)20 7727 2883
 Fax : +44 (0)20 7221 8835
 www.mcaslan.co.uk




Client
Network Rail


Job Title
**King's Cross Station
 Redevelopment Programme
 Package 6**

Drawing Title
**Suburban Train Shed
 First Floor Plan**



Scale at A1 1:100
 CCMS No
 Drawing Status
For Construction
 OAP Job No Drawing No Rev.
123345-00 STS-CAP-0241 3

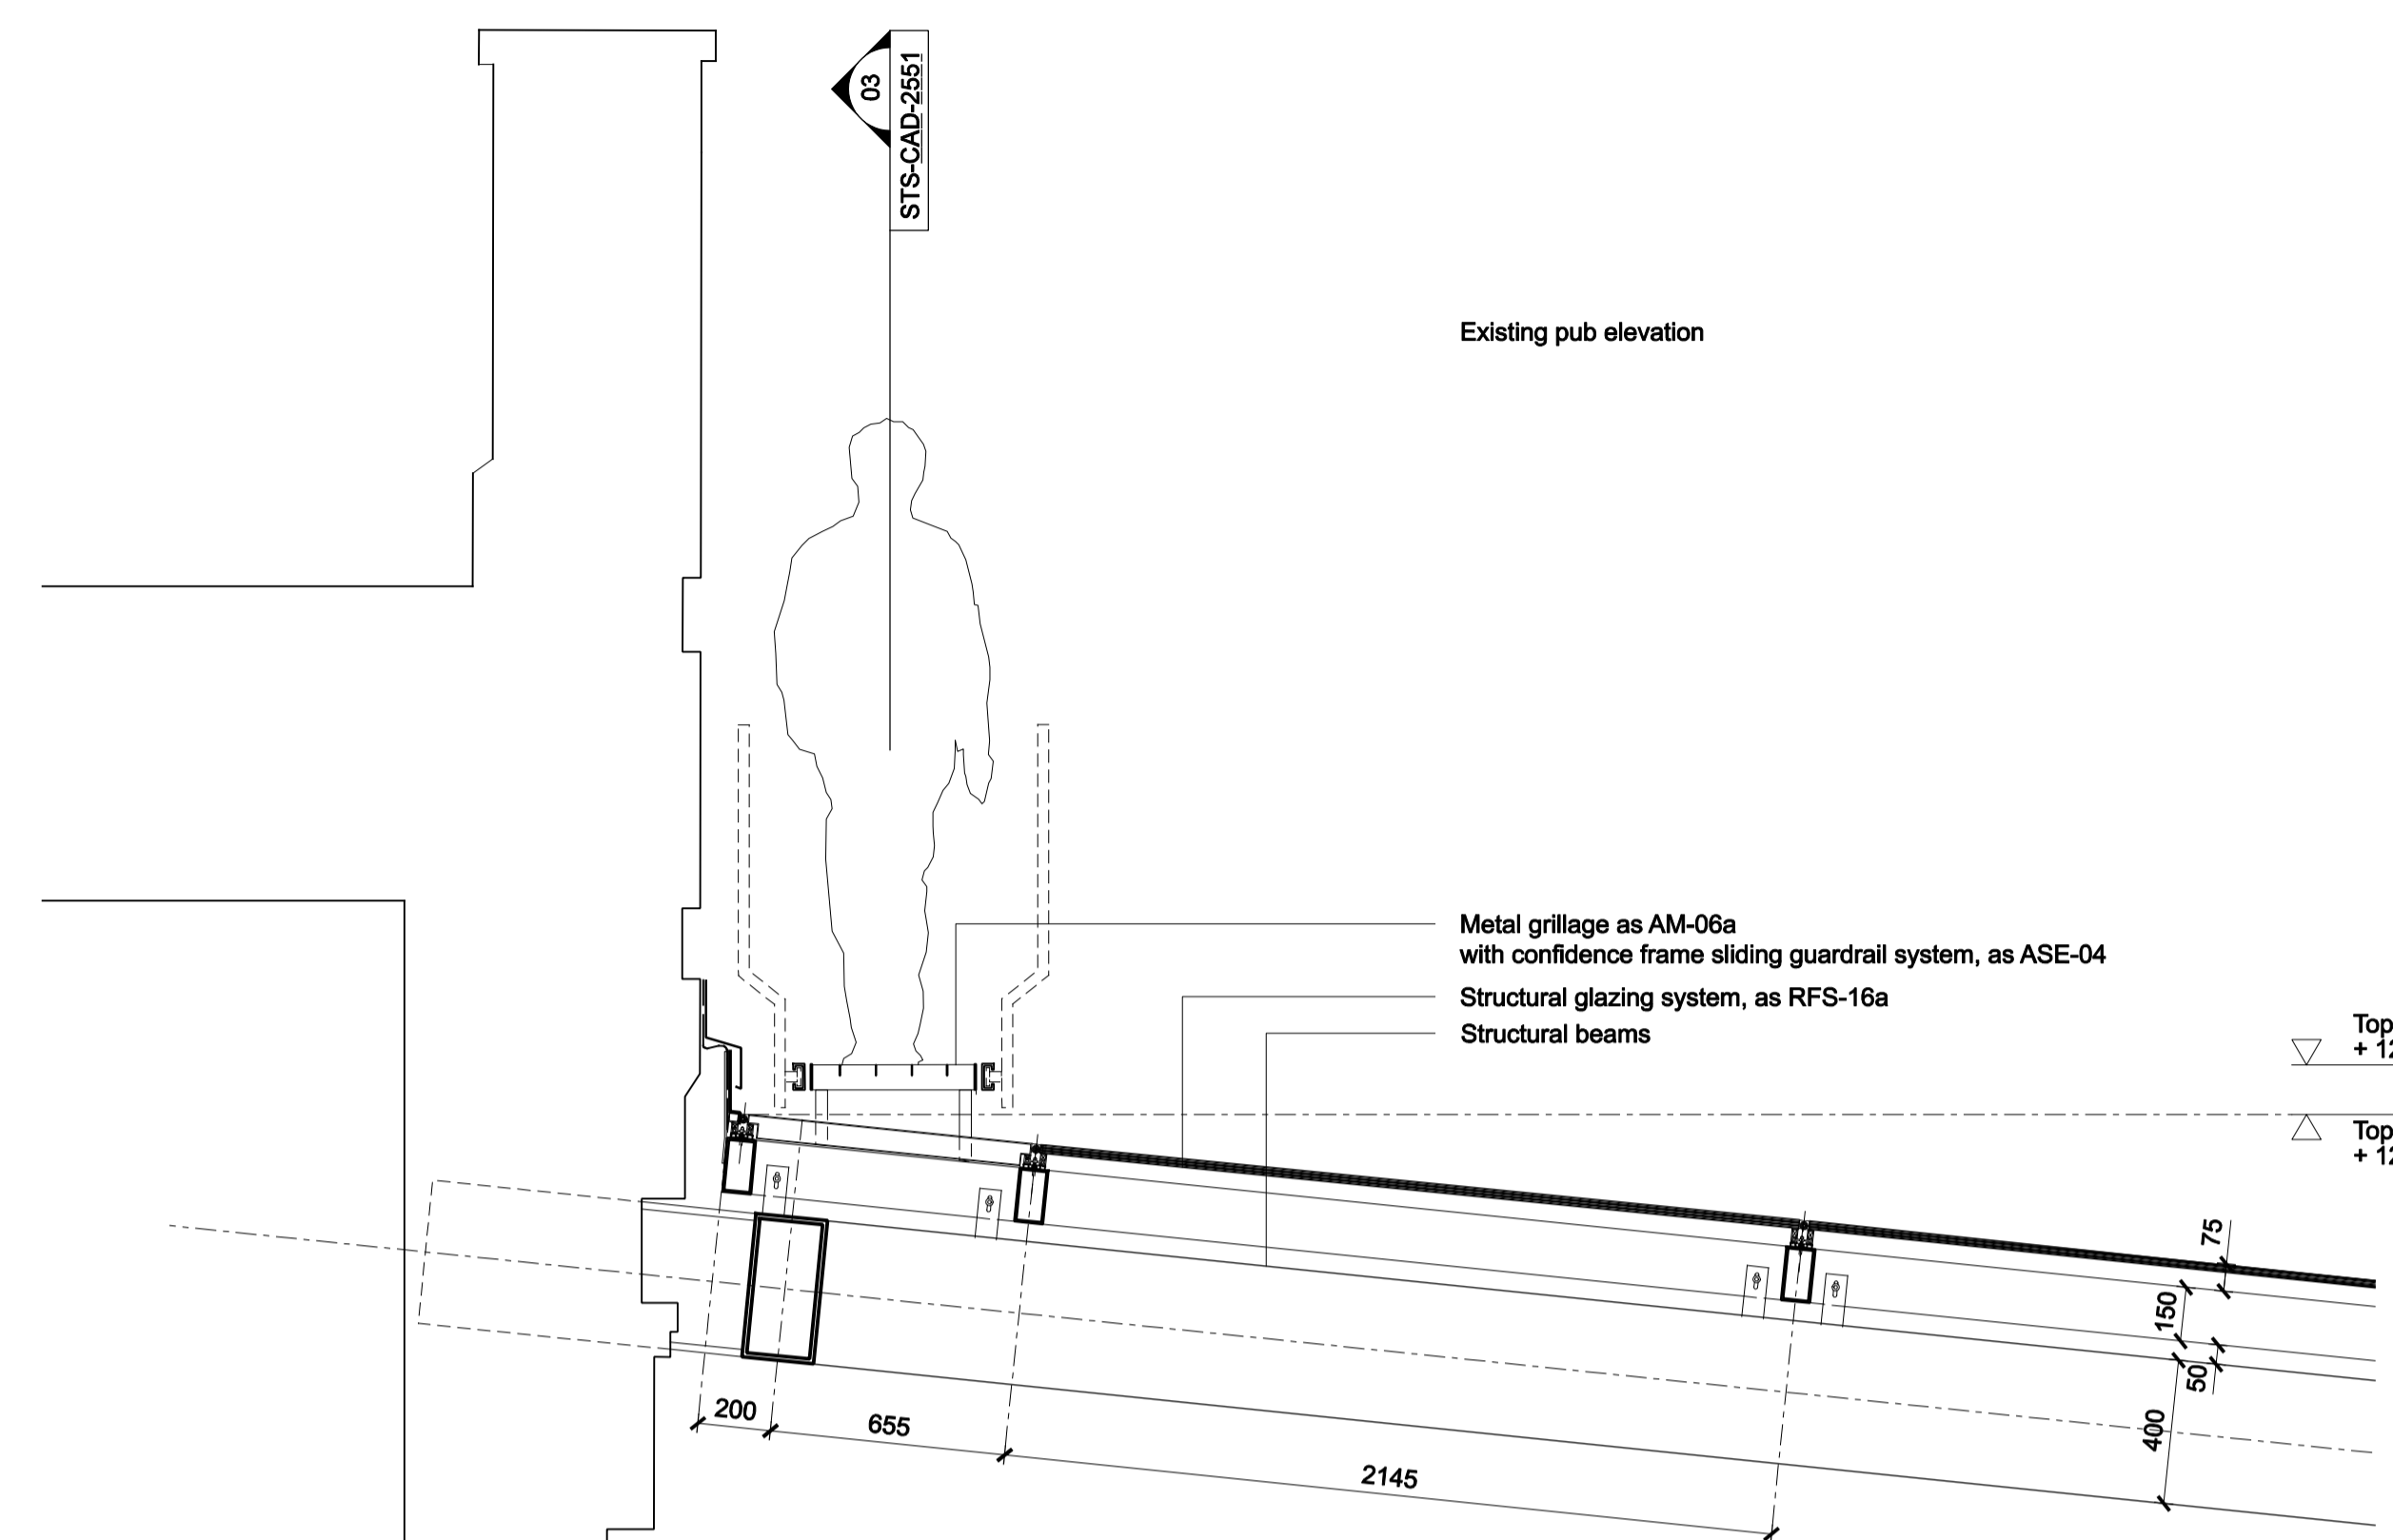

01 Section through pub balcony roof

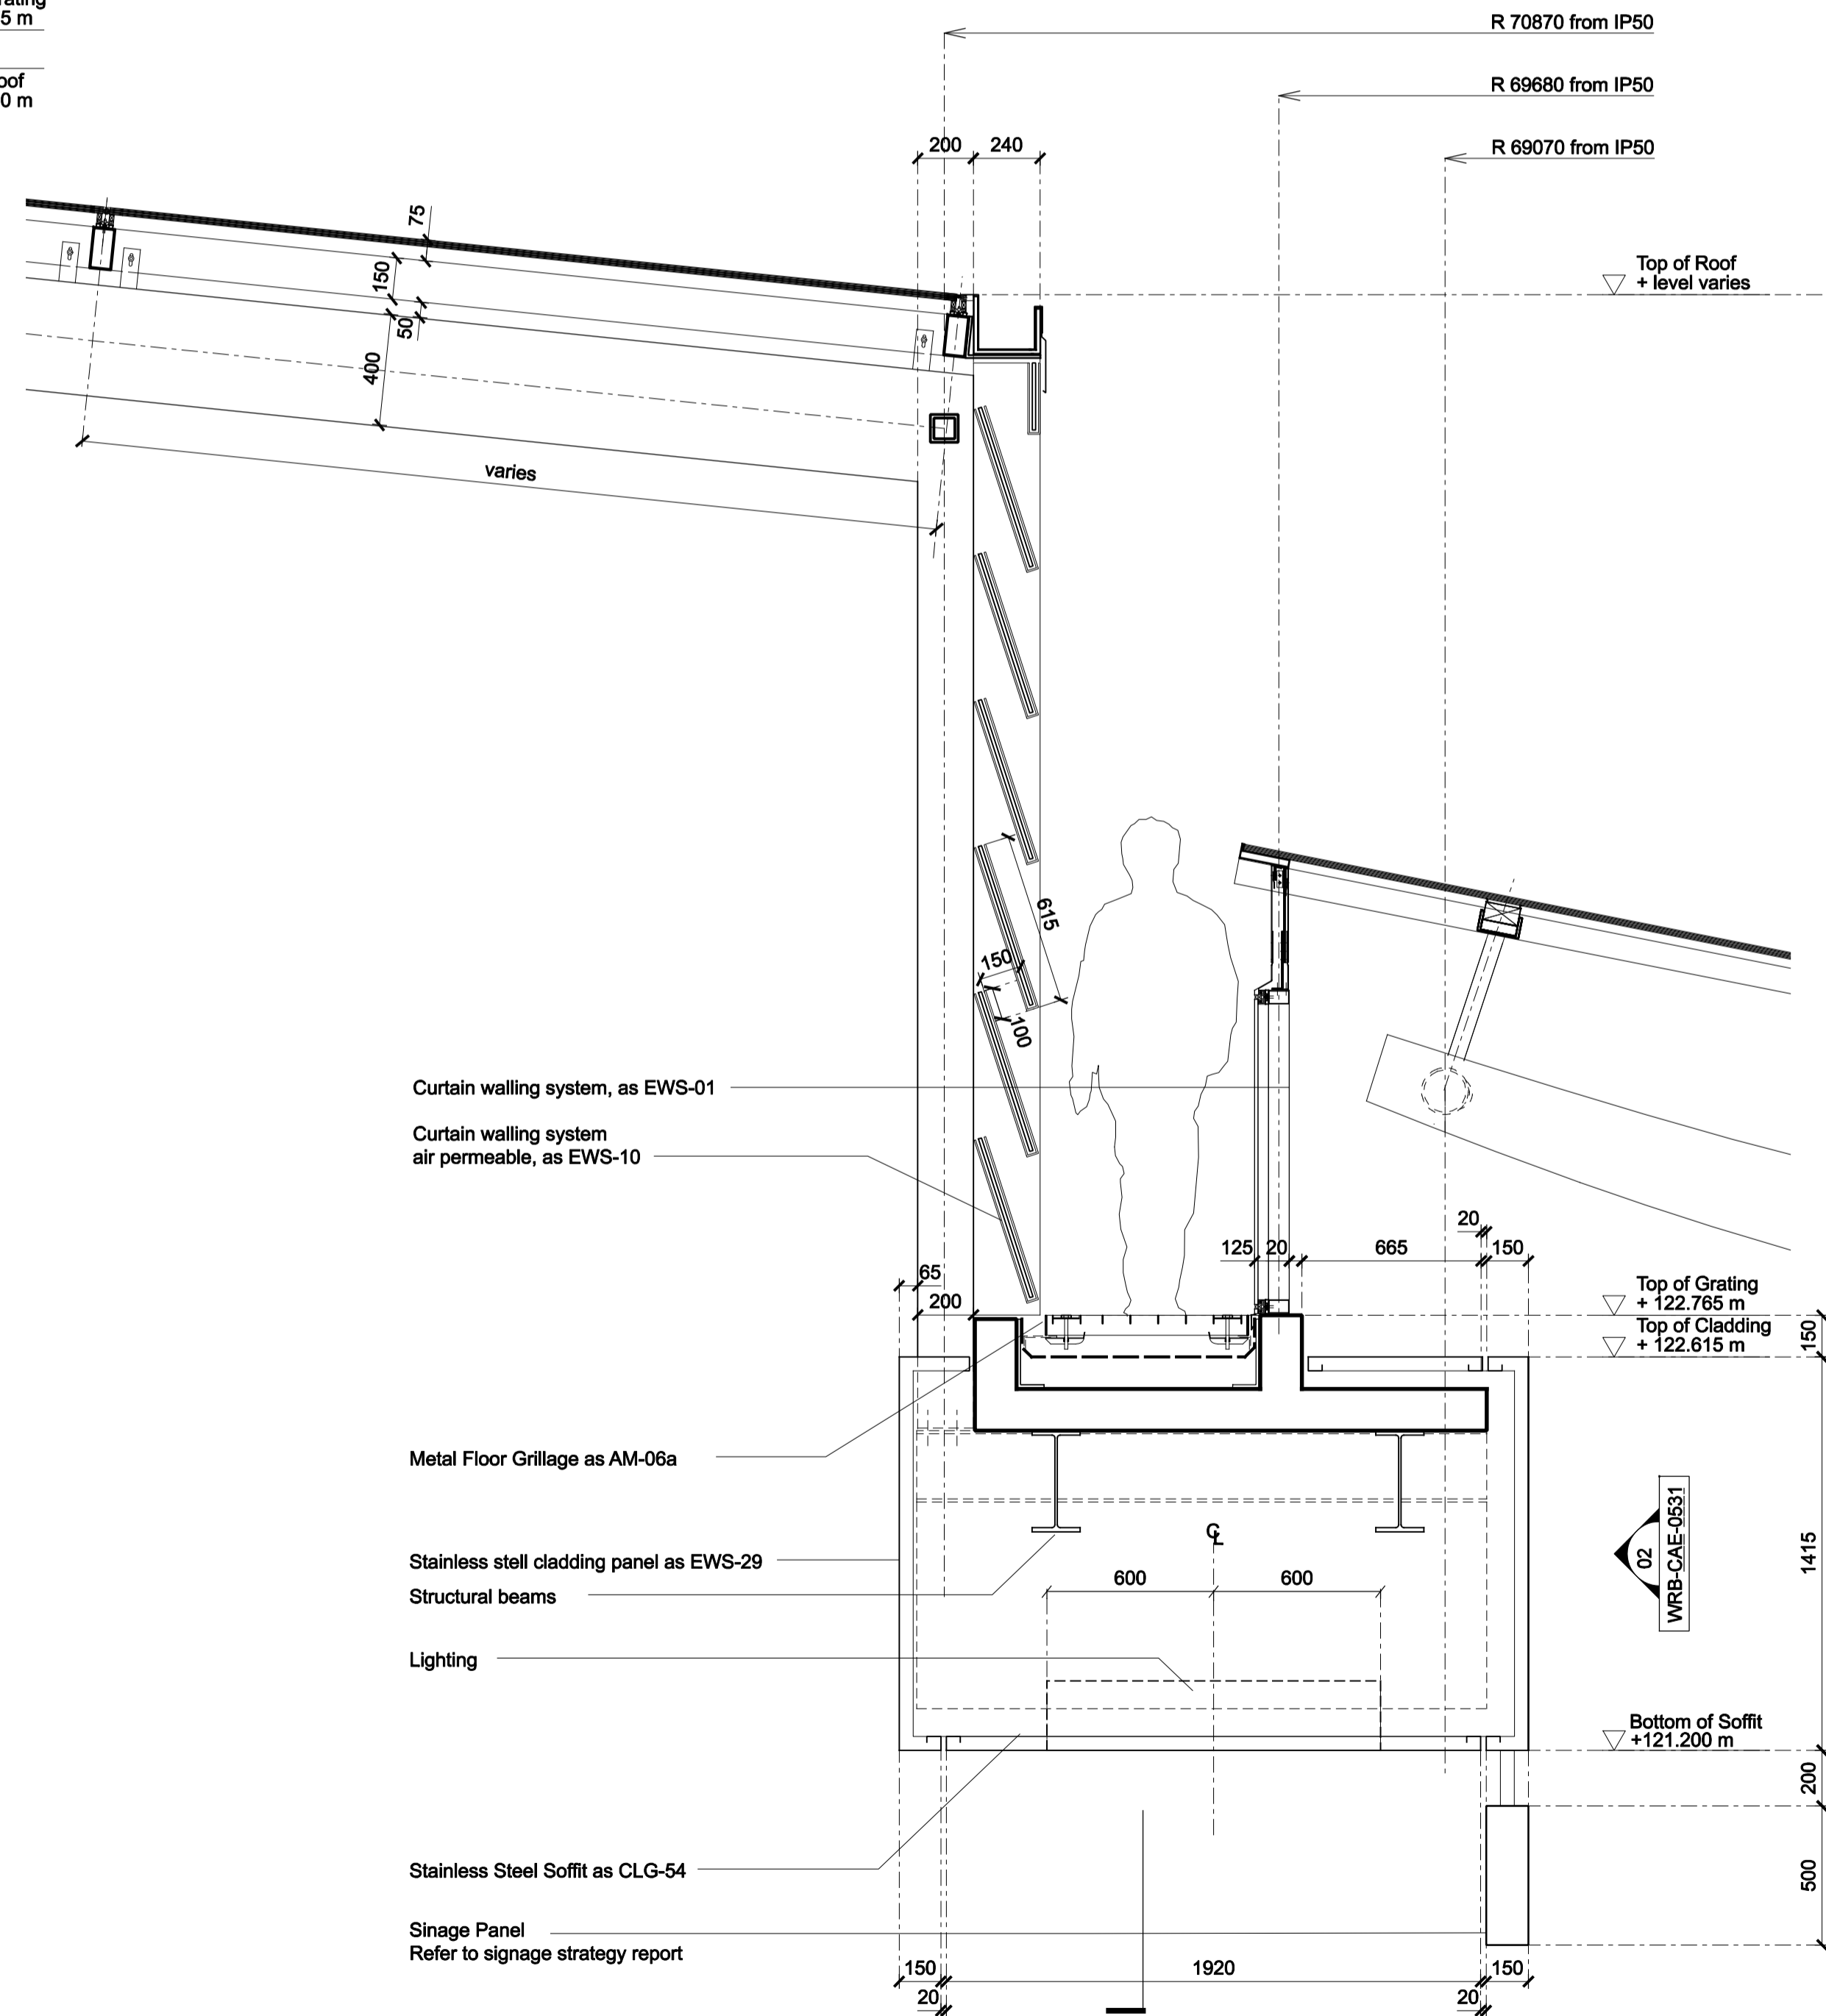

02 Section through pub balcony roof

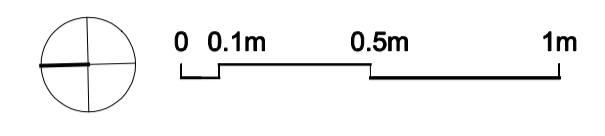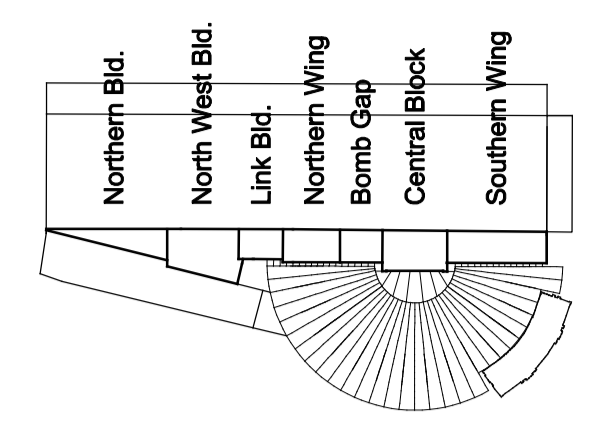

Notes
 Drawings are based on survey data and may not accurately represent what is physically present.
 Do not scale from this drawing. All dimensions are to be checked on site and any discrepancies noted in writing to the Employer's Representative. All dimensions are in millimetres unless noted otherwise.

Where there appears to be ambiguity between the drawings and other information, the Contractor shall seek the advice of the Employer's Representative for clarification.

Refer to drawing KX6-CAG-0000 for general notes and abbreviations. For detail of Architectural Specification codes (shown on drawings as 'LIN-01', for example) refer to the Technical Reference Sheet.

Drawings to be read in conjunction with the Architectural Specification and other relevant information, including the schedules and Engineer's documents. For individual repair locations, details and scope, refer to the repair schedule and Architectural Specification as applicable.

Half tone line work shows scope by others. Refer to detail drawings for further scope definition.

01	29/02/08	RP	AD	SG
For GRIP 5B Production Information				
Issue	Date	By	Chkd	Appd

ARUP
 13 Fitzroy Street
 London W1T 4BQ
 Tel +44(0)20 7638 1531 Fax +44(0)20 7680 3924
 www.arup.com

John McAslan + Partners
 49 Pitross Place London W11 4QA
 Tel : +44 (0)20 7727 2883
 Fax : +44 (0)20 7221 8835
 www.mcaslan.co.uk

Architect
 Landscape Architect

Client

Job Title
**King's Cross Station
 Redevelopment Programme
 Package 6**

Drawing Title
**STS and Pub Entrance
 Glazed Roof Cross Section**

Scale at A1 1:20
 CCMS No

Drawing Status
For Construction

OAP Job No	Drawing No	Rev.
123345-00	STS-CAD-2550	01