




© NOTE:
All new joinery, plasterwork etc. to be to correct historical detail. New work to be in accordance with the Building Regulation and to the approval of the Local Authority.

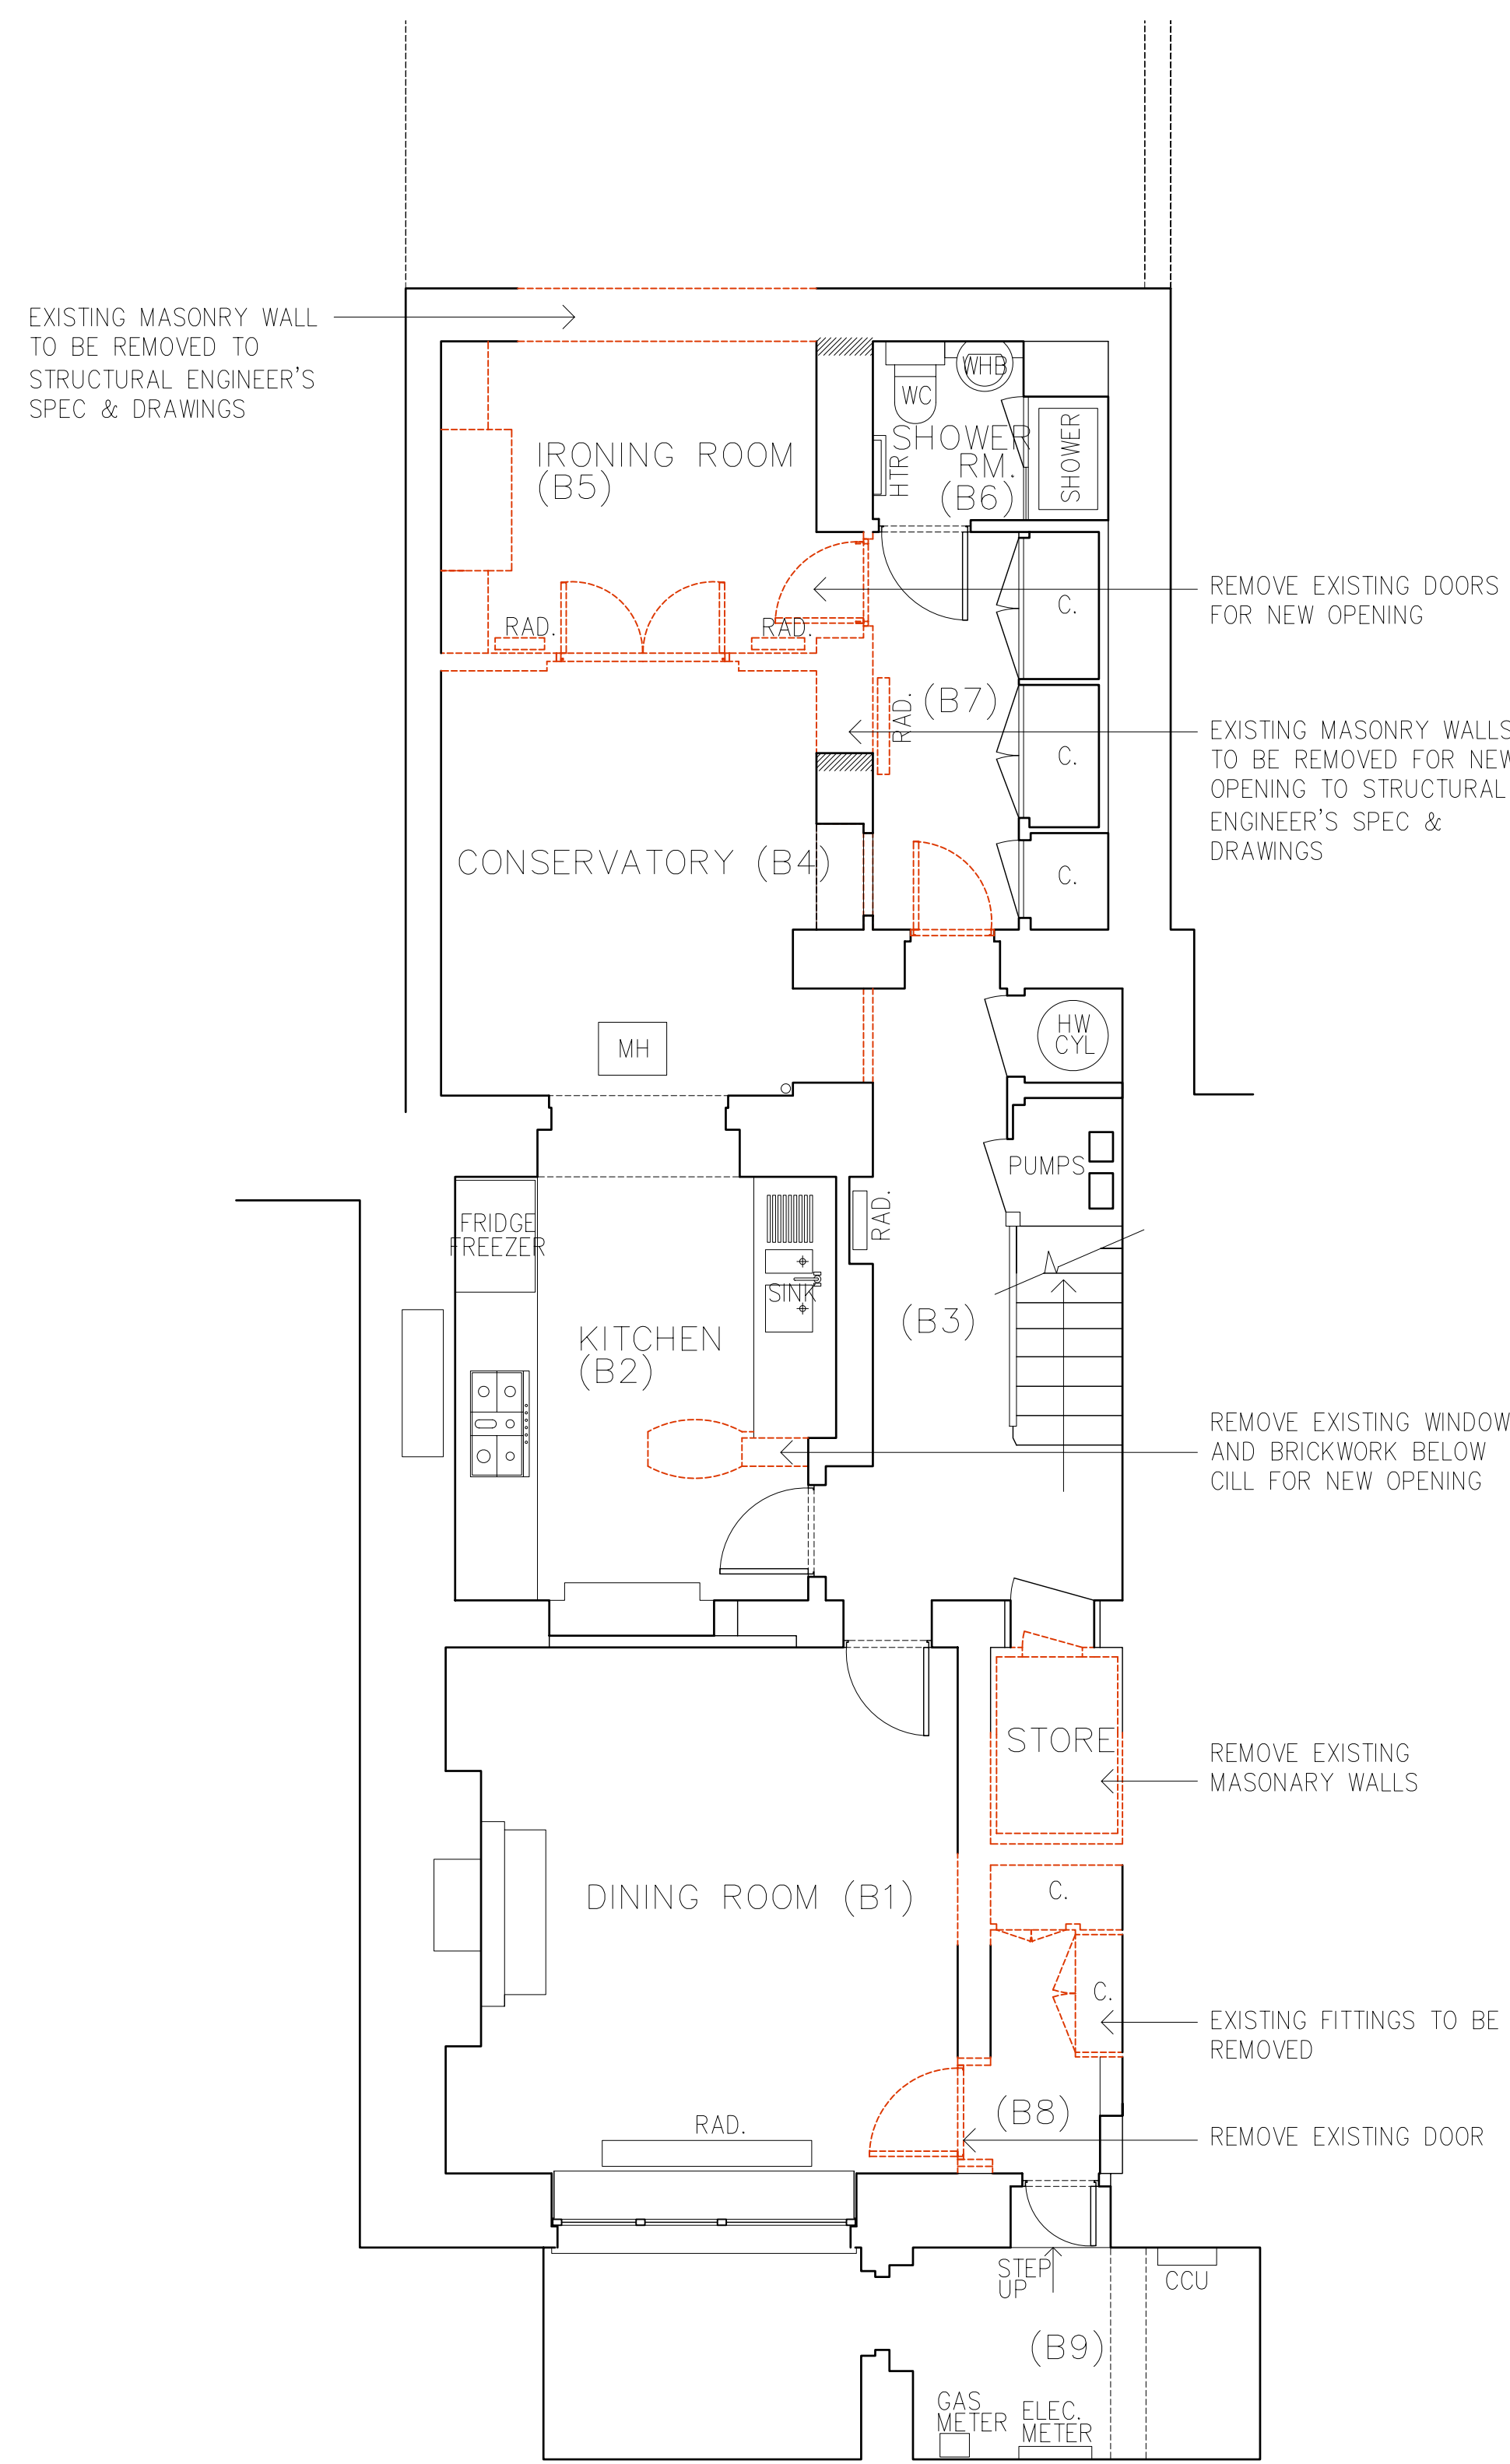

BASEMENT PLAN

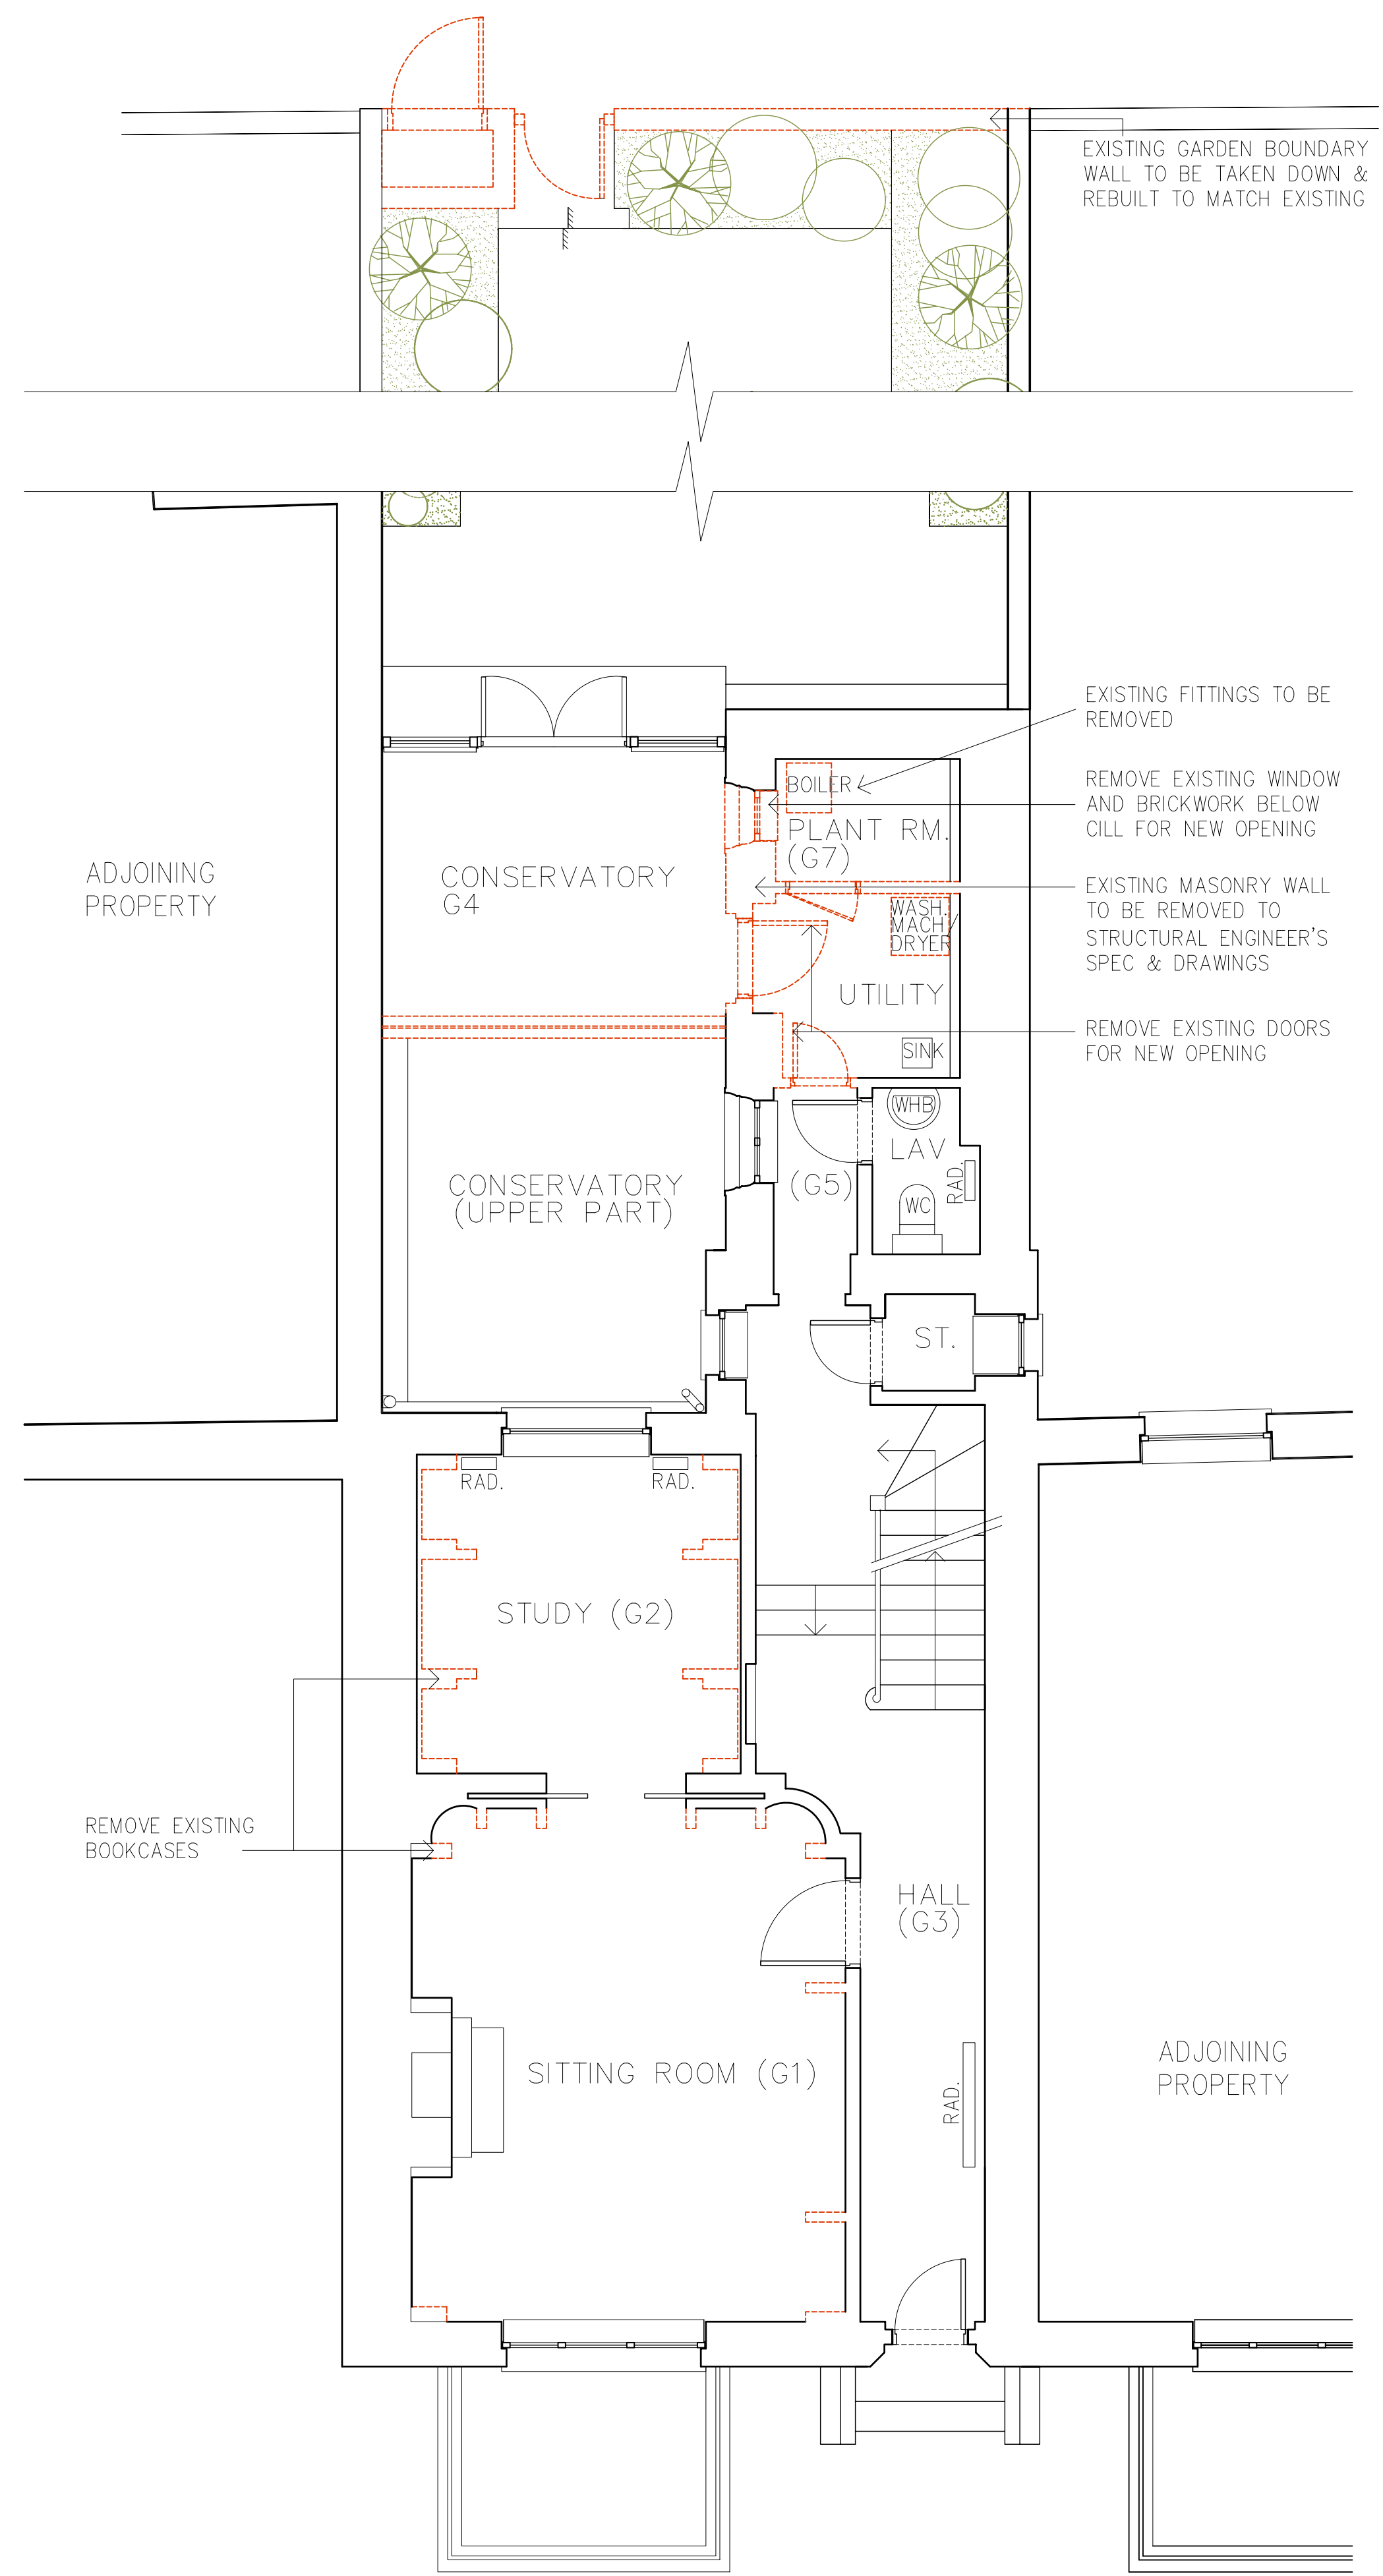

GROUND FLOOR PLAN

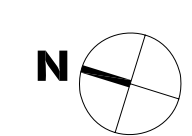

REVISIONS		
A:	DEMOLITION AREA UPDATED	09.04.09

KERR PARKER ASSOCIATES LTD

THE GRAMMAR, COPPED HALL, NORTH STIFFORD, ESSEX RM16 5UE
TEL: 01275 577733

DRAWING NO. DM02-01			
DRAWING NO.		CHECKED	REV.
DA		DA	A
DRAWING NO. DM02-01			

DRAWING
8 ST KATHARINE'S PRECINCT, REGENTS PARK, NW1,
DEMOLITION PLANS
SCALE 1:50 @ A1 DATE 01/08/08
DRAWN DA CHECKED DA
DRAWING NO. DM02-01