


© NOTE:
All new joinery, plasterwork etc. to be to correct historical detail. New work to be in accordance with the Building Regulation and to the approval of the Local Authority.

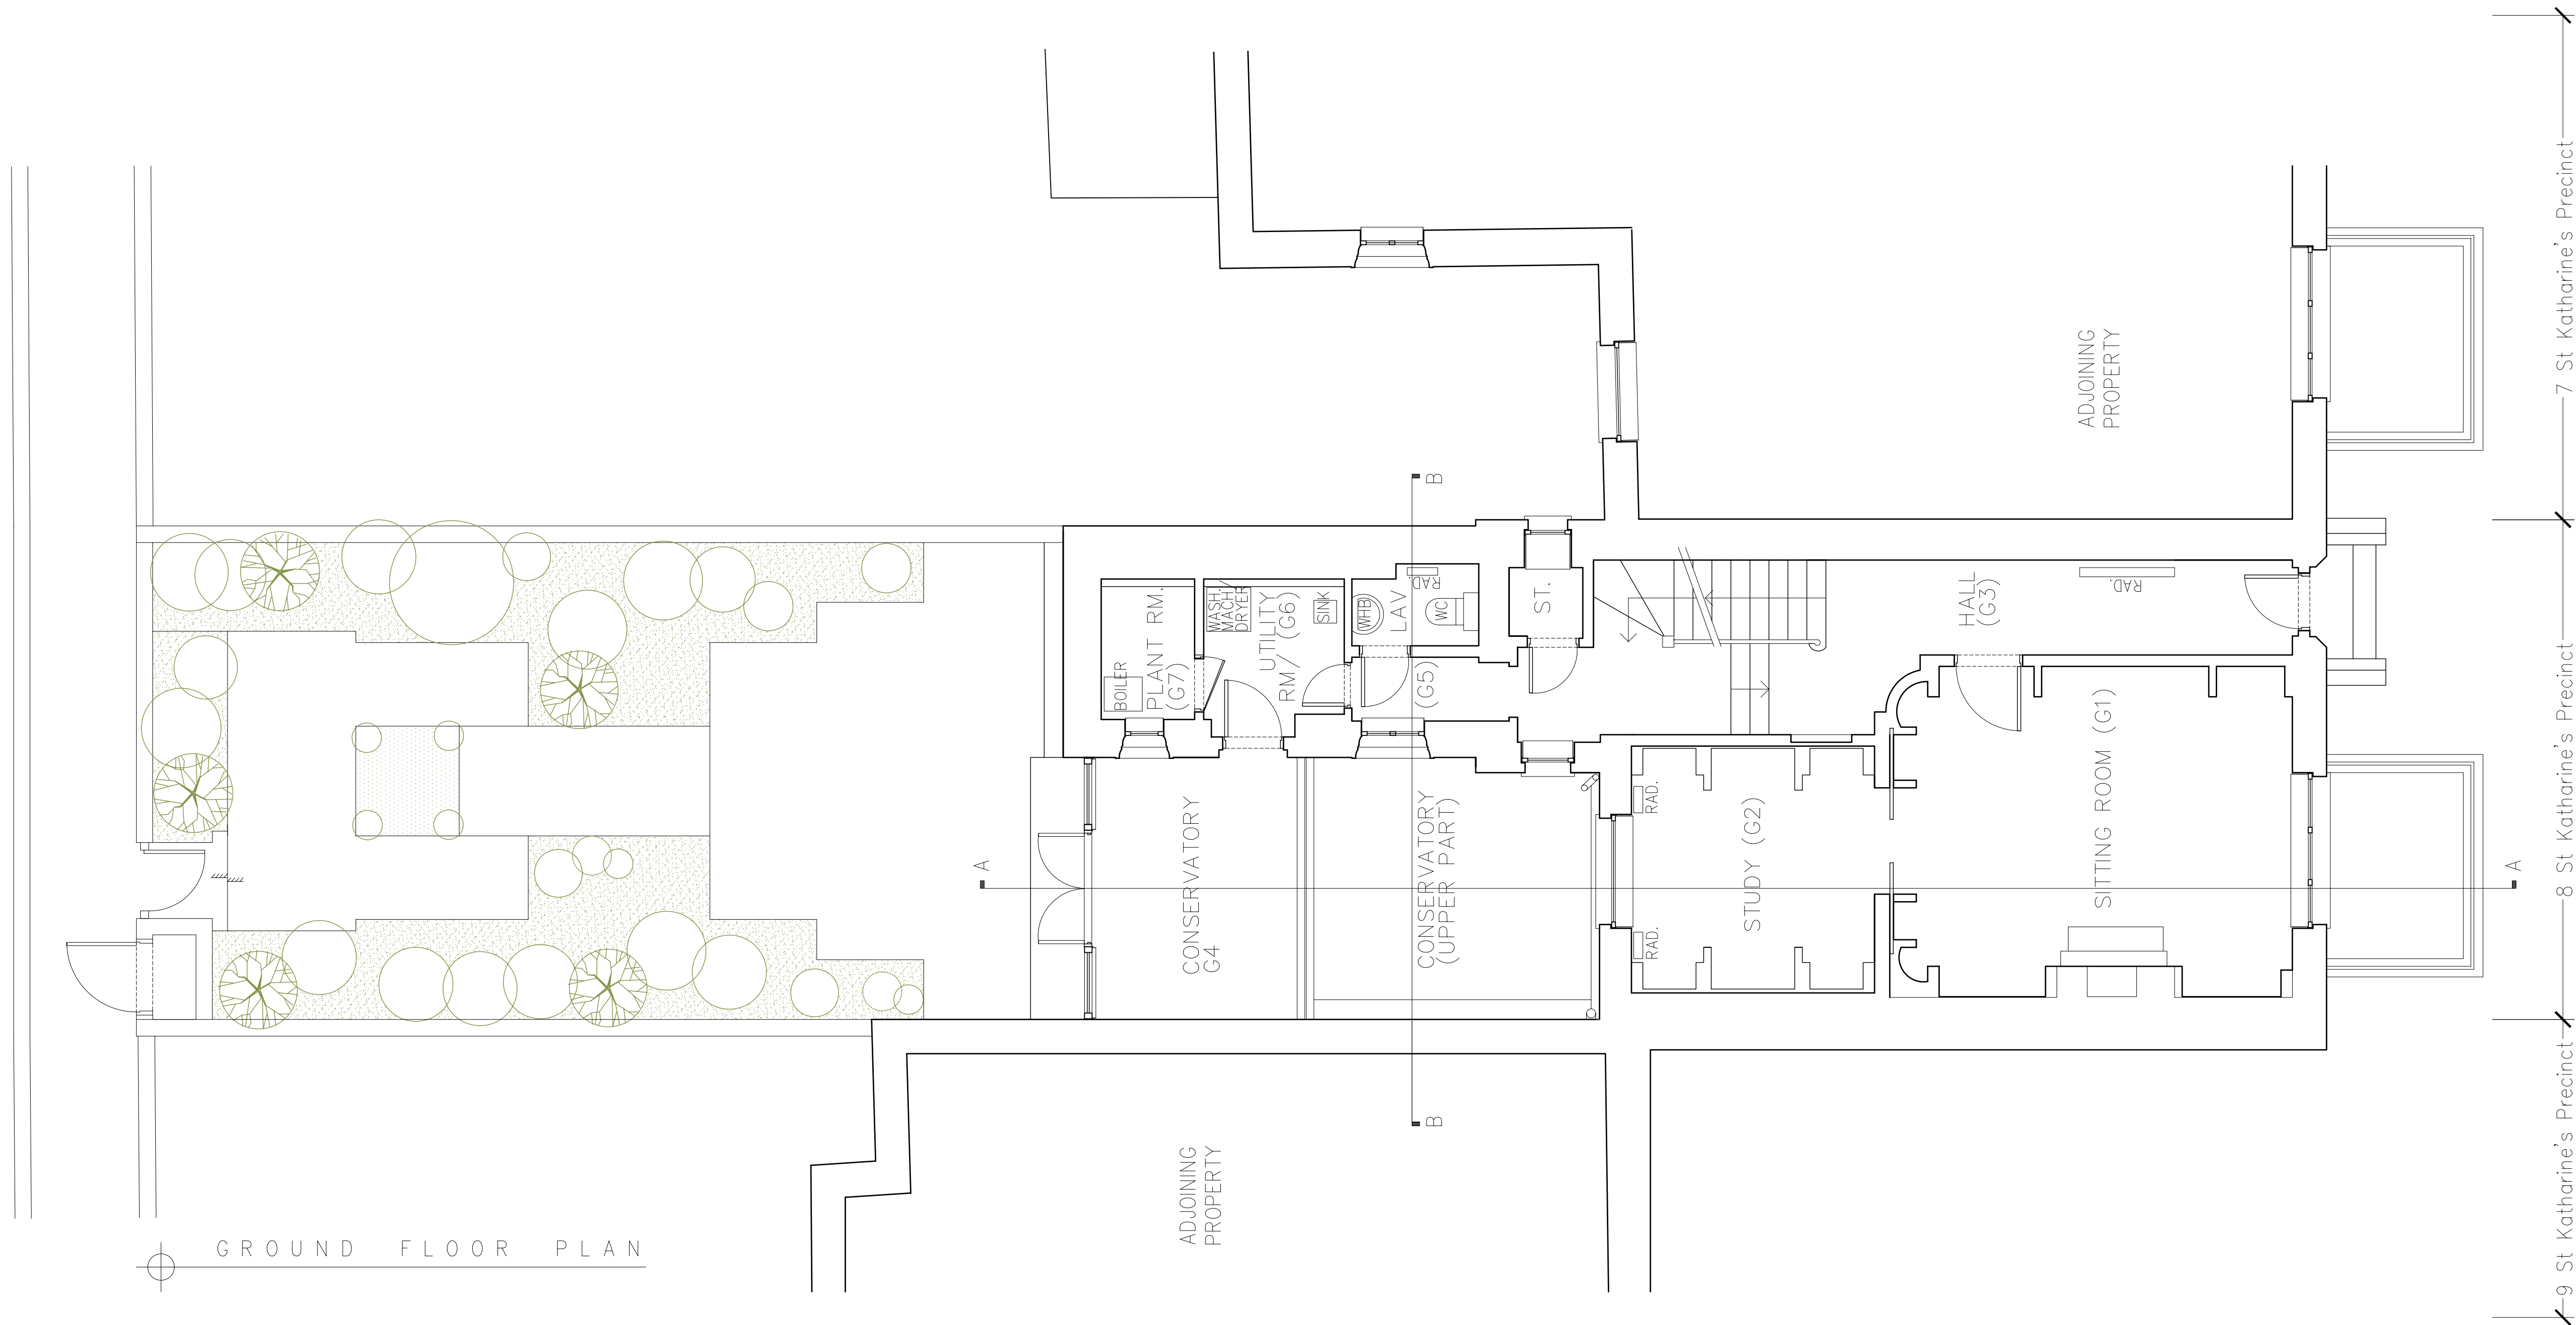

GROUND FLOOR PLAN



REVISIONS

KERR PARKER ASSOCIATES LTD

THE GRAMMAR, COPPED HALL, NORTH STIFFORD, ESSEX RM16 5UE
TEL: 01275 577731

DRAWING 8 ST KATHARINE'S PRECINCT, REGENTS PARK, NW1. EXISTING GROUND FLOOR PLAN	
SCALE 1:50 @ A1	DATE 01/08/08
DRAWN DA	CHECKED
DRAWING NO. E02-00	REV. <input type="checkbox"/>