



© NOTE:
All new joinery, plasterwork etc. to be to correct historical detail. New work to be in accordance with the Building Regulation and to the approval of the Local Authority.

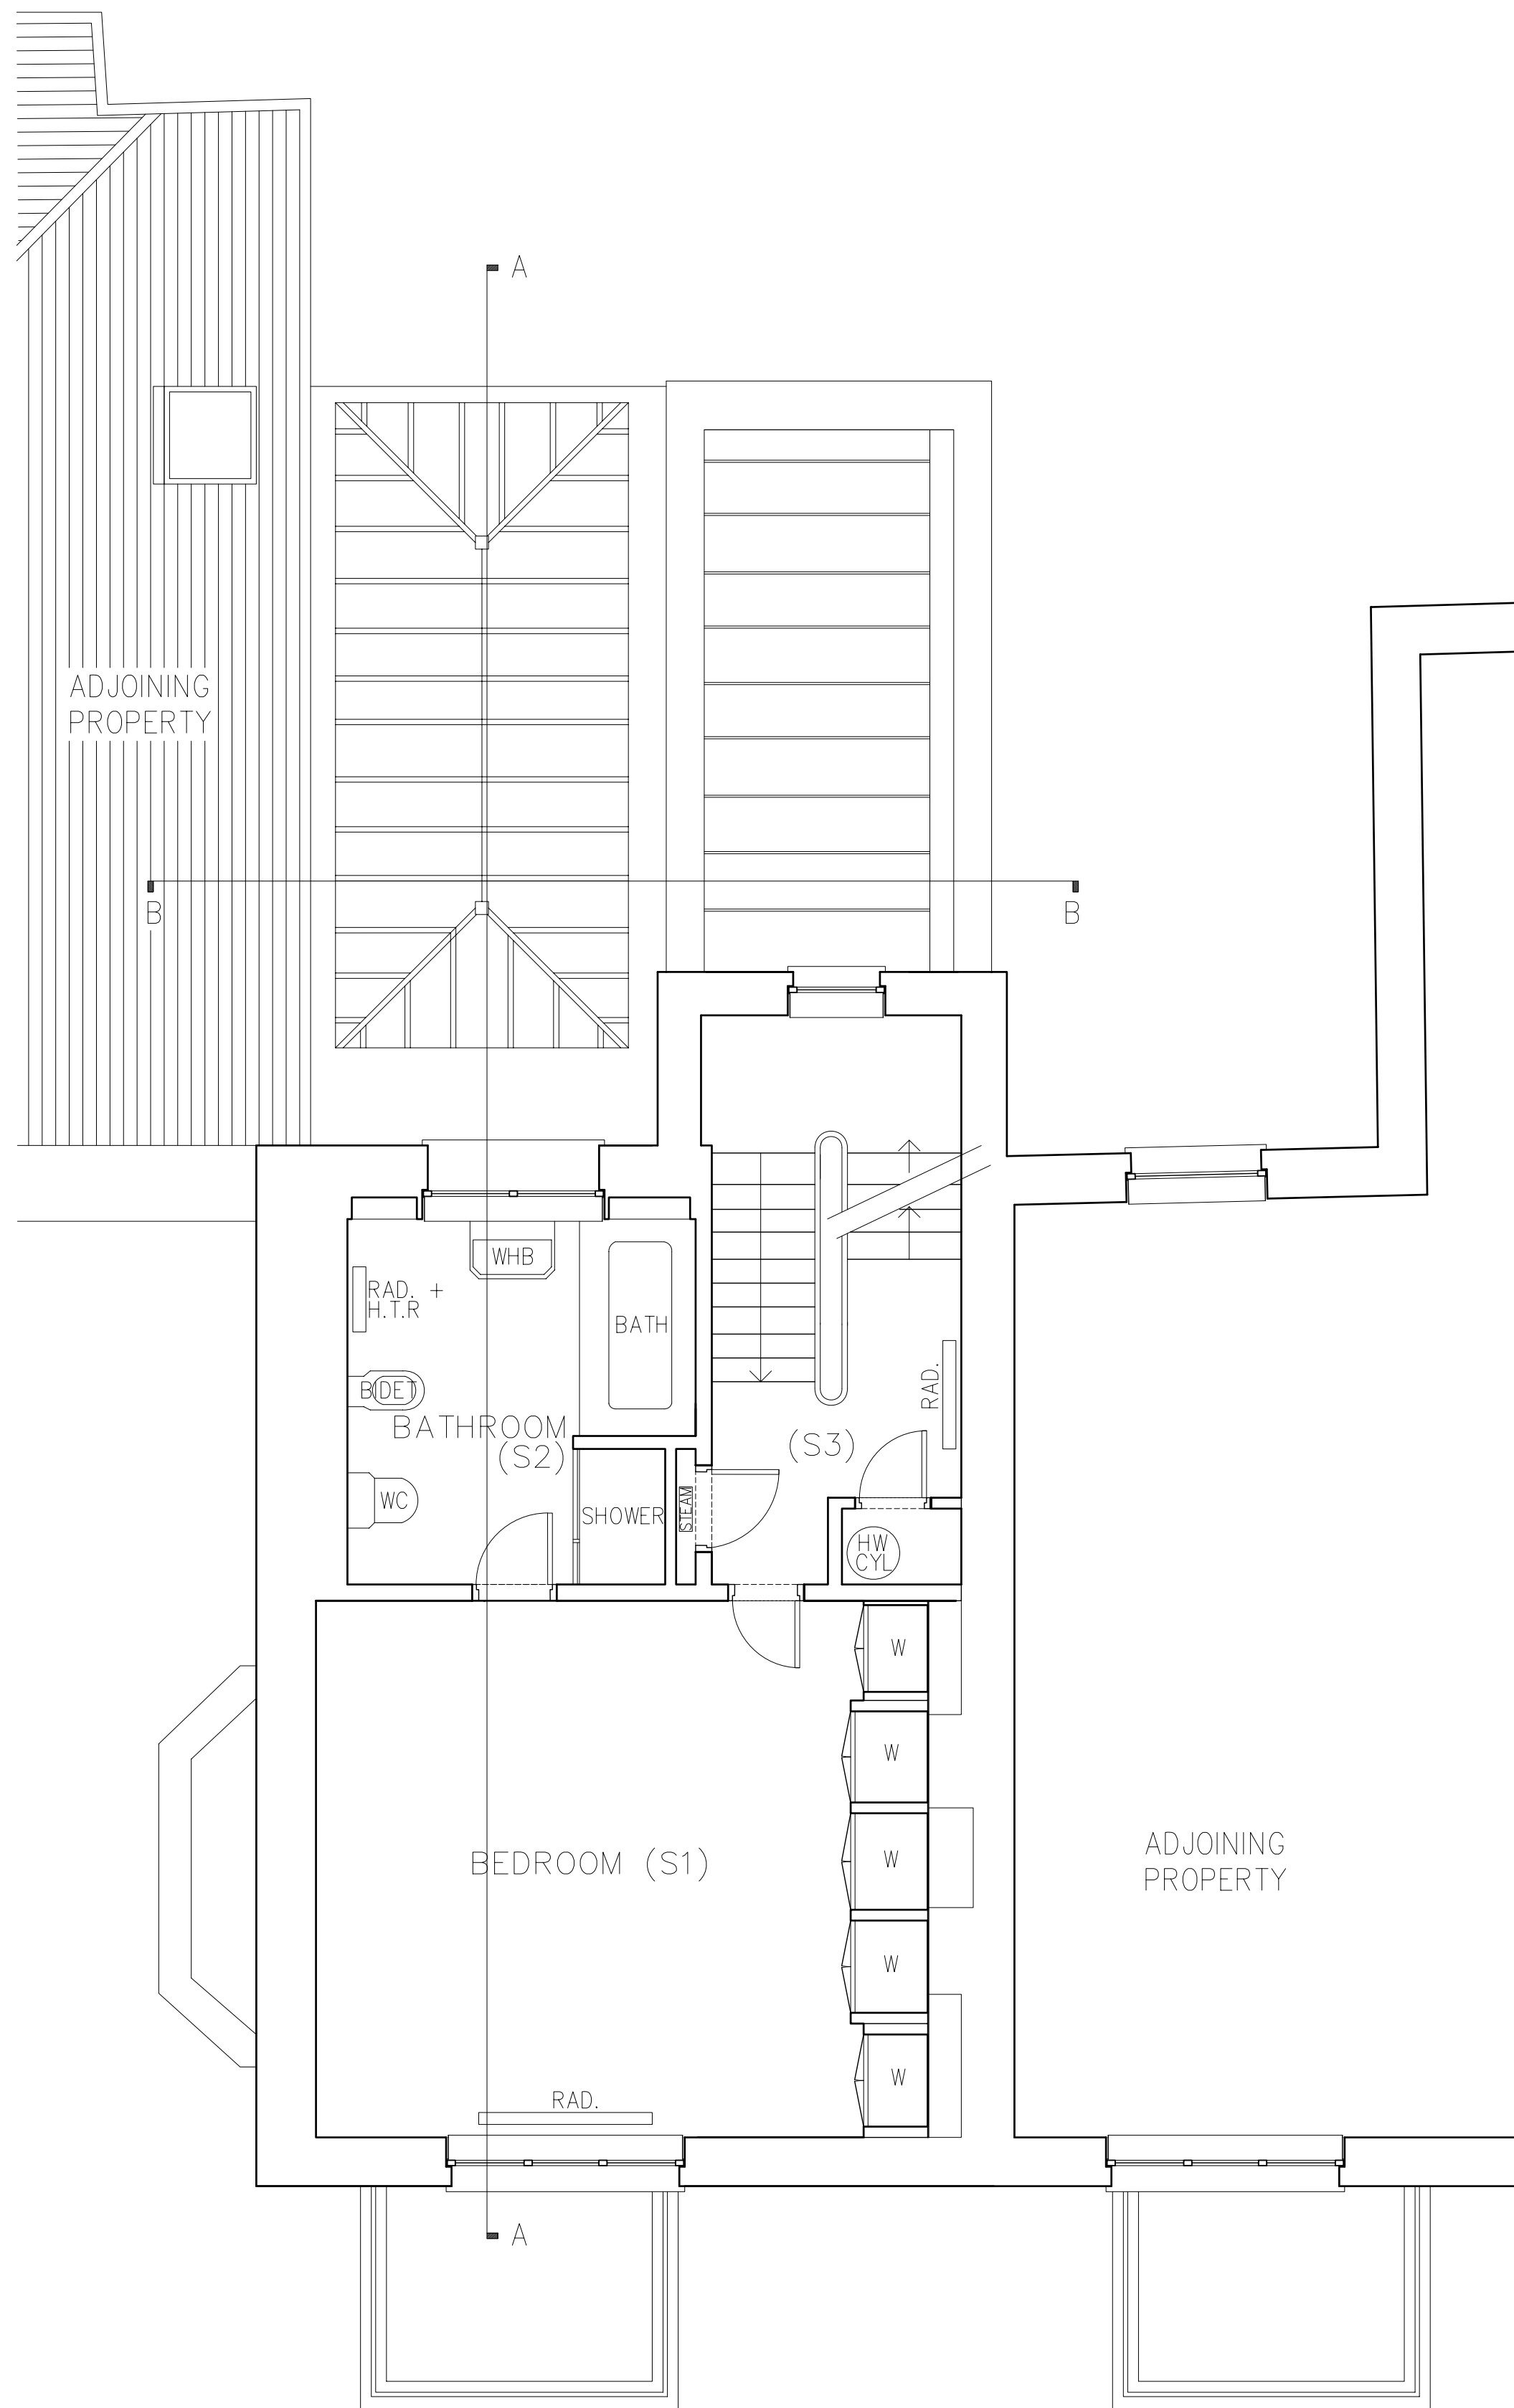

SECOND FLOOR PLAN

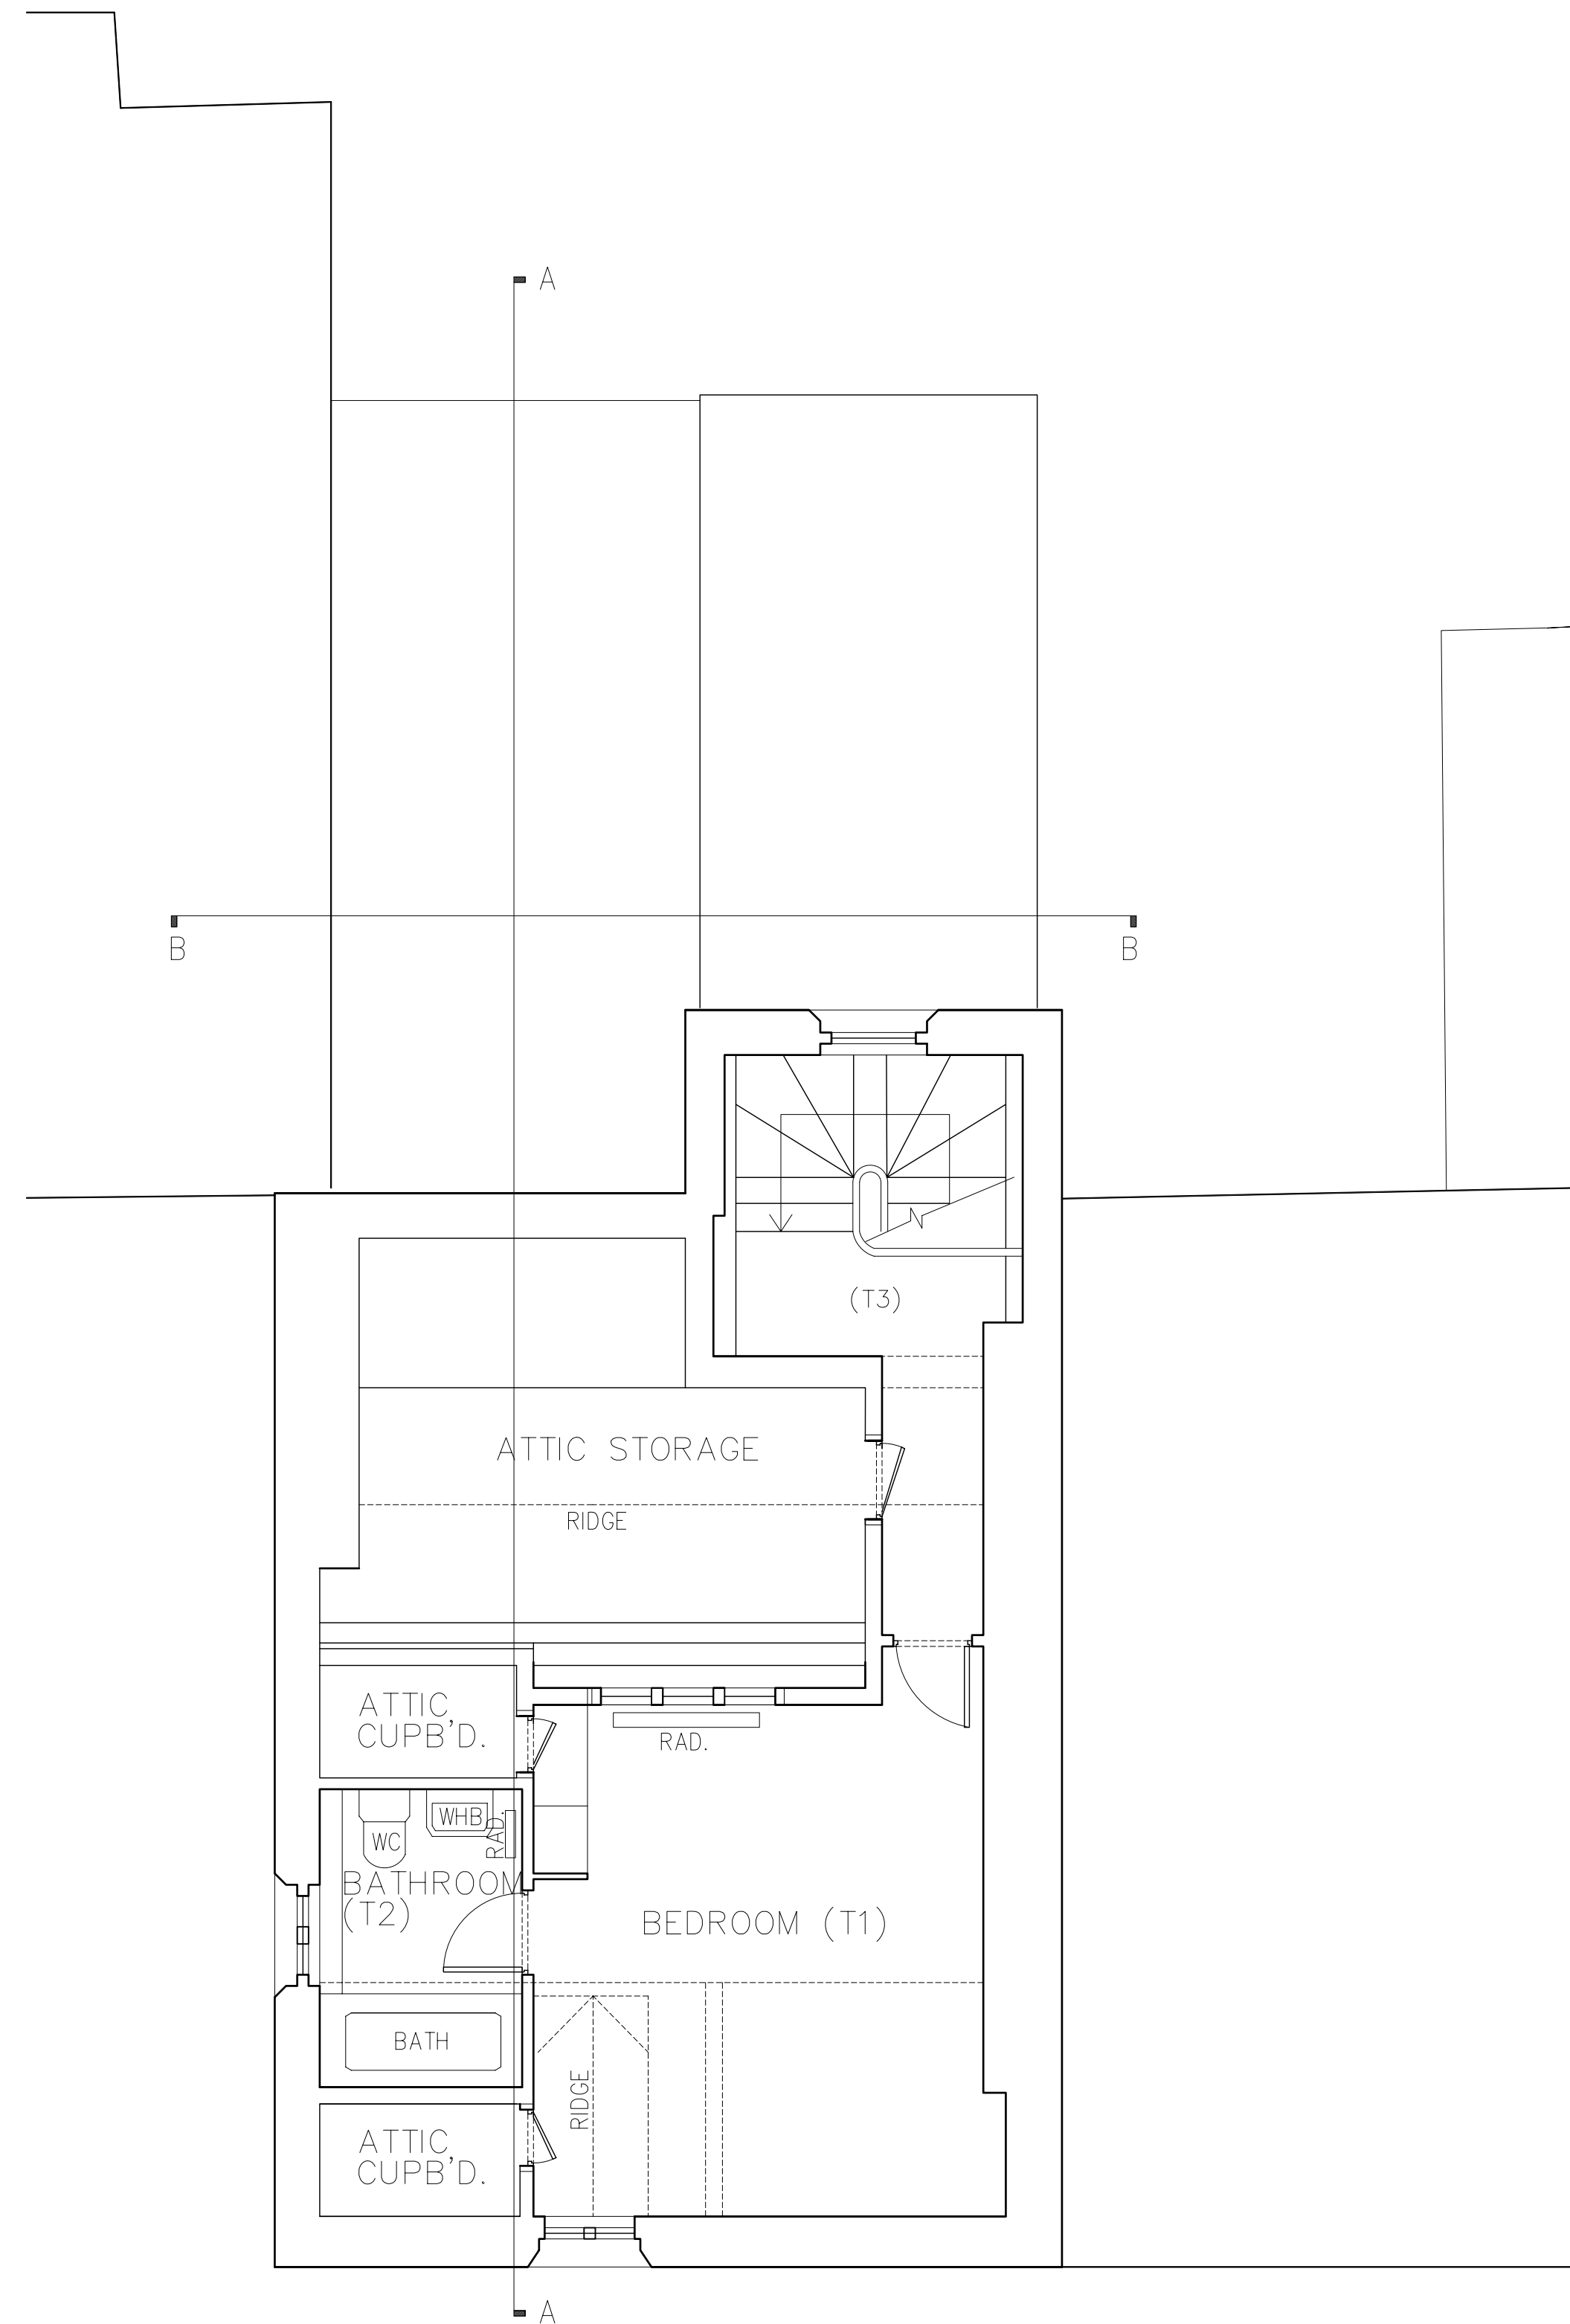

THIRD FLOOR PLAN

NOTE:
NO ALTERATIONS MADE TO
THESE LEVELS



REVISIONS

**KERR PARKER ASSOCIATES
LTD**

THE GRAMMAR, COPPED HALL, NORTH STIFFORD, ESSEX RM16 5UE
TEL: 01275 577731

DRAWING
8 ST KATHARINE'S PRECINCT, REGENTS
PARK, NW1.
EXISTING SECOND AND THIRD FLOOR PLANS
SCALE 1:50 @ A1 DATE 01/08/08
DRAWN DA CHECKED
DRAWING NO. E02-02 REV. ☐