


© NOTE:
All new joinery, plasterwork etc. to be to correct historical detail. New work to be in accordance with the Building Regulation and to the approval of the Local Authority.

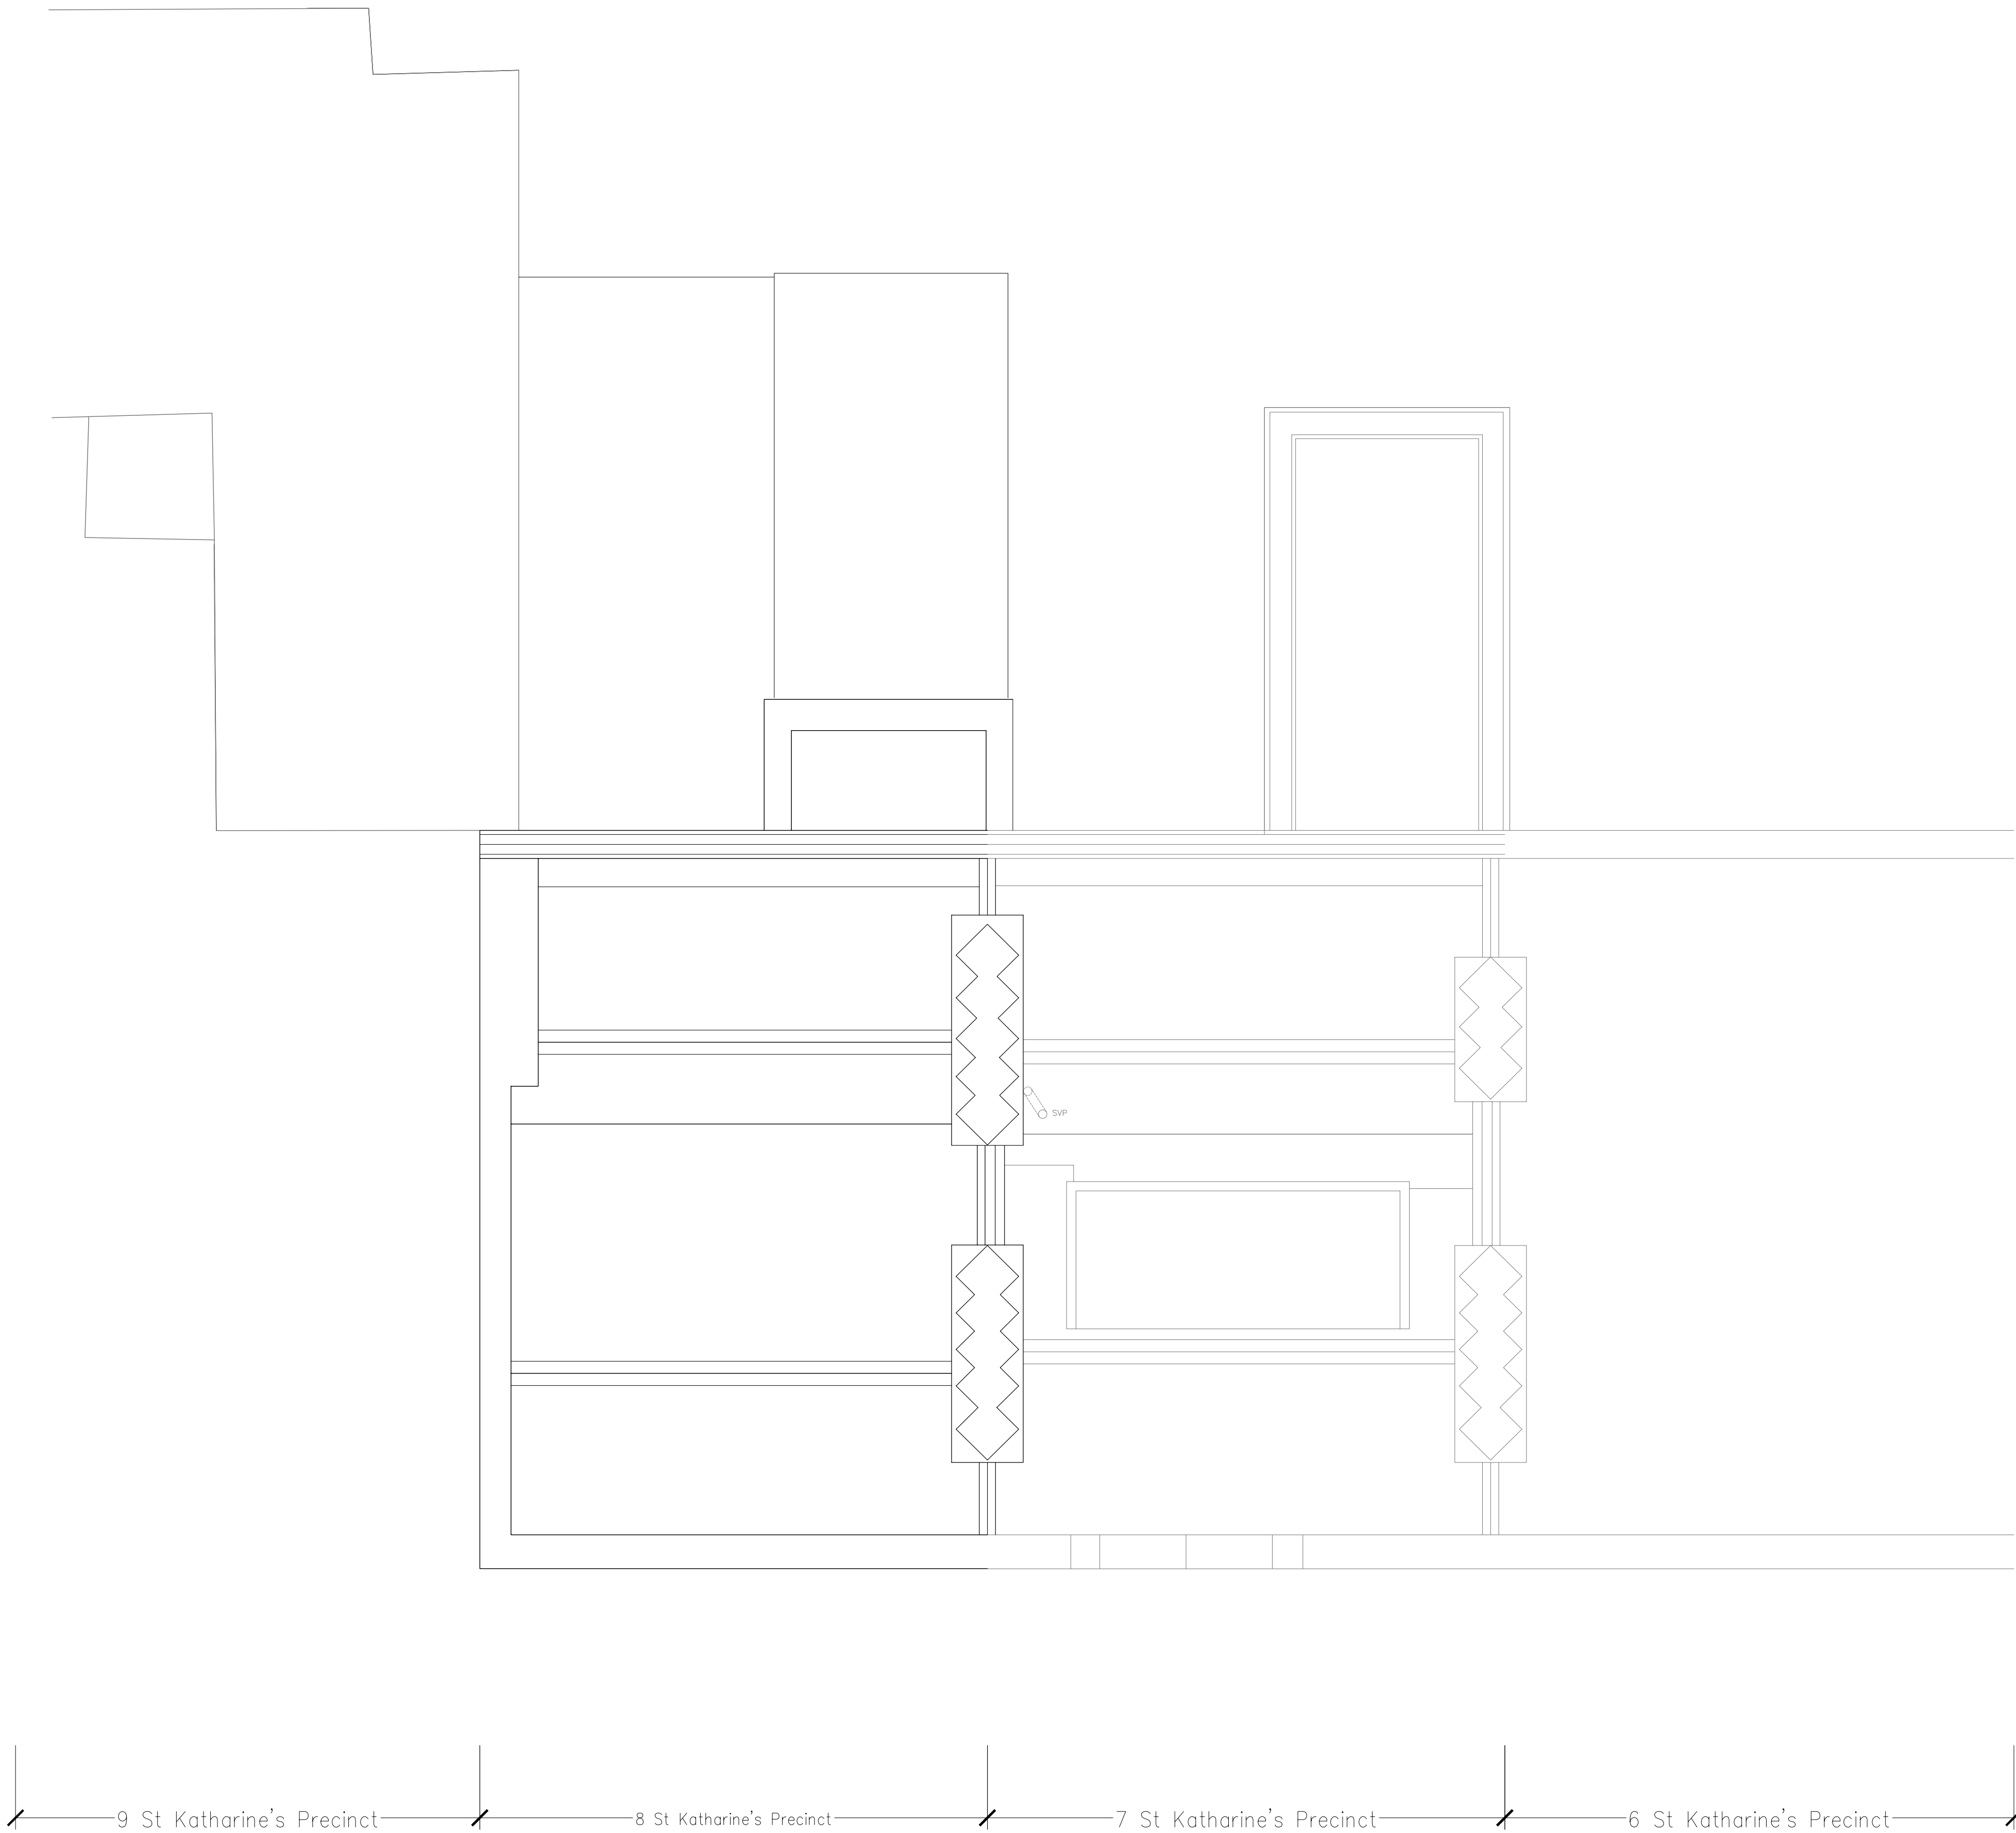

REVISIONS

REVISIONS

KERR PARKER ASSOCIATES LTD
THE GRAMMAR, COPPED HALL, NORTH STIFFORD, ESSEX RM16 5UE
TEL: 01275 577733

DRAWING
8 ST KATHARINE'S PRECINCT, REGENTS PARK, NW1.
EXISTING ROOF PLAN
SCALE 1:50 @ A1 **DATE** 01/08/08
DRAWN DA **CHECKED**
DRAWING NO. E02-RF **REV.**