


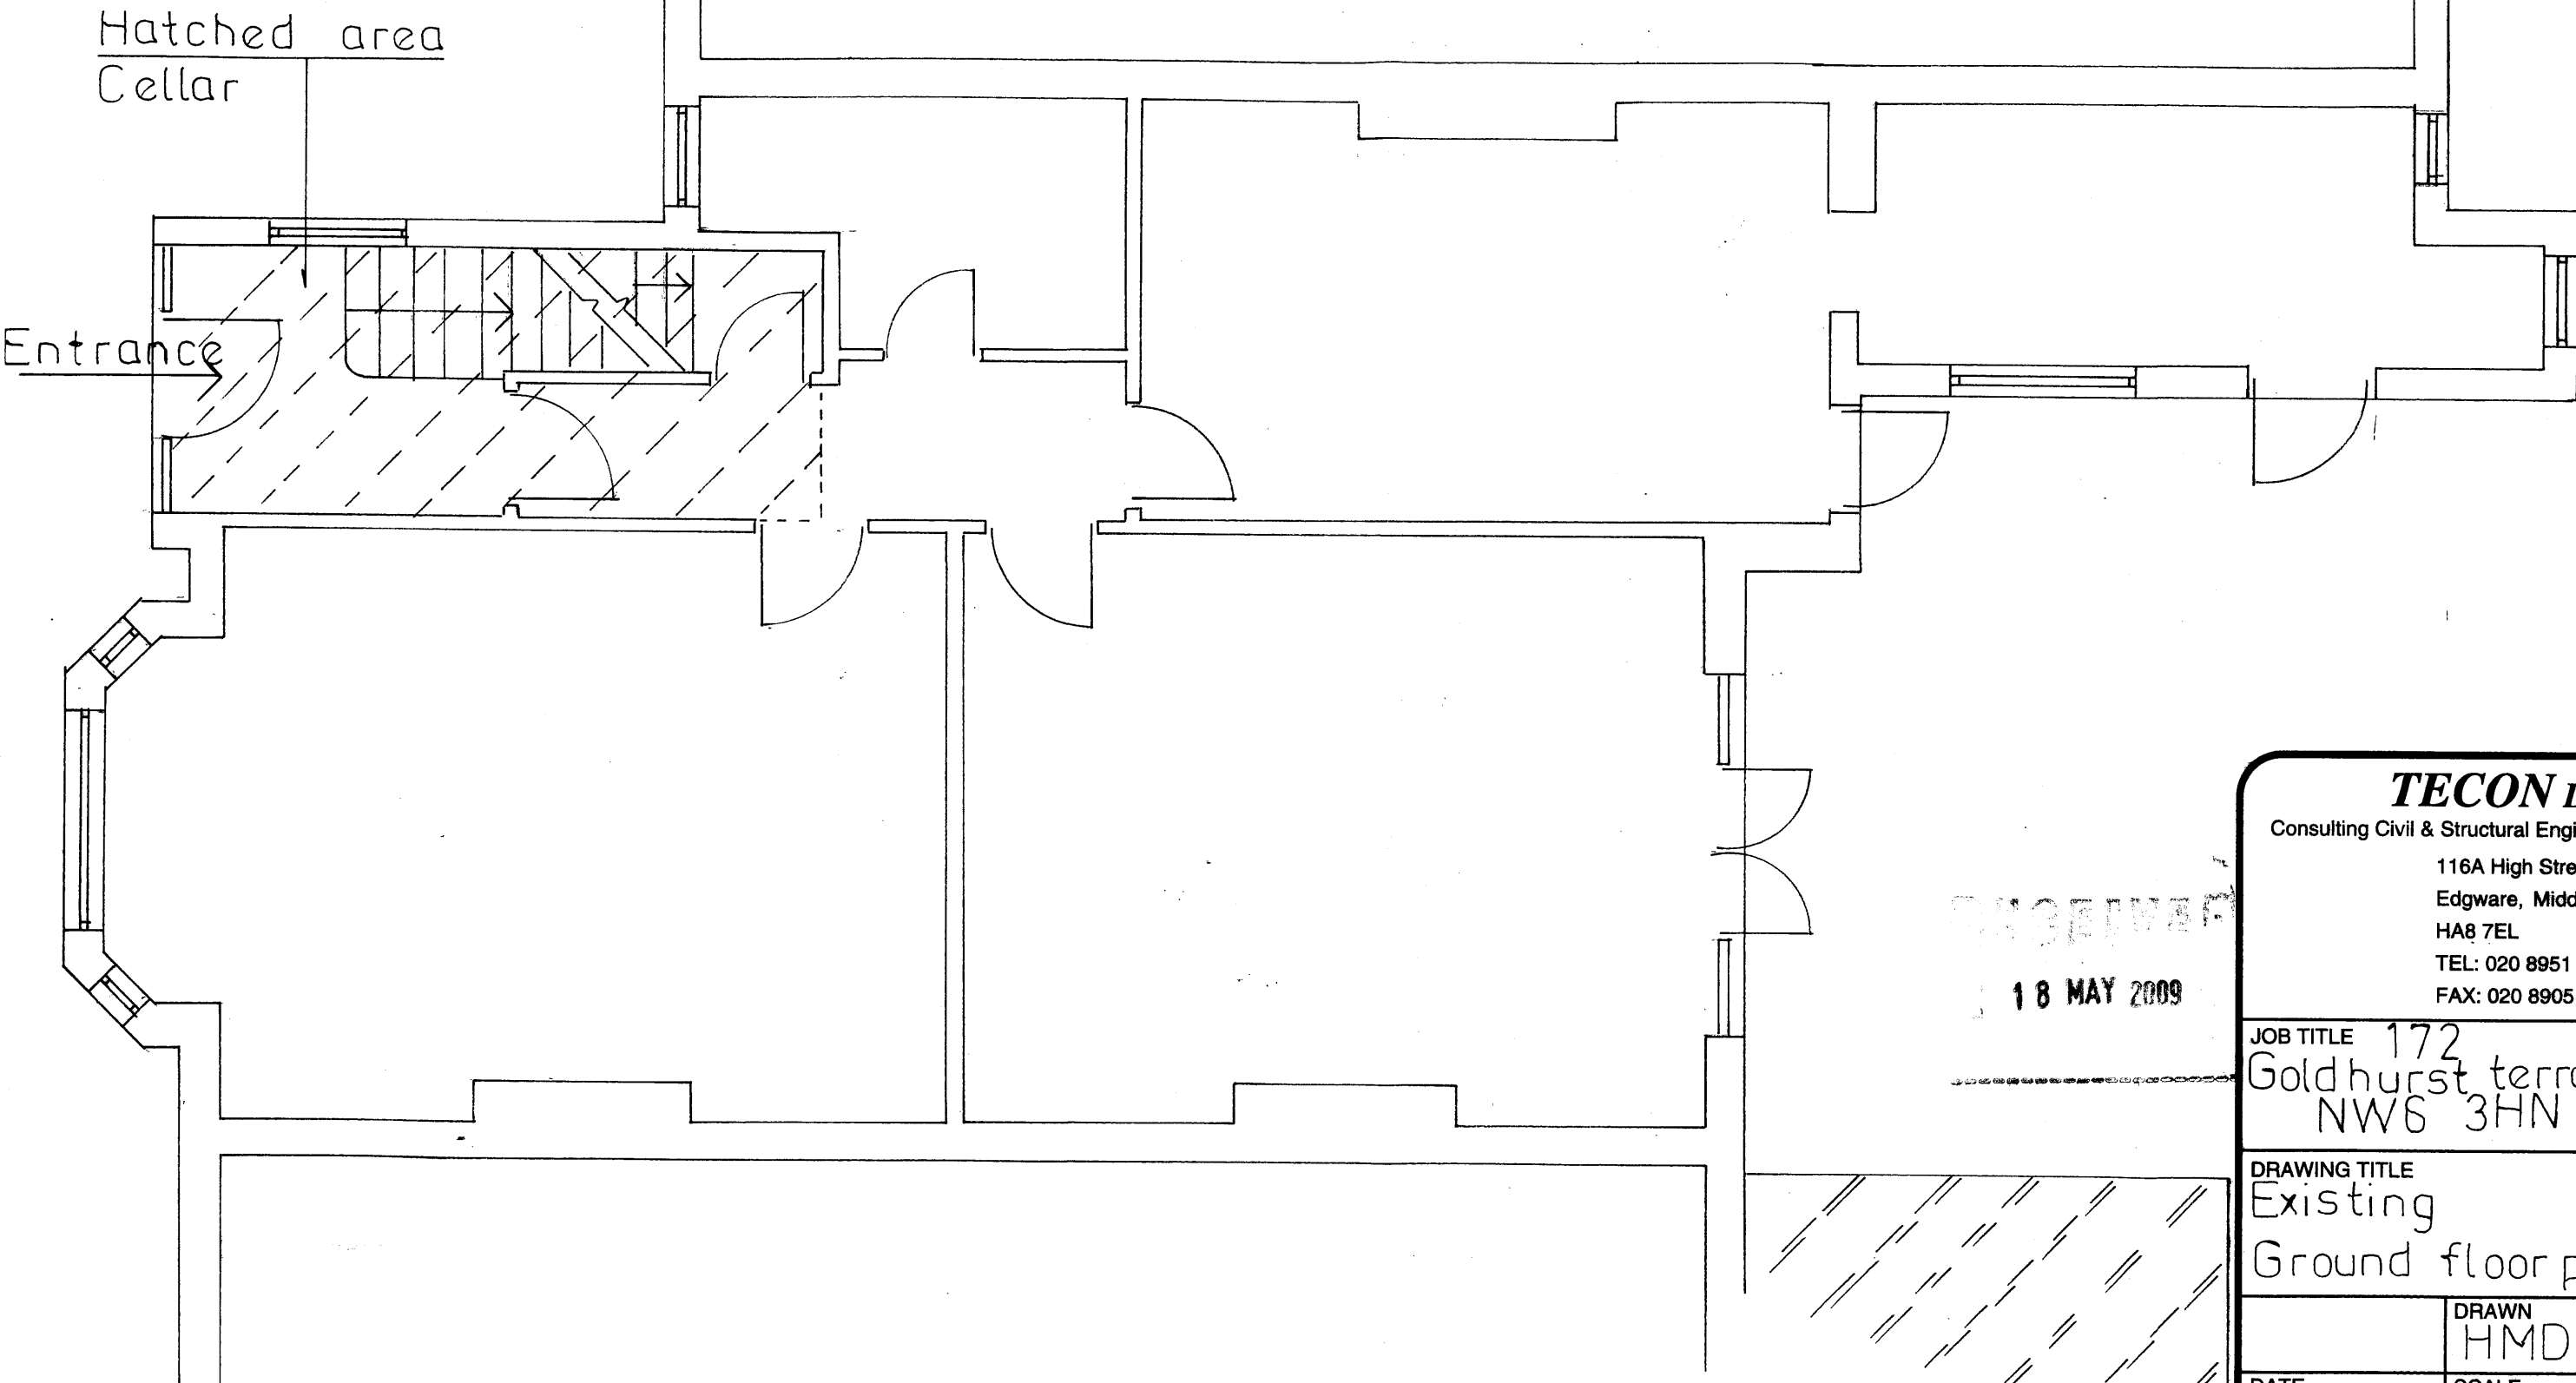

GROUND FLOOR FLAT

RECEIVED
18 MAY 2009

TECON LTD Consulting Civil & Structural Engineers 116A High Street Edgware, Middlesex HA8 7EL TEL: 020 8951 5100 FAX: 020 8905 6838			
JOB TITLE 172 Goldhurst terrace NW6 3HN			
DRAWING TITLE Existing Ground floor plan			
		DRAWN HMD	
DATE 4/09		SCALE 1:50'	
DRAWING No. 5322		P	01