


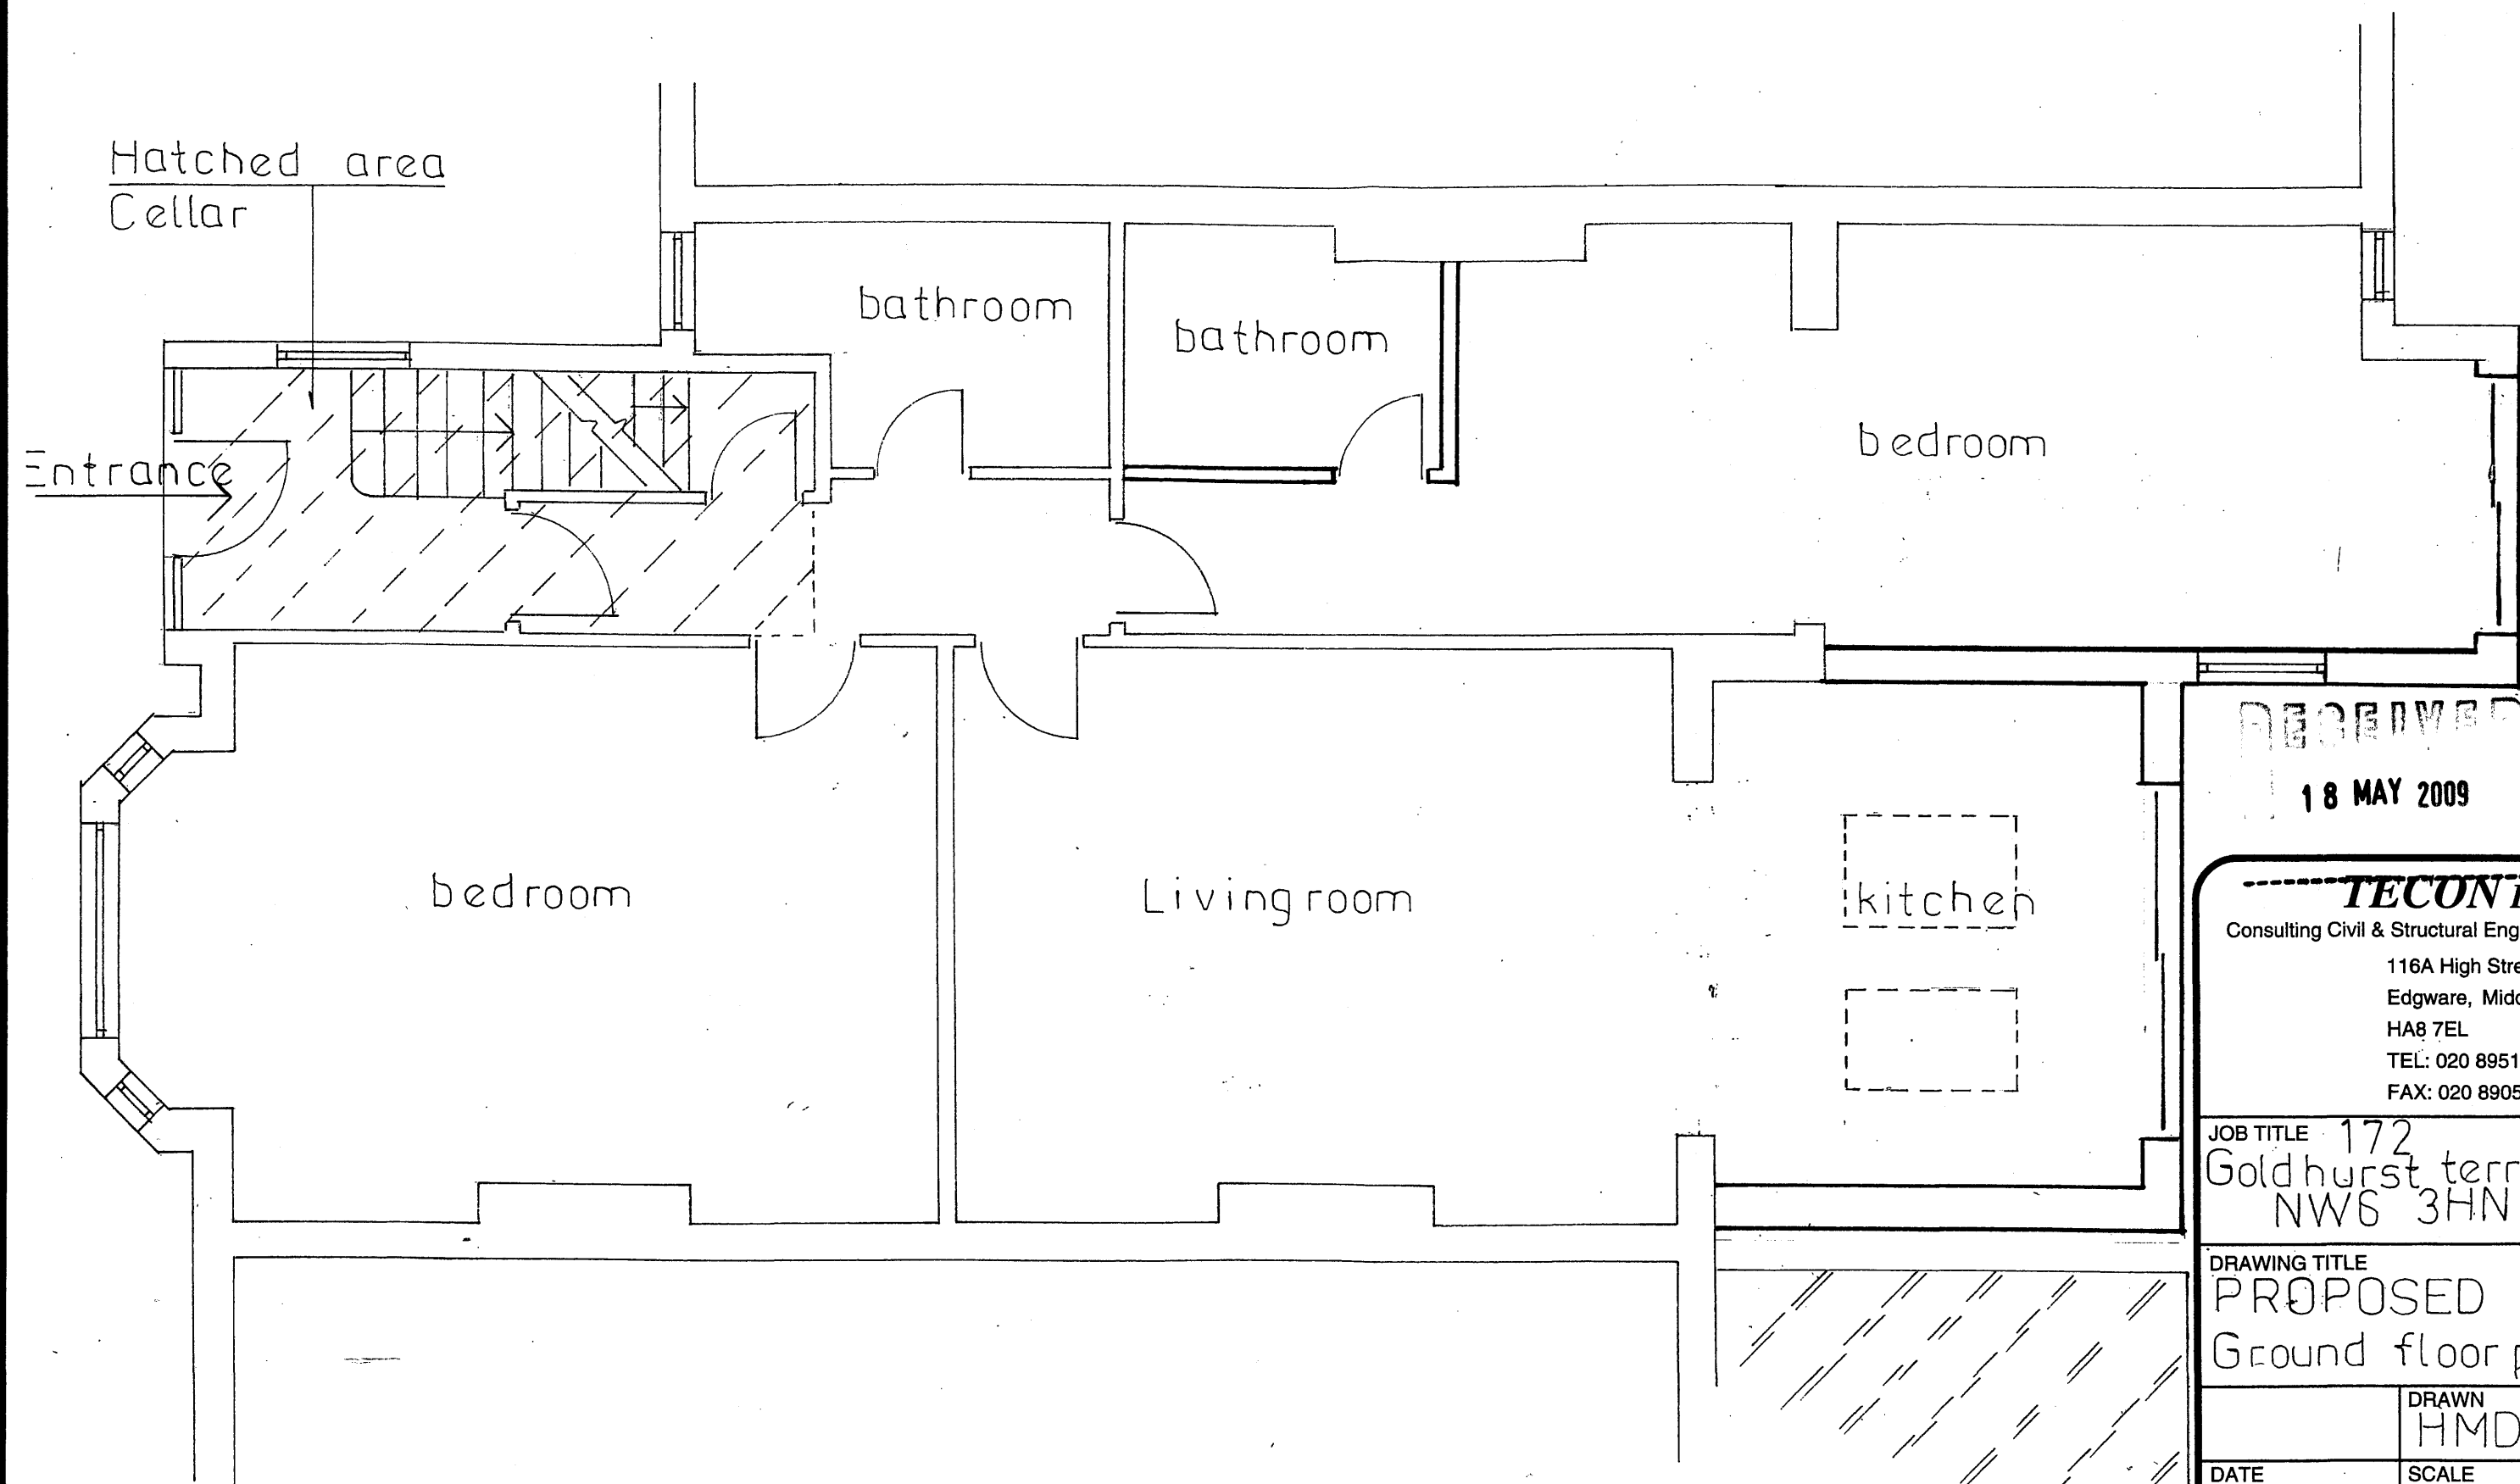

GROUND FLOOR FLAT

RECEIVED

18 MAY 2009

**TECON LTD**

Consulting Civil & Structural Engineers

116A High Street

Edgware, Middlesex

HA8 7EL

TEL: 020 8951 5100

FAX: 020 8905 6838

JOB TITLE 172  
Goldhurst terrace  
NWS 3HN

DRAWING TITLE  
PROPOSED  
Ground floor plan

DRAWN  
HMD

DATE 4/09 SCALE 1:50

DRAWING No.  
5322 P 02