
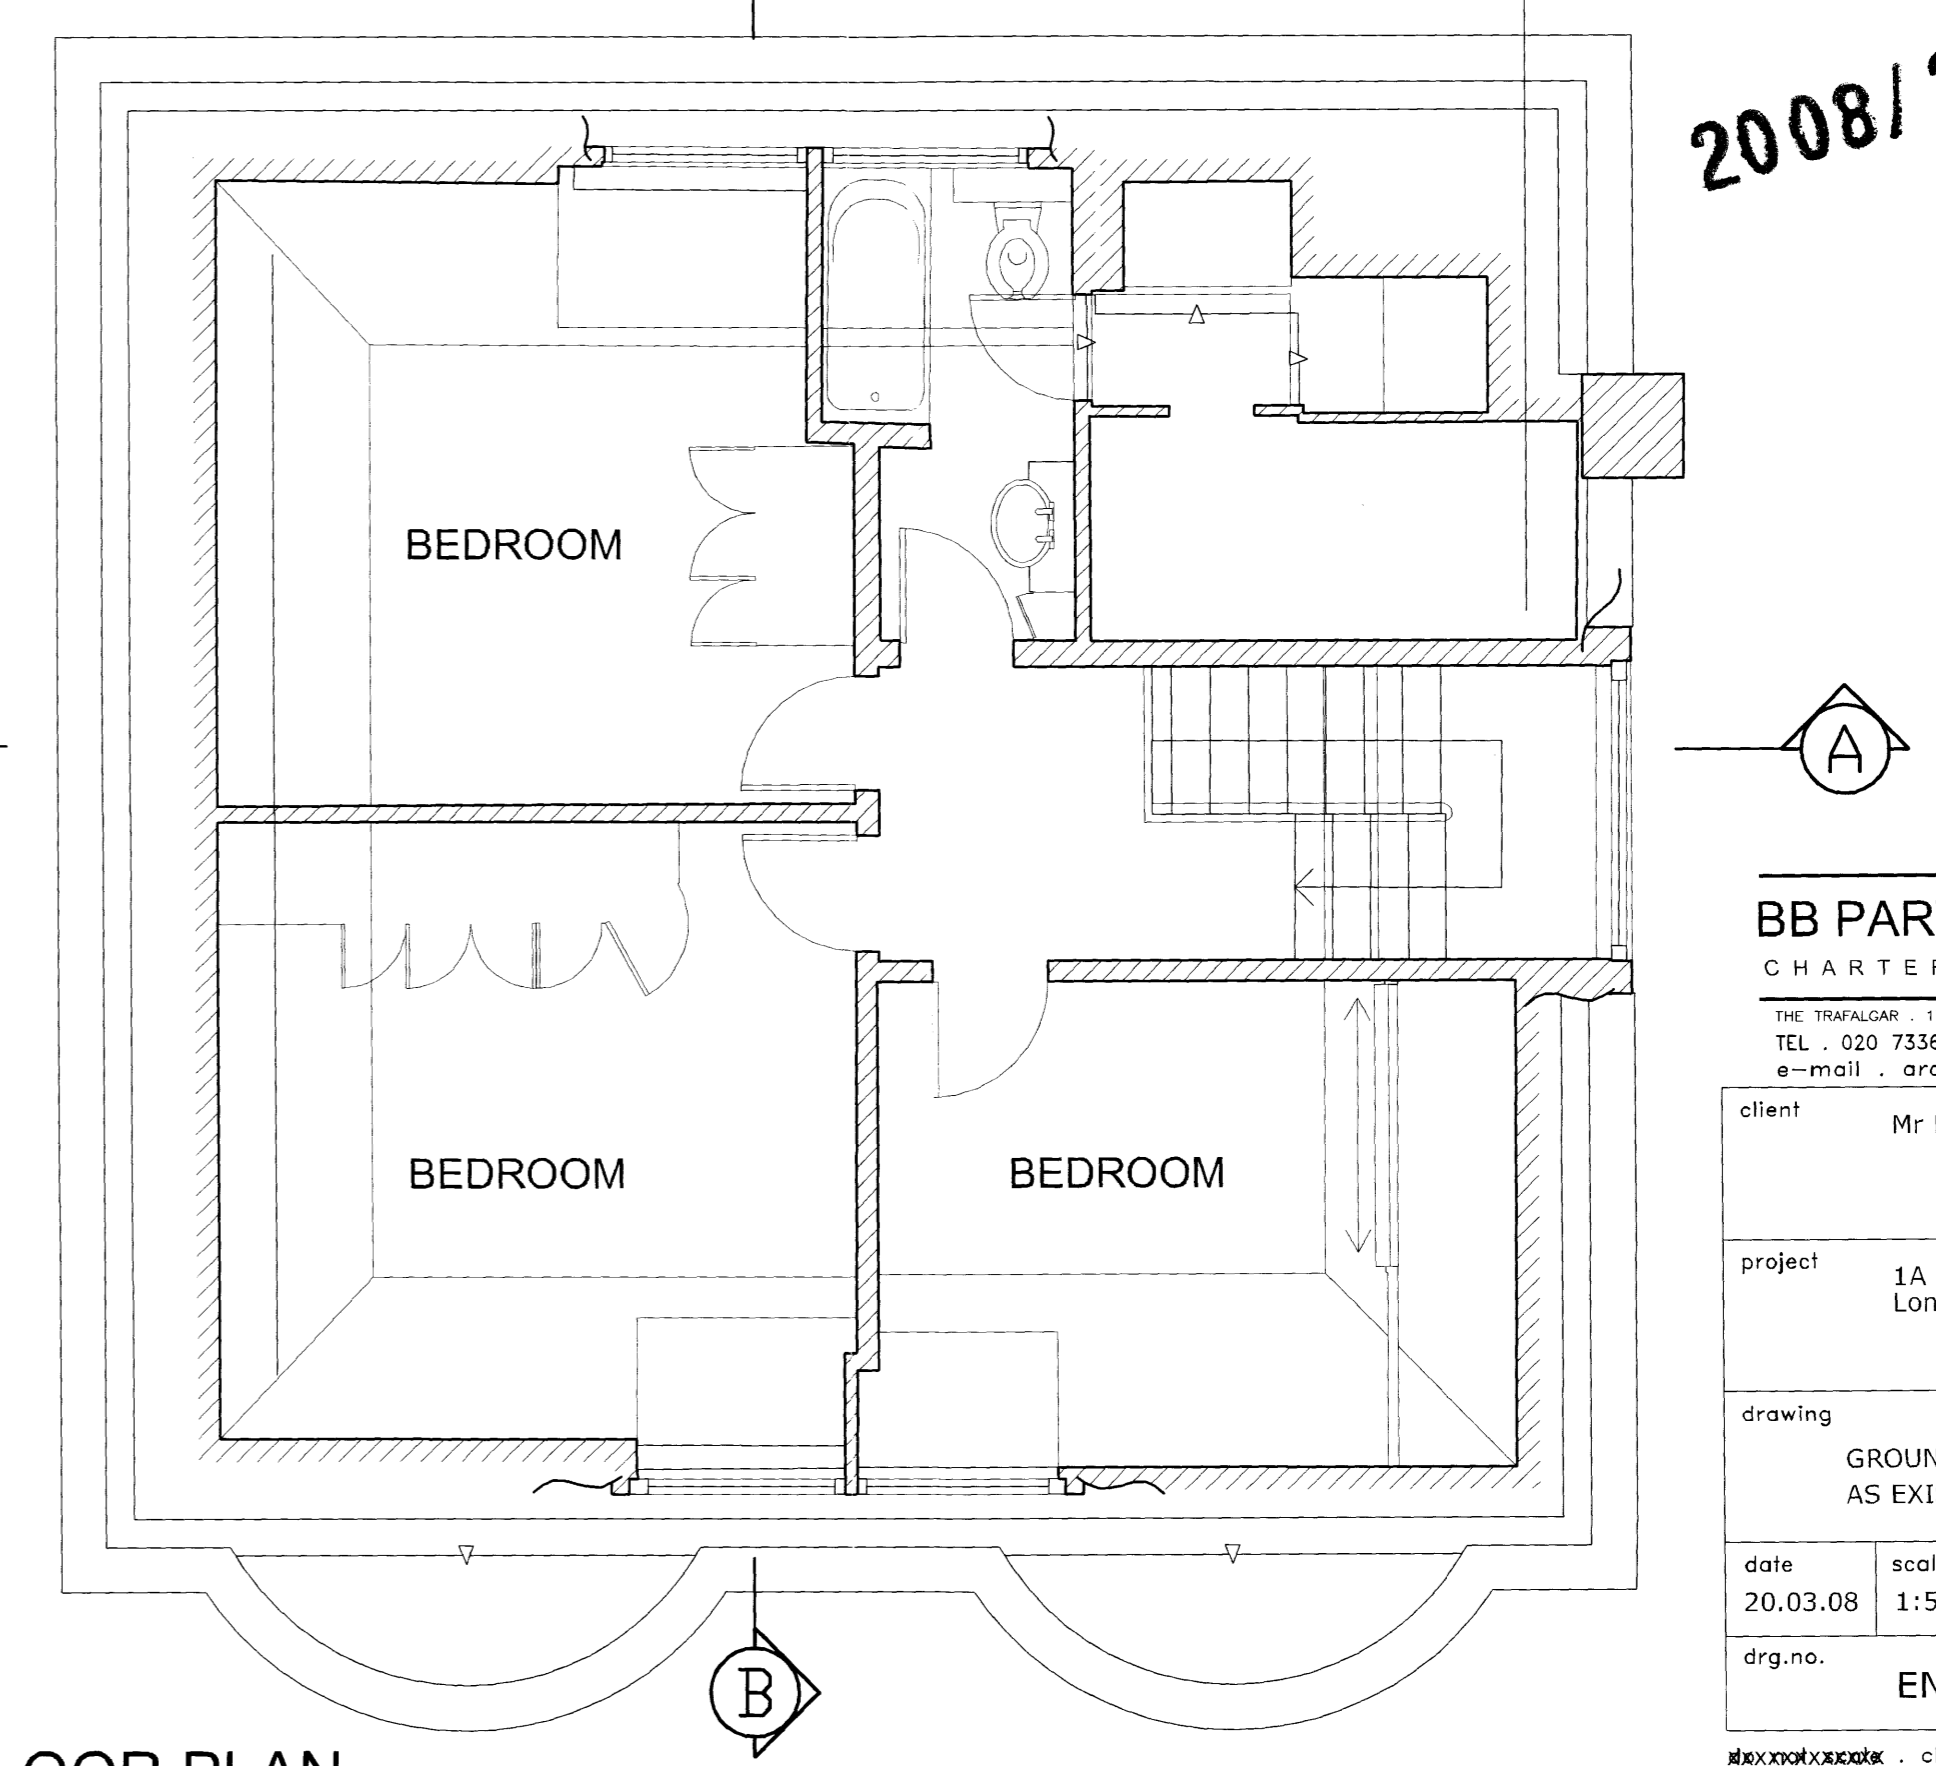
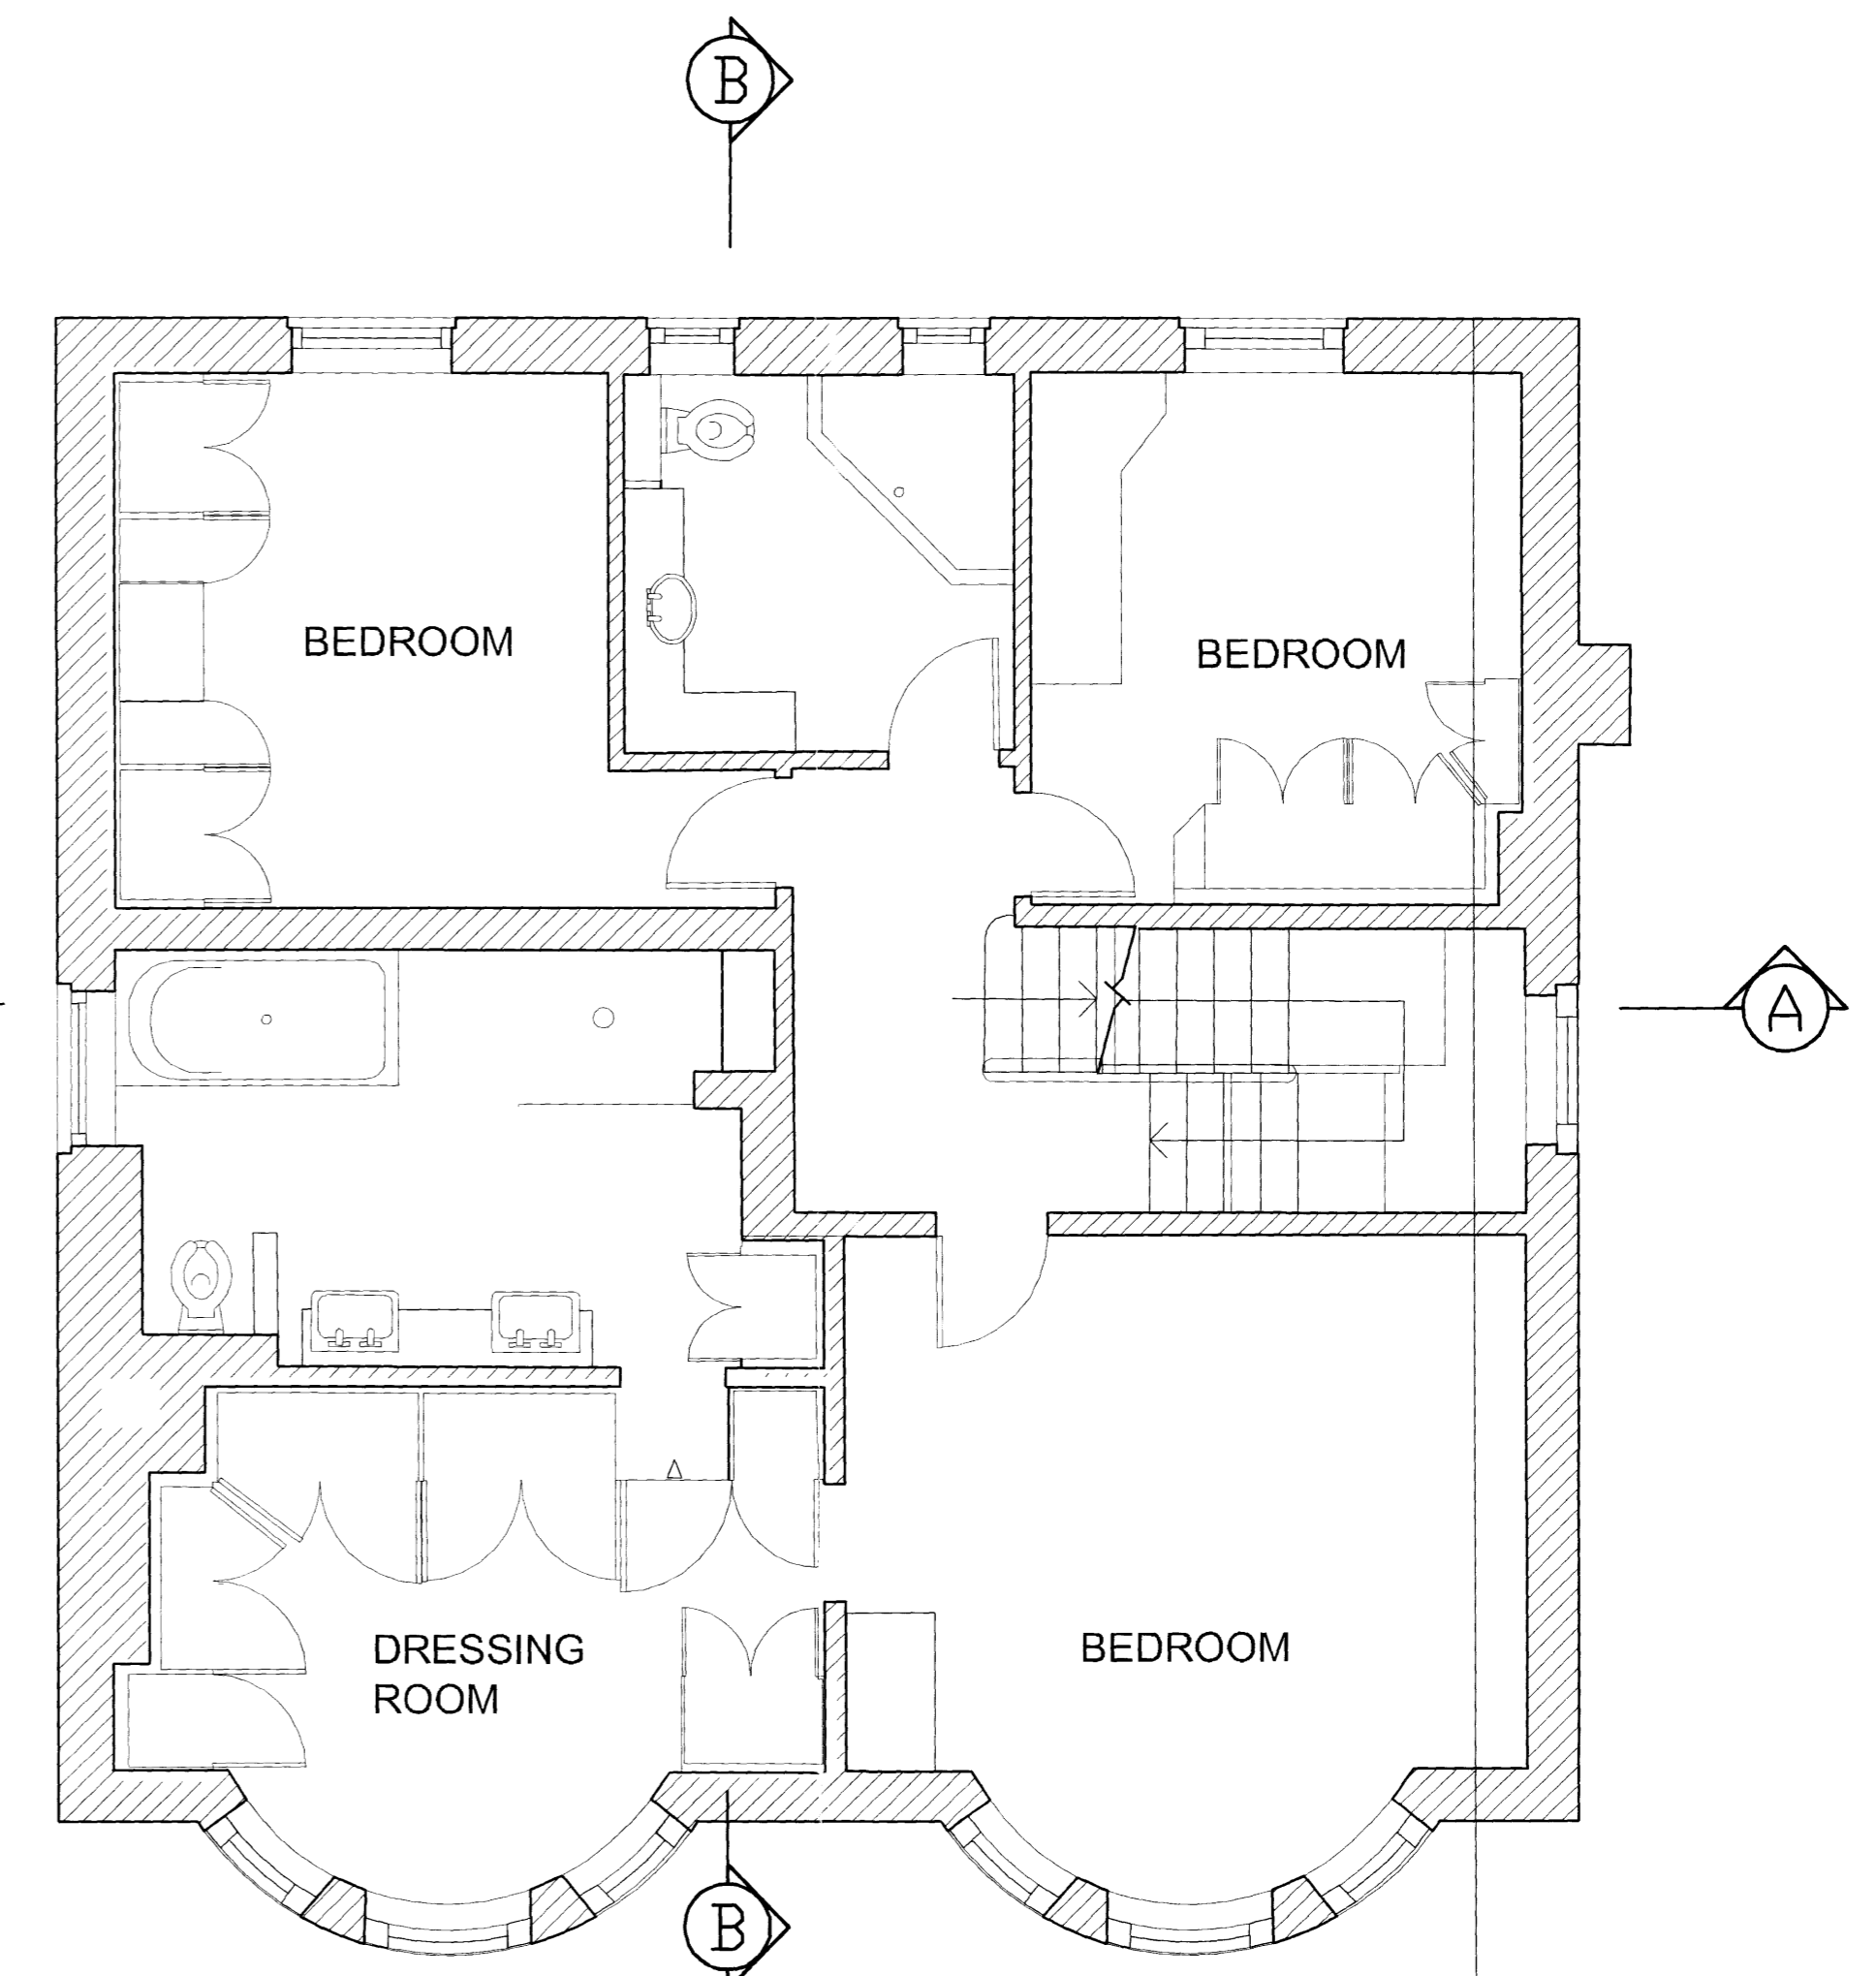


Note
 All dimensions are to be checked on site and any discrepancies, errors or omissions are to be reported to the architect prior to commencement of works.

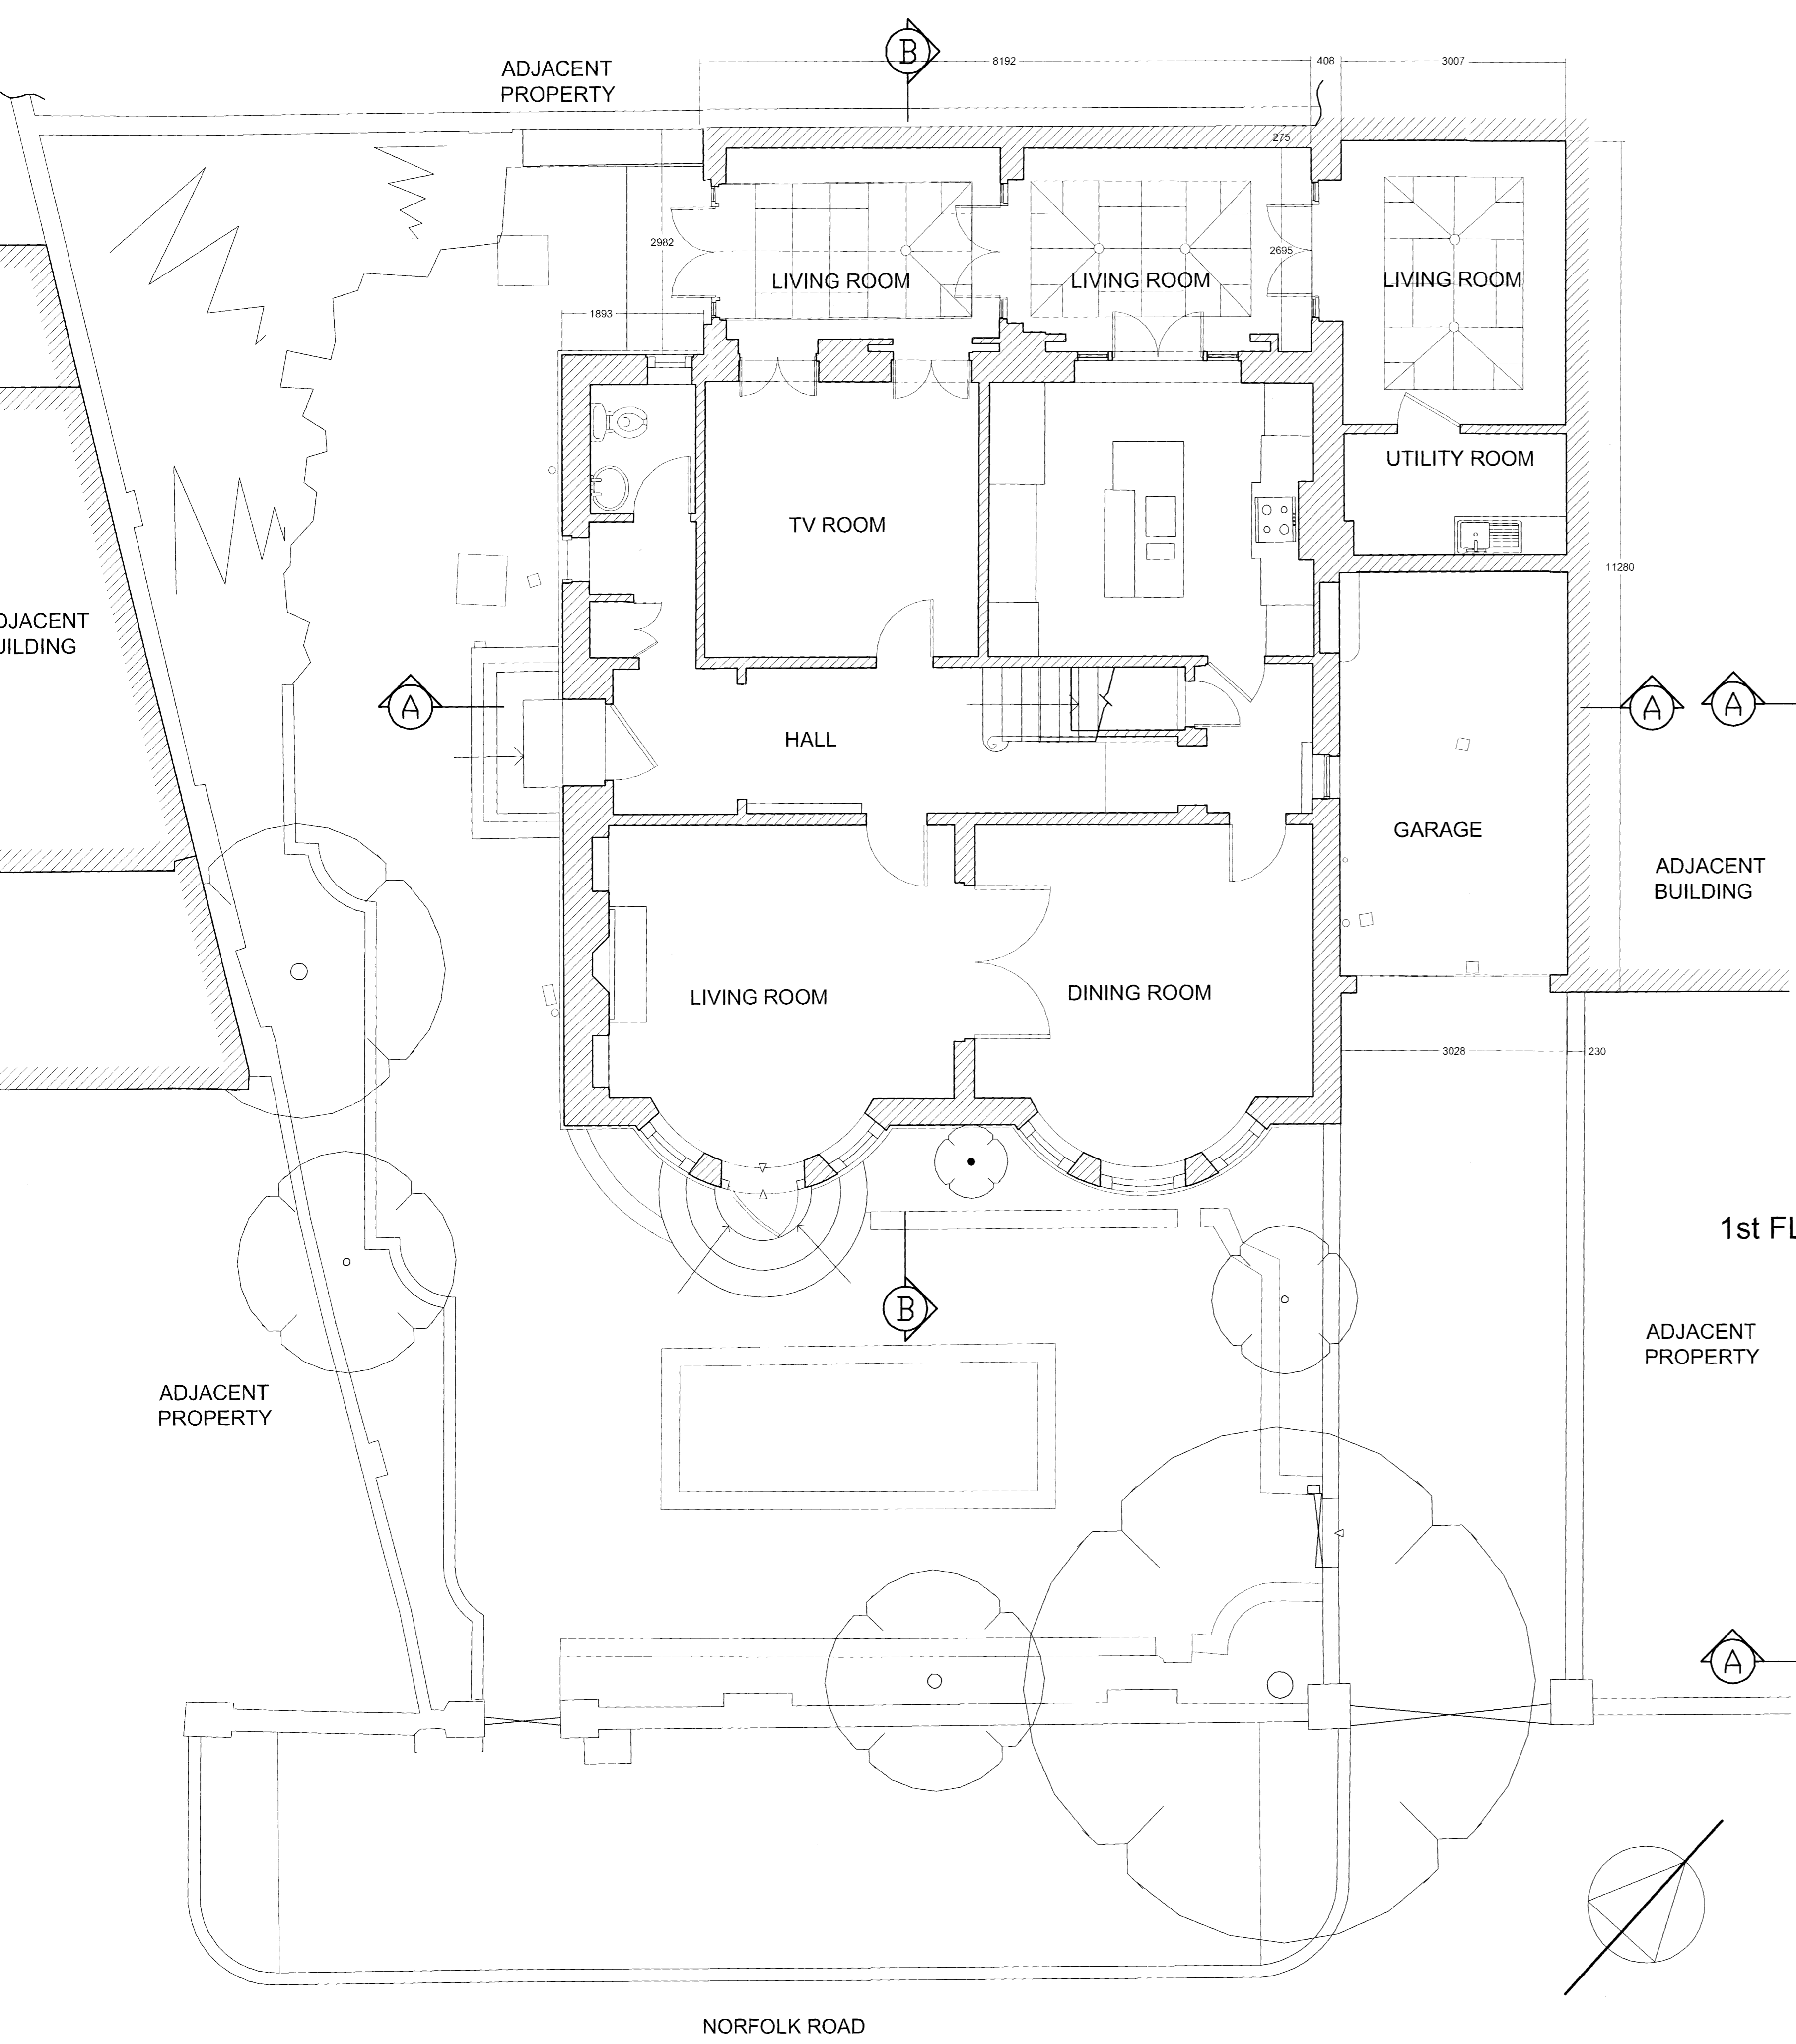

FILE COPY


2008/2381/P

BB PARTNERSHIP LTD
 CHARTERED ARCHITECTS
 THE TRAFALGAR - 17 REMINGTON STREET - LONDON N1 8DH
 TEL . 020 7336 8555 FAX . 020 7336 8777
 e-mail . architect@bbpartnership.co.uk

| | | | |
|----------|---|----------|--|
| client | Mr D Tucker | | |
| project | 1A Norfolk Road London NW8 6AX | | |
| drawing | GROUND 1st & 2nd FLOOR PLANS AS EXISTING | | |
| date | scale | drawn by | |
| 20.03.08 | 1:50 @ A1 | df | |
| drg.no. | rev. | | |
| ENV 11 | | | |

check all dimensions on site ©

SITE & GROUND FLOOR PLAN

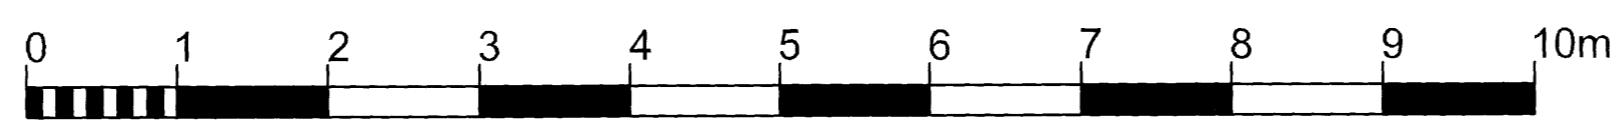

2nd FLOOR PLAN