


Note
 All dimensions are to be checked on site and any discrepancies, errors or omissions are to be reported to the architect prior to commencement of works.

NOTE:
 Subject to Building Regulations approval

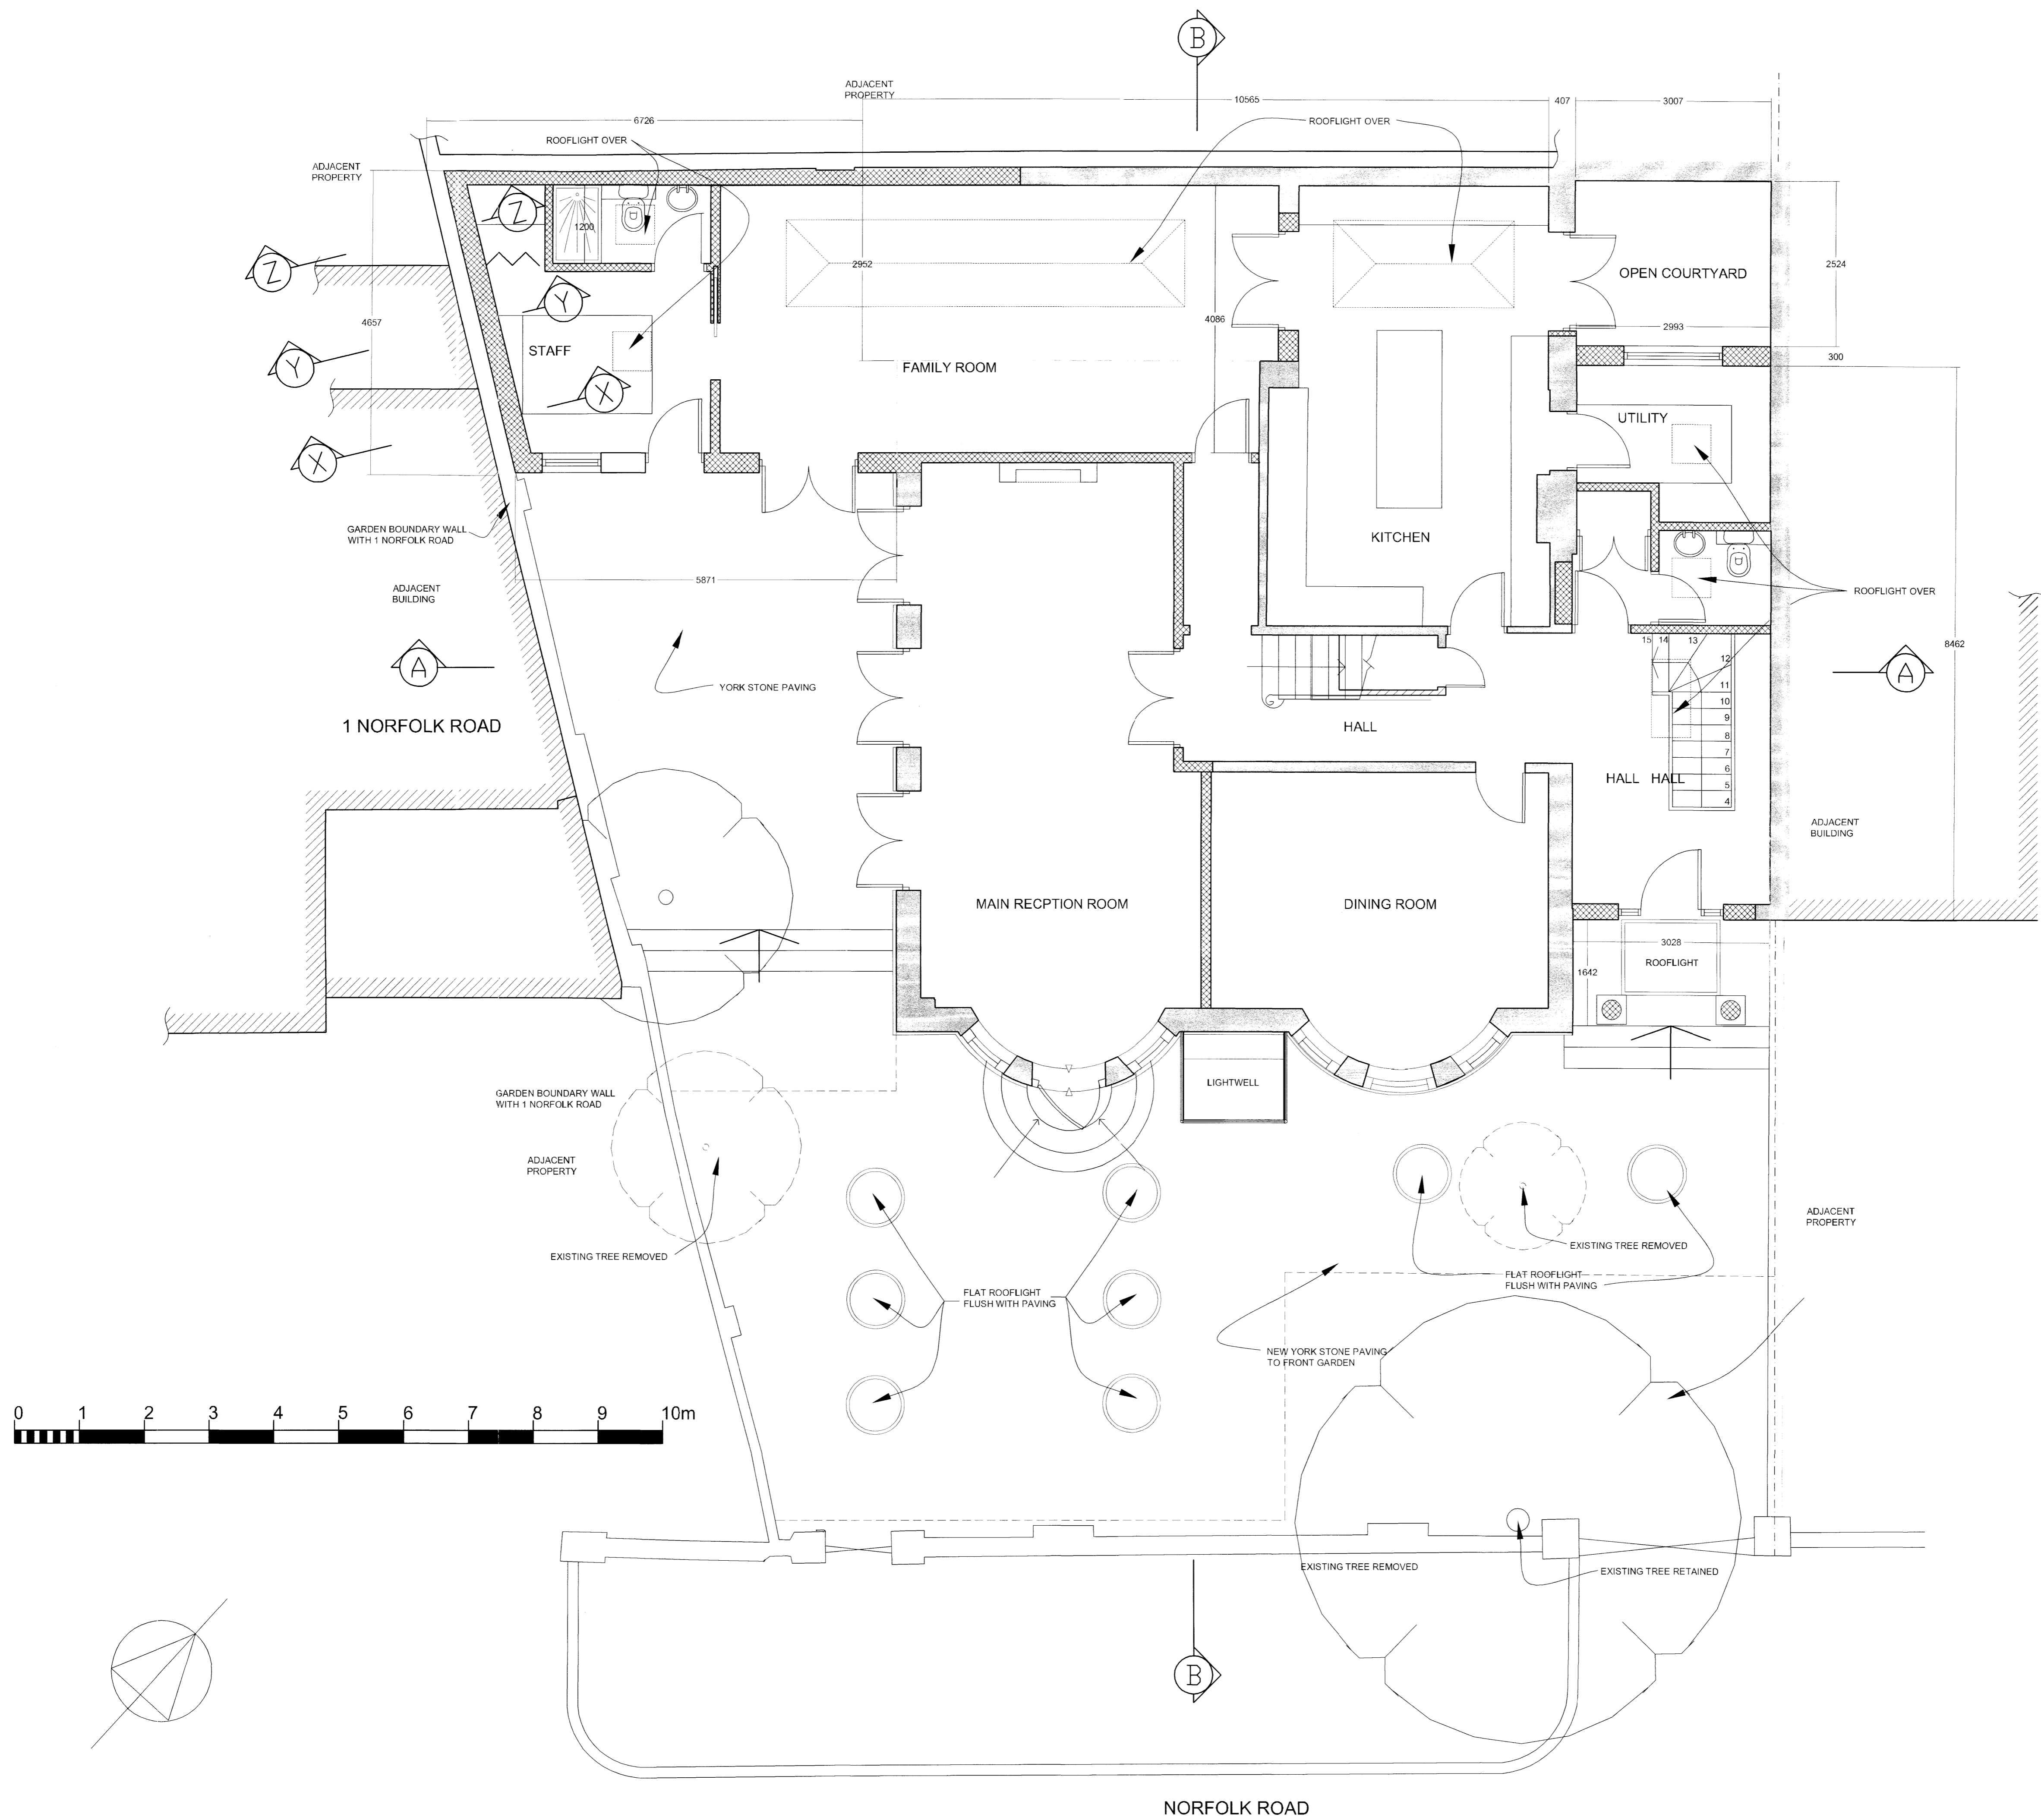

FILE COPY
 2008/2381/P

PLANNING

REVISIONS

A	23/02/09	Addition of lightwell	df
B	16/05/09	Basement area reduced	df

BB PARTNERSHIP LTD
 CHARTERED ARCHITECTS
 THE TRAFALGAR 17 REMINGTON STREET LONDON N1 8BH
 TEL : 020 7336 8555 FAX : 020 7336 8777
 e-mail : architect@bbpartnership.co.uk

client	Mr D Tucker		
project	1A Norfolk Road London NW8 6AX		
drawing	PROPOSED SITE PLAN & GROUND FLOOR PLANS		
date	scale	drawn by	
02.12.08	1:50 @ A1	df	
drg.no.	rev.	A	B
ENV 111			

check all dimensions on site ©
 © 2008 BB PARTNERSHIP LIMITED
 ALL RIGHTS RESERVED

SITE & GROUND FLOOR PLAN