



LBC TEAR-OFF SCALE RULE (FOR 1:100 SCALE PLANS)

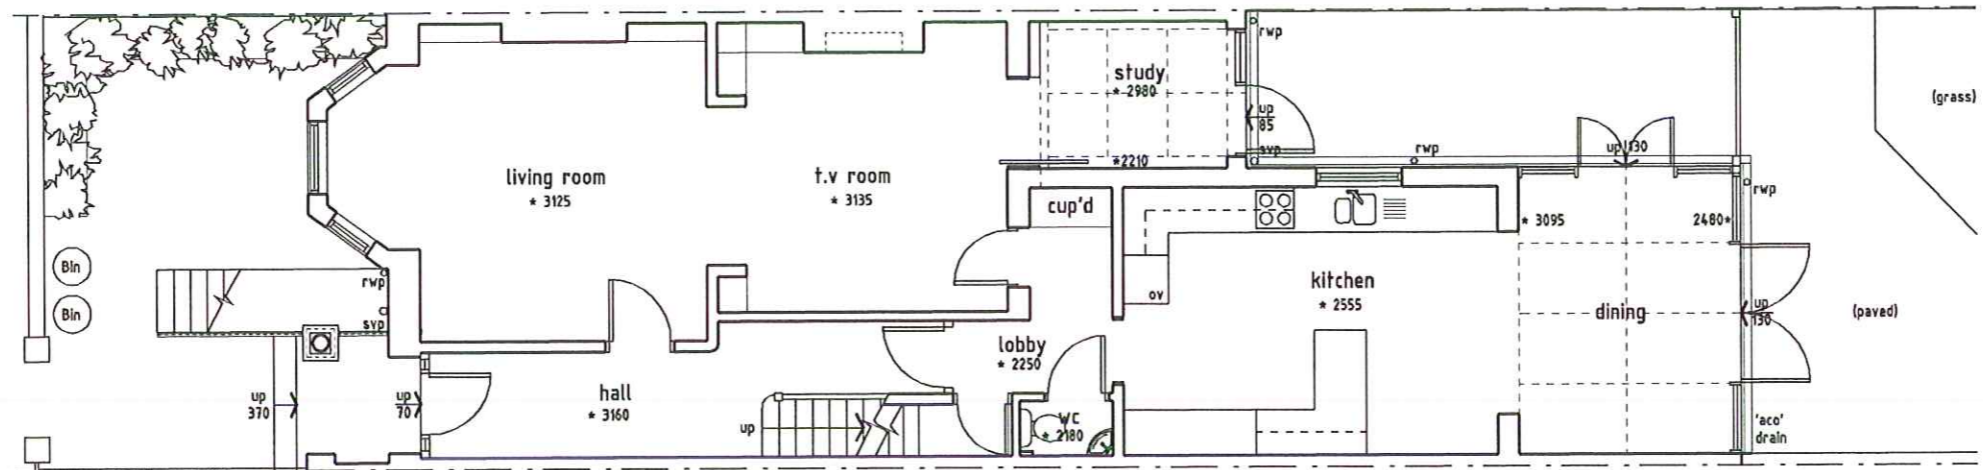

GROUND FLOOR PLAN (AS EXISTING)

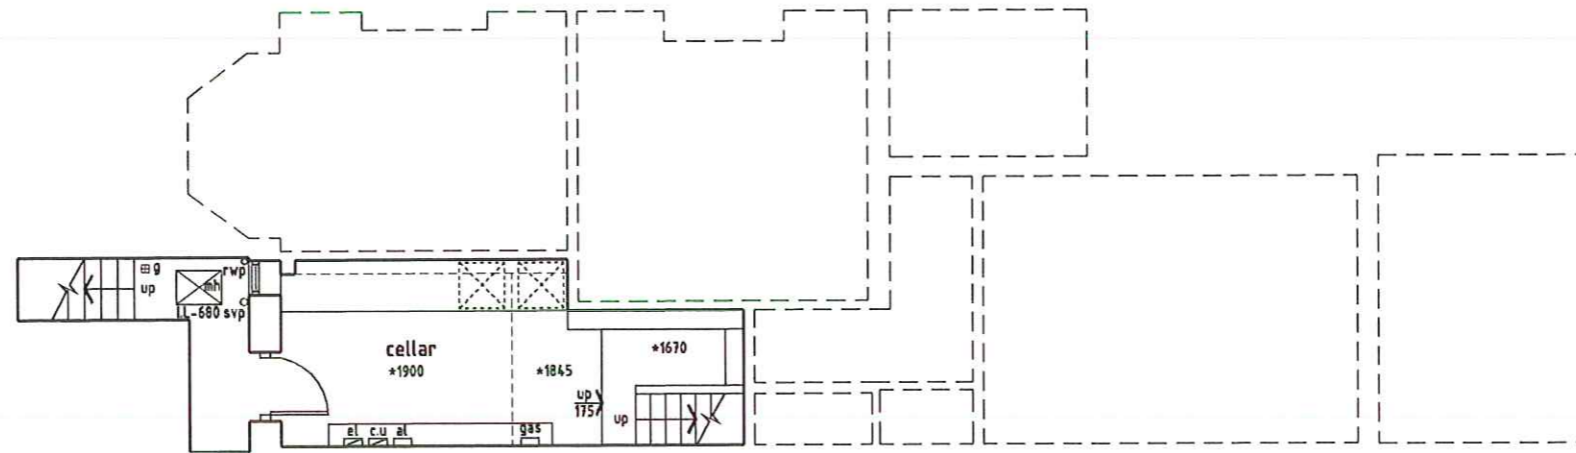

CELLAR FLOOR PLAN (AS EXISTING)



the london basement company
 Innovation House
 292 Worton Road, Isleworth,
 Middlesex. TW7 6EL
 Tel. 0208 847 8449 Fax. 0208 380 4999
 www.lbc.co.uk

Project
38 Gondar Gardens
London
NW6 1HG


Client
Mr & Mrs Evans

Scale
1:100 @ A3
 Date
April 09


Drawing Title
PREMISES AS EXISTING
 Drawing No.
LBG 995-01 Sheet 1 of 2




LBC TEAR-OFF SCALE RULE (FOR 1:100 SCALE PLANS)

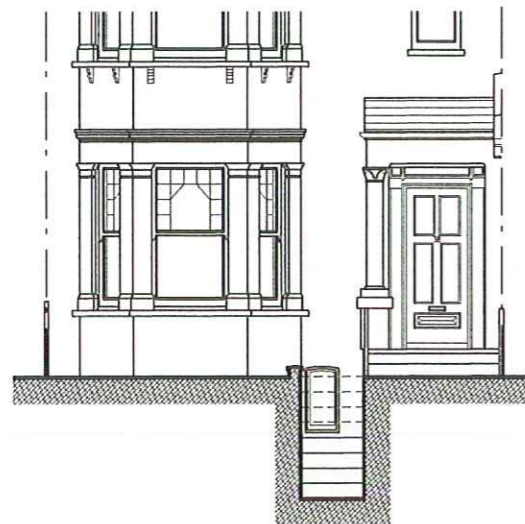



FRONT ELEVATION (AS EXISTING)

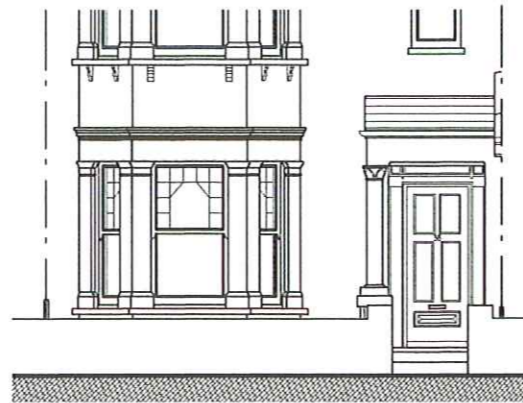

FRONT ELEVATION - IN TRUE ELEVATION (AS EXISTING)

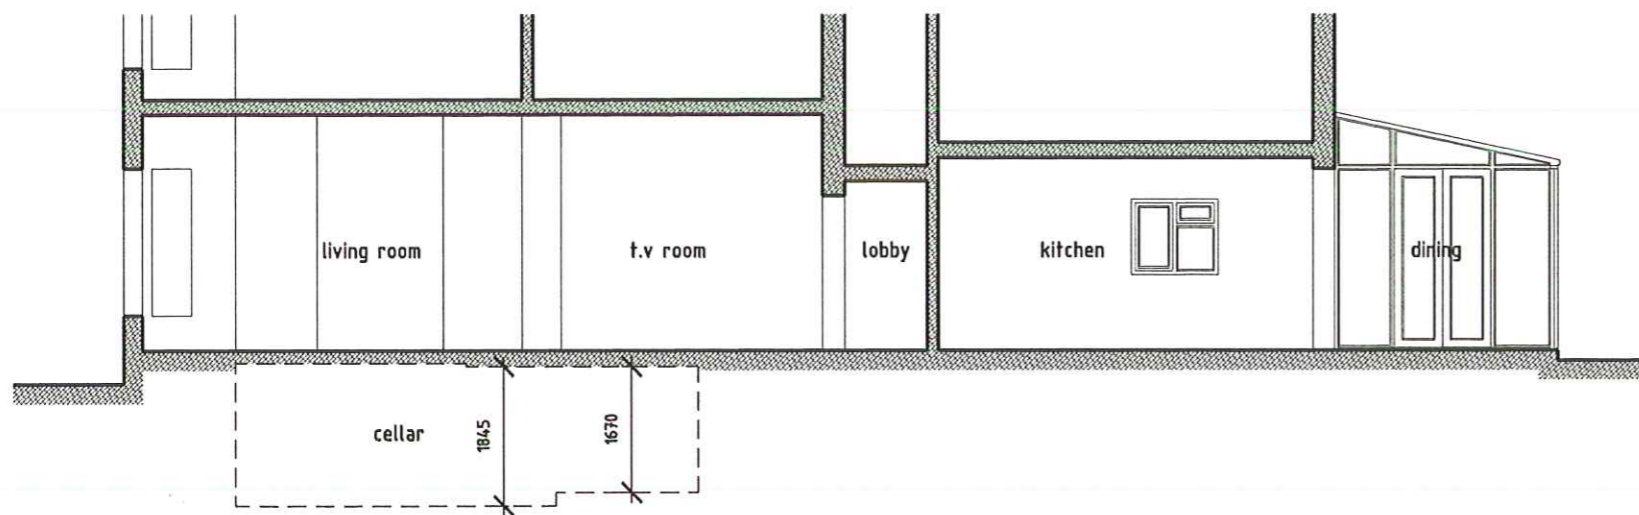

LONGITUDINAL SECTION (AS EXISTING)

 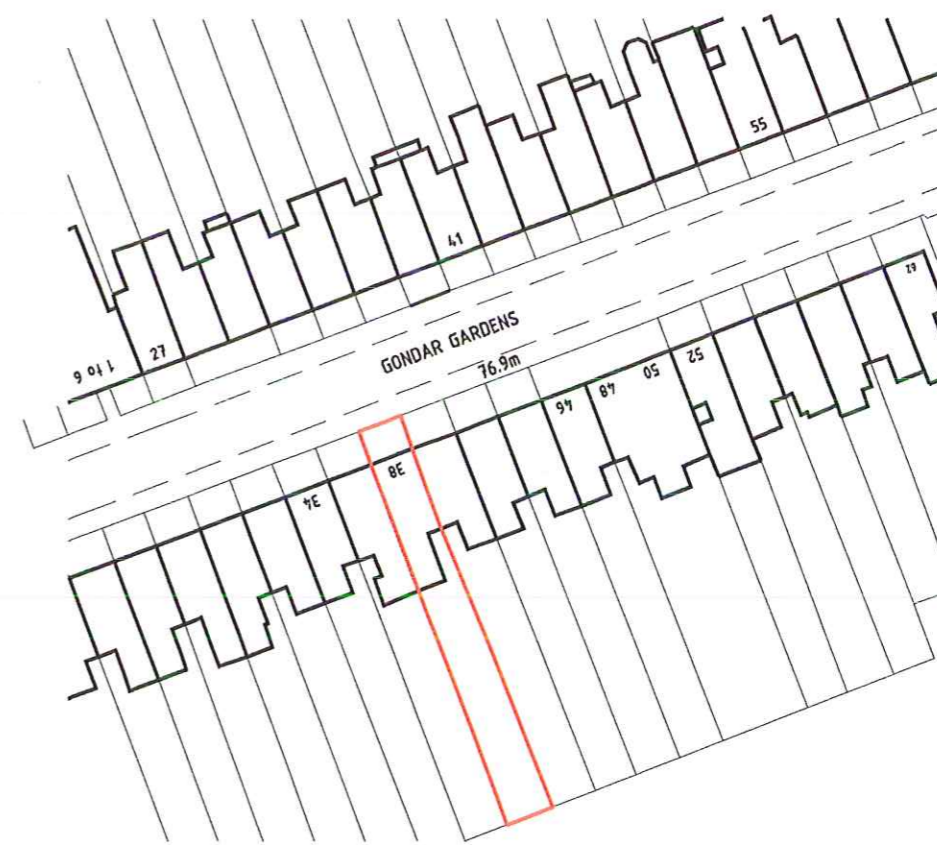

LOCATION PLAN scale 1:1250



the london basement company

Innovation House
292 Worton Road, Isleworth,
Middlesex. TW7 6EL
Tel. 0208 847 8448 Fax. 0208 380 4999
www.lbc.co.uk

Project

38 Gondar Gardens
London
NW6 1HG

Client

Mr & Mrs Evans

Scale

1:100 @ A3

Drawing Title

PREMISES AS EXISTING

Date

April 09

Drawing No.

LBAD 995-01 Sheet 2 of 2