


1 - 5 Midford Place Rear Elevation
As Existing

Existing single clear patent glazed screen to be removed

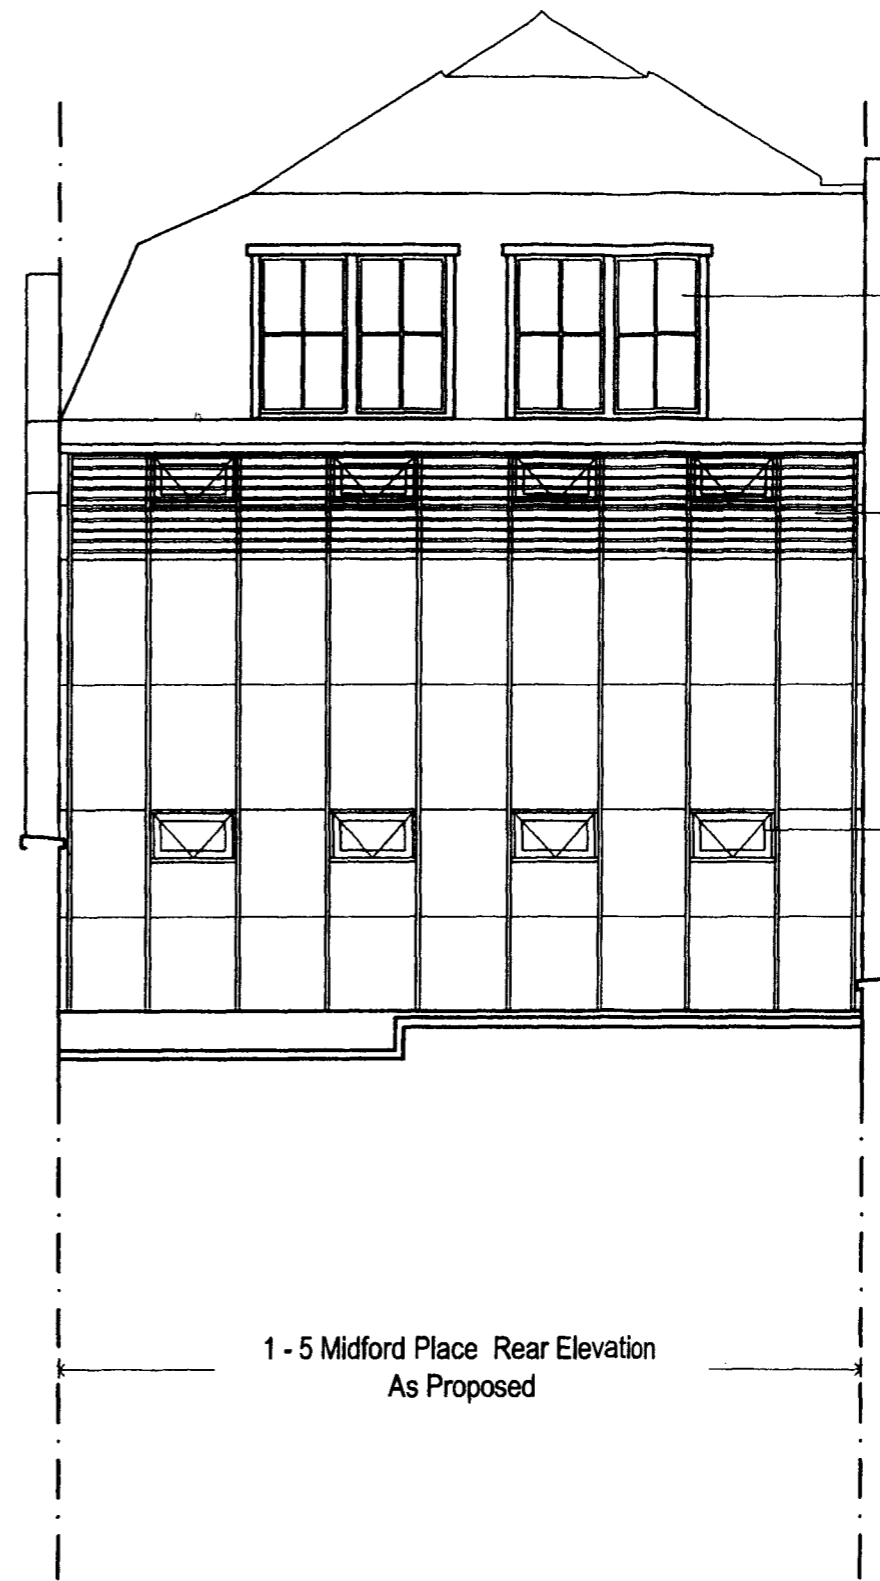


1 - 5 Midford Place Rear Elevation
As Proposed

All existing single glazed windows to be replaced with high performance double glazed windows. All glazing will be of a self-cleaning type.

Brise soleil

Automatically opening smoke vent

New high performance, thermally broken, double glazed curtain wall screen (colour dark grey / bronze) with external solar shading at high level. Double glazed units to be tinted to improve thermal efficiency and the internal working environment. All glazing will be of a self-cleaning type. Screen to be fitted with internal shading / privacy blinds. Extent of brise soleil shading to be by specialist sub-contractor. Exact no. of smoke vents to be by M+E consultant.

 

This design and drawing is the exclusive property of White Mark Limited and is submitted as confidential information. Copyright is reserved. This drawing sheet may not be used for any purpose nor may it be copied or loaned without our written permission and upon request it must be returned immediately.
Please note this drawing must be read in accordance with the specification and any other related drawings.
Do not scale from this drawing, check and notify White Mark Limited of any incorrect site dimensions.



White Mark Limited
Bredfield Lodge,
Woodbridge, Suffolk
IP12 1JB, England.
Tel: +44 (0)8700 757767
Fax: +44 (0)1394 385655
E-mail: dbell@whitmark.com

Project: ARD German TV 1 - 5 Midford Place	Project No: 2537
Title: Rear Elevation Existing + Proposed	Drawing No: 102 Revised: -
Scale: 1:100 @A3	Date: Apr 09